


CONSTRUCTION OF GODABARISH MISHRA ADARSH PRATHAMIK VIDYALAYA AT RSB N.H.S. ,BADIKATA,PAIKMAL,BARGARH

NOTES :-

TOTAL AREA= 15,856.69sqmt  
(3.918 acres)

USABLE AREA(WITHOUT  
DEMOLISH)= 13027.172sqmt  
(3.219 acres)

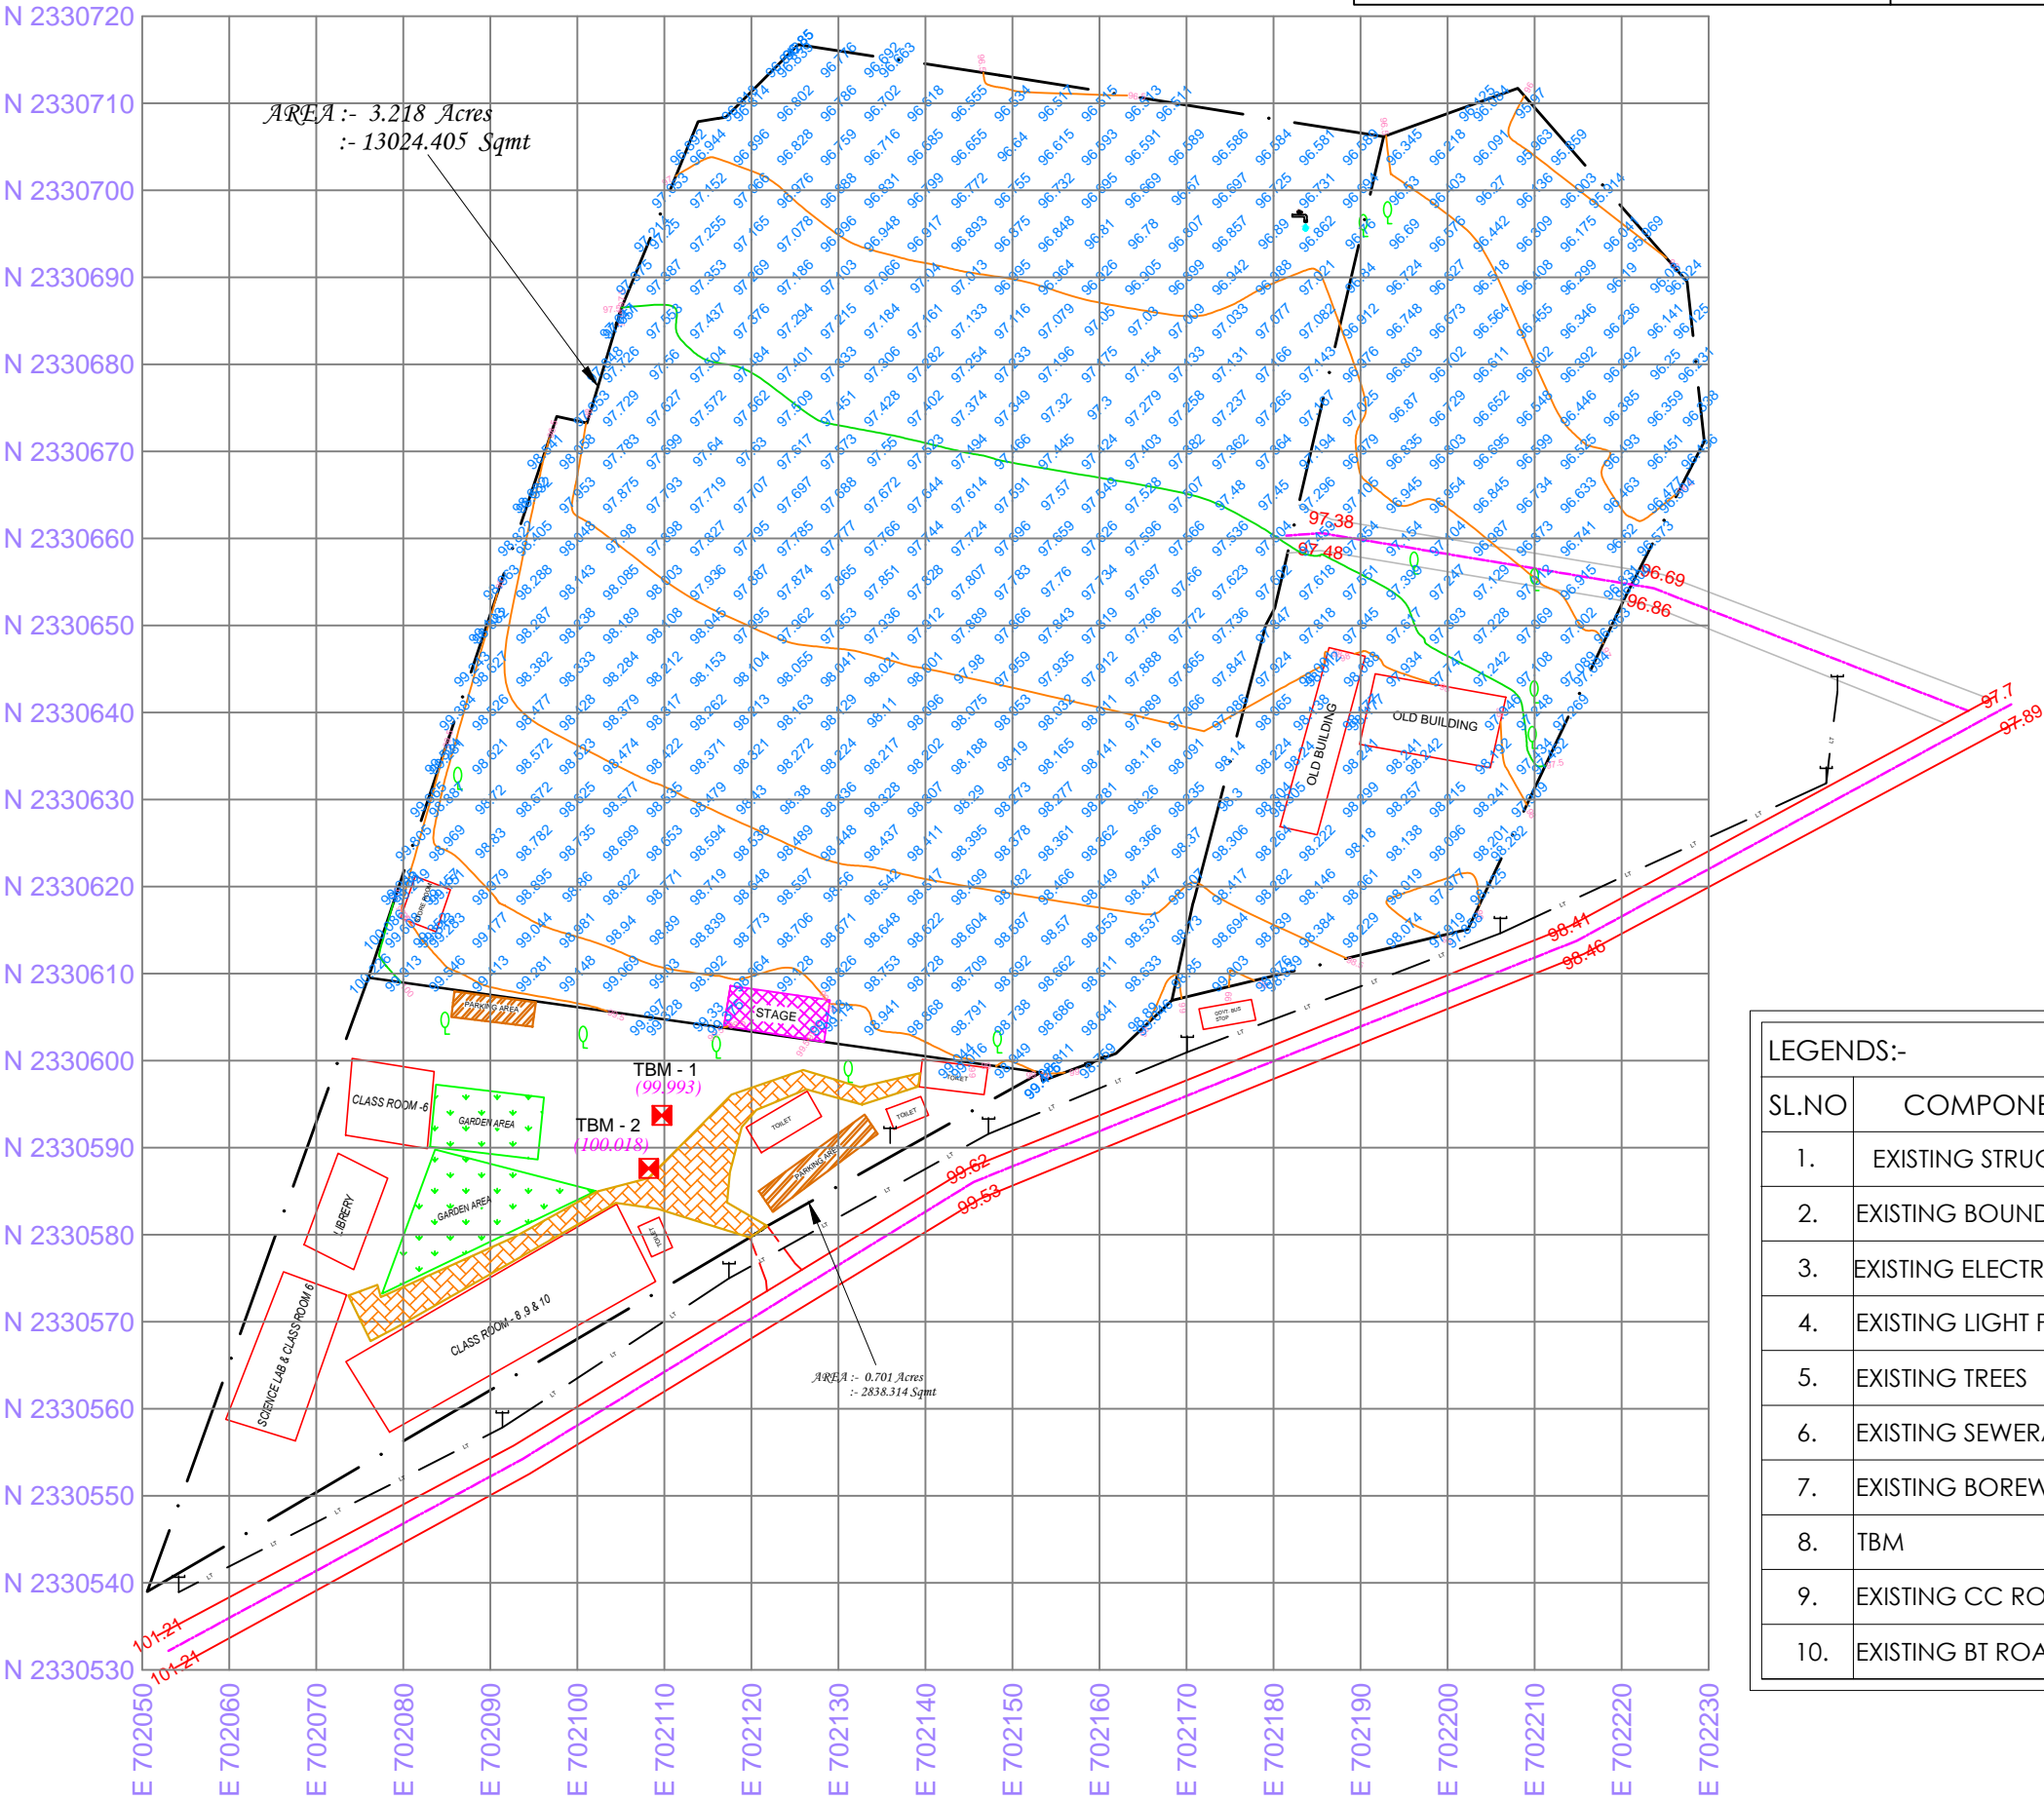

**PROJECT TITLE :-**  
CONSTRUCTION OF GODABARISH MISHRA ADARSH  
PRATHAMIK VIDYALAYA AT VARIOUS LOCATIONS  
OF ODISHA.  
LOCATION :- RSB N.H.S. ,BADIKATA,PAIKMAL,BARGARH

**CLIENT :-**  
ODISHA SCHOOL EDUCATION  
PROGRAMME AUTHORITY

**EXECUTING AGENCY:-**  
NBCC (INDIA) LIMITED.  
(A Government Of India Enterprise)  
NBCC Bhawan, Lodhi Road  
New Delhi 110 003

**ARCH.& ENGG. CONSULTANT :-**  
M/S S & J ASSOCIATES  
ARCHITECT, ENGINEERS, INTERIORS & LANDSCAPE  
G.A.-10,NILADRI VIHAR C.S.PUR,BHUBANESWAR  
ARCHITECT :-  
M/S S & J ASSOCITES, BHUBANESWAR

**DESIGNED BY :-**  
**DRAWN BY :-**  
**CHECKED BY :-**  
**APPROVED BY :-**

**DRAWING TITLE :-**  
SURVEY DRAWING

**DRAWING NO-**NBCC/GMAPV/PAIKMAL/01

**REVISIONS-** 0 0 0 0

**CAUSE-**


**SEAL-**  
**DIRECTION**  
**DWG.STATUS**  
CONCEPT --  
TENDER --  
APPROVAL --  
GFC --  
AS BUILT

CONSTRUCTION OF GODABARISH MISHRA ADARSH PRATHAMIK VIDYALAYA AT RSB N.H.S. ,BADIKATA,PAIKMAL,BARGARH

NOTES :-

TOTAL AREA= 15,856.69sqmt  
(3.918 acres)

USABLE AREA(WITHOUT  
DEMOLISH)= 13027.172sqmt  
(3.219 acres)

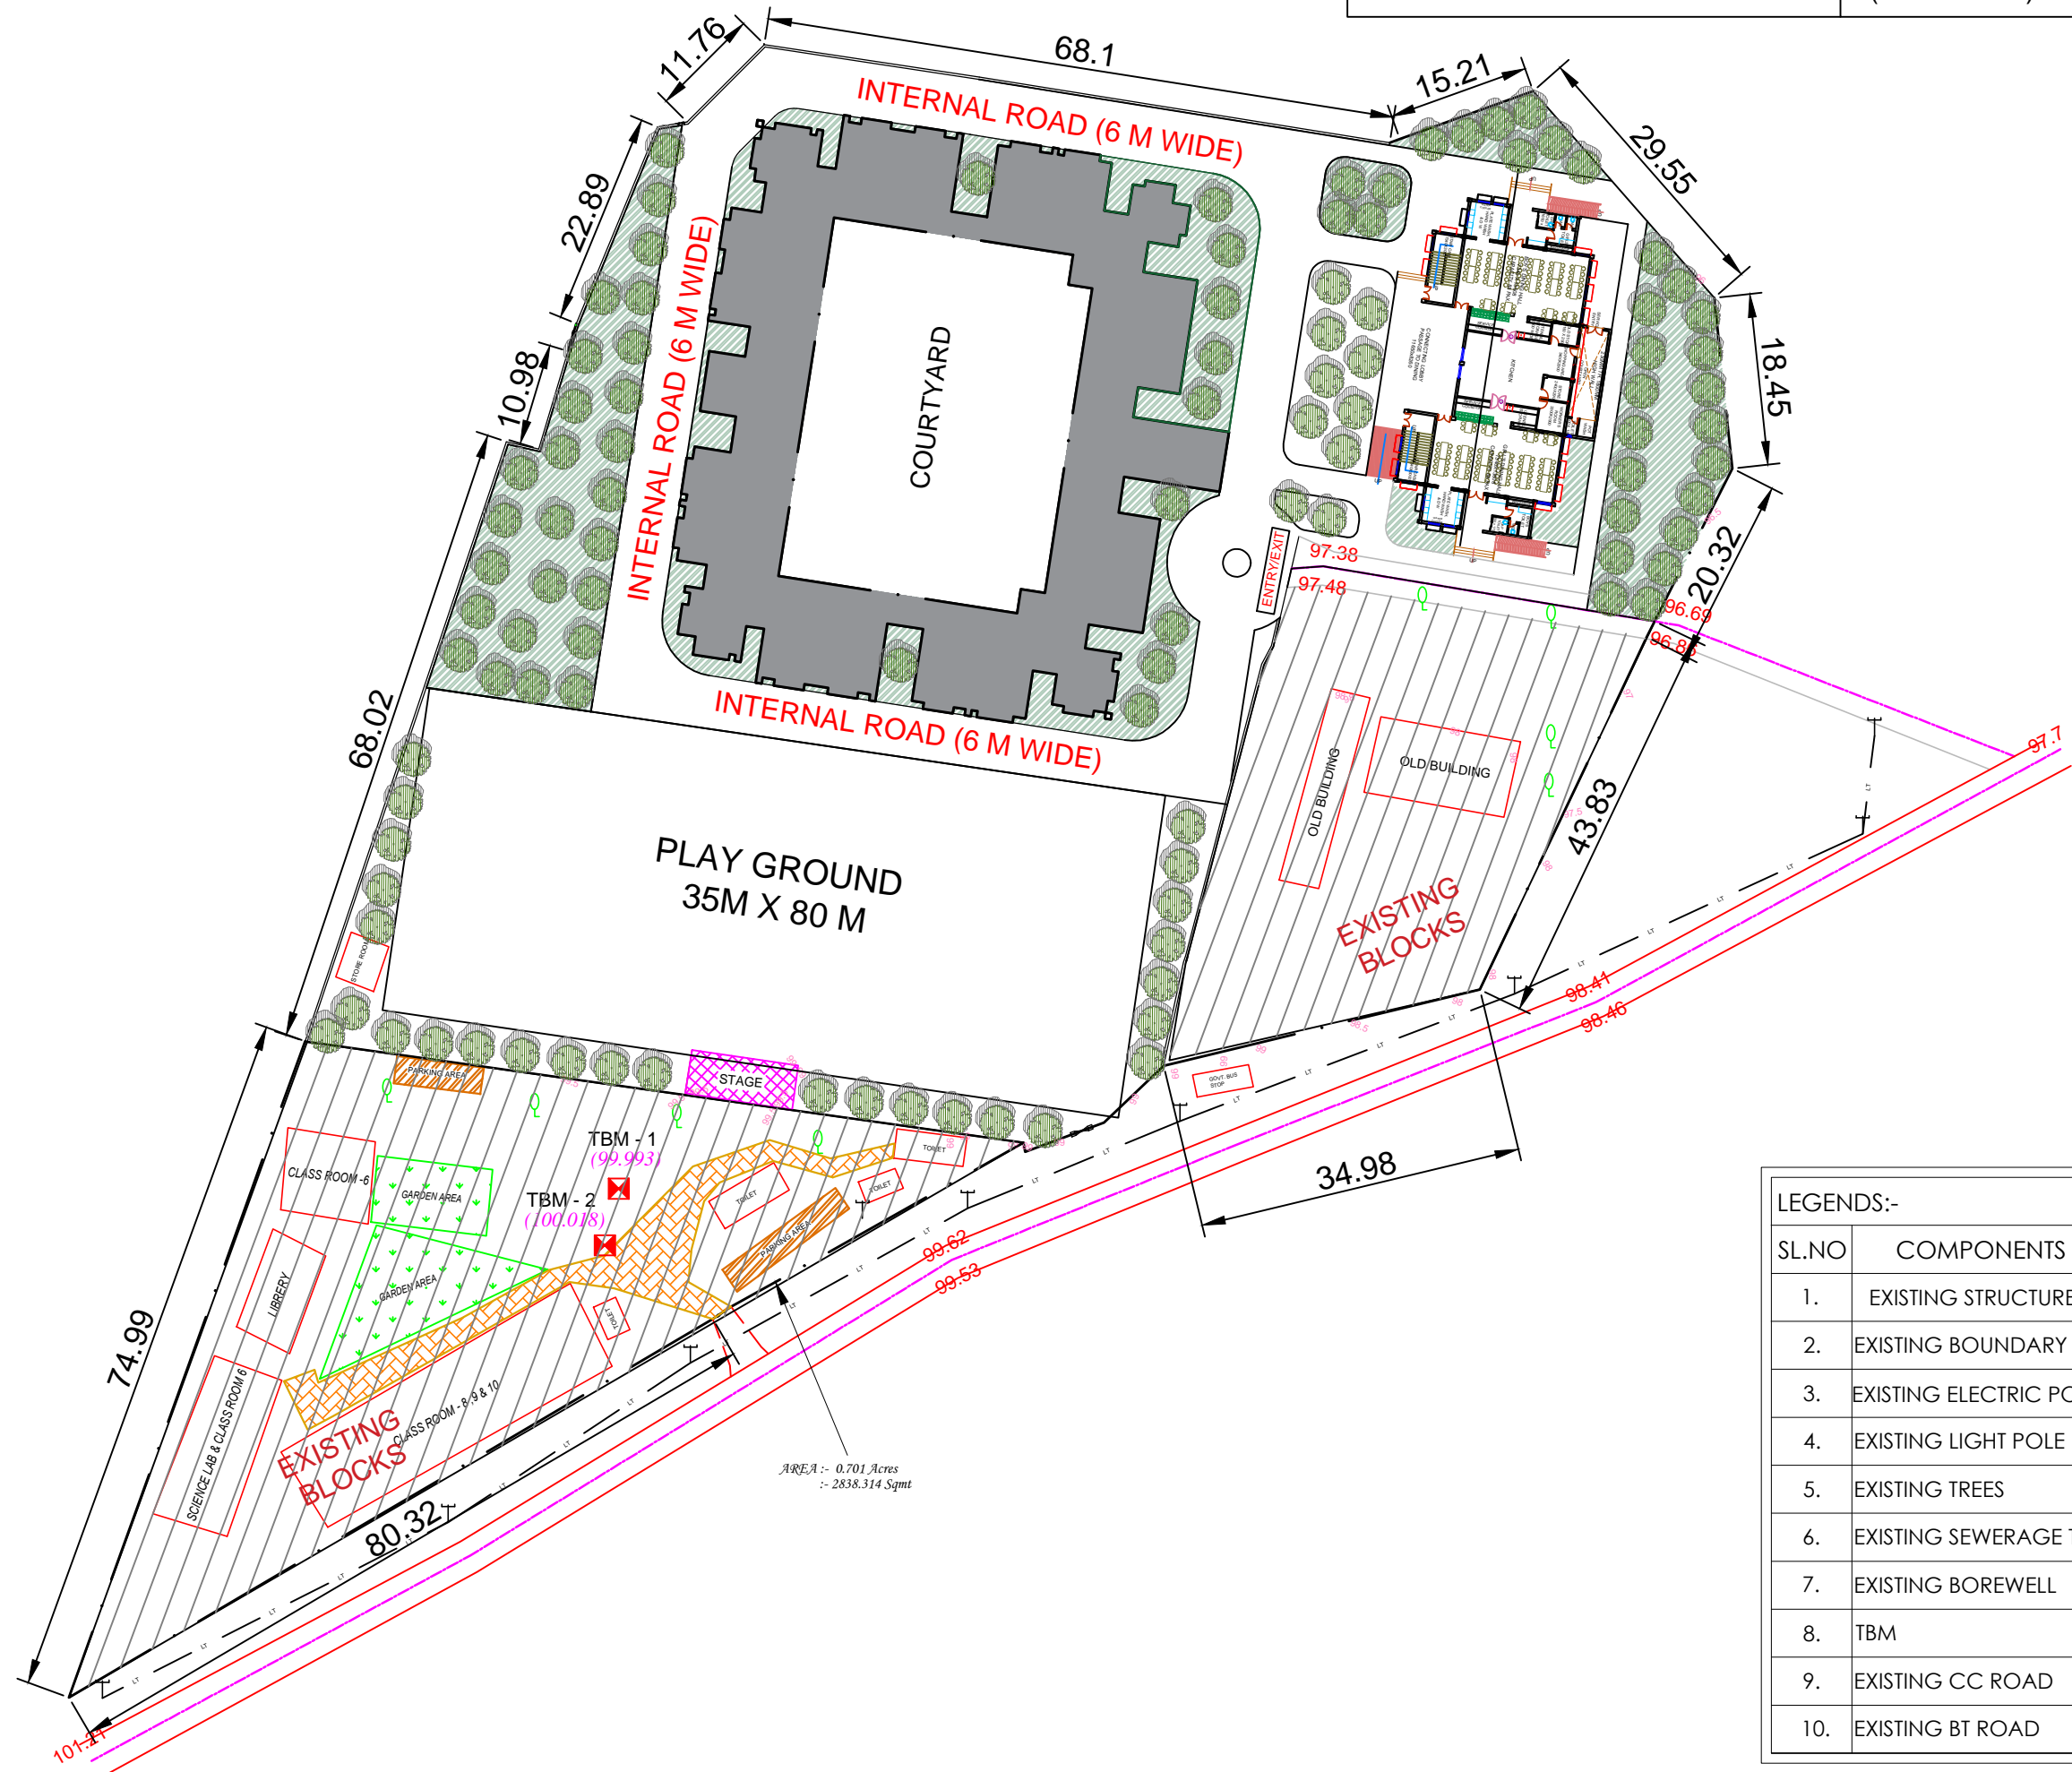

LEGENDS:-

SL.NO	COMPONENTS	SYMBOL
1.	EXISTING STRUCTURES	
2.	EXISTING BOUNDARY	
3.	EXISTING ELECTRIC POLE	
4.	EXISTING LIGHT POLE	
5.	EXISTING TREES	
6.	EXISTING SEWERAGE TANK	
7.	EXISTING BOREWELL	
8.	TBM	
9.	EXISTING CC ROAD	
10.	EXISTING BT ROAD	

PROJECT TITLE :-

CONSTRUCTION OF GODABARISH MISHRA ADARSH  
PRATHAMIK VIDYALAYA AT VARIOUS LOCATIONS  
OF ODISHA.  
LOCATION :- RSB N.H.S. ,BADIKATA,PAIKMAL,BARGARH

CLIENT :-

ODISHA SCHOOL EDUCATION  
PROGRAMME AUTHORITY



EXECUTING AGENCY:-

NBCC (INDIA) LIMITED.  
(A Government Of India Enterprise)  
NBCC Bhawan, Lodhi Road  
New Delhi 110 003



ARCH.& ENGG. CONSULTANT :-

M/S S & J ASSOCIATES



ARCHITECT, ENGINEERS, INTERIORS & LANDSCAPE

G.A.-10,NILADRI VIHAR C.S.PUR,BHUBANESWAR

ARCHITECT :-

M/S S & J ASSOCITES, BHUBANESWAR

DESIGNED BY :-

DRAWN BY :-

CHECKED BY :-

APPROVED BY :-

DRAWING TITLE :-

SITE PLAN


DRAWING NO-NBCC/GMAPV/PAIKMAL/02

REVISIONS- 00

CAUSE-

SEAL-

DIRECTION

 

DWG.STATUS


CONCEPT -- ☐  
TENDER -- ☐  
APPROVAL -- ☐  
GFC -- ☐  
AS BUILT ☐

DATE-23.04.2026



CONSTRUCTION OF GODABARISH MISHRA ADARSH PRATHAMIK VIDYALAYA AT RSB N.H.S. ,BADIKATA,PAIKMAL,BARGARH


NOTES :-

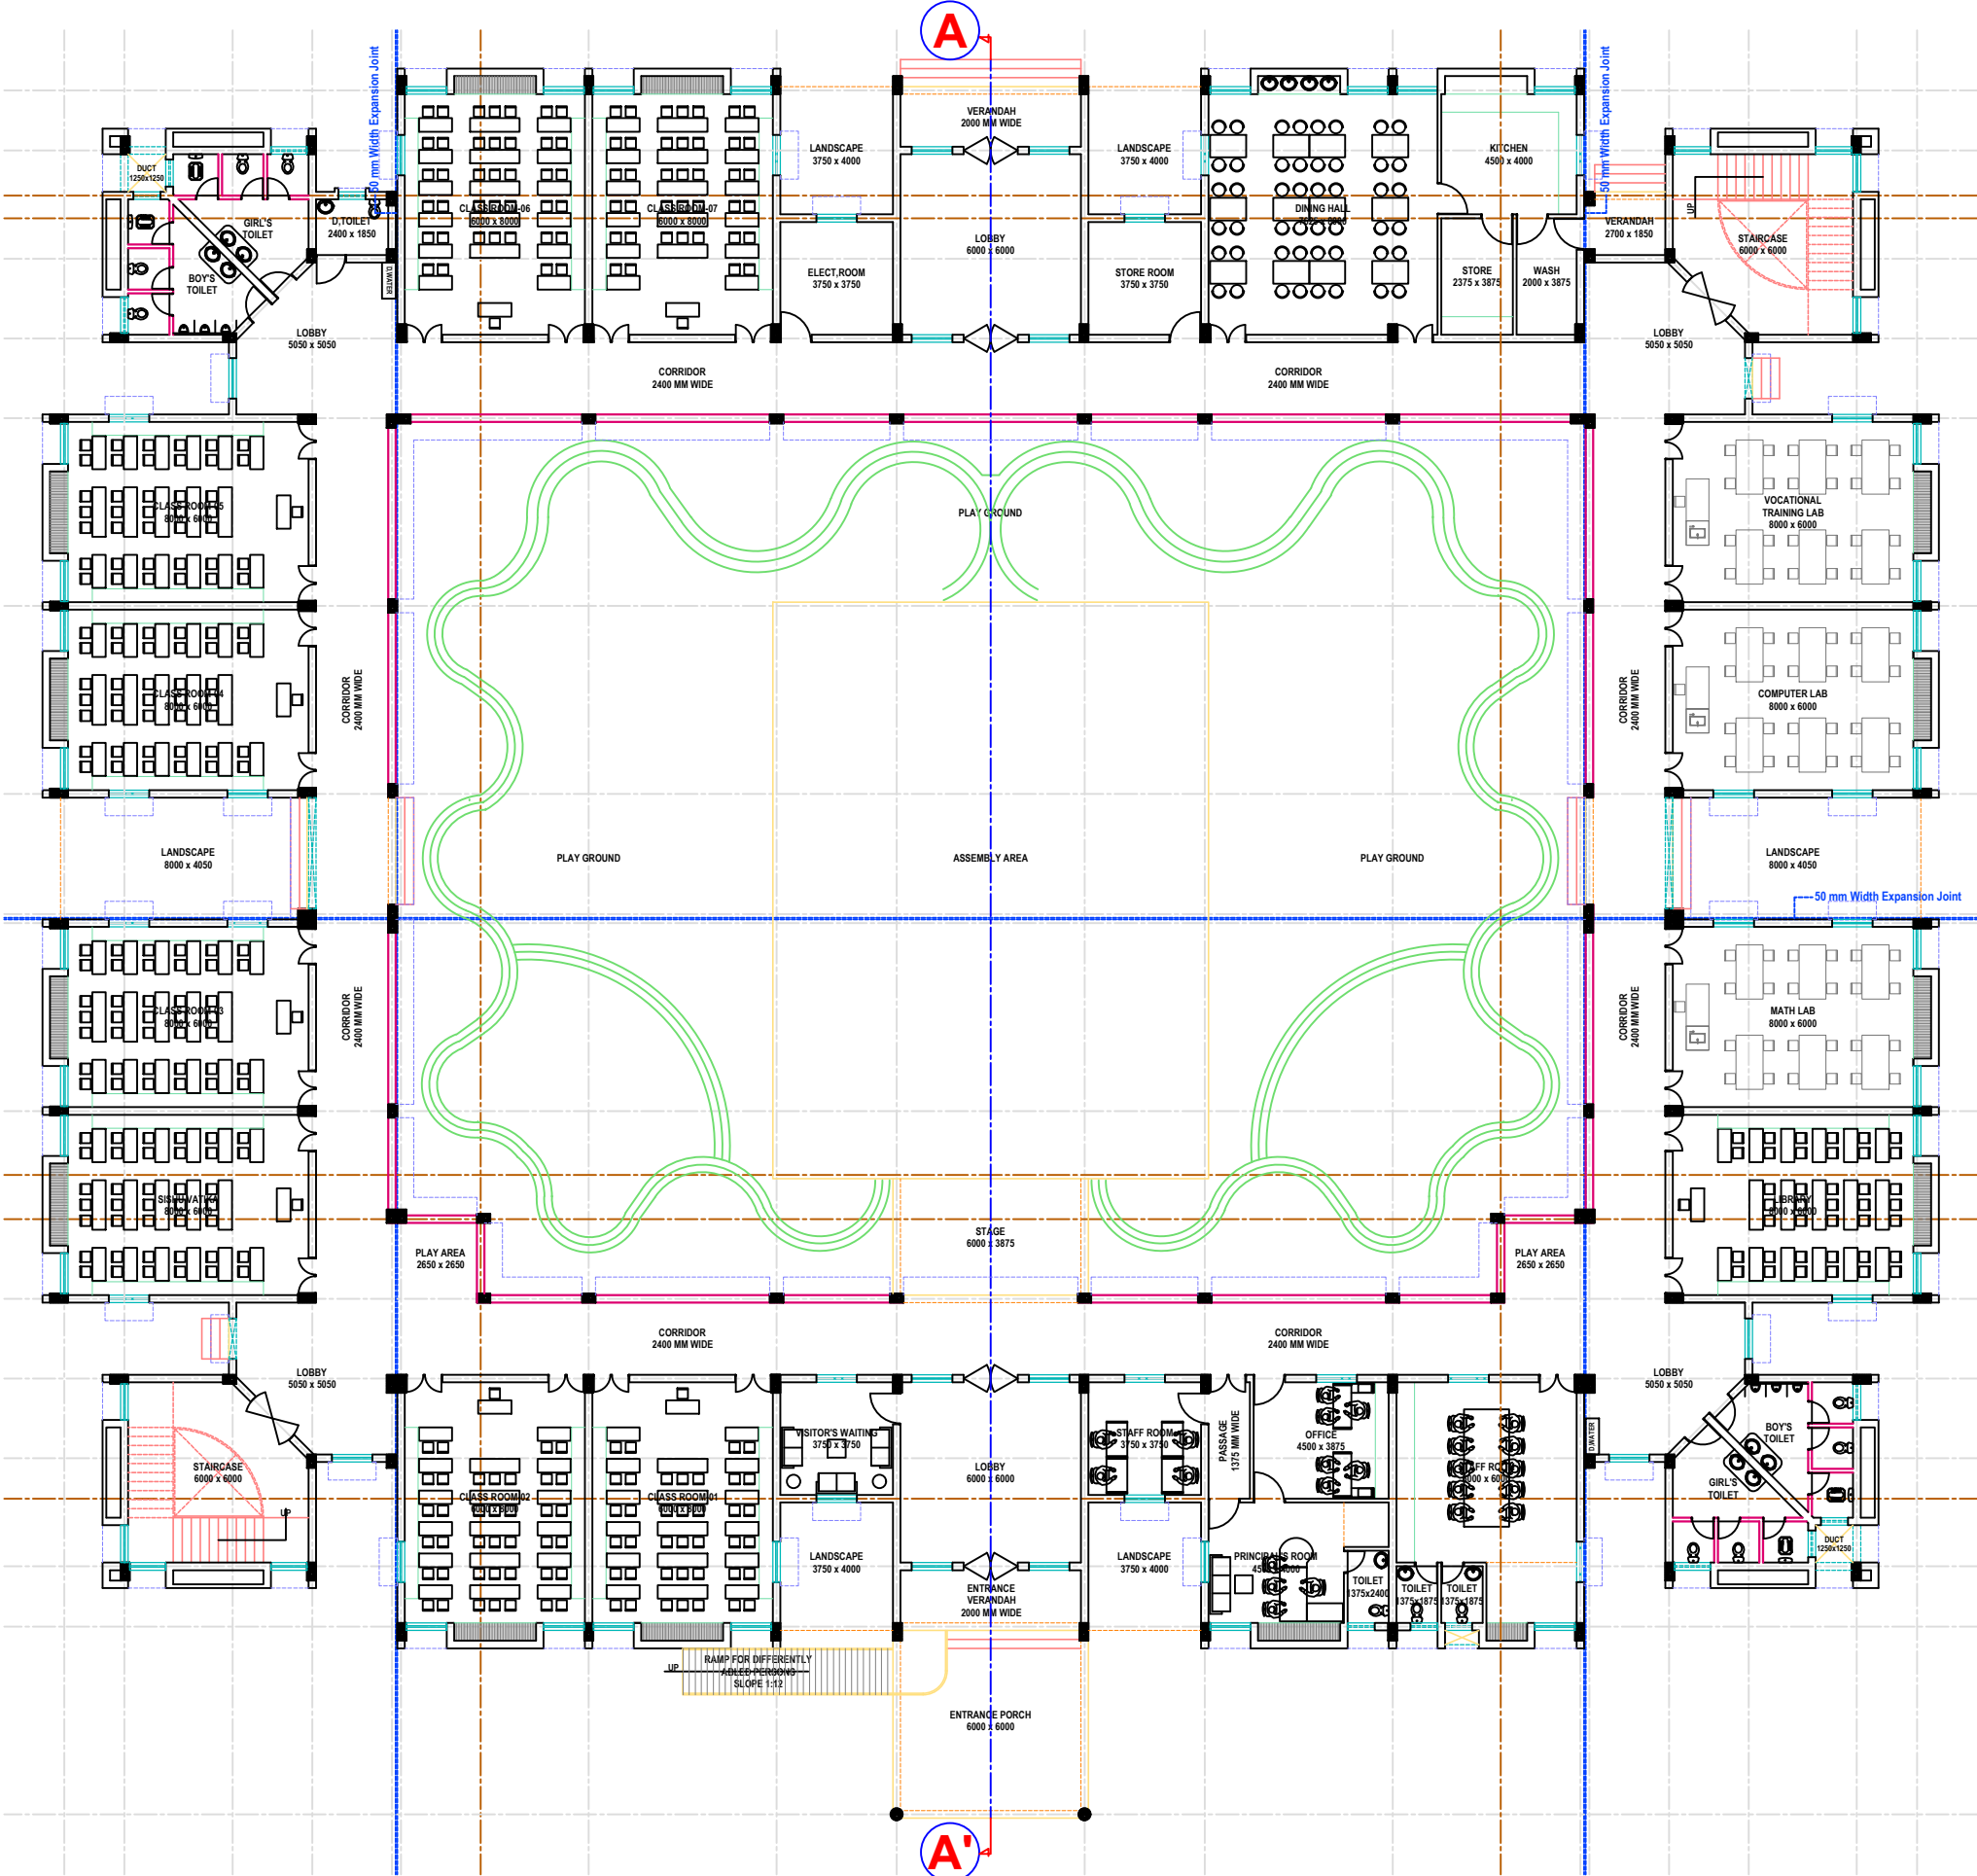

GROUND FLOOR PLAN  
(AREA=1783-00 SQM)

PROJECT TITLE :-  
CONSTRUCTION OF GODABARISH MISHRA ADARSH  
PRATHAMIK VIDYALAYA AT VARIOUS LOCATIONS  
OF ODISHA.  
LOCATION :-RSB N.H.S. ,BADIKATA,PAIKMAL,BARGARH

CLIENT :-  
ODISHA SCHOOL EDUCATION  
PROGRAMME AUTHORITY

 

EXECUTING AGENCY:-  
NBCC (INDIA) LIMITED.  
(A Government Of India Enterprise)  
NBCC Bhawan, Lodhi Road  
New Delhi 110 003



ARCH.& ENGG. CONSULTANT :-  
M/S S & J ASSOCIATES  
ARCHITECT, ENGINEERS, INTERIORS & LANDSCAPE  
G.A.-10,NILADRI VIHAR C.S.PUR,BHUBANESWAR



ARCHITECT :-  
M/S S & J ASSOCITES, BHUBANESWAR

DESIGNED BY :-  
DRAWN BY :-  
CHECKED BY :-  
APPROVED BY :-

DRAWING TITLE :-  
GROUND FLOOR PLAN OF NEW  
SCHOOL BUILDING

DRAWING NO-AR/S&J/NBCC/GMPAV/2026/03

REVISIONS- 00  
CAUSE-

SEAL-	DIRECTION	DWG.STATUS
		CONCEPT -- <input type="radio"/>
		TENDER -- <input type="radio"/>
		APPROVAL -- <input type="radio"/>
		GFC -- <input type="radio"/>
		AS BUILT <input type="radio"/>

DATE-23.04.2026

NOTES :-

Architectural drawing of the front elevation of a building. The drawing shows a long, low structure with multiple windows and a central entrance. Dimensions are provided on the left side: 0.90, 3.60, 1.20, 3.60, 1.50, 1.20, 0.90, and 0.60. The central entrance is labeled "GODABARISH MISHRA" and "ADRESH PRATIMAN SIVACHARYA". The drawing is titled "FRONT ELEVATION" at the bottom.

**R.H.S ELEVATION**

NOTES :-

PROJECT TITLE :-

CONSTRUCTION OF GODABARISH MISHRA ADARSH  
PRATHAMIK VIDYALAYA AT VARIOUS LOCATIONS  
OF ODISHA.

LOCATION :- RSB N.H.S. ,BADIKATA,PAIKMAL,BARGARH

**CLIENT :-**

ODISHA SCHOOL EDUCATION  
PROGRAMME AUTHORITY



**EXECUTING AGENCY:-**

NBCC (INDIA) LIMITED.  
(A Government Of India Enterprise)  
NBCC Bhawan, Lodhi Road  
New Delhi 110 003



## ARCH.&amp; ENGG. CONSULTANT :-

M/S S &amp; J ASSOCIATES



ARCHITECT, ENGINEERS, INTERIORS &amp; LANDSCAPE

G.A.-10,NILADRI VIHAR C.S.PUR,BHUBANESWAR

ARCHITECT :

M/S S &amp; J ASSOCITES, BHUBANESWAR

DESIGNED BY :-

DRAWN BY :-

CHECKED BY :-

APPROVED BY :

**DRAWING TITLE :-**

### ELEVATION AND SECTION

**DRAWING NO-AR/S&J/NBCC/GMPAV/2026/04**

REVISIONS- 


0	0			
---	---	--	--	--

CAUSE-

SEAL-

DIRECTION

DWG.STATUS

 

CONCEPT --

TENDER --


**APPROVAL**

GFC --

AS BUILT


DATE-23.04.2026

NOTES :-

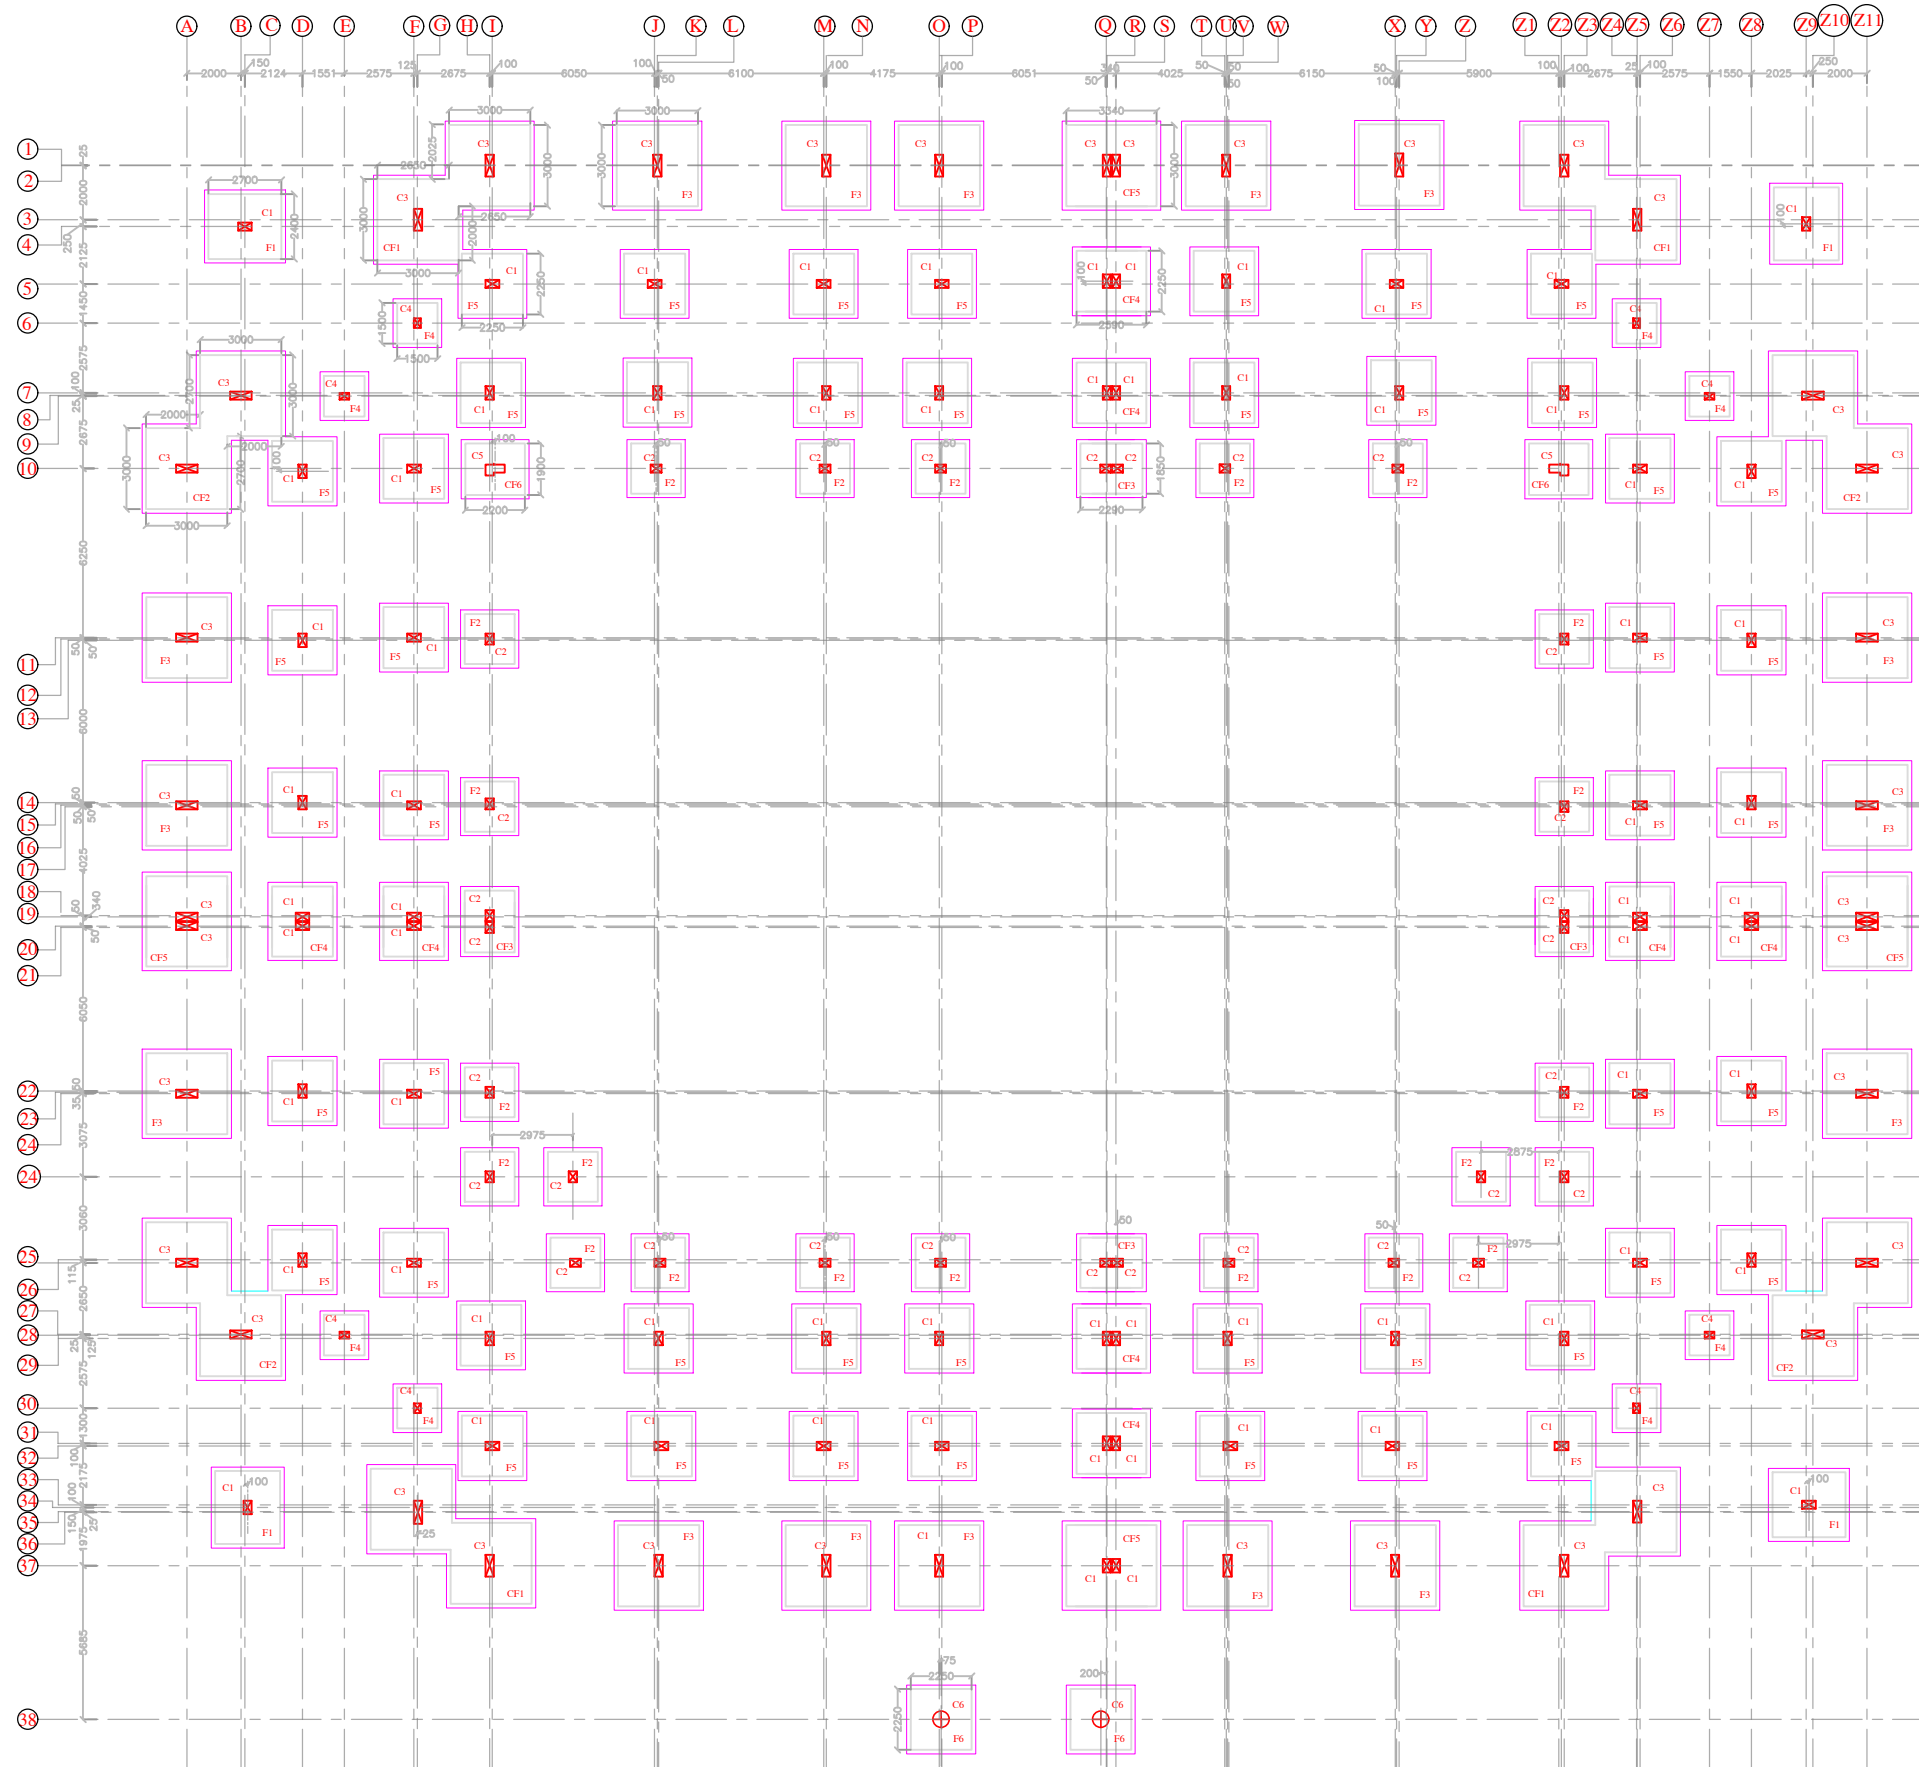


COLUMN FOOTING LAYOUT PLAN


DETAILS OF ISOLATED FOOTING						
NAME	TYPE	Lx	Ly	D	TOP(A/B)	BOT(A/B)
F1	ISOLATED	2700	2400	500	#12 @ 150C/C	#12 @ 110C/C
F2	ISOLATED	1850	1850	400	#10 @ 150C/C	#10 @ 150C/C
F3	ISOLATED	3000	3000	400	#12 @ 100C/C	#12 @ 100C/C
F4	ISOLATED	1500	1500	400	#10 @ 150C/C	#10 @ 150C/C
F5	ISOLATED	2250	2250	450	#10 @ 150C/C	#10 @ 150C/C
F6	ISOLATED	2250	2250	450	#10 @ 150C/C	#10 @ 150C/C
CF1	COMBINED	AS PER PLAN		400	#12 @ 100C/C	#12 @ 100C/C
CF2	COMBINED	AS PER PLAN		400	#12 @ 100C/C	#12 @ 100C/C
CF3	COMBINED	2290	1850	400	#10 @ 150C/C	#10 @ 150C/C
CF4	COMBINED	2590	2250	400	#10 @ 150C/C	#10 @ 150C/C
CF5	COMBINED	3340	3000	450	#12 @ 100C/C	#12 @ 100C/C

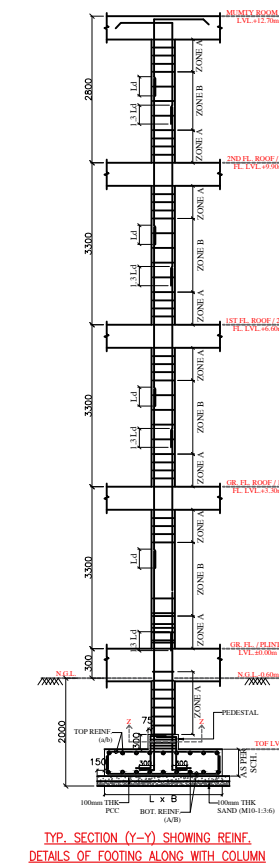

TYP. SECTION (Y-Y) SHOWING REINF.  
DETAILS OF FOOTING ALONG WITH COLUMN

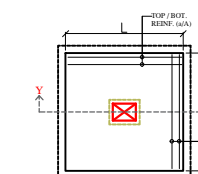

TYP. PLAN SHOWING REINF.  
DETAILS OF FOOTING

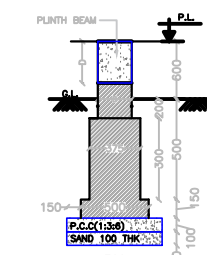

TYP. WALL FOOTING BELOW PLINTH BEAMS OF EXTERNAL WALLS

PROJECT TITLE :-

CONSTRUCTION OF GODABARISH MISHRA ADARSH  
PRATHAMIK VIDYALAYA AT VARIOUS LOCATIONS  
OF ODISHA.

CLIENT :-

ODISHA SCHOOL EDUCATION  
PROGRAMME AUTHORITY



EXECUTING AGENCY:-

NBCC (INDIA) LIMITED.  
(A Government Of India Enterprise)  
NBCC Bhawan, Lodhi Road  
New Delhi 110 003



## ARCH.&amp; ENGG. CONSULTANT :-

M/S S &amp; J ASSOCIATES

ARCHITECT, ENGINEERS, INTERIORS &amp; LANDSCAPE

G.A.-10,NILADRI VIHAR C.S.PUR,BHUBANESWAR

## ARCHITECT :

M/S S &amp; J ASSOCITES, BHUBANESWAR

DESIGNED BY :- ER.PRADYUMNA SAGAR SAHOO

DRAWN BY :-

CHECKED BY :-

APPROVED BY :-

DRAWING TITLE :-

FOOTING LAYOUT PLAN.

DRAWING NO-STR/S&amp;J/NBCC/GMPAV/2026/01

REVISIONS- 00

CAUSE-

SEAL-

DIRECTION
-----------

DWG.STATUS
------------

CONCEPT -- 

TENDER -- ☐


APPROVAL --	<input type="radio"/>
SEC	<input type="radio"/>

AS BUILT	<input type="radio"/>
	<input type="radio"/>

DATE-23.04.2026


CONSTRUCTION OF GODABARISH MISHRA ADARSH PRATHAMIK VIDYALAYA AT VARIOUS LOCATIONS OF ODISHA.

NOTES :-

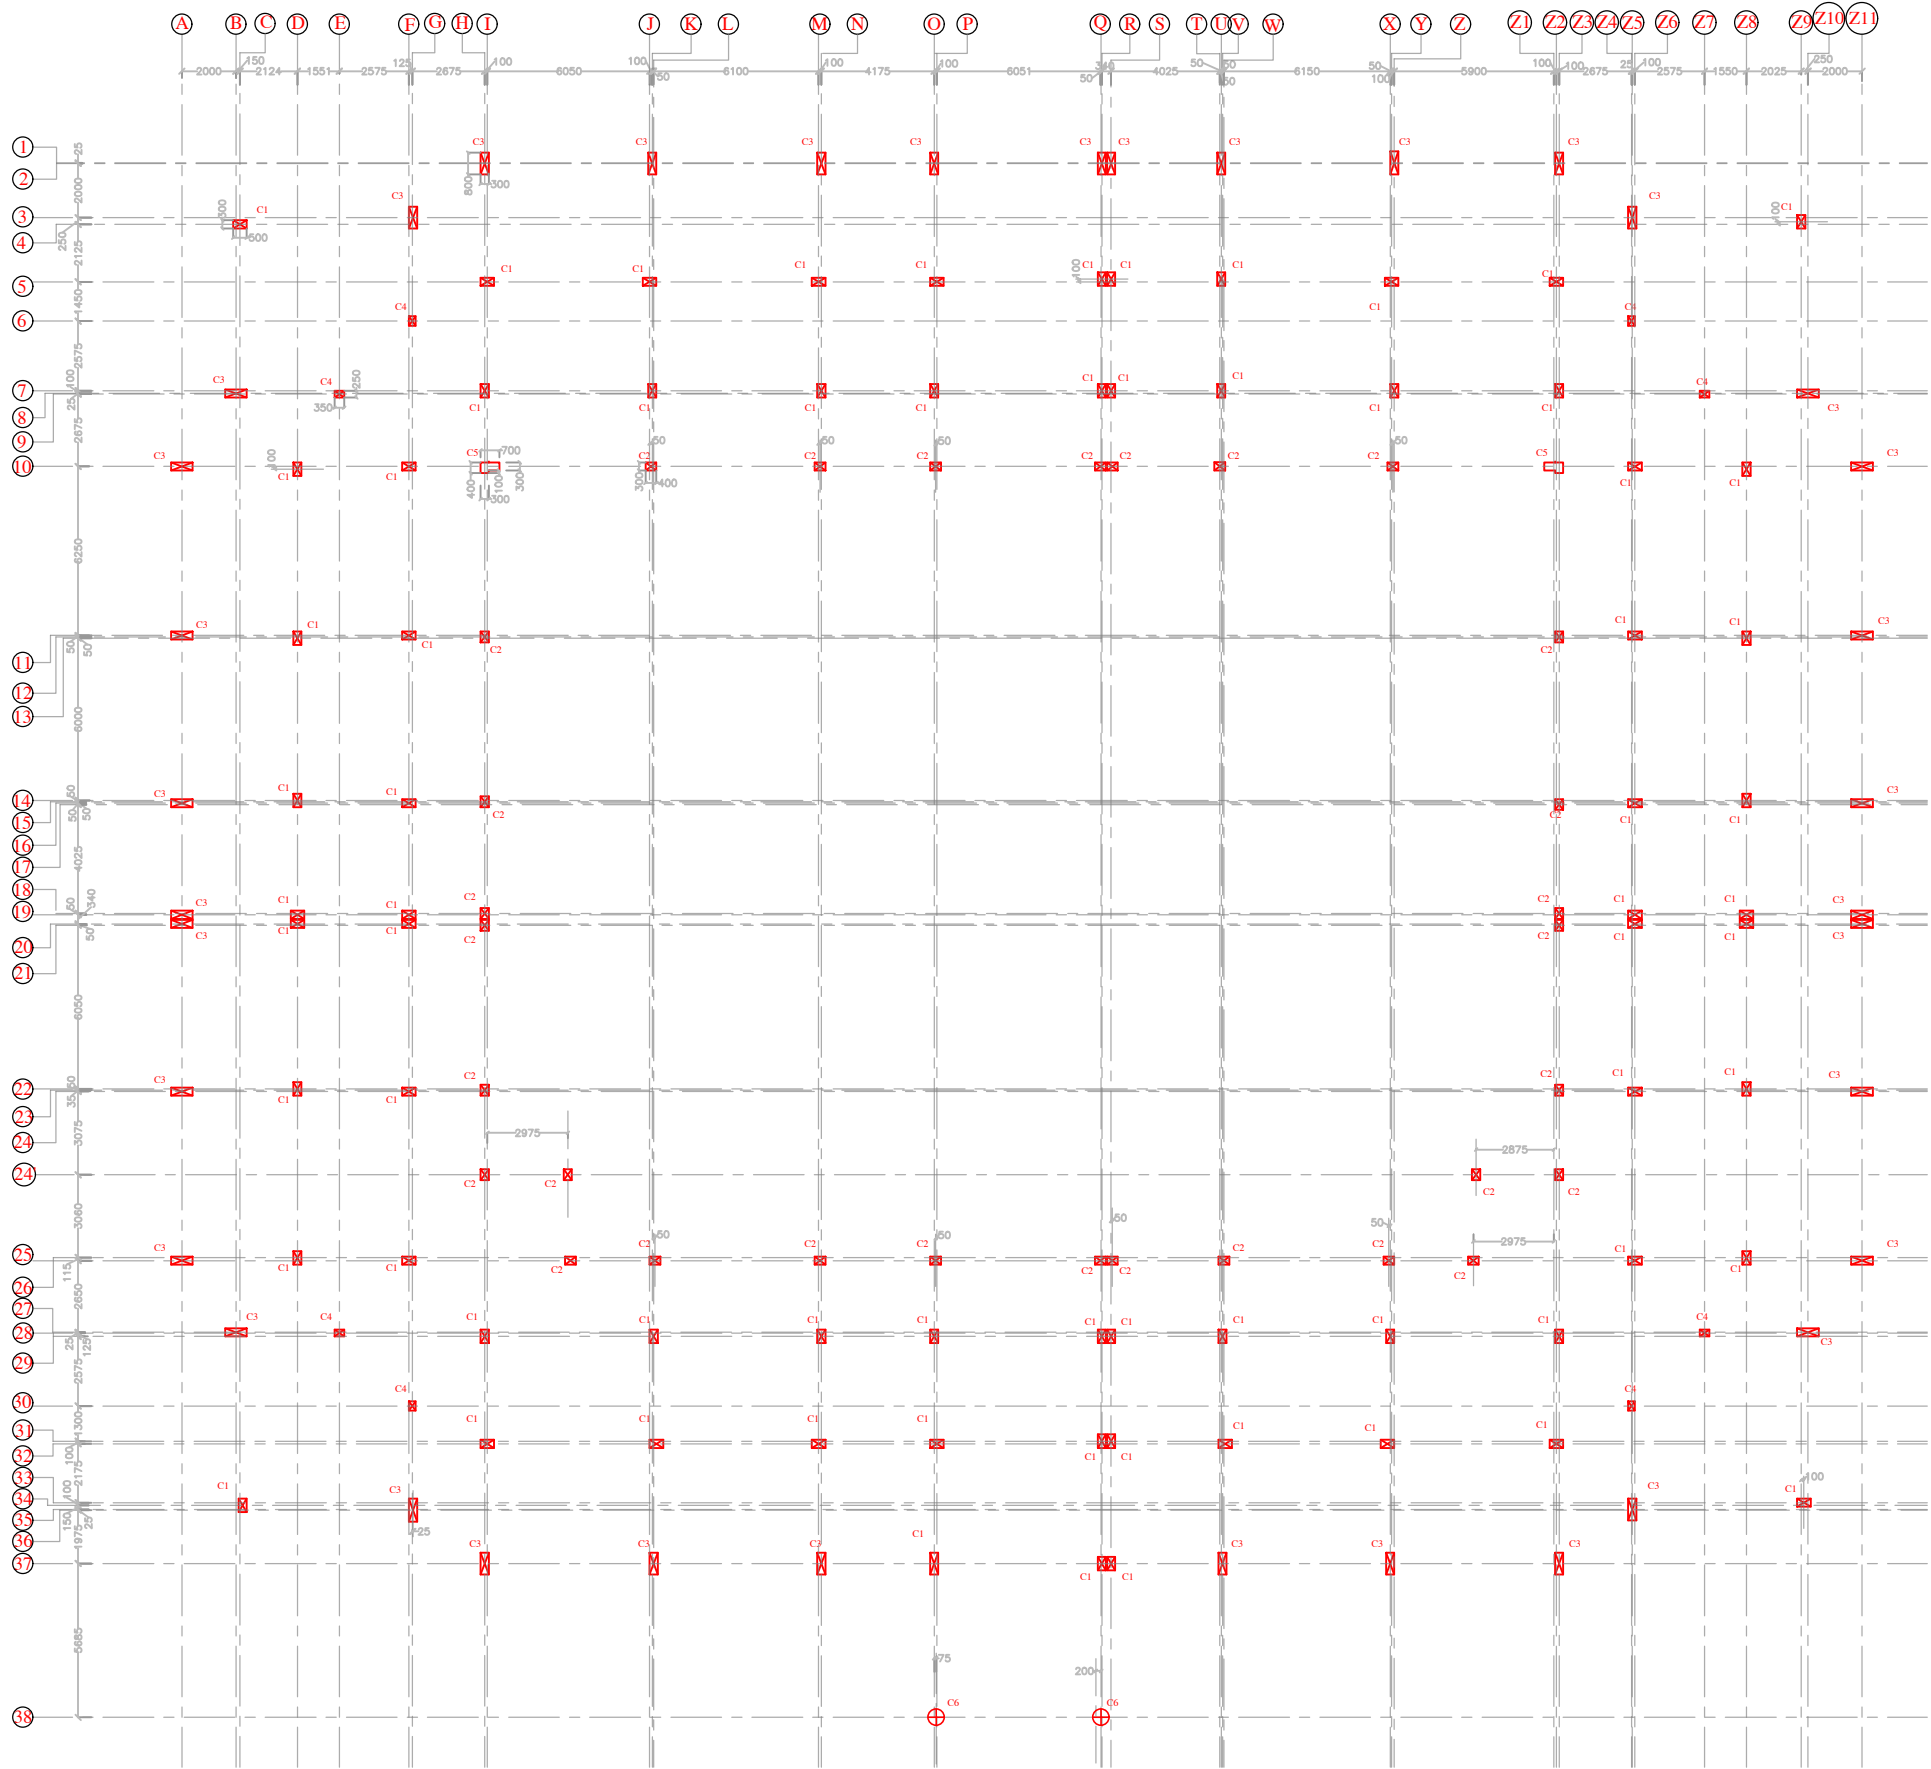


COLUMN REINFORCEMENT SCHEDULE :-

COLUMN NO.	COL. SIZE	NO.	FOOTING TO GR. FL. LVL.	TIES	ZONE A	ZONE B
C1	300x500	70			#8 @ 100C/C	#8 @ 150C/C
C2	300x400	30			#8 @ 100C/C	#8 @ 150C/C
C3	300x850	38			#12 @ 80C/C	#12 @ 135C/C
C4	250x350	08			#8 @ 100C/C	#8 @ 150C/C
C5	AS PER PLAN	02			#10 @ 100C/C	#10 @ 150C/C
C6	600 Ø	02			#8 @ 100C/C	#8 @ 125C/C

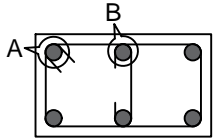


TYP. DETAILS OF SINGLE IN COLUMN


COLUMN LAYOUT PLAN

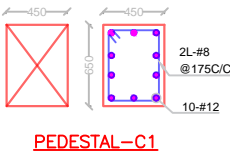


PEDESTAL-C1

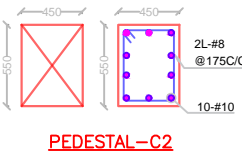


PEDESTAL-C2

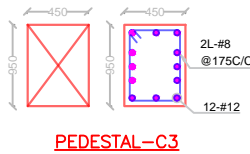


PEDESTAL-C3

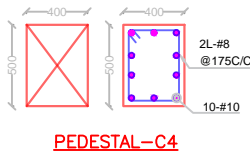


PEDESTAL-C4

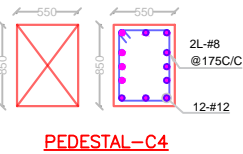


PEDESTAL-C4

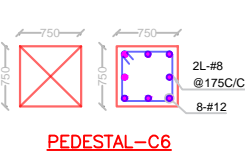

PEDESTAL-C6

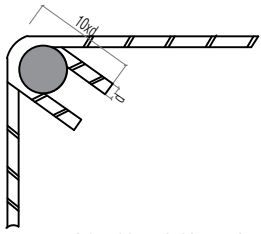

DETAILS OF HOOK IN CLOSED TIES (DETAILS AT "A")

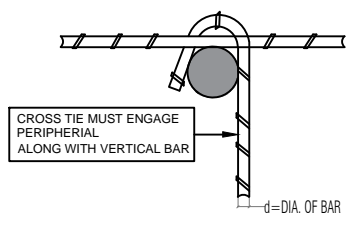

DETAILS OF HOOK IN OPEN TIES (DETAILS AT "B")

CROSS TIE MUST ENGAGE PERIPHERAL ALONG WITH VERTICAL BAR

Ø=DIA. OF BAR

PROJECT TITLE :-

CONSTRUCTION OF GODABARISH MISHRA ADARSH PRATHAMIK VIDYALAYA AT VARIOUS LOCATIONS OF ODISHA.

CLIENT :-

ODISHA SCHOOL EDUCATION PROGRAMME AUTHORITY



EXECUTING AGENCY:-

NBCC (INDIA) LIMITED.  
(A Government Of India Enterprise)  
NBCC Bhawan, Lodhi Road  
New Delhi 110 003



ARCH.& ENGG. CONSULTANT :-

M/S S & J ASSOCIATES



ARCHITECT, ENGINEERS, INTERIORS & LANDSCAPE

G.A.-10,NILADRI VIHAR C.S.PUR,BHUBANESWAR

ARCHITECT :

M/S S & J ASSOCITES, BHUBANESWAR

DESIGNED BY :- ER.PRADYUMNA SAGAR SAHOO

DRAWN BY :-

CHECKED BY :-

APPROVED BY :-

DRAWING TITLE :-

COLUMN LAYOUT PLAN.

DRAWING NO-STR/S&J/NBCC/GMPAV/2026/02

REVISIONS- 00

CAUSE-

SEAL-

DIRECTION

DWG.STATUS





- CONCEPT -- ☐
- TENDER -- ☐
- APPROVAL -- ☐
- GFC -- ☐
- AS BUILT ☐

DATE-23.04.2026



CONSTRUCTION OF GODABARISH MISHRA ADARSH PRATHAMIK VIDYALAYA AT VARIOUS LOCATIONS OF ODISHA.


NOTES :-

 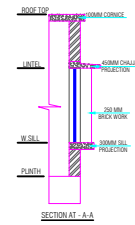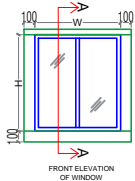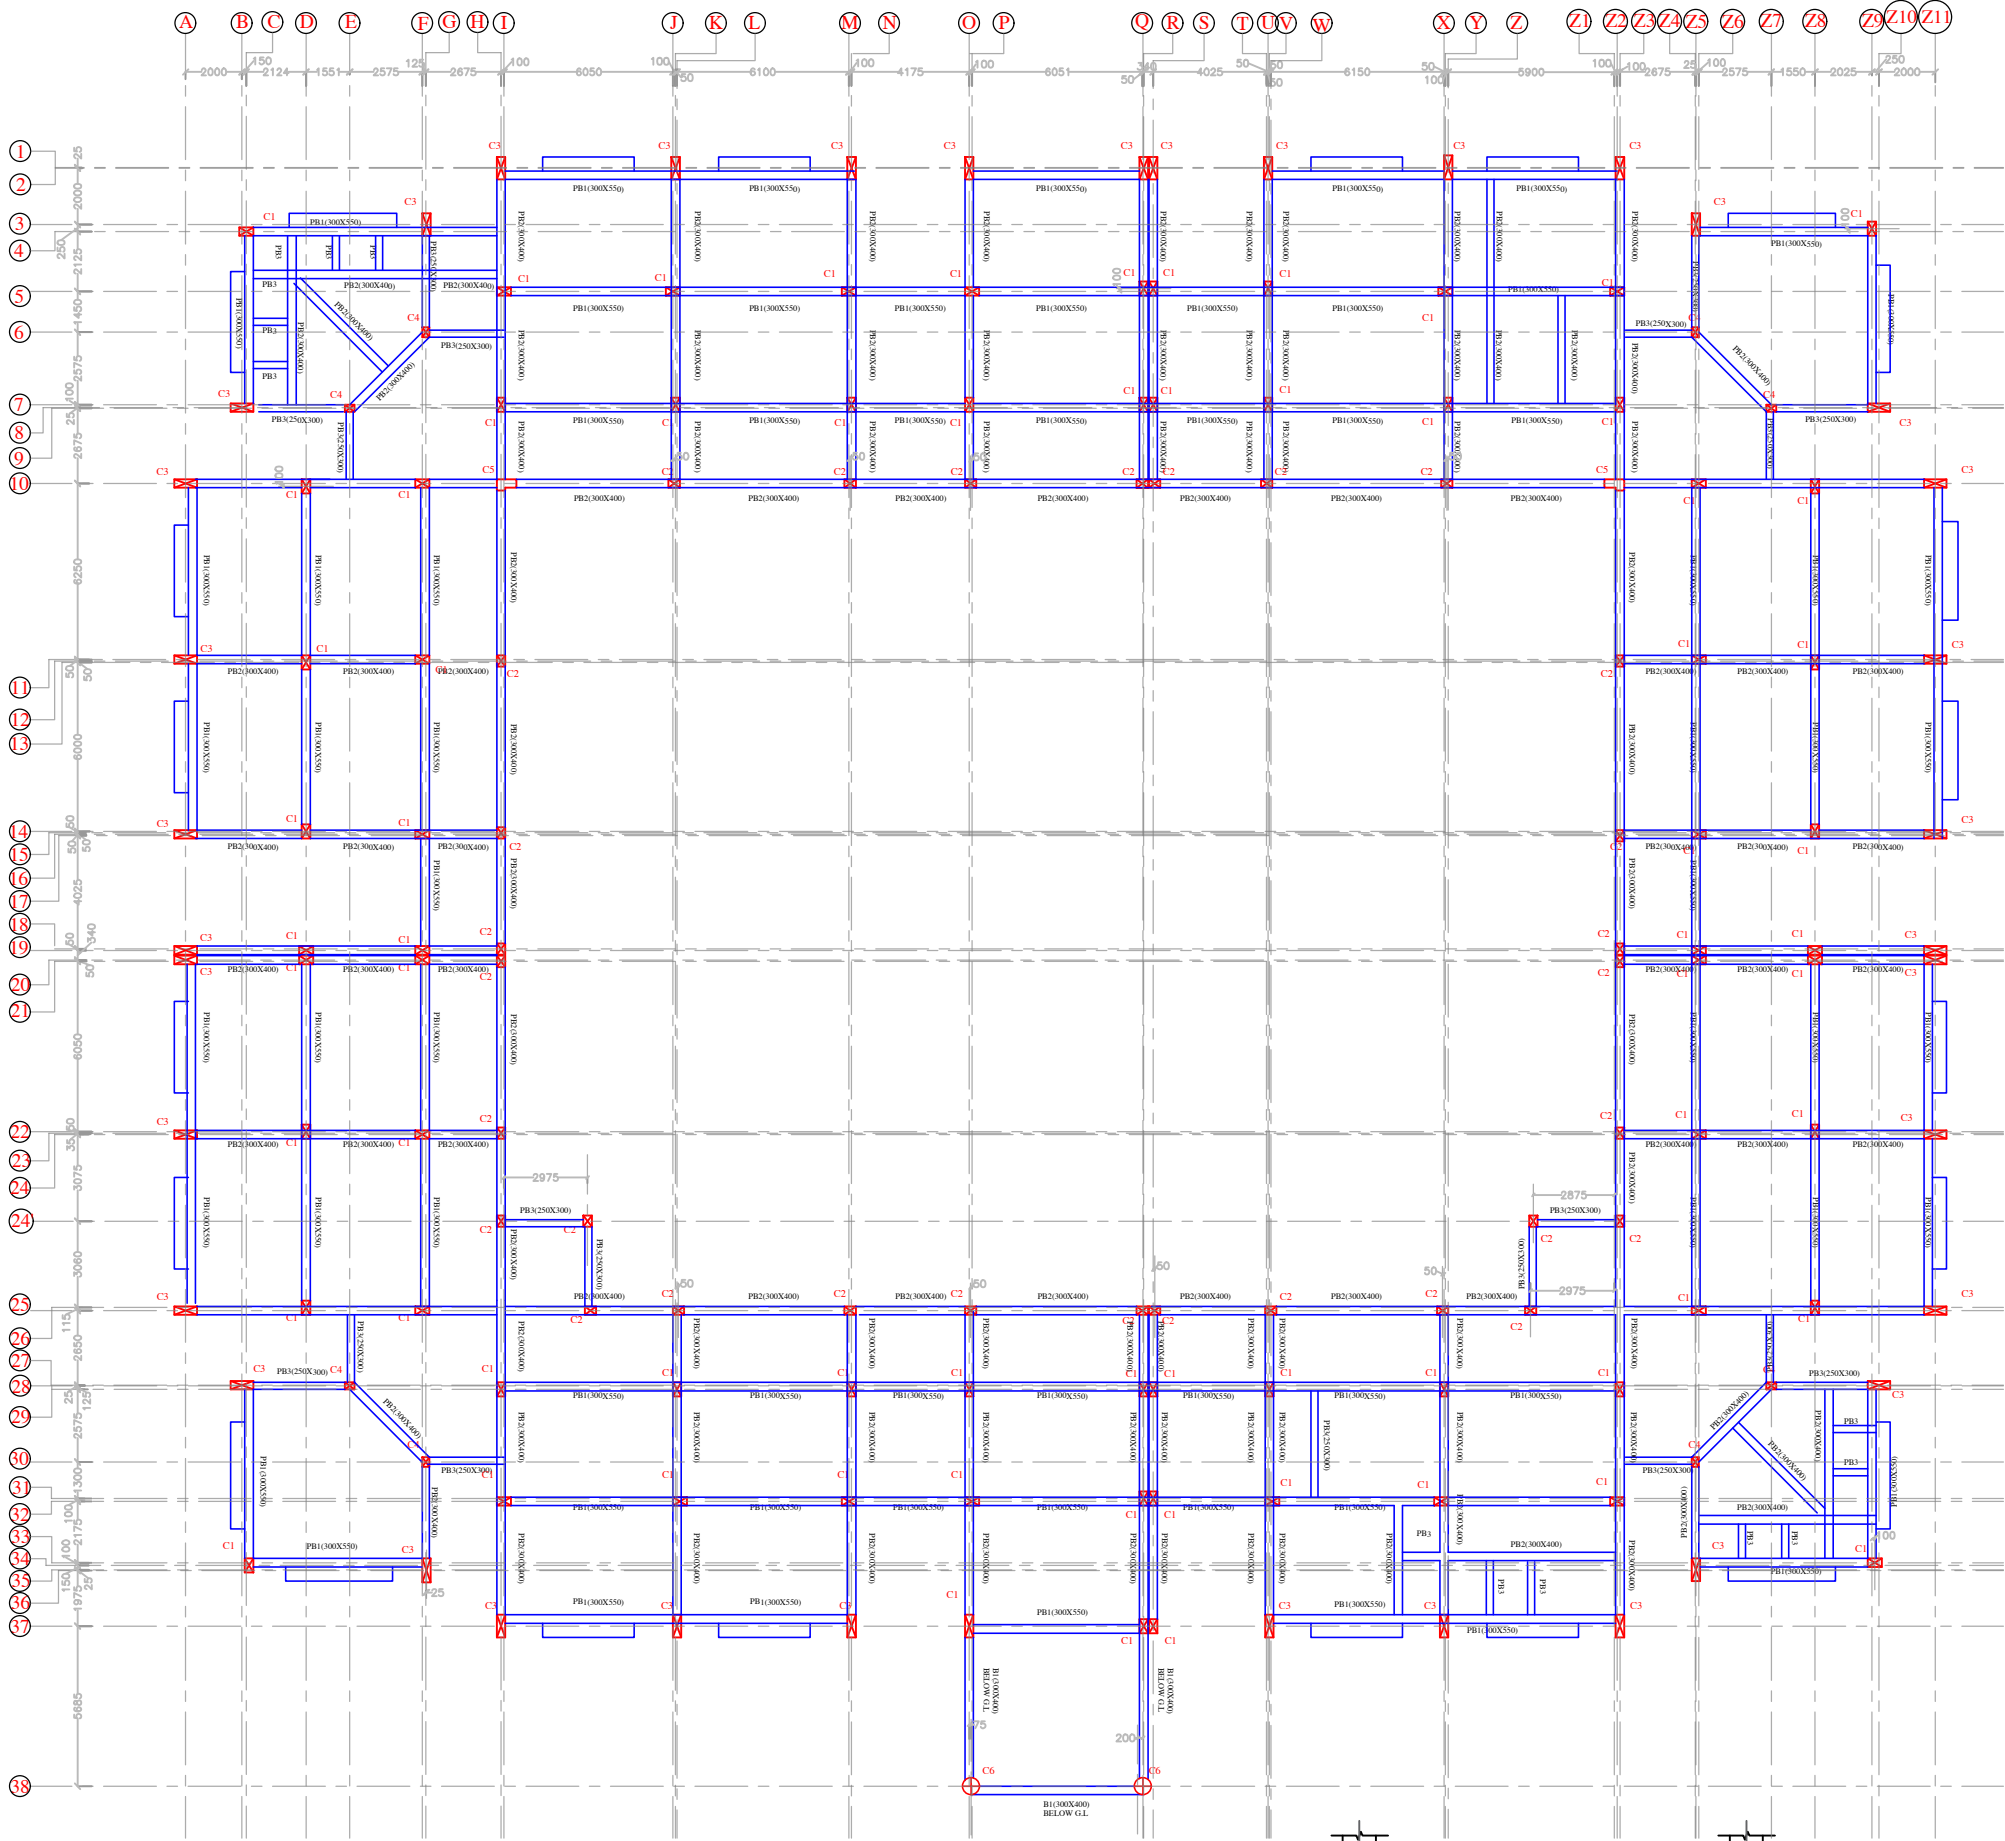

PLINTH BEAM FRAMING PLAN AT LVL:- (+)0.000M

BEAM SCHEDULE AT PLINTH LVL. 40.00m :-							
BEAM NAME	SIZE IN MM	BOTTOM STEEL				TOP STEEL	
		STRAIGHT	CURTAINED	EXTRA LEFT	EXTRA RIGHT	STRAIGHT	EXTRA LEFT
PB1	300x350	5-#20(ST)	2-#12	---	---	5-#20(ST)	2-#12(ST)
PB2	300x400	5-#16(ST)	2-#12	---	---	5-#16(ST)	2-#12(ST)
PB3	250x300	5-#16(ST)	---	---	---	5-#16(ST)	---

CROSS SECTIONAL DETAILS OF PLINTH BEAM			
BEAM SIZE	AT MID	AT SUPPORT	AT MID
PB1-300X350	3-#20 (ST) 2-#12 (ST)	3-#20 (ST) 2-#12 (ST)	3-#20 (ST) 2-#12 (ST)
PB2-300X400	3-#16 (ST) 2-#12 (ST)	3-#16 (ST) 2-#12 (ST)	3-#16 (ST) 2-#12 (ST)
PB3-250X300	3-#16 (ST) 2-#12 (ST)	3-#16 (ST) 2-#12 (ST)	3-#16 (ST) 2-#12 (ST)

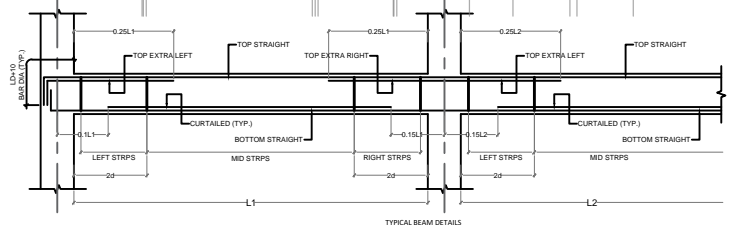

PROJECT TITLE :-

CONSTRUCTION OF GODABARISH MISHRA ADARSH PRATHAMIK VIDYALAYA AT VARIOUS LOCATIONS OF ODISHA.

CLIENT :-

ODISHA SCHOOL EDUCATION PROGRAMME AUTHORITY



EXECUTING AGENCY:-

NBCC (INDIA) LIMITED.  
(A Government Of India Enterprise)  
NBCC Bhawan, Lodhi Road  
New Delhi 110 003



ARCH.& ENGG. CONSULTANT :-

M/S S & J ASSOCIATES



ARCHITECT, ENGINEERS, INTERIORS & LANDSCAPE

G.A.-10,NILADRI VIHAR C.S.PUR,BHUBANESWAR

ARCHITECT :-

M/S S & J ASSOCITES, BHUBANESWAR

DESIGNED BY :- ER.PRADYUMNA SAGAR SAHOO

DRAWN BY :-

CHECKED BY :-

APPROVED BY :-

DRAWING TITLE :-

PLINTH BEAM LAYOUT PLAN.

DRAWING NO-STR/S&J/NBCC/GMPAV/2026/03

REVISIONS- 00

CAUSE-

SEAL-

DIRECTION


DWG.STATUS

DATE-23.04.2026

- CONCEPT --
- TENDER --
- APPROVAL --
- GFC --
- AS BUILT

CONSTRUCTION OF GODABARISH MISHRA ADARSH PRATHAMIK VIDYALAYA AT VARIOUS LOCATIONS OF ODISHA.



NOTES :-

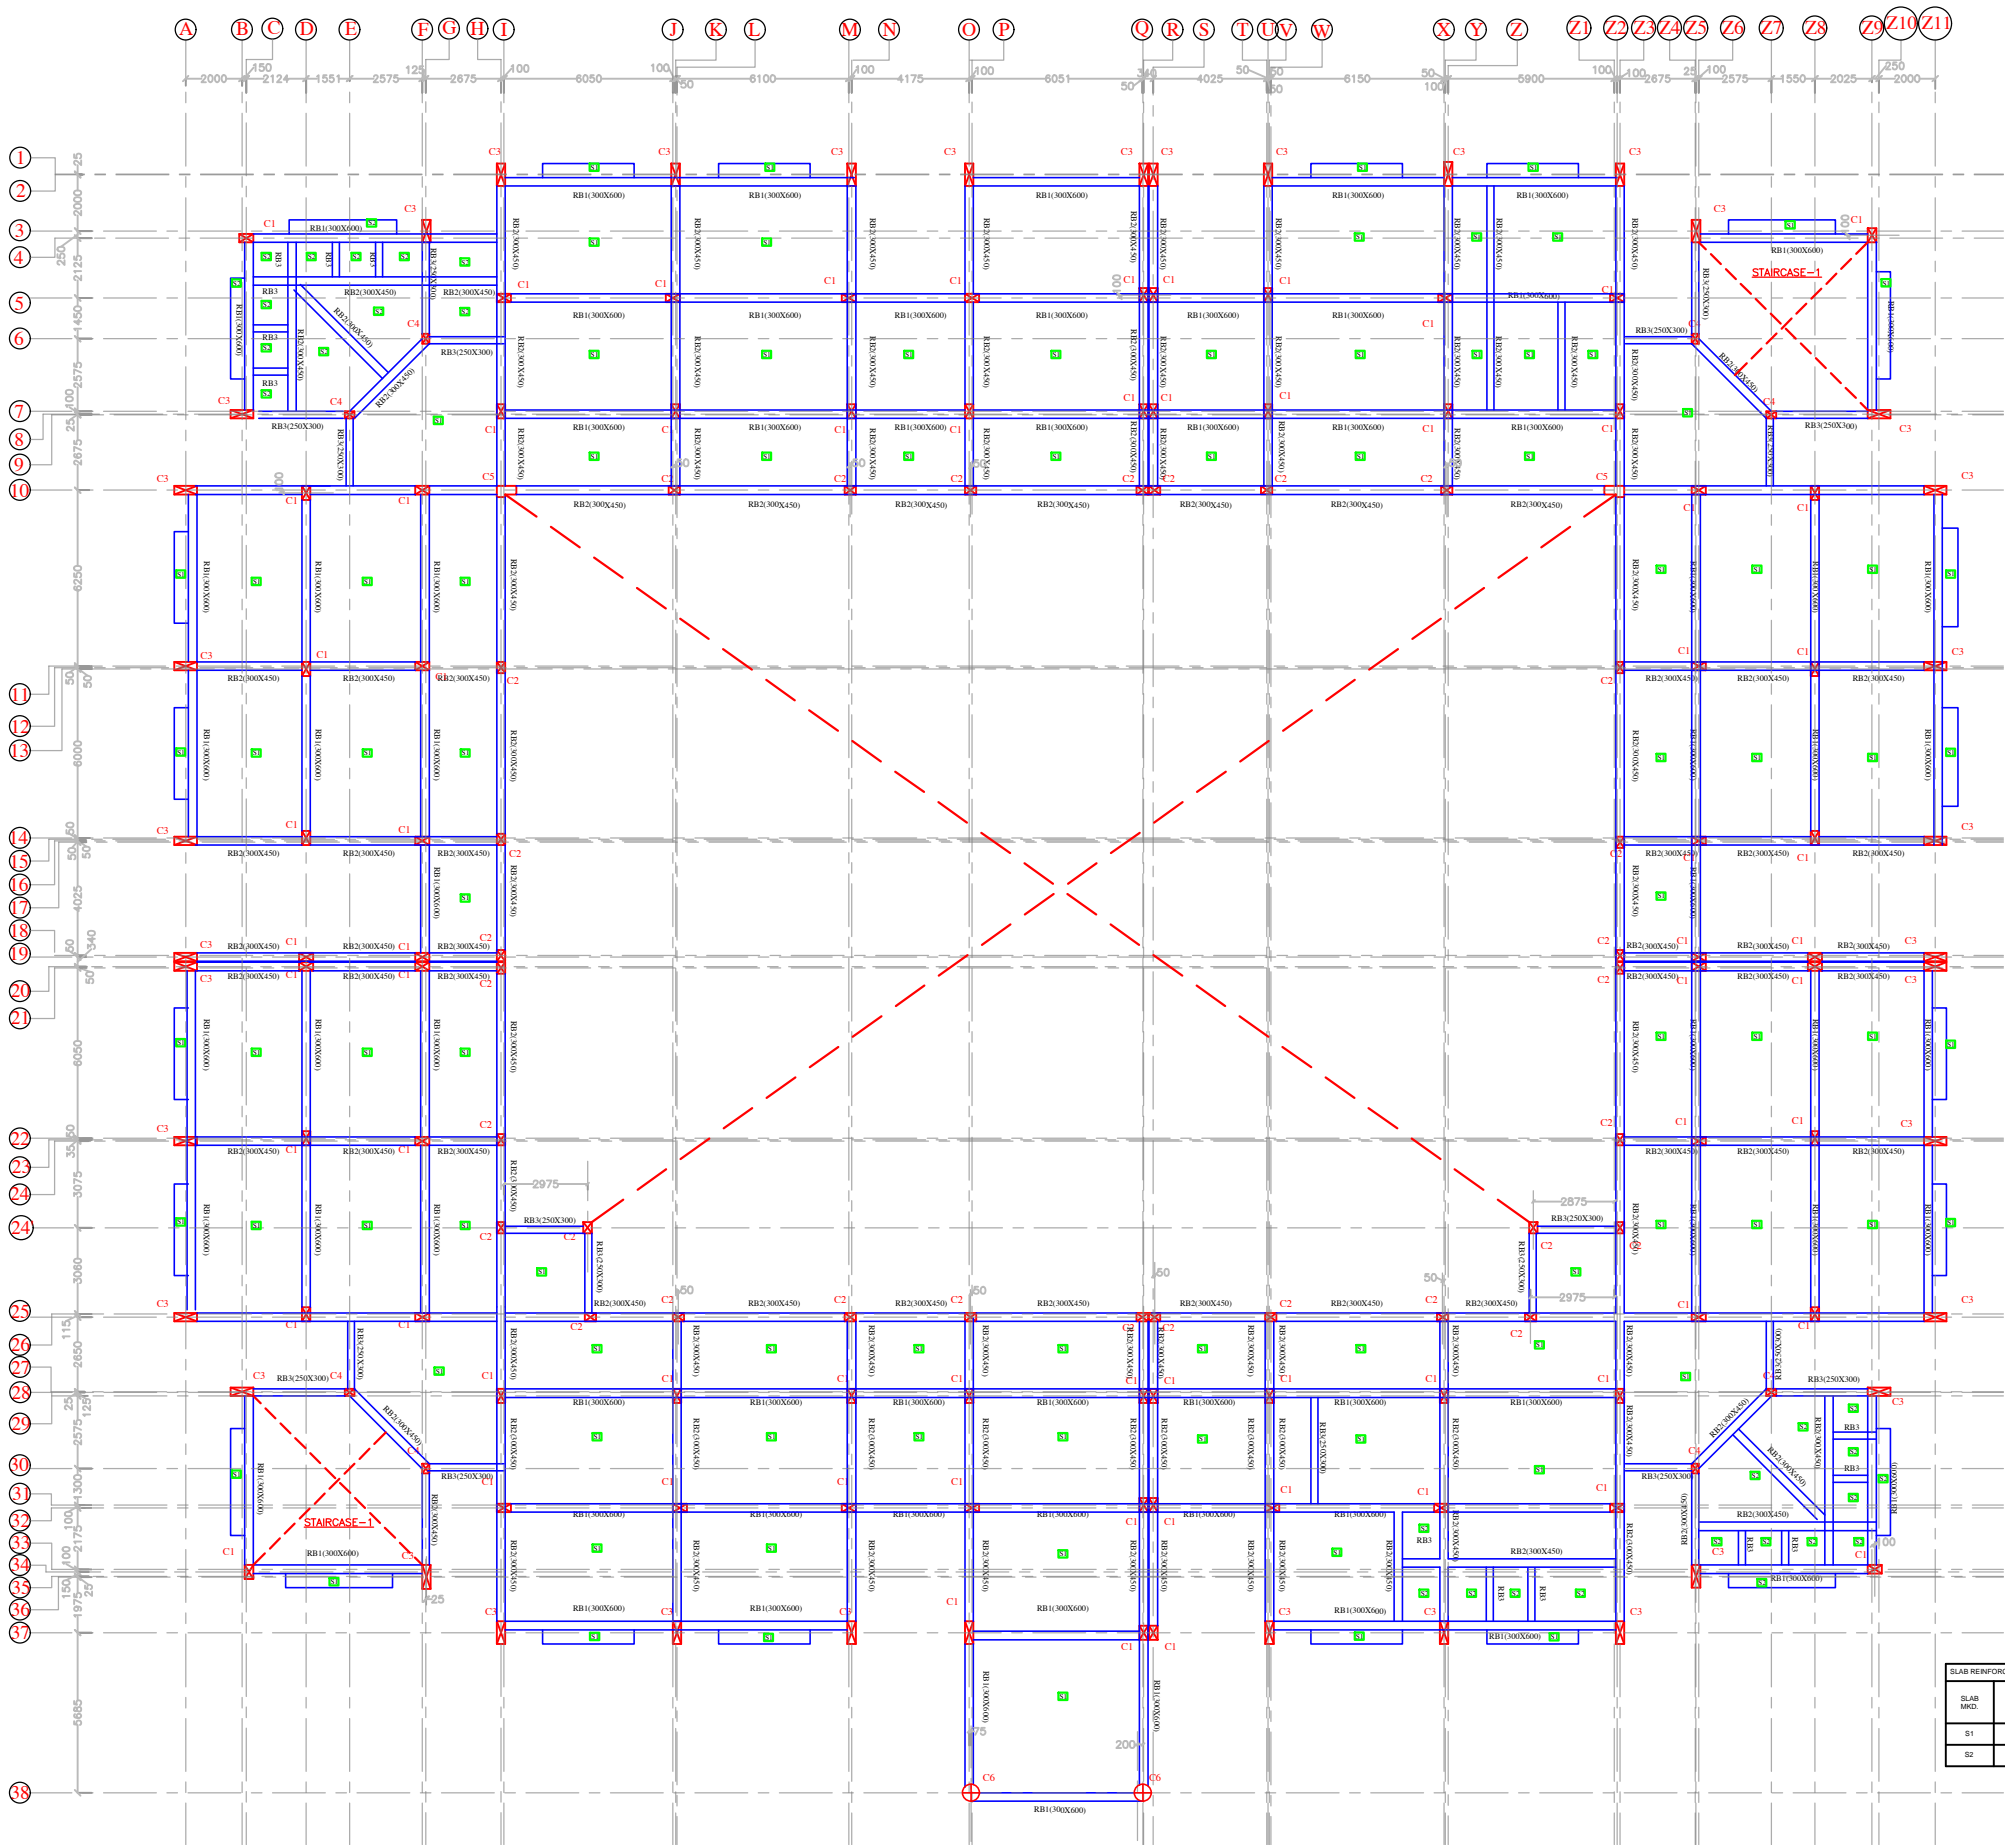

TERRACE FLOOR BEAM FRAMING PLAN AT LVL:- (+)3.600M

BEAM SCHEDULE AT TERRACE FLOOR LVL.±3.600m:-									
BEAM NAME	SIZE IN MM	BOTTOM STEEL			TOP STEEL			STIRRUPS	SIDE FACE REINF. (EACH FACE)
		STRAIGHT	CURTAINED	EXTRA RIGHT	STRAIGHT	EXTRA LEFT	EXTRA RIGHT		
RB1	300x600	3-#20(ST)	2-#20(ST)	---	3-#20(ST)	---	---	2L-#10@100C 2L-#10@125C	3-#12
RB2	300x450	3-#20(ST)	2-#16(ST)	---	3-#20(ST)	2-#12(ST)	2-#12(ST)	2L-#8@100C 2L-#8@150C	---
RB3	250x300	3-#16(ST)	2-#12(EXT)	---	3-#16(ST)	---	---	2L-#8@100C 2L-#8@150C	---

CROSS SECTIONAL DETAILS OF TERRACE FLOOR BEAM			
BEAM SIZE	RB1-300X600	RB2-300X450	RB3-250X300
AT MID			
AT SUPPORT			

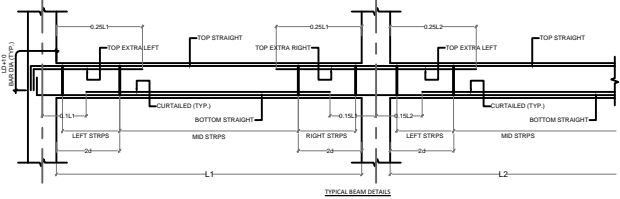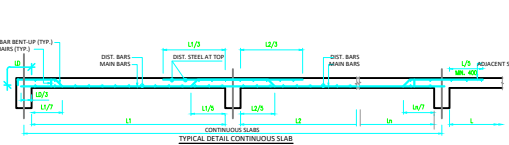

PROJECT TITLE :-

CONSTRUCTION OF GODABARISH MISHRA ADARSH PRATHAMIK VIDYALAYA AT VARIOUS LOCATIONS OF ODISHA.

CLIENT :-

ODISHA SCHOOL EDUCATION PROGRAMME AUTHORITY



EXECUTING AGENCY:-

NBCC (INDIA) LIMITED.  
(A Government Of India Enterprise)  
NBCC Bhawan, Lodhi Road  
New Delhi 110 003



ARCH.& ENGG. CONSULTANT :-

M/S S & J ASSOCIATES  
ARCHITECT, ENGINEERS, INTERIORS & LANDSCAPE  
G.A.-10,NILADRI VIHAR C.S.PUR,BHUBANESWAR



ARCHITECT :-

M/S S & J ASSOCITES, BHUBANESWAR

DESIGNED BY :- ER.PRADYUMNA SAGAR SAHOO

DRAWN BY :-

CHECKED BY :-

APPROVED BY :-

DRAWING TITLE :-

TERRACE FLOOR BEAM LAYOUT PLAN.

DRAWING NO-STR/S&J/NBCC/GMPAV/2026/04

REVISIONS- 00

CAUSE-

SEAL-

DIRECTION

DWG.STATUS

DATE-23.04.2026

- CONCEPT --
- TENDER --
- APPROVAL --
- GFC --
- AS BUILT



CONSTRUCTION OF GODABARISH MISHRA ADARSH PRATHAMIK VIDYALAYA AT VARIOUS LOCATIONS OF ODISHA.

NOTES :-

PROJECT TITLE :-

CONSTRUCTION OF GODABARISH MISHRA ADARSH PRATHAMIK VIDYALAYA AT VARIOUS LOCATIONS OF ODISHA.

CLIENT :-

ODISHA SCHOOL EDUCATION PROGRAMME AUTHORITY



EXECUTING AGENCY:-

NBCC (INDIA) LIMITED.  
(A Government Of India Enterprise)  
NBCC Bhawan, Lodhi Road  
New Delhi 110 003



ARCH.& ENGG. CONSULTANT :-

M/S S & J ASSOCIATES



ARCHITECT, ENGINEERS, INTERIORS & LANDSCAPE

G.A.-10,NILADRI VIHAR C.S.PUR,BHUBANESWAR

ARCHITECT :

M/S S & J ASSOCITES, BHUBANESWAR

DESIGNED BY :- ER.PRADYUMNA SAGAR SAHOO

DRAWN BY :-

CHECKED BY :-

APPROVED BY :-

DRAWING TITLE :-

MUMTY BEAM LAYOUT PLAN.

DRAWING NO-STR/S&J/NBCC/GMPAV/2026/05

REVISIONS- 00

CAUSE-


SEAL-

DIRECTION

DWG.STATUS

- CONCEPT --  
TENDER --  
APPROVAL --  
GFC --  
AS BUILT



DATE-23.04.2026

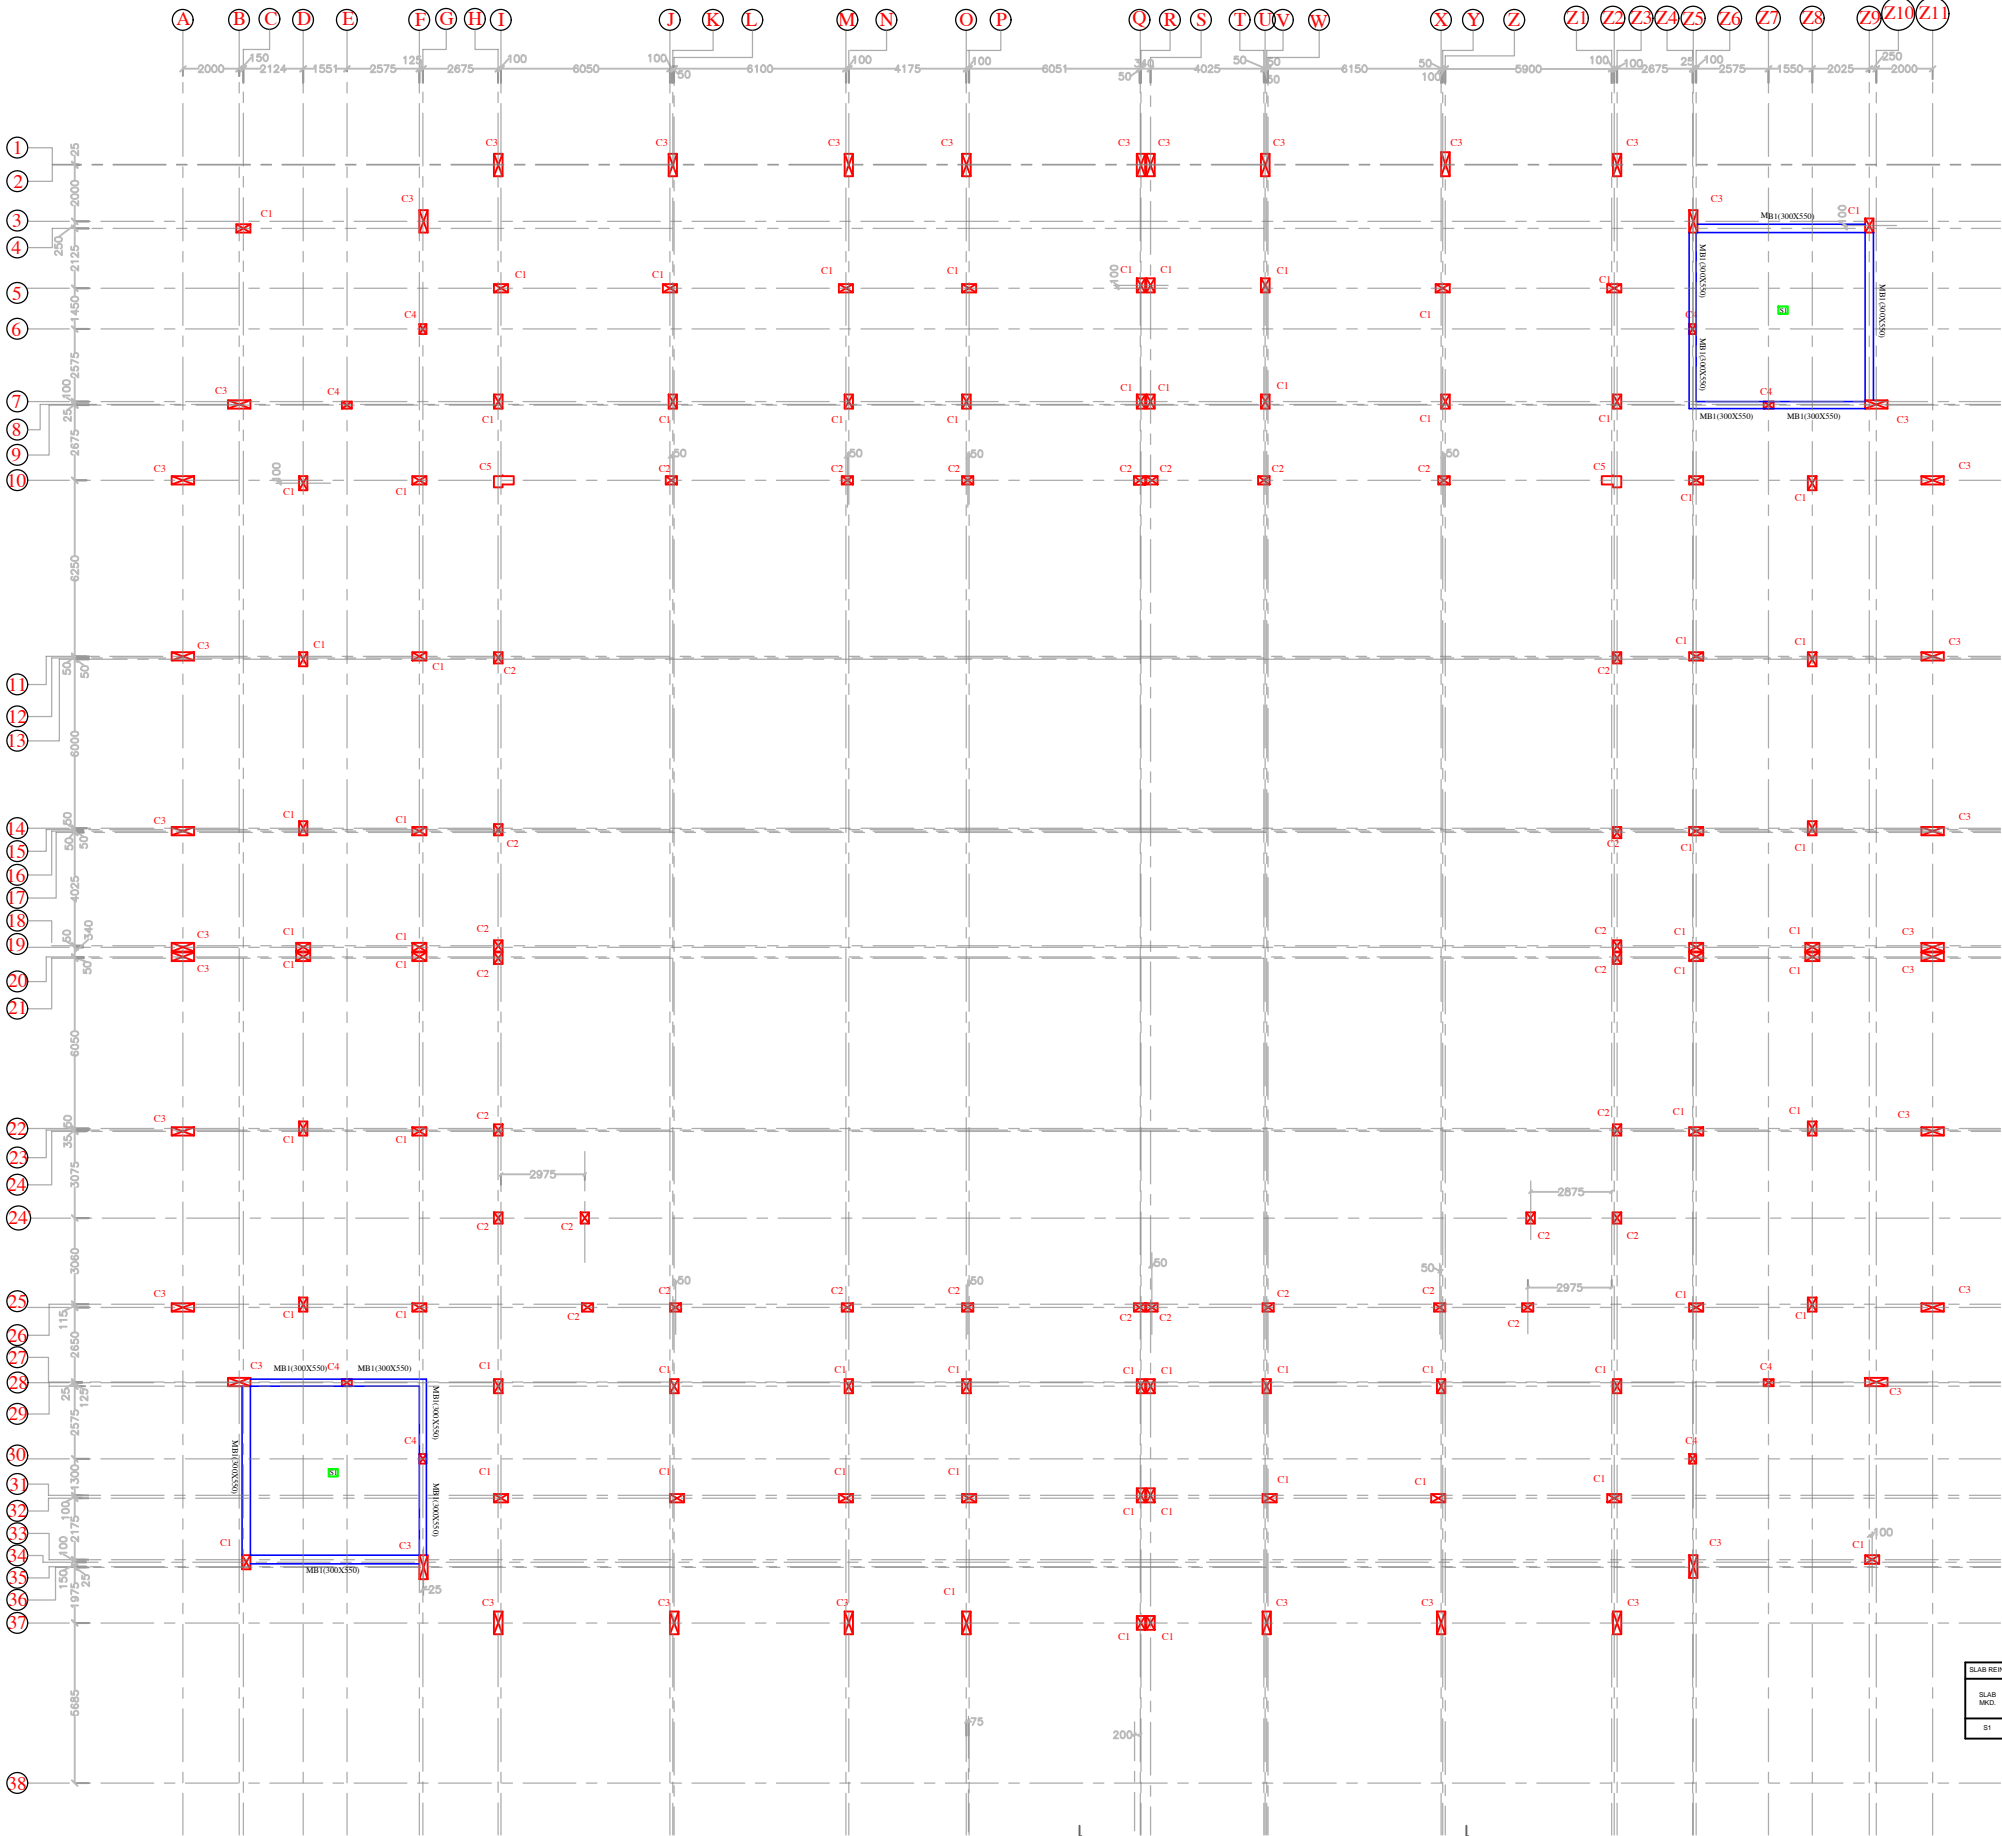

MUMTY FLOOR BEAM FRAMING PLAN AT LVL:- (+)6.400M

CROSS SECTIONAL DETAILS OF 1ST FLOOR BEAM

BEAM SIZE	RSB1-300X350
AT MID	3-#20 (DT) 3-#12 (ST) 3-#20 (DT)
AT SUPPORT	3-#20 (DT) 3-#12 (ST) 3-#20 (DT)



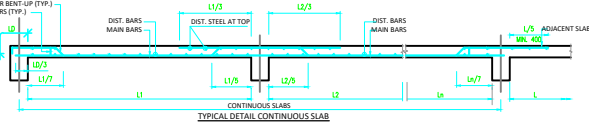
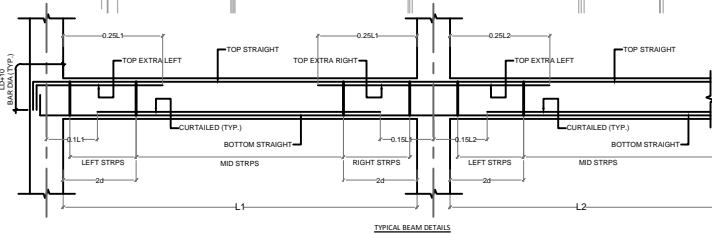


SLAB REINFORCEMENT DETAILS



SLAB NO.	SLAB THK.	BOTTOM REINFORCEMENT	TOP REINFORCEMENT AT BEAM SUPPORT	REMARKS
B1	150mm	#10 @ 150C/C #10 @ 150C/C	#10 @ 150C/C #10 @ 150C/C	

BEAM SCHEDULE AT MUMTY FLOOR LVL. at 6.40m :-

BEAM NAME	SIZE IN MM	BOTTOM STEEL	TOP STEEL	STIRRUPS	SIDE FACE REINFC. (EACH FACE)	REMARKS
MB1	300x350	3-#20(ST) 2-#16	3-#20(ST) 2-#20(ST) 2-#20(ST)	2L-#10@100C/C 2L-#10@125C/C		

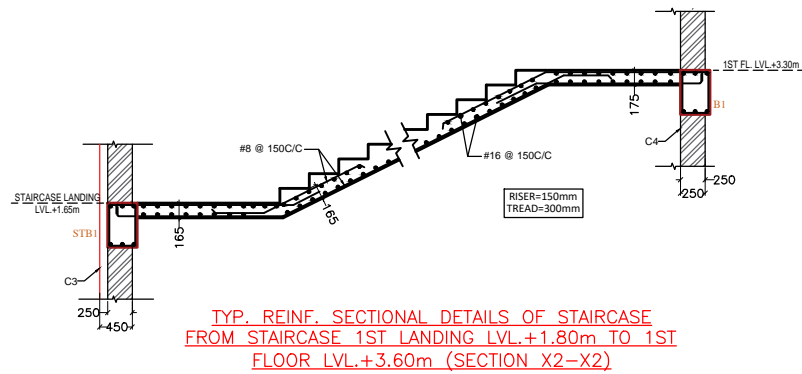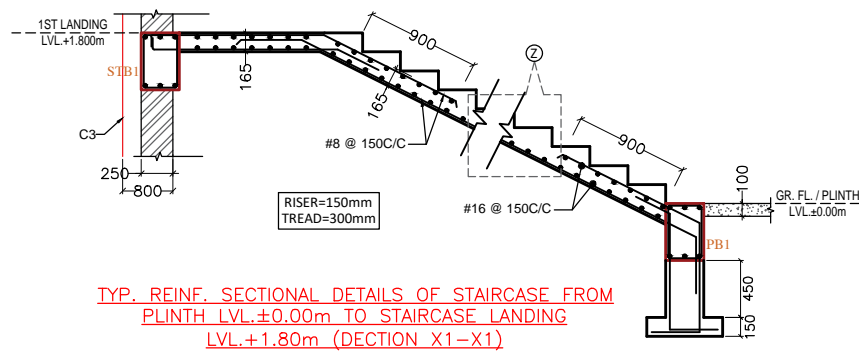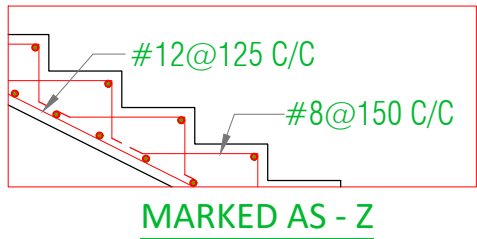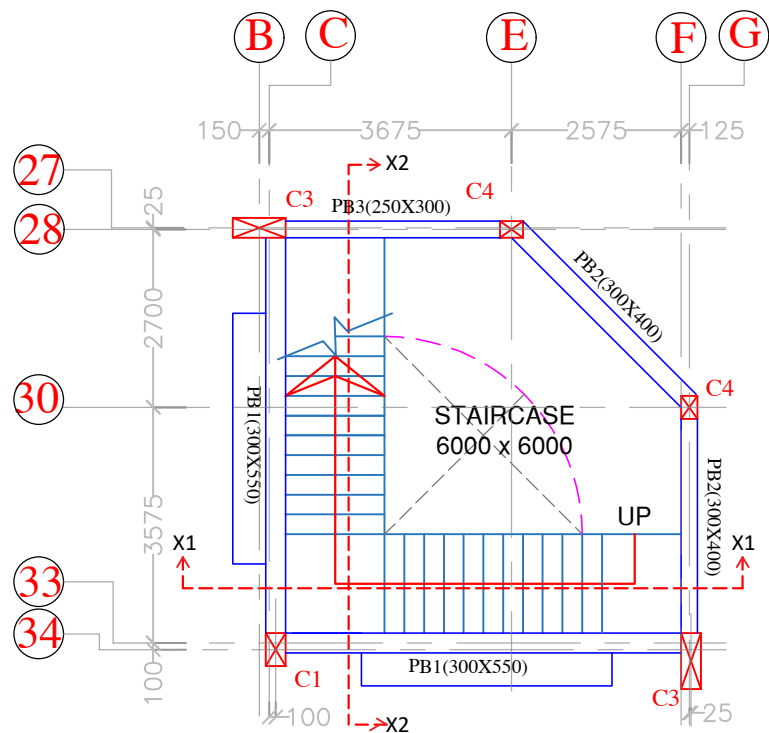

BEAM SCHEDULE AT MUMTY FLOOR LVL ±6.400m :-												
BEAM NAME	SIZE IN MM	BOTTOM STEEL				TOP STEEL			STIRRUPS		SIDE FACE REINF. (EACH FACE)	REMARKS
		STRAIGHT	CURTAILED	EXTRA LEFT	EXTRA RIGHT	STRAIGHT	EXTRA LEFT	EXTRA RIGHT	AT SUPPORT	AT MID		
STB1	300x450	3-#20(ST)	---	---	---	3-#20(ST)	---	---	2L-#10@100C/C	2L-#10@125C/C		---

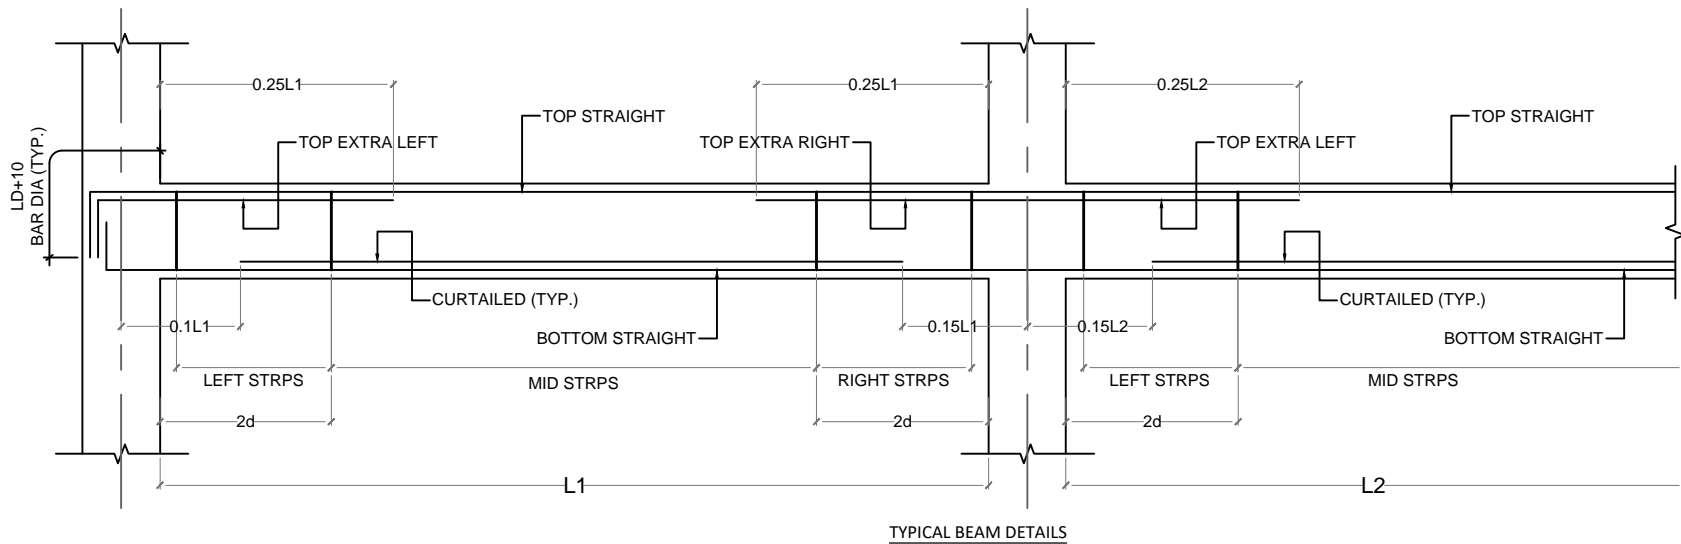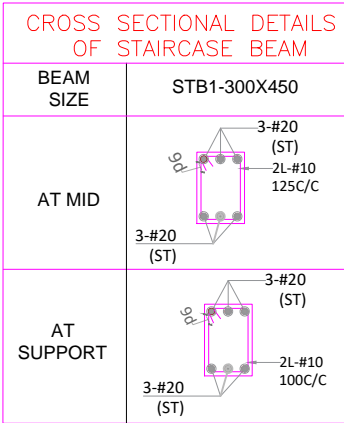

PROJECT TITLE :-

CONSTRUCTION OF GODABARISH MISHRA ADARSH PRATHAMIK VIDYALAYA AT VARIOUS LOCATIONS OF ODISHA.

CLIENT :-

ODISHA SCHOOL EDUCATION PROGRAMME AUTHORITY



EXECUTING AGENCY:-

NBCC (INDIA) LIMITED.  
(A Government Of India Enterprise)  
NBCC Bhawan, Lodhi Road  
New Delhi 110 003



ARCH.& ENGG. CONSULTANT :-

M/S S & J ASSOCIATES



ARCHITECT, ENGINEERS, INTERIORS & LANDSCAPE

G.A.-10,NILADRI VIHAR C.S.PUR,BHUBANESWAR

ARCHITECT :-

M/S S & J ASSOCIATES, BHUBANESWAR

DESIGNED BY :- ER.PRADYUMNA SAGAR SAHOO

DRAWN BY :-

CHECKED BY :-

APPROVED BY :-

DRAWING TITLE :-

STAIRCASE BEAM  
LAYOUT PLAN &  
SECTION.

DRAWING NO-STR/S&J/NBCC/GMPAV/2026/06

REVISIONS- 00

CAUSE-

SEAL-

DIRECTION

DWG.STATUS

DATE-23.04.2026

CONCEPT --  
TENDER --  
APPROVAL --  
GFC --  
AS BUILT