

PROJECT :
PROPOSED
CONSTRUCTION OF
D.I.E.T BUILDING,
BARGARH

DRAWING TITLE :


GROUND FLOOR PLAN

CLIENT :

CONSULTANT.



COMPASS

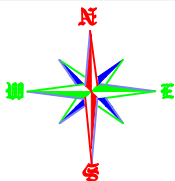

DATE :


N.T.S

SCALE:

DWG. NO :

DEALT BY


CHECKED BY

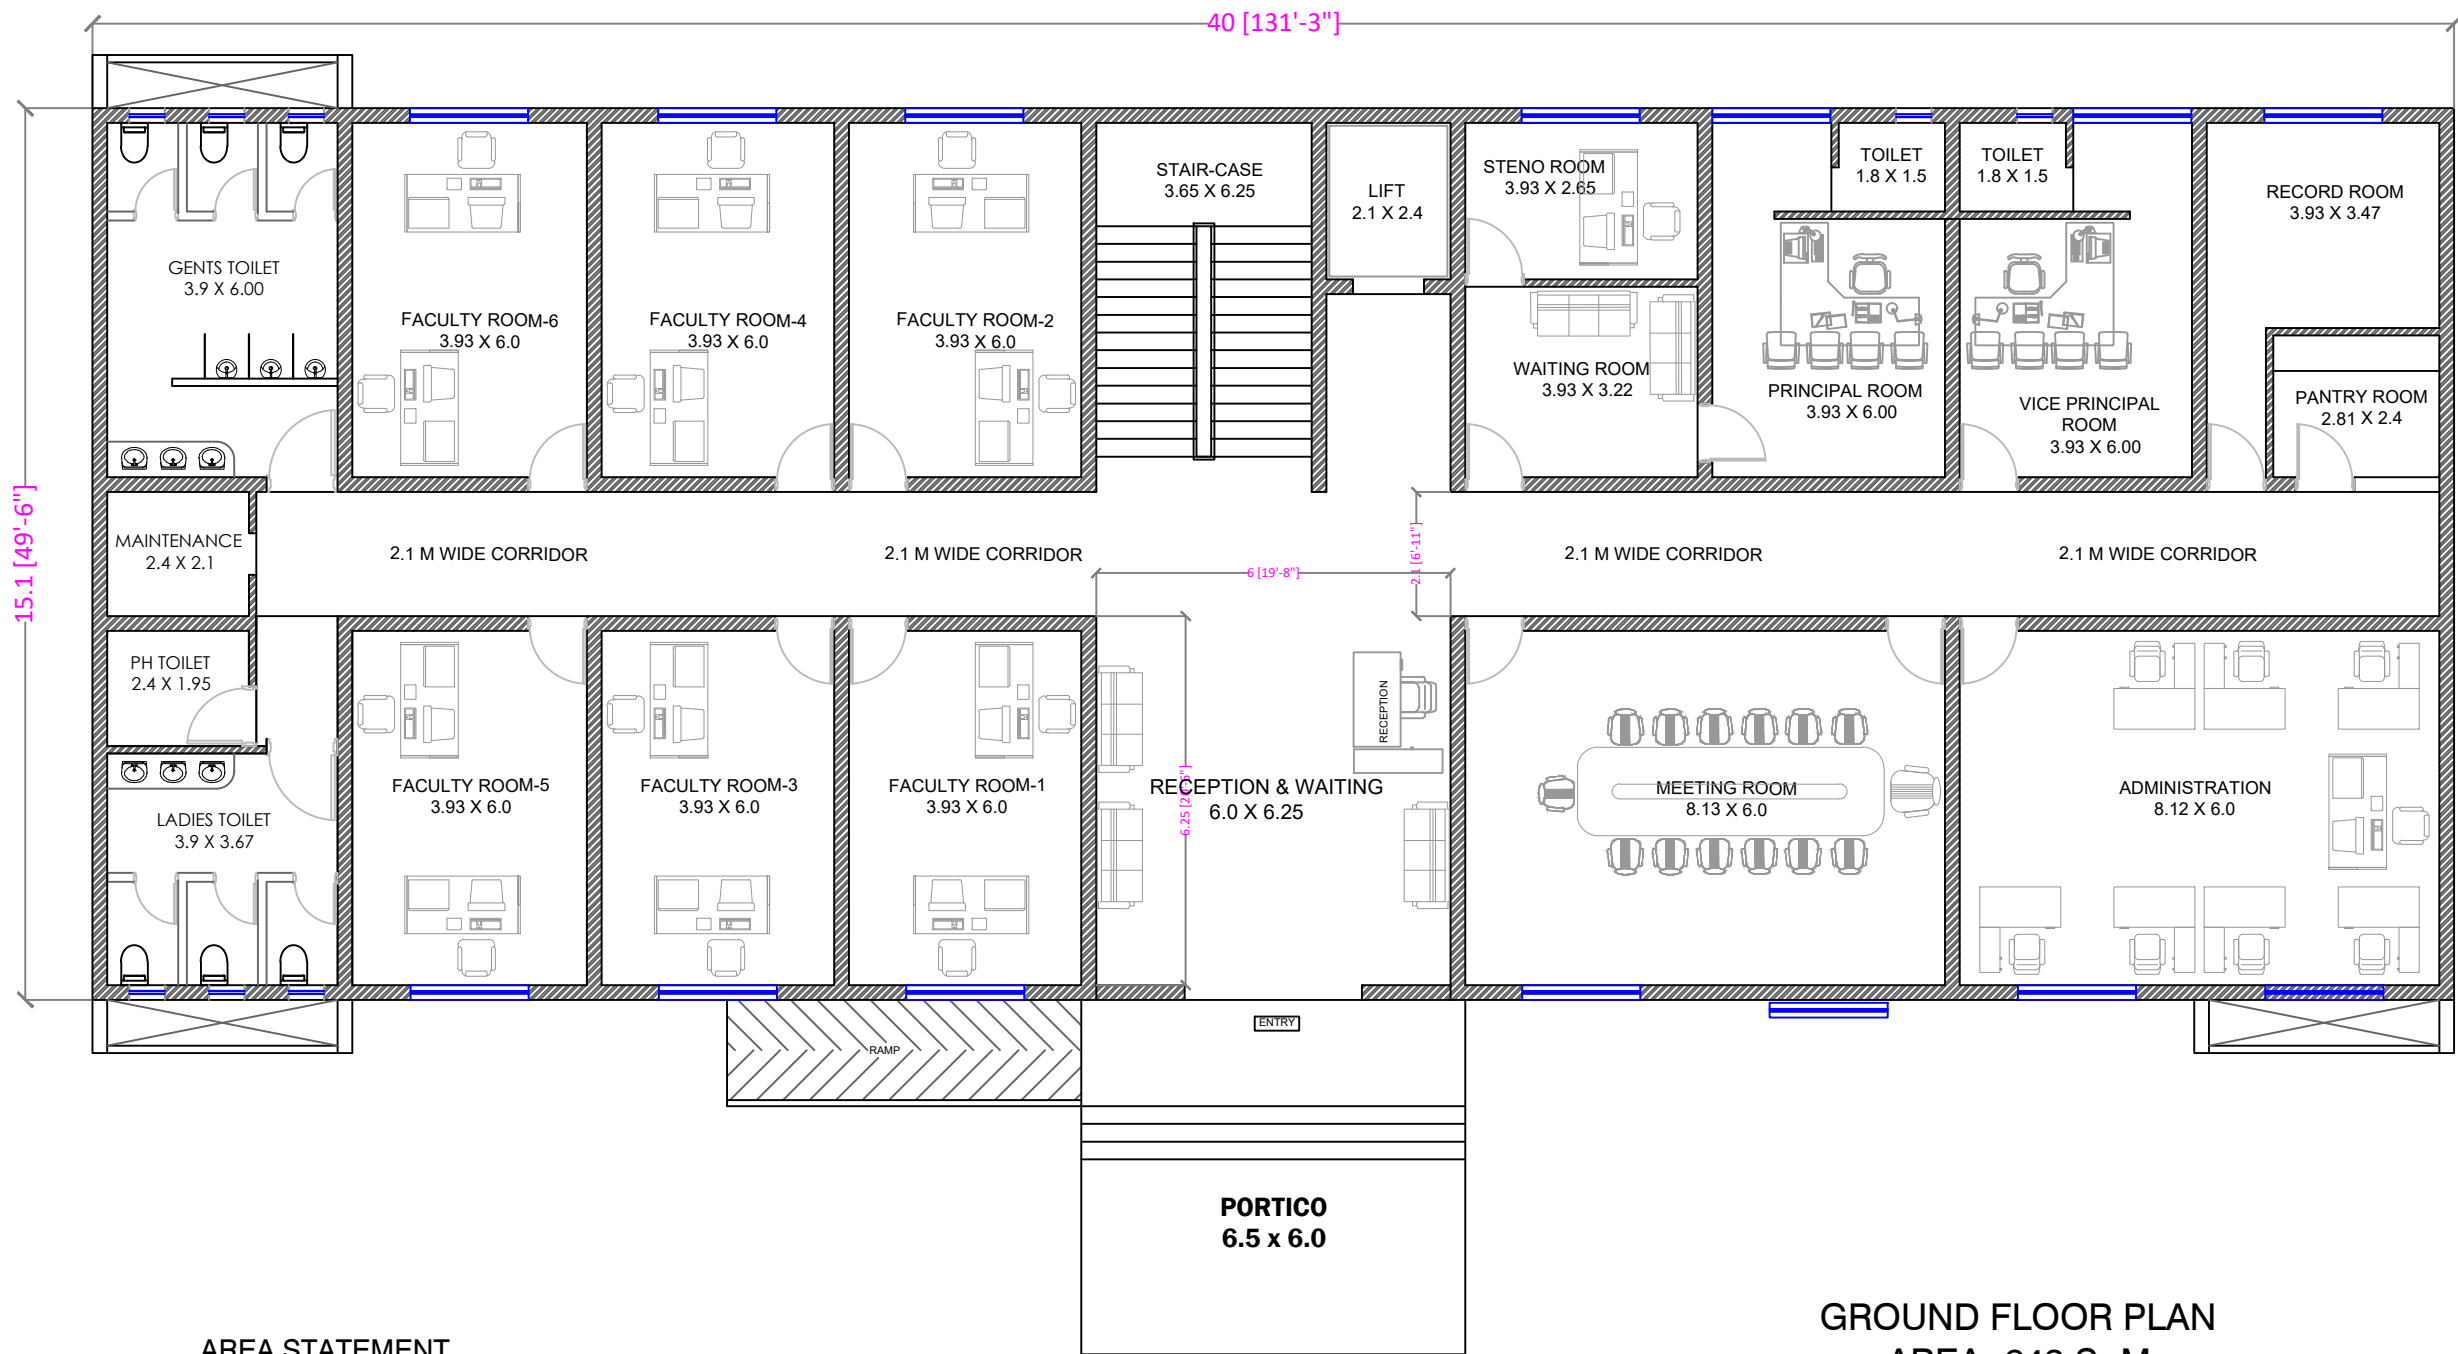

AREA STATEMENT

1. GROUND FLOOR AREA- 643 SqM
 2. FIRST FLOOR AREA - 604 SqM
 3. SECOND FLOOR AREA- 604 SqM
 4. THIRD FLOOR AREA- 604 SQM
- TOTAL BUILDUP AREA - 2455 SqM

GROUND FLOOR PLAN
AREA- 643 SqM

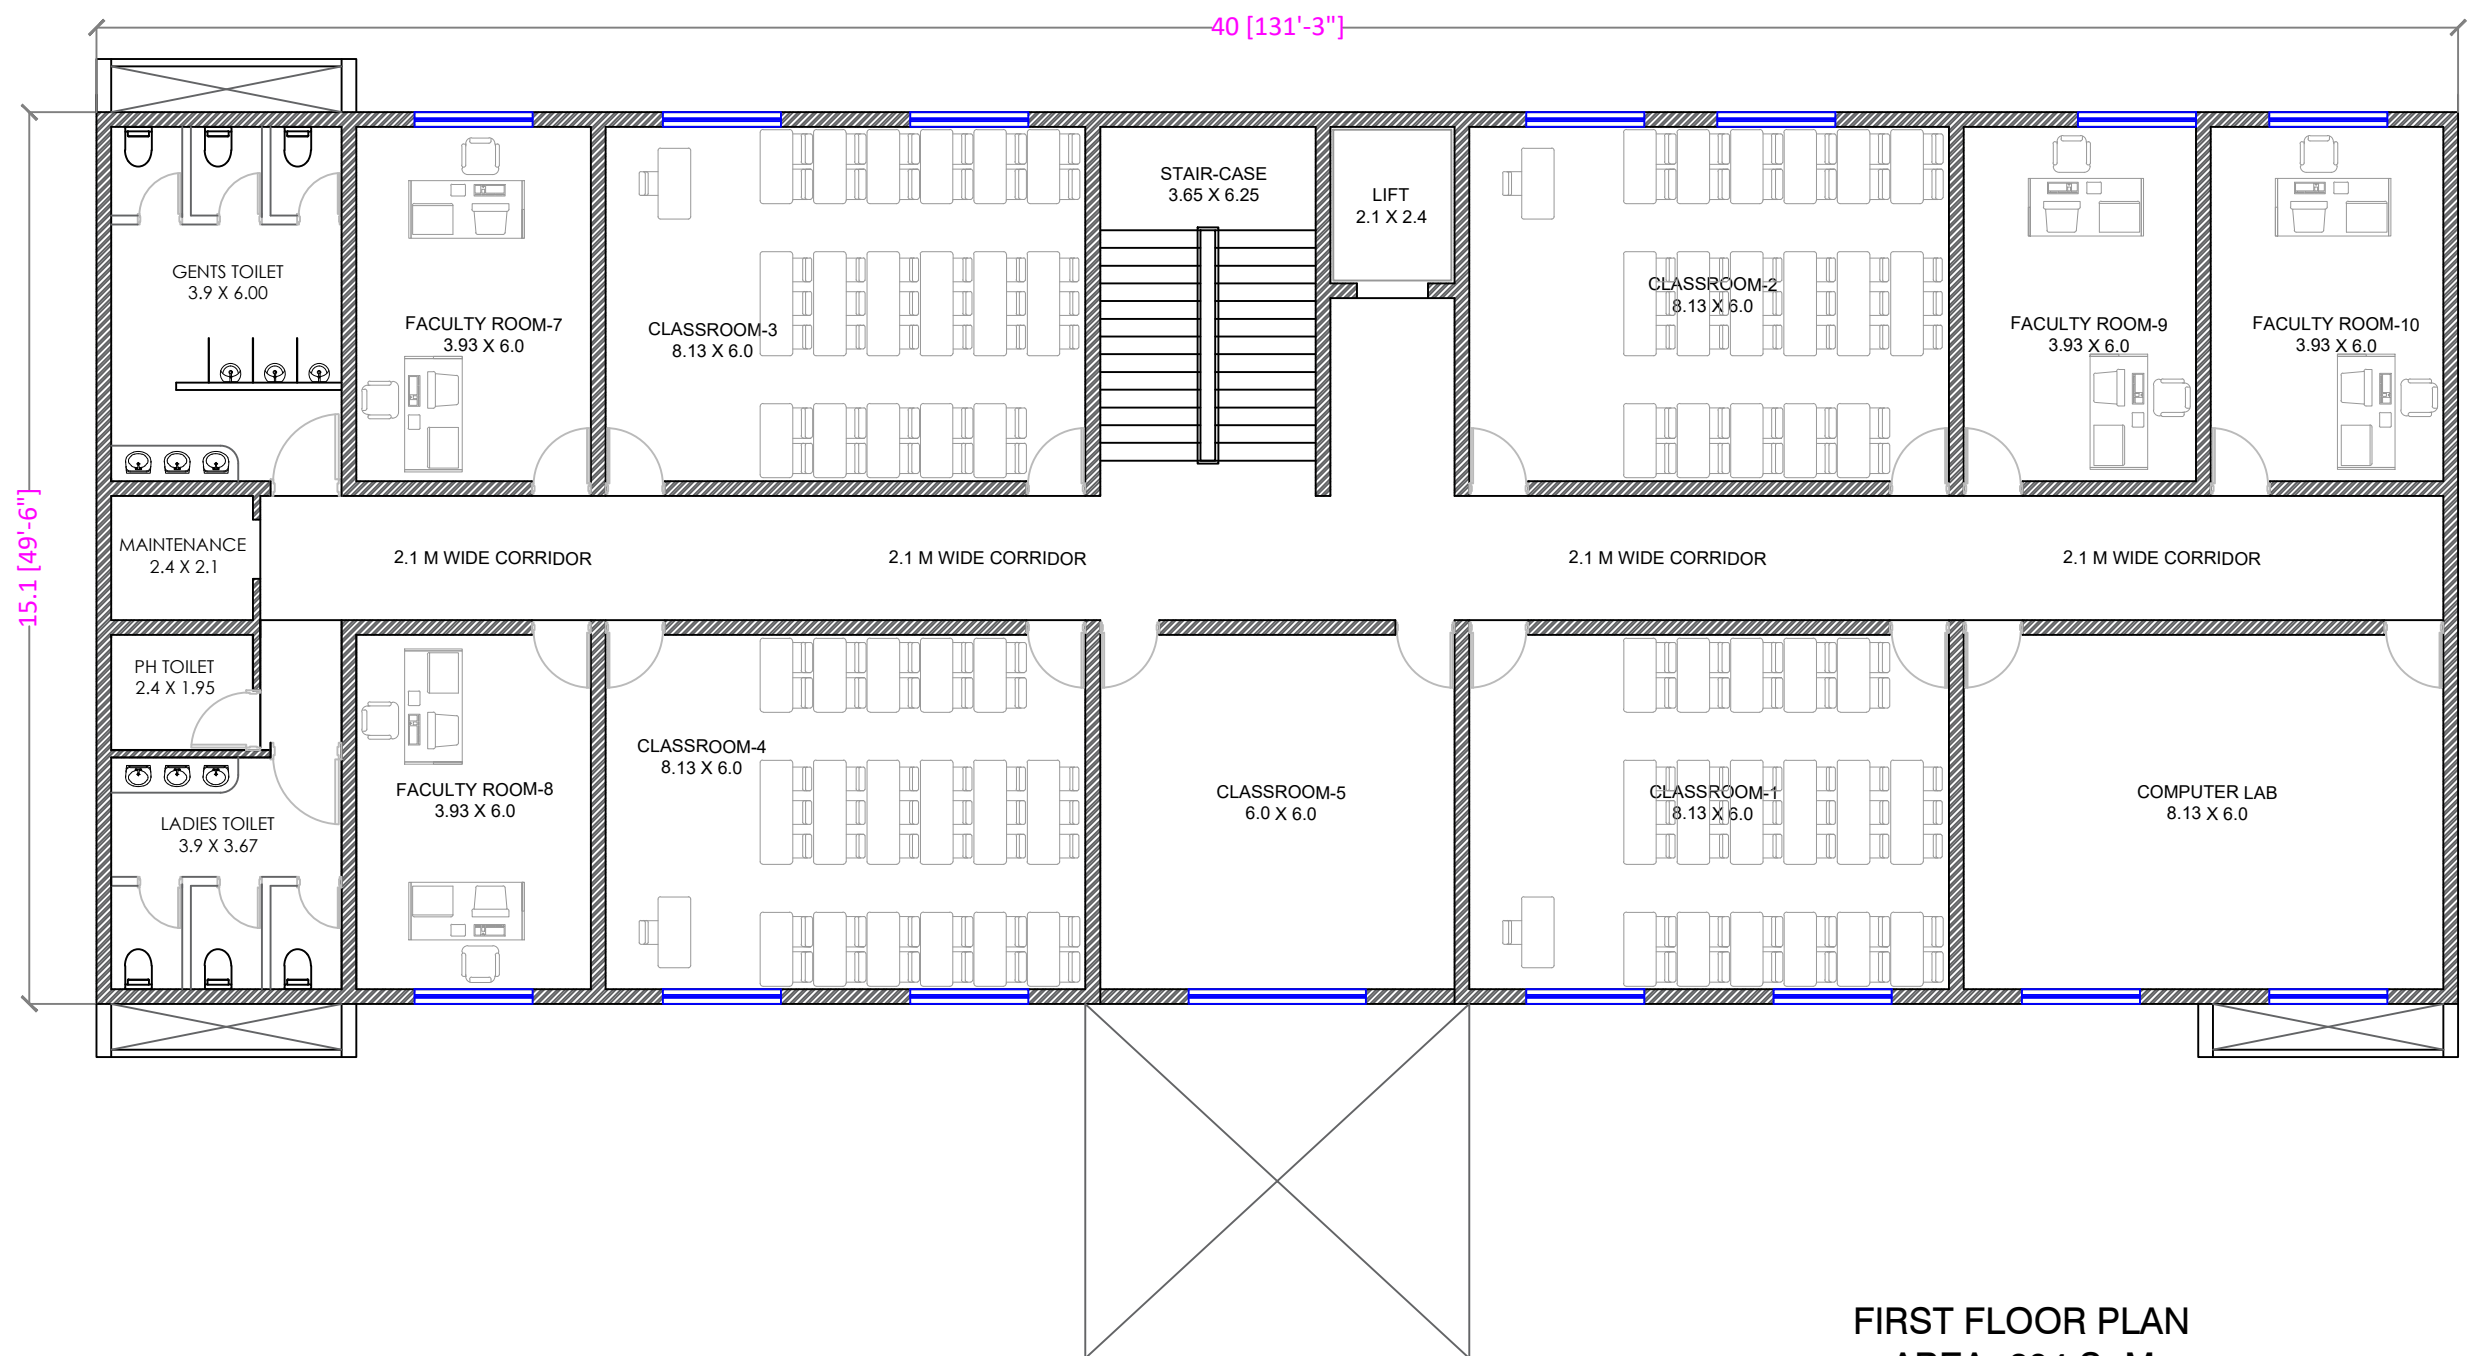

FIRST FLOOR PLAN
AREA- 604 SqM

SHEET NO :DIET/02

KEY MAP:

PROJECT :
**PROPOSED
CONSTRUCTION OF
D.I.E.T BUILDING,
BARGARH**


DRAWING TITLE :
FIRST FLOOR PLAN

CLIENT :

CONSULTANT.



COMPASS

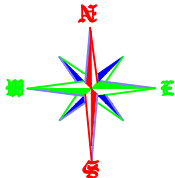

DATE :


N.T.S

SCALE:

DWG. NO :

DEALT BY

CHECKED BY

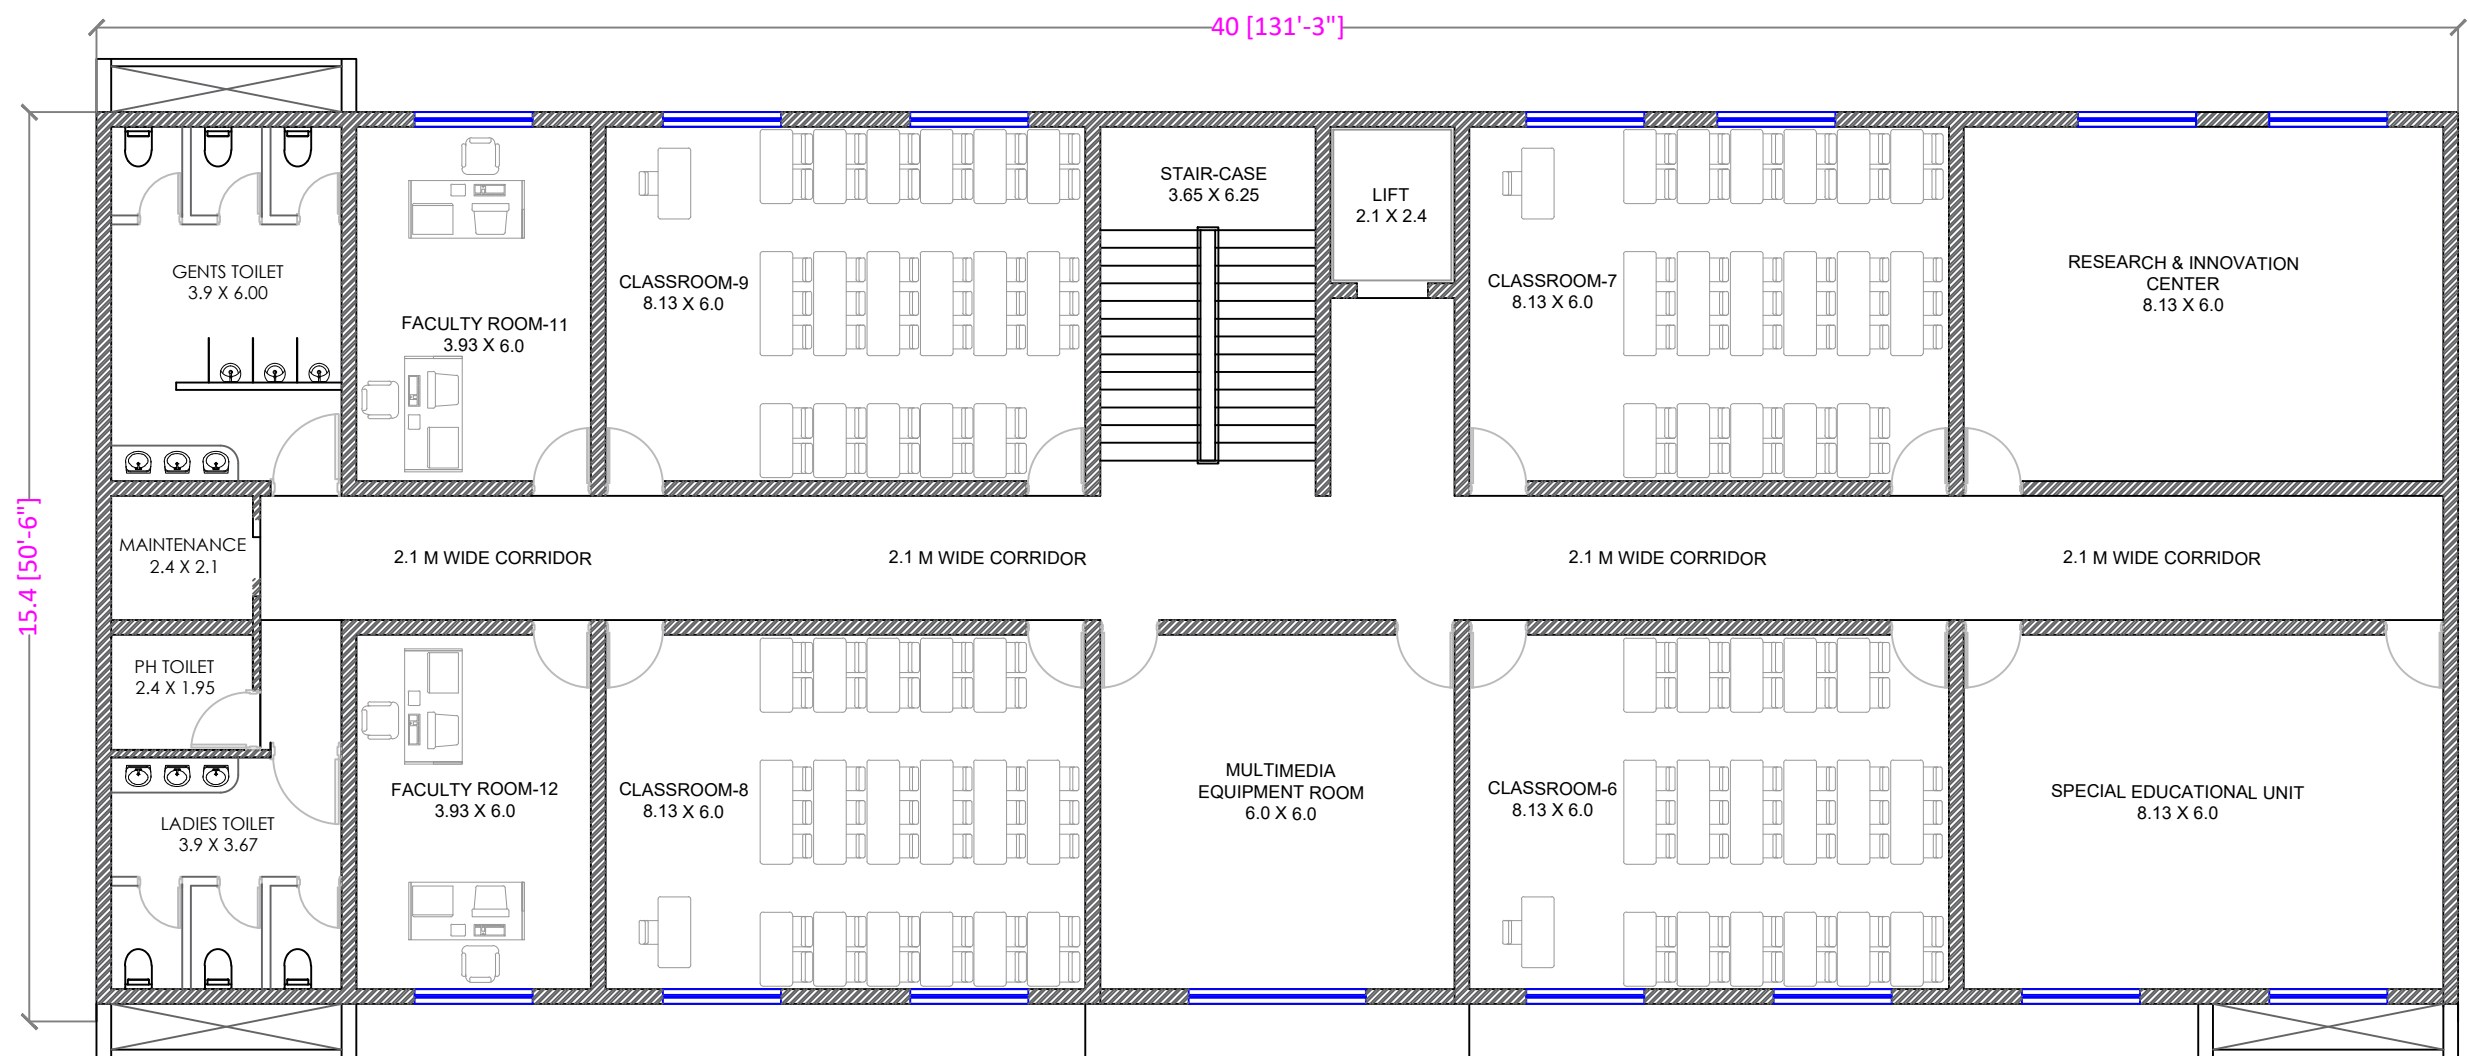

SECOND FLOOR PLAN
AREA- 616 SqM

SHEET NO :DIET/03


KEY MAP:

PROJECT :
**PROPOSED
CONSTRUCTION OF
D.I.E.T BUILDING,
BARGARH**

DRAWING TITLE :
SECOND FLOOR PLAN

CLIENT :

CONSULTANT.

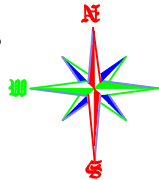
COMPASS


DATE :	N.T.S SCALE:	
DWG. NO :		
DEALT BY	CHECKED BY	

KEY MAP:

PROJECT :
PROPOSED
CONSTRUCTION OF
D.I.E.T BUILDING,
BARGARH

DRAWING TITLE :

THIRD FLOOR PLAN

CLIENT :

CONSULTANT.



COMPASS



DATE :


N.T.S

SCALE:

DWG. NO :

DEALT BY

CHECKED BY

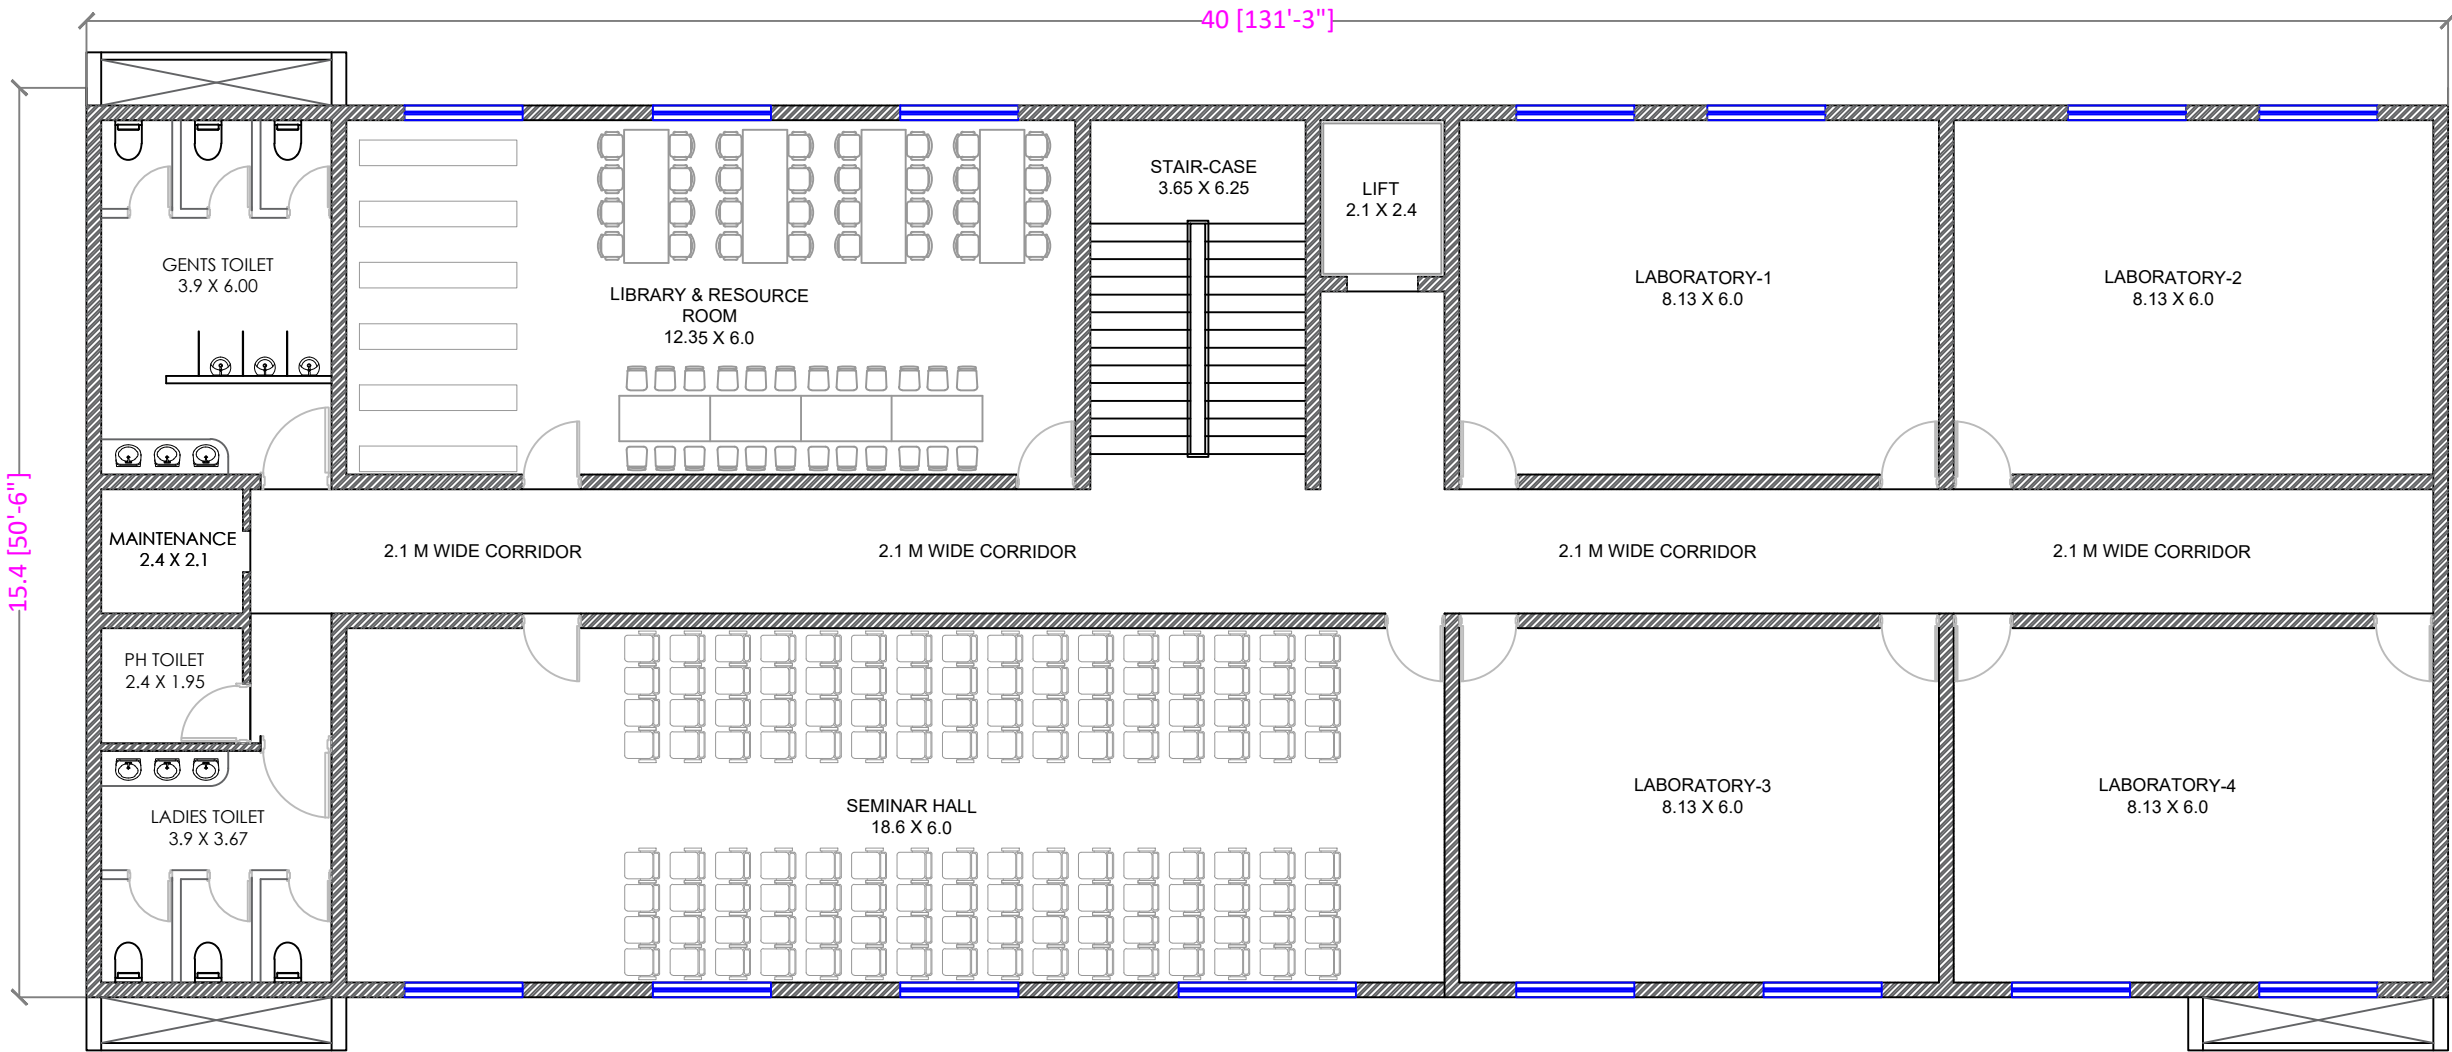

THIRD FLOOR PLAN
AREA- 616 SqM