


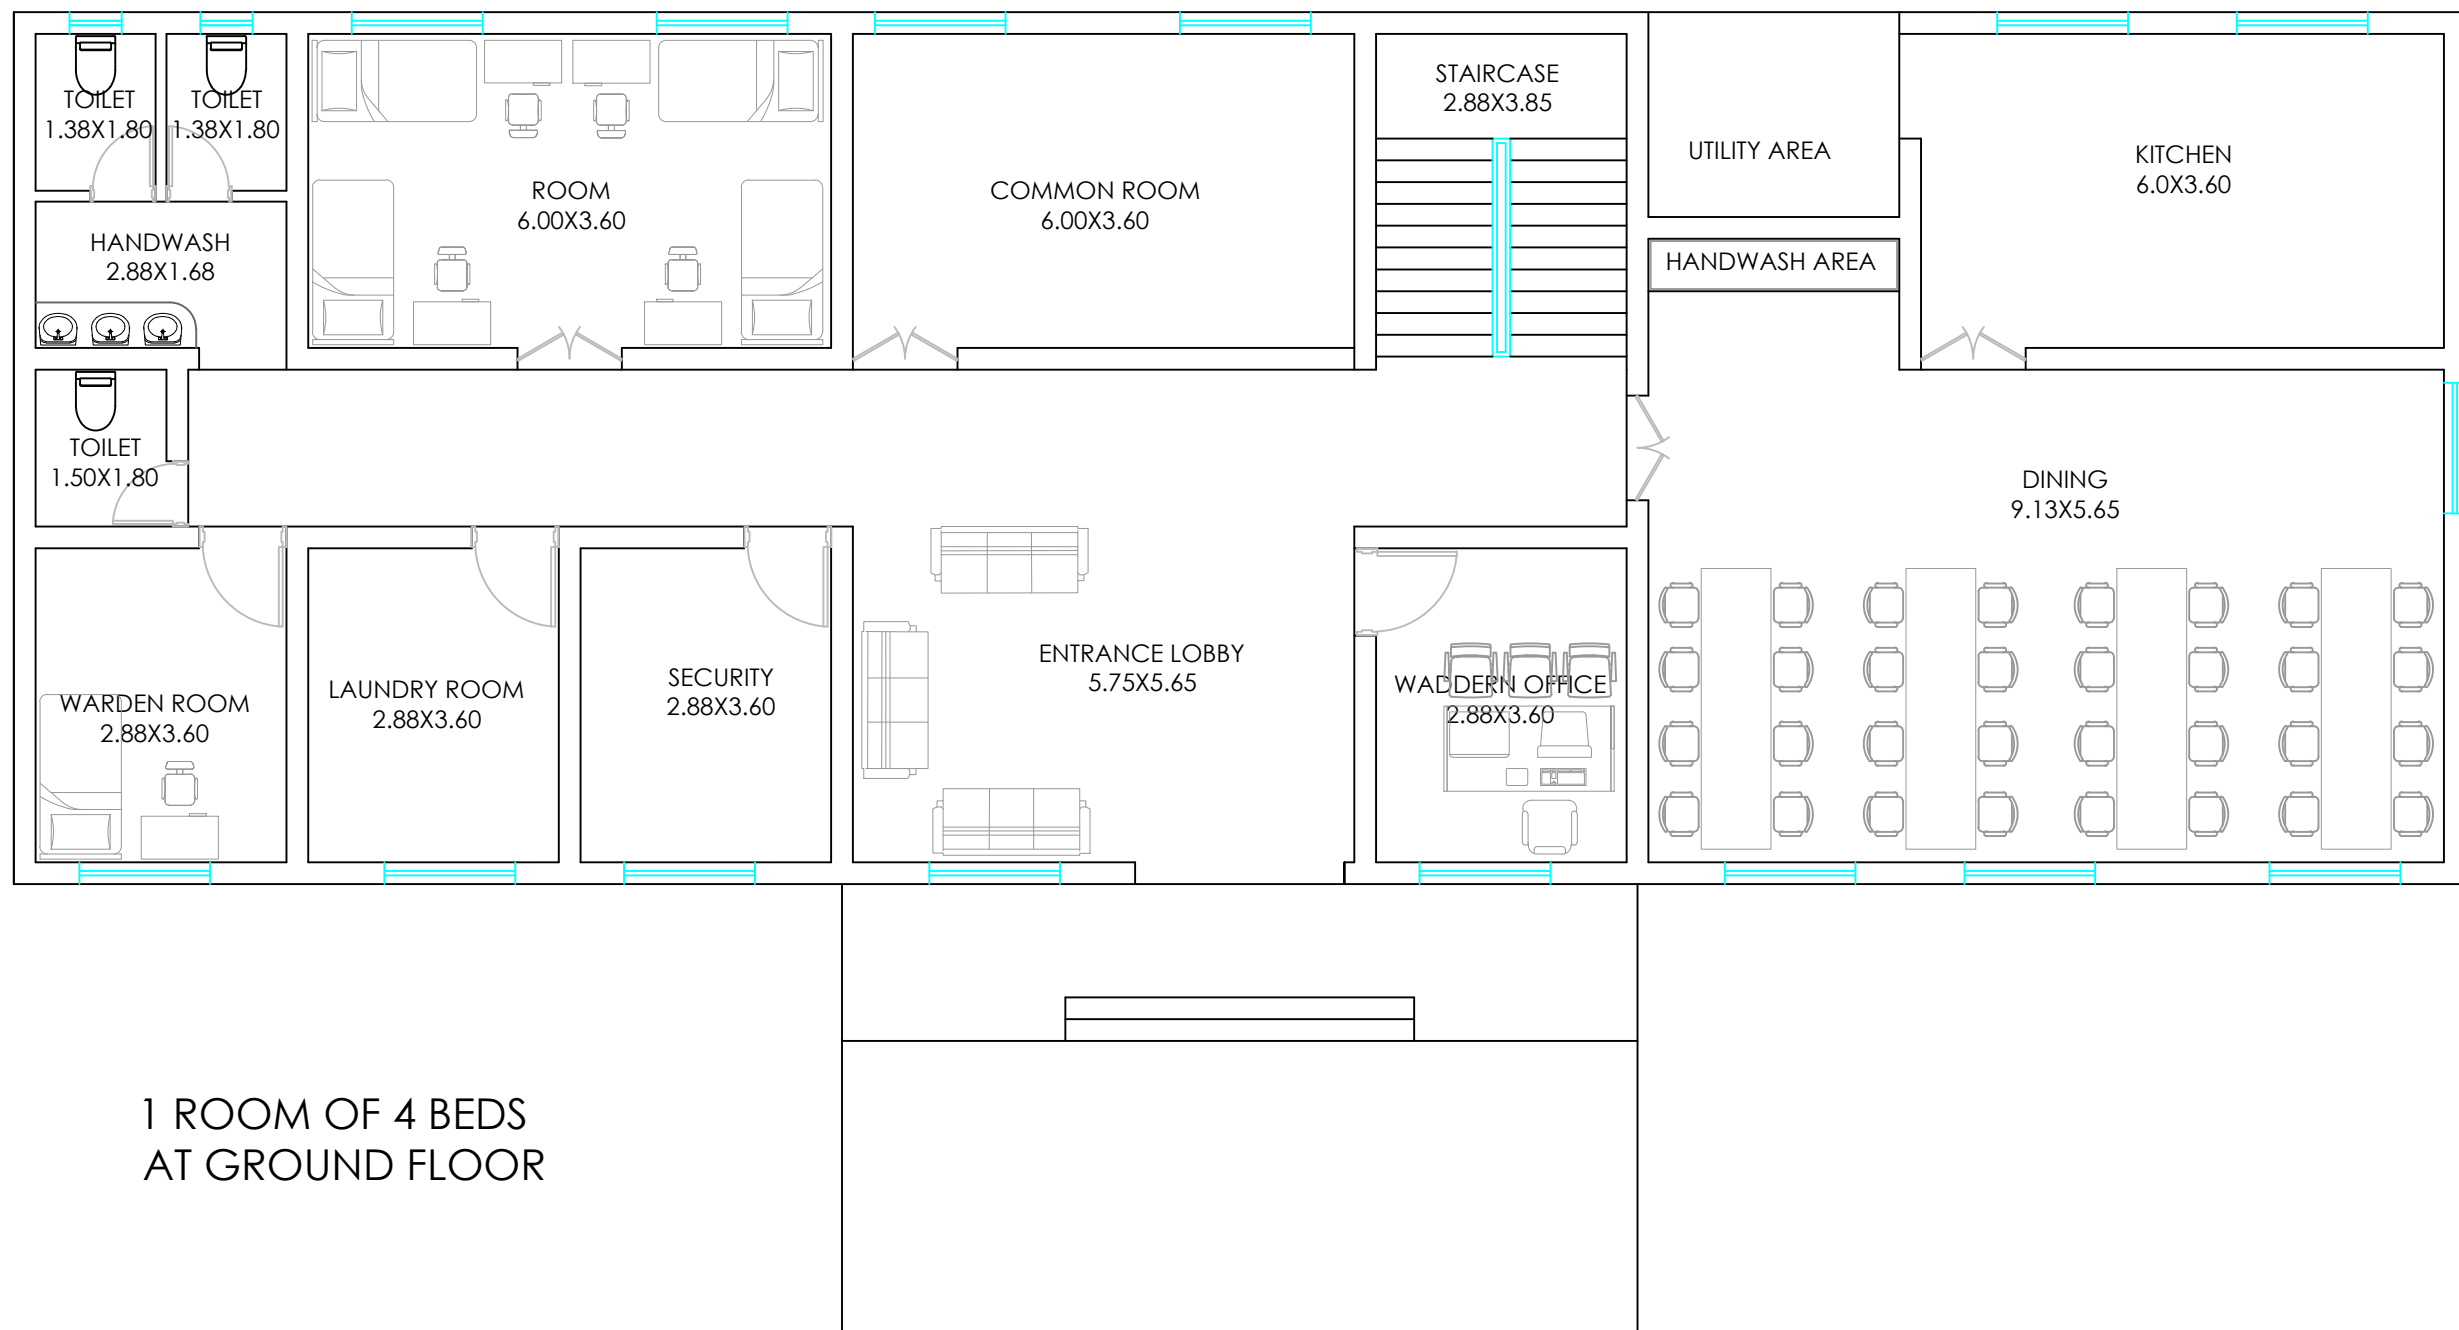

1 ROOM OF 4 BEDS
AT GROUND FLOOR

GROUND FLOOR PLAN
AREA- 297.67 SqM

GROUND FLOOR = 4 BEDS
FIRST FLOOR = 23 BEDS
SECOND FLOOR = 23 BEDS
TOTAL BED = 50 BEDS

AREA STATEMENT

1. GROUND FLOOR AREA- 297.67 SqM
2. FIRST FLOOR AREA - 281.25 SqM
3. SECOND FLOOR AREA- 281.25 SqM

TOTAL BUILDUP AREA - 860.17 SqM

SHEET NO :DIET/01

KEY MAP:

PROJECT :
PROPOSED
CONSTRUCTION OF
D.I.E.T BUILDING,
BARGARH


DRAWING TITLE :
TYPICAL FLOOR PLAN
LAYOUT FOR BOYS
AND GIRLS HOSTEL

CLIENT :

CONSULTANT.



COMPASS

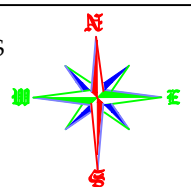

DATE :


N.T.S
SCALE:

DWG. NO :

DEALT BY

CHECKED BY

KEY MAP:

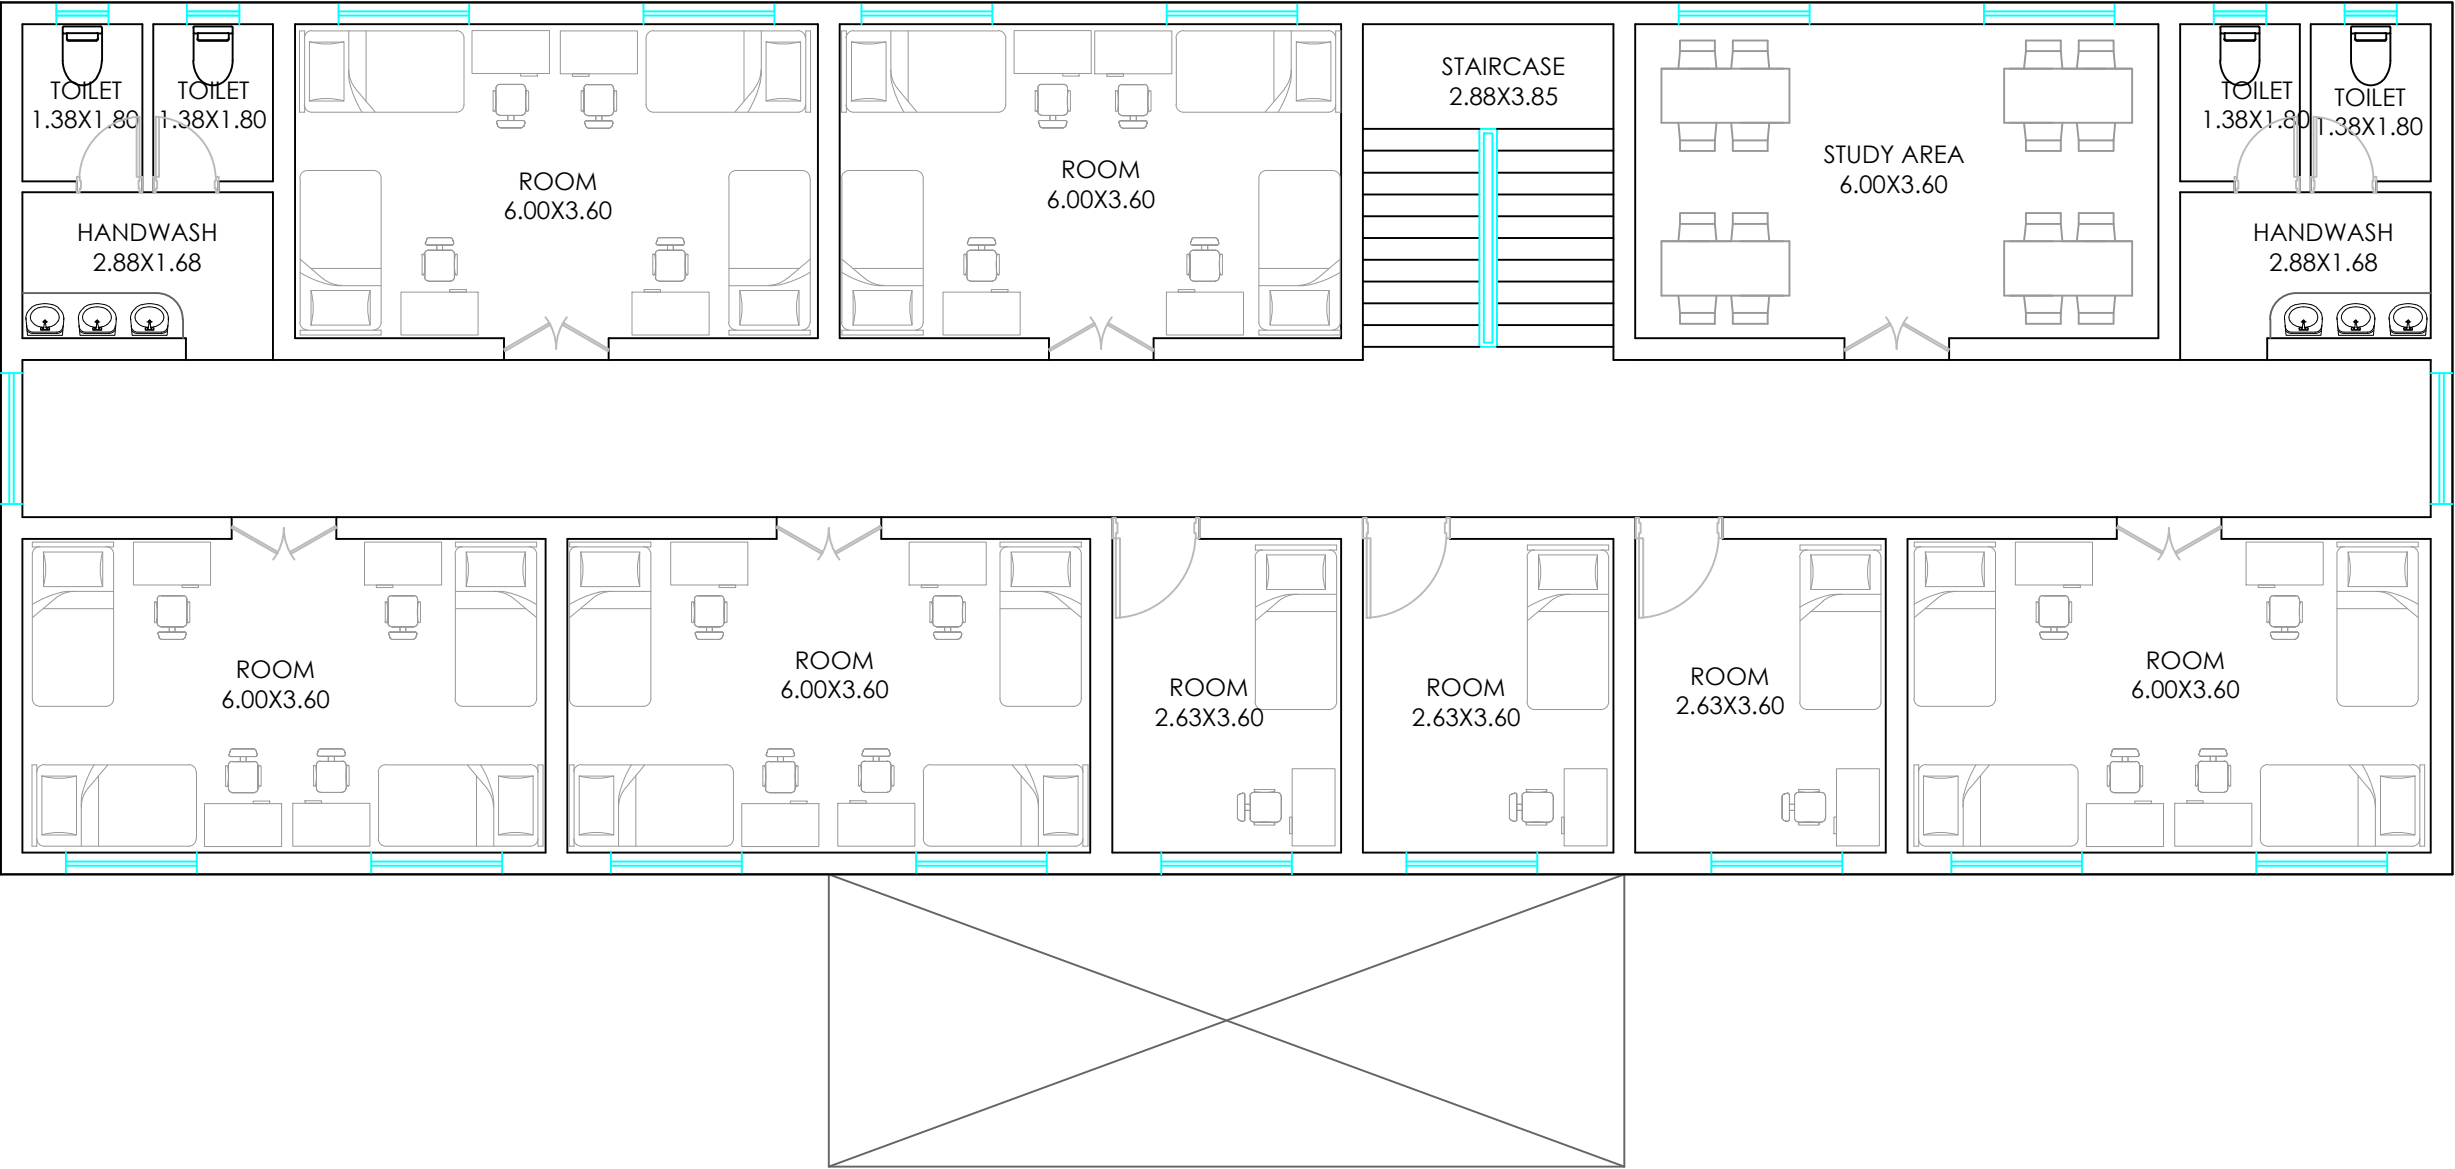

FIRST FLOOR PLAN
AREA— 281.25 SqM


5 ROOMS OF 4 BEDS = 20 BEDS
3 ROOMS OF 1 BED = 03 BEDS
TOTAL NOS OF BED = 23 BEDS

PROJECT :
PROPOSED
CONSTRUCTION OF
D.I.E.T BUILDING,
BARGARH

DRAWING TITLE :
TYPICAL FLOOR PLAN
LAYOUT FOR BOYS
AND GIRLS HOSTEL

CLIENT :

CONSULTANT.

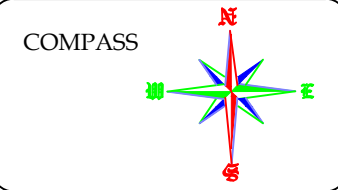

DATE :	N.T.S SCALE:	
DWG. NO :		
DEALT BY	CHECKED BY	

KEY MAP:



SECOND FLOOR PLAN
AREA- 281.25 SqM

5 ROOMS OF 4 BEDS = 20 BEDS
3 ROOMS OF 1 BED = 03 BEDS
TOTAL NOS OF BED = 23 BEDS

PROJECT :
PROPOSED
CONSTRUCTION OF
D.I.E.T BUILDING,
BARGARH

DRAWING TITLE :
TYPICAL FLOOR PLAN
LAYOUT FOR BOYS
AND GIRLS HOSTEL

CLIENT :

CONSULTANT.

COMPASS

DATE :	N.T.S SCALE:	
DWG. NO :		
DEALT BY	CHECKED BY	