


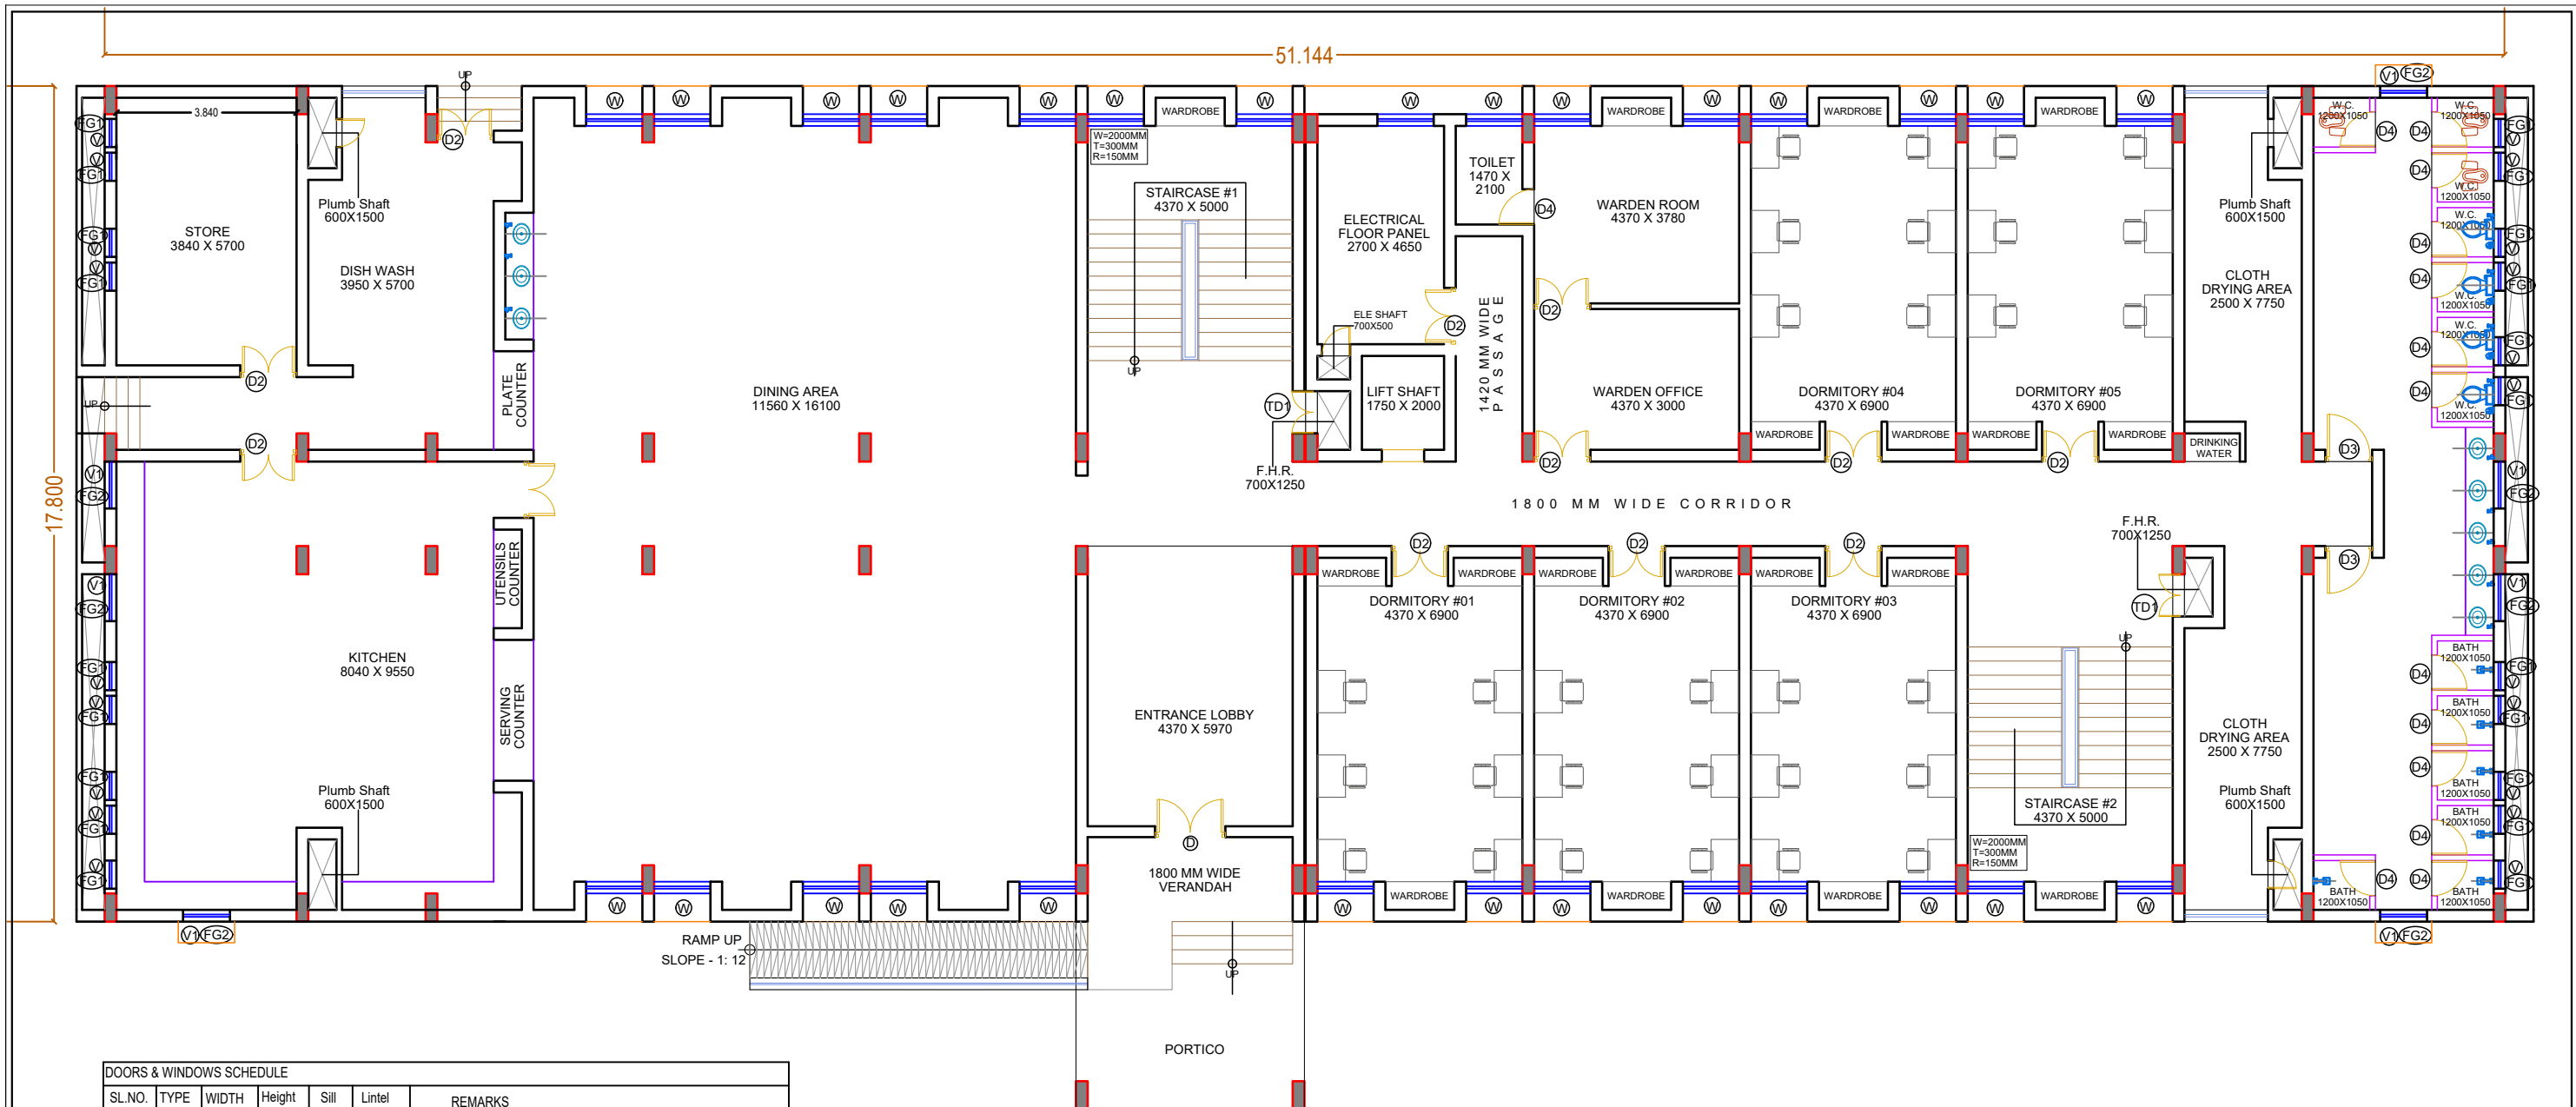

DOORS & WINDOWS SCHEDULE						
SL.NO.	TYPE	WIDTH	Height	Sill	Lintel	REMARKS
01	D	1500	2100	00	2100	DOUBLE SHUTTER GLAZED ALUMINUM DOOR
02	D1	1500	2100	00	2100	DOUBLE SHUTTER WPC DOOR AND FRAME
03	D2	1200	2100	00	2100	DOUBLE SHUTTER WPC DOOR AND FRAME
04	D2A	1200	2100	00	2100	SINGLE SHUTTER WPC DOOR AND FRAME
05	D3	1000	2100	00	2100	SINGLE SHUTTER WPC DOOR AND FRAME
06	D4	750	2100	00	2100	SINGLE SHUTTER F.R.P. DOOR
07	MSD	1200	2100	00	2100	SINGLE SHUTTER M.S. DOOR
08	TD	600	1800	300	2100	SINGLE SHUTTER M.S. SHEET TRAP DOOR
09	TD1	1000	1800	300	2100	DOUBLE SHUTTER M.S. SHEET TRAP DOOR
10	W	1200	1350	750	2100	ALUMINUM FRAMED GLAZED SLIDING WINDOW
11	FG	1200	1350	750	2100	FIXED GRILL
12	FG1	600	600	1500	2100	FIXED GRILL
13	FG2	1000	600	1500	2100	FIXED GRILL
14	V	600	600	1500	2100	ALUMINUM LOUVERED VENTILATOR
15	V1	1000	600	1500	2100	ALUMINIUM LOUVERED VENTILATOR

AREA STATEMENT		
FLOOR NAME	AREA IN SQM. (INCLUDING PORTICO)	BED CAPACITY
GROUND FLOOR	930.23 SQM.	28 NOS.
FIRST FLOOR	910.73 SQM.	72 NOS.
TERRACE FLOOR	81.55 SQM.	
SUB TOTAL	2726.51 SQM.	100 NOS.

SL. NO.

REVISION NO.

REMARKS

NOTES:-

- ALL DIMENSIONS ARE IN MILLIMETER UNLESS MENTIONED OTHERWISE.
- DRAWING IS NOT TO BE SCALED ONLY WRITTEN DIMENSION SHOULD BE FOLLOWED.
- THIS DRAWING SHOULD BE READ IN CONJUNCTION WITH RELEVANT ARCHITECTURAL DRAWINGS AND SITE CONDITIONS.
- ANY DISCREPANCY IN THE DRAWING SHOULD BE BROUGHT TO THE KNOWLEDGE OF CONSULTANT BEFORE EXECUTION.
- THIS DRAWING IS A PRIVATE PROPERTY & CONFIDENTIAL DOCUMENT OF RUPANTAR. NO IT MUST NOT BE COPIED OR LENT WITHOUT THEIR CONSENT.

PROJECT TITLE :-

DRAWING TITLE :-

CONSTRUCTION OF 100 SEATED BOY'S HOSTEL (G+1) FOR GOVT. ITI ATHAMALIK , ODISHA

GROUND FLOOR PLAN (100 BEDDED BOY'S HOSTEL)

CLIENT:-



DTET, ODISHA

PMC:-



A Navratna CPSE

NBCC (INDIA) Ltd

SBG ODISHA

NBCC IMPERIA, MOUZA- GADAKANA, NEAR-NEW GOVT. COLONY, PRESS CHHAKA, BHUBANESWAR-751017

CONSULTANT:-



RUPANTAR

dream to dimension

Architects & project Management Consultant

211/3, UNIT-9, BAYA BABA MATH LANE

BHUBANESWAR, ODISHA

70644-69191, 94398-50875

bibhuti.mohapatra@gmail.com

DWG NO:- RUP/NBCC/ATHAMALIK/100 B.H./AR/01

CHECKED BY :-

DESIGNED BY :-

DRAWN BY :-

DISCIPLINE:- ARCHITECTURE


SHEET NO :-

SCALE:- N.T.S

REV.NO :- R0

DATE :- 02.09.2026

REV.DATE :-

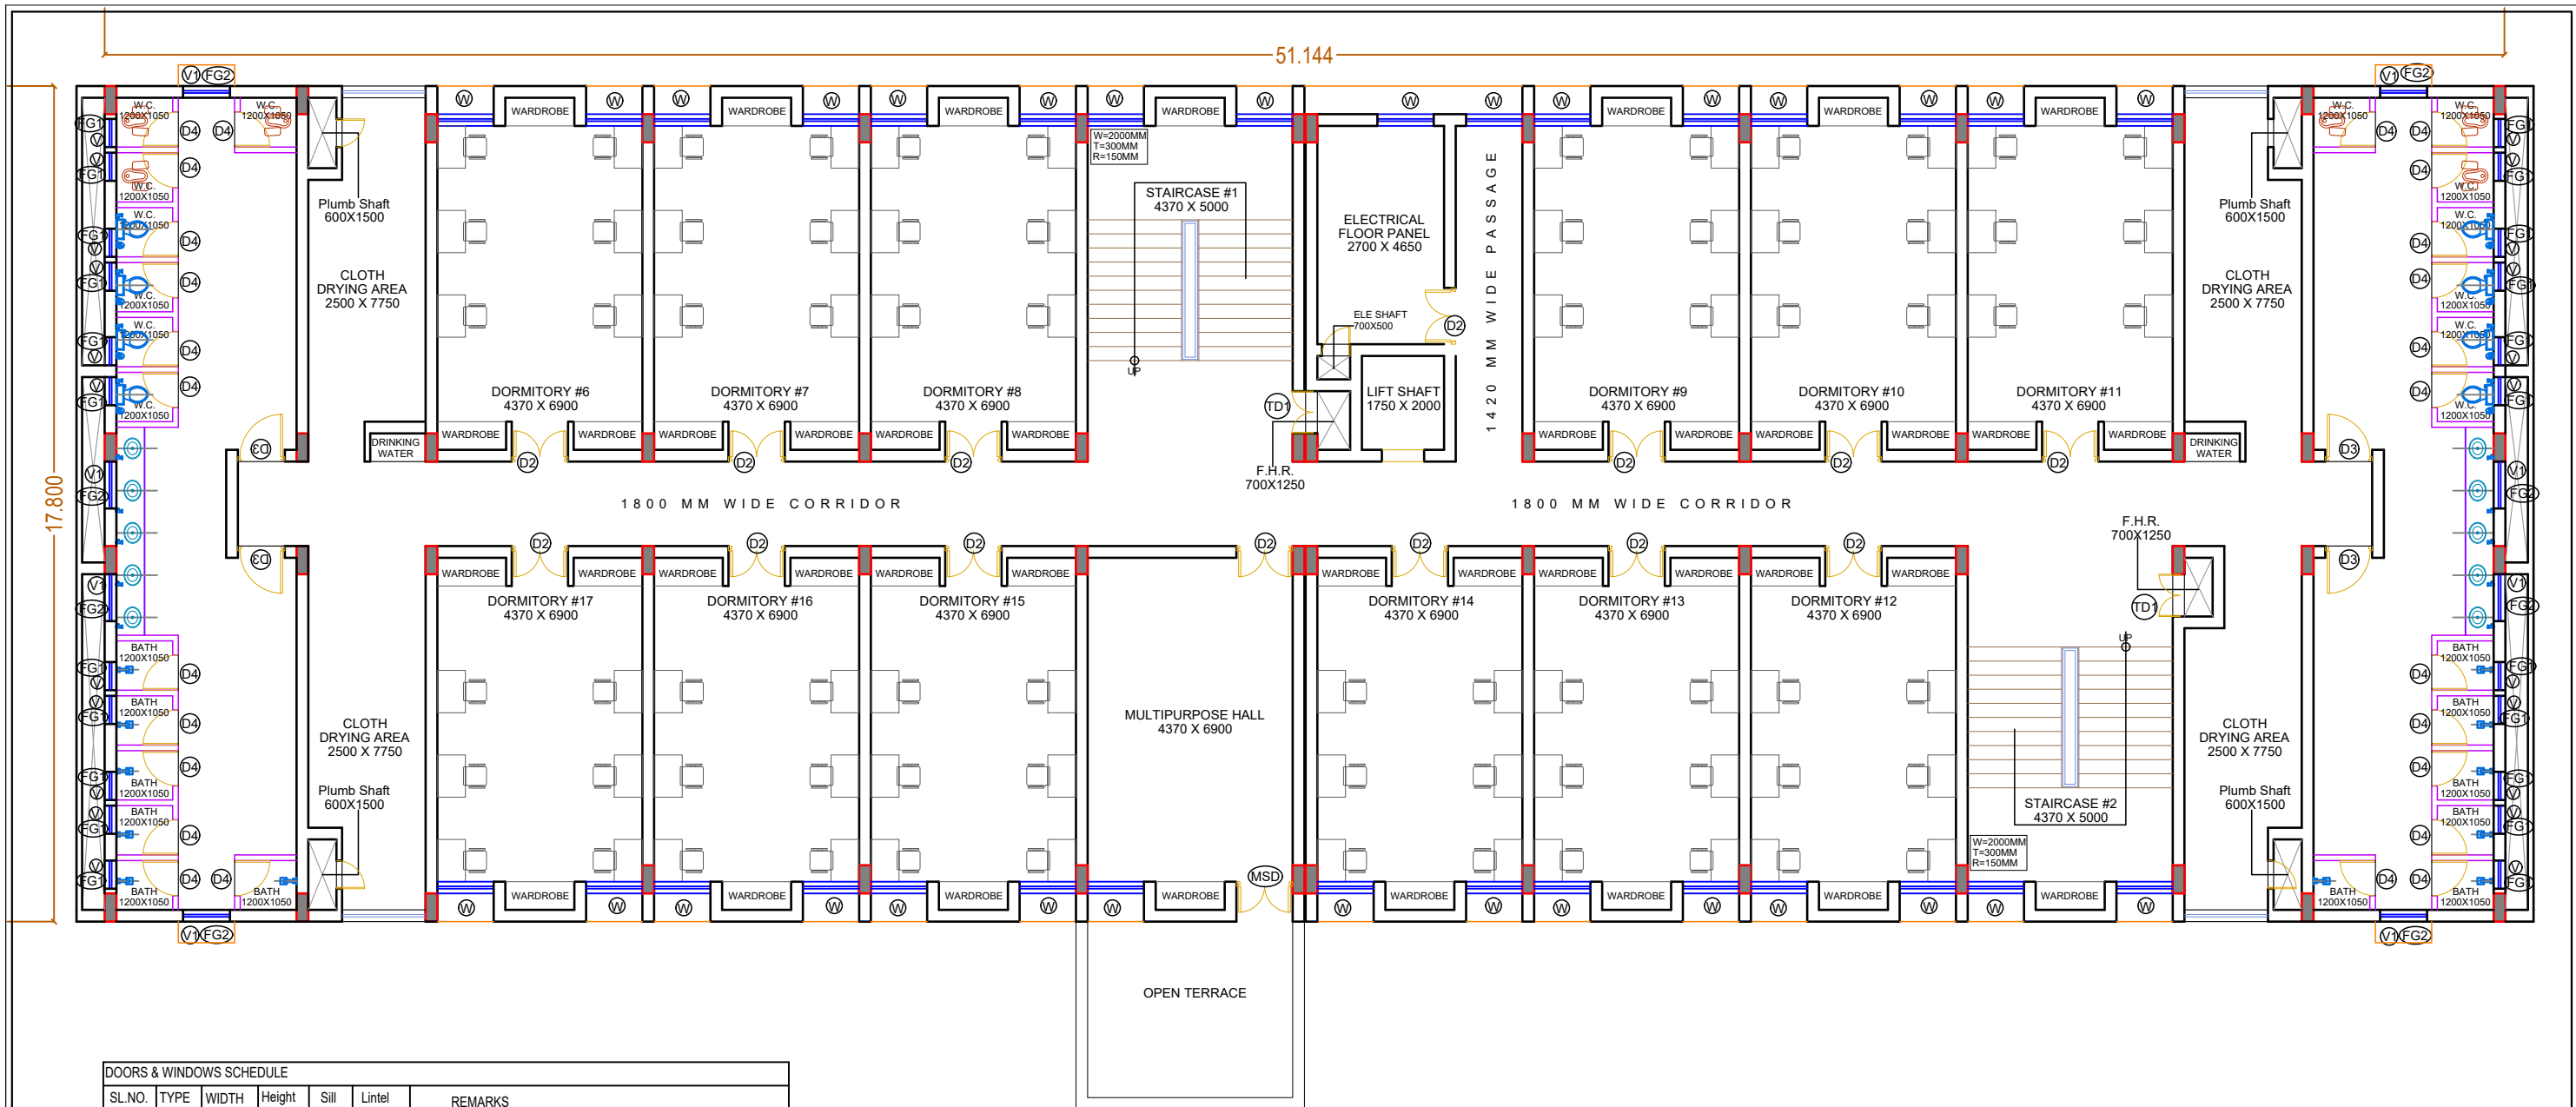

DOORS & WINDOWS SCHEDULE						
SL.NO.	TYPE	WIDTH	Height	Sill	Lintel	REMARKS
01	D	1500	2100	00	2100	DOUBLE SHUTTER GLAZED ALUMINUM DOOR
02	D1	1500	2100	00	2100	DOUBLE SHUTTER WPC DOOR AND FRAME
03	D2	1200	2100	00	2100	DOUBLE SHUTTER WPC DOOR AND FRAME
04	D2A	1200	2100	00	2100	SINGLE SHUTTER WPC DOOR AND FRAME
05	D3	1000	2100	00	2100	SINGLE SHUTTER WPC DOOR AND FRAME
06	D4	750	2100	00	2100	SINGLE SHUTTER F.R.P. DOOR
07	MSD	1200	2100	00	2100	SINGLE SHUTTER M.S. DOOR
08	TD	600	1800	300	2100	SINGLE SHUTTER M.S. SHEET TRAP DOOR
09	TD1	1000	1800	300	2100	DOUBLE SHUTTER M.S. SHEET TRAP DOOR
10	W	1200	1350	750	2100	ALUMINUM FRAMED GLAZED SLIDING WINDOW
11	FG	1200	1350	750	2100	FIXED GRILL
12	FG1	600	600	1500	2100	FIXED GRILL
13	FG2	1000	600	1500	2100	FIXED GRILL
14	V	600	600	1500	2100	ALUMINUM LOUVERED VENTILATOR
15	V1	1000	600	1500	2100	ALUMINIUM LOUVERED VENTILATOR

AREA STATEMENT		
FLOOR NAME	AREA IN SQM. (INCLUDING PORTICO)	BED CAPACITY
GROUND FLOOR	930.23 SQM.	28 NOS.
FIRST FLOOR	910.73 SQM.	72 NOS.
TERRACE FLOOR	81.55 SQM.	
SUB TOTAL	2726.51 SQM.	100 NOS.

SL. NO.

REVISION NO.

REMARKS

NOTES:-

- ALL DIMENSIONS ARE IN MILLIMETER UNLESS MENTIONED OTHERWISE.
- DRAWING IS NOT TO BE SCALED ONLY WRITTEN DIMENSION SHOULD BE FOLLOWED.
- THIS DRAWING SHOULD BE READ IN CONJUNCTION WITH RELEVANT ARCHITECTURAL DRAWINGS AND SITE CONDITIONS.
- ANY DISCREPANCY IN THE DRAWING SHOULD BE BROUGHT TO THE KNOWLEDGE OF CONSULTANT BEFORE EXECUTION.
- THIS DRAWING IS A PRIVATE PROPERTY & CONFIDENTIAL DOCUMENT OF RUPANTAR. NO IT MUST NOT BE COPIED OR LENT WITHOUT THEIR CONSENT.

PROJECT TITLE :-

DRAWING TITLE :-

CONSTRUCTION OF 100 SEATED BOY'S HOSTEL (G+1) FOR GOVT. ITI ATHAMALIK , ODISHA

FIRST FLOOR PLAN (100 BEDDED BOY'S HOSTEL)

CLIENT:-



DTET, ODISHA

PMC:-



NBCC (INDIA) Ltd
SBG ODISHA
NBCC IMPERIA, MOUZA- GADAKANA, NEAR-NEW GOVT. COLONY, PRESS CHHAKA, BHUBANESWAR-751017

CONSULTANT:-



RUPANTAR
dream to dimension
Architects & project Management Consultant
211/3, UNIT-9, BAYA BABA MATH LANE
BHUBANESWAR, ODISHA
70644-69191, 94398-50875
bibhuti.mohapatra@gmail.com

DWG NO:-RUP/NBCC/ATHAMALIK/100 B.H./AR/02

CHECKED BY :-

DESIGNED BY :-

DRAWN BY :-

DISCIPLINE:-
ARCHITECTURE


SHEET NO :-

SCALE:-
N.T.S

REV.NO :-
R0

DATE :-
02.09.2026

REV.DATE :-

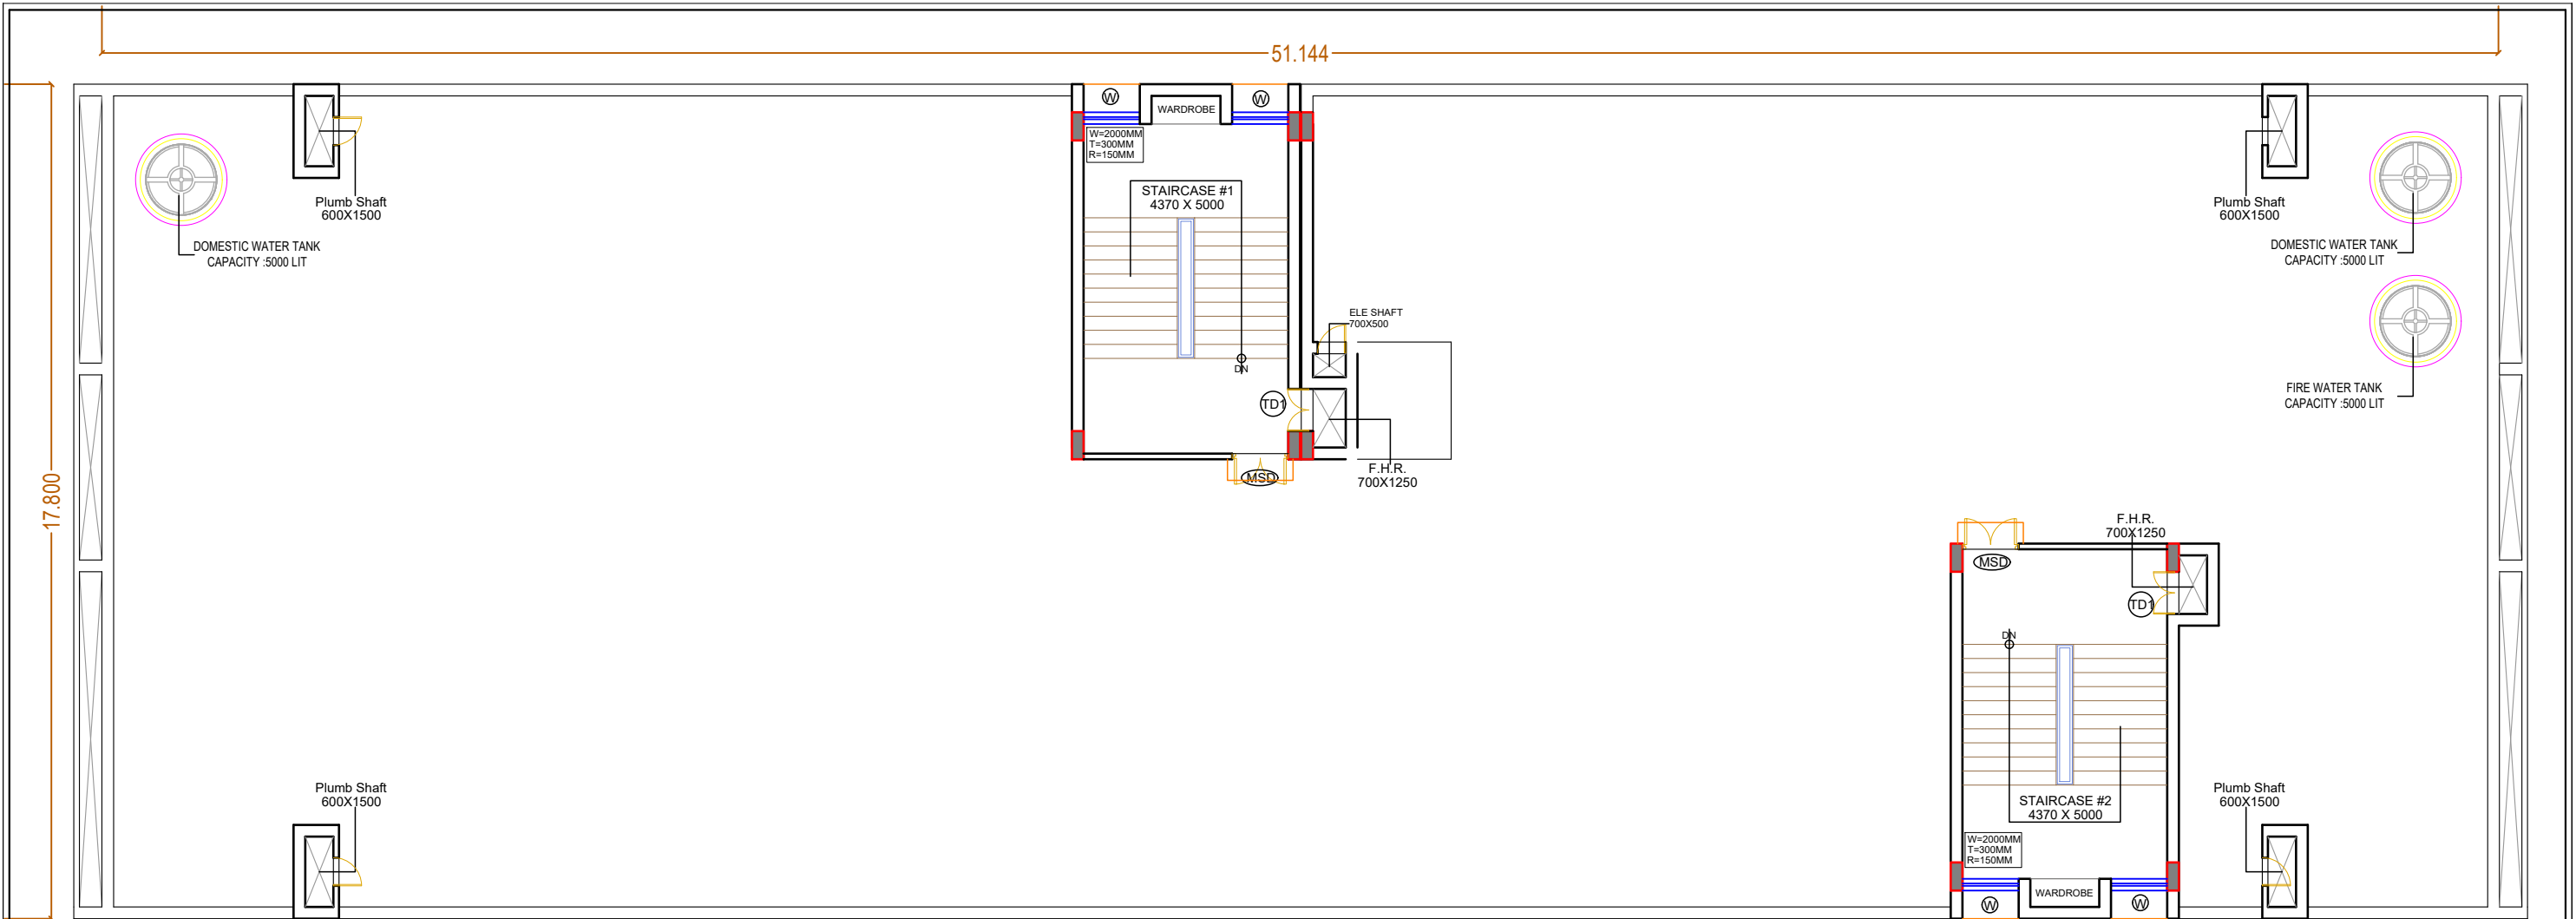

DOORS & WINDOWS SCHEDULE						
SL.NO.	TYPE	WIDTH	Height	Sill	Lintel	REMARKS
01	D	1500	2100	00	2100	DOUBLE SHUTTER GLAZED ALUMINUM DOOR
02	D1	1500	2100	00	2100	DOUBLE SHUTTER WPC DOOR AND FRAME
03	D2	1200	2100	00	2100	DOUBLE SHUTTER WPC DOOR AND FRAME
04	D2A	1200	2100	00	2100	SINGLE SHUTTER WPC DOOR AND FRAME
05	D3	1000	2100	00	2100	SINGLE SHUTTER WPC DOOR AND FRAME
06	D4	750	2100	00	2100	SINGLE SHUTTER F.R.P. DOOR
07	MSD	1200	2100	00	2100	SINGLE SHUTTER M.S. DOOR
08	TD	600	1800	300	2100	SINGLE SHUTTER M.S. SHEET TRAP DOOR
09	TD1	1000	1800	300	2100	DOUBLE SHUTTER M.S. SHEET TRAP DOOR
10	W	1200	1350	750	2100	ALUMINUM FRAMED GLAZED SLIDING WINDOW
11	FG	1200	1350	750	2100	FIXED GRILL
12	FG1	600	600	1500	2100	FIXED GRILL
13	FG2	1000	600	1500	2100	FIXED GRILL
14	V	600	600	1500	2100	ALUMINUM LOUVERED VENTILATOR
15	V1	1000	600	1500	2100	ALUMINIUM LOUVERED VENTILATOR

AREA STATEMENT		
FLOOR NAME	AREA IN SQM. (INCLUDING PORTICO)	BED CAPACITY
GROUND FLOOR	930.23 SQM.	28 NOS.
FIRST FLOOR	910.73 SQM.	72 NOS.
TERRACE FLOOR	81.55 SQM.	
SUB TOTAL	2726.51 SQM.	100 NOS.

REVISION NO- NO			REMARKS			PROJECT TITLE :-	CONSTRUCTION OF 100 SEATED BOY'S HOSTEL (G+1) FOR GOVT. ITI ATHAMALIK , ODISHA	CLIENT :-  DTET, ODISHA	PMC :-  NBCC (INDIA) Ltd SBG ODISHA NBCC IMPERIA, MOUZA- GADAKANA, NEAR-NEW GOVT. COLONY, PRESS CHHAKA, BHUBANESWAR-751017	CONSULTANT :-  RUPANTAR dream to dimension Architects & project Management Consultant 211/3, UNIT-9, BAYA BABA MATH LANE BHUBANESWAR, ODISHA 70644-69191, 94398-50875 bibhuti.mohapatra@gmail.com	DWG NO:-RUP/NBCC/ATHAMALIK/100 B.H./AR/03		REV.NO :- R0
NOTES:- • ALL DIMENSIONS ARE IN MILLIMETER UNLESS MENTIONED OTHERWISE. • DRAWING IS NOT TO BE SCALED ONLY WRITTEN DIMENSION SHOULD BE FOLLOWED • THIS DRAWING SHOULD BE READ IN CONJUNCTION WITH RELEVANT ARCHITECTURAL DRAWINGS AND SITE CONDITIONS. • ANY DISCREPANCY IN THE DRAWING SHOULD BE BROUGHT TO THE KNOWLEDGE OF CONSULTANT BEFORE EXECUTION. • THIS DRAWING IS A PRIVATE PROPERTY & CONFIDENTIAL DOCUMENT OF RUPANTAR. SO IT MUST NOT BE COPIED OR LENT WITHOUT THEIR CONSENT.			CHECKED BY :-		DISCIPLINE:- ARCHITECTURE						DATE :- 02.09.2026		
			DESIGNED BY :-		SHEET NO :-						REV.DATE :-		
			DRAWING TITLE :-			TERRACE FLOOR PLAN (100 BEDDED BOY'S HOSTEL)							SCALE:- N.T.S