

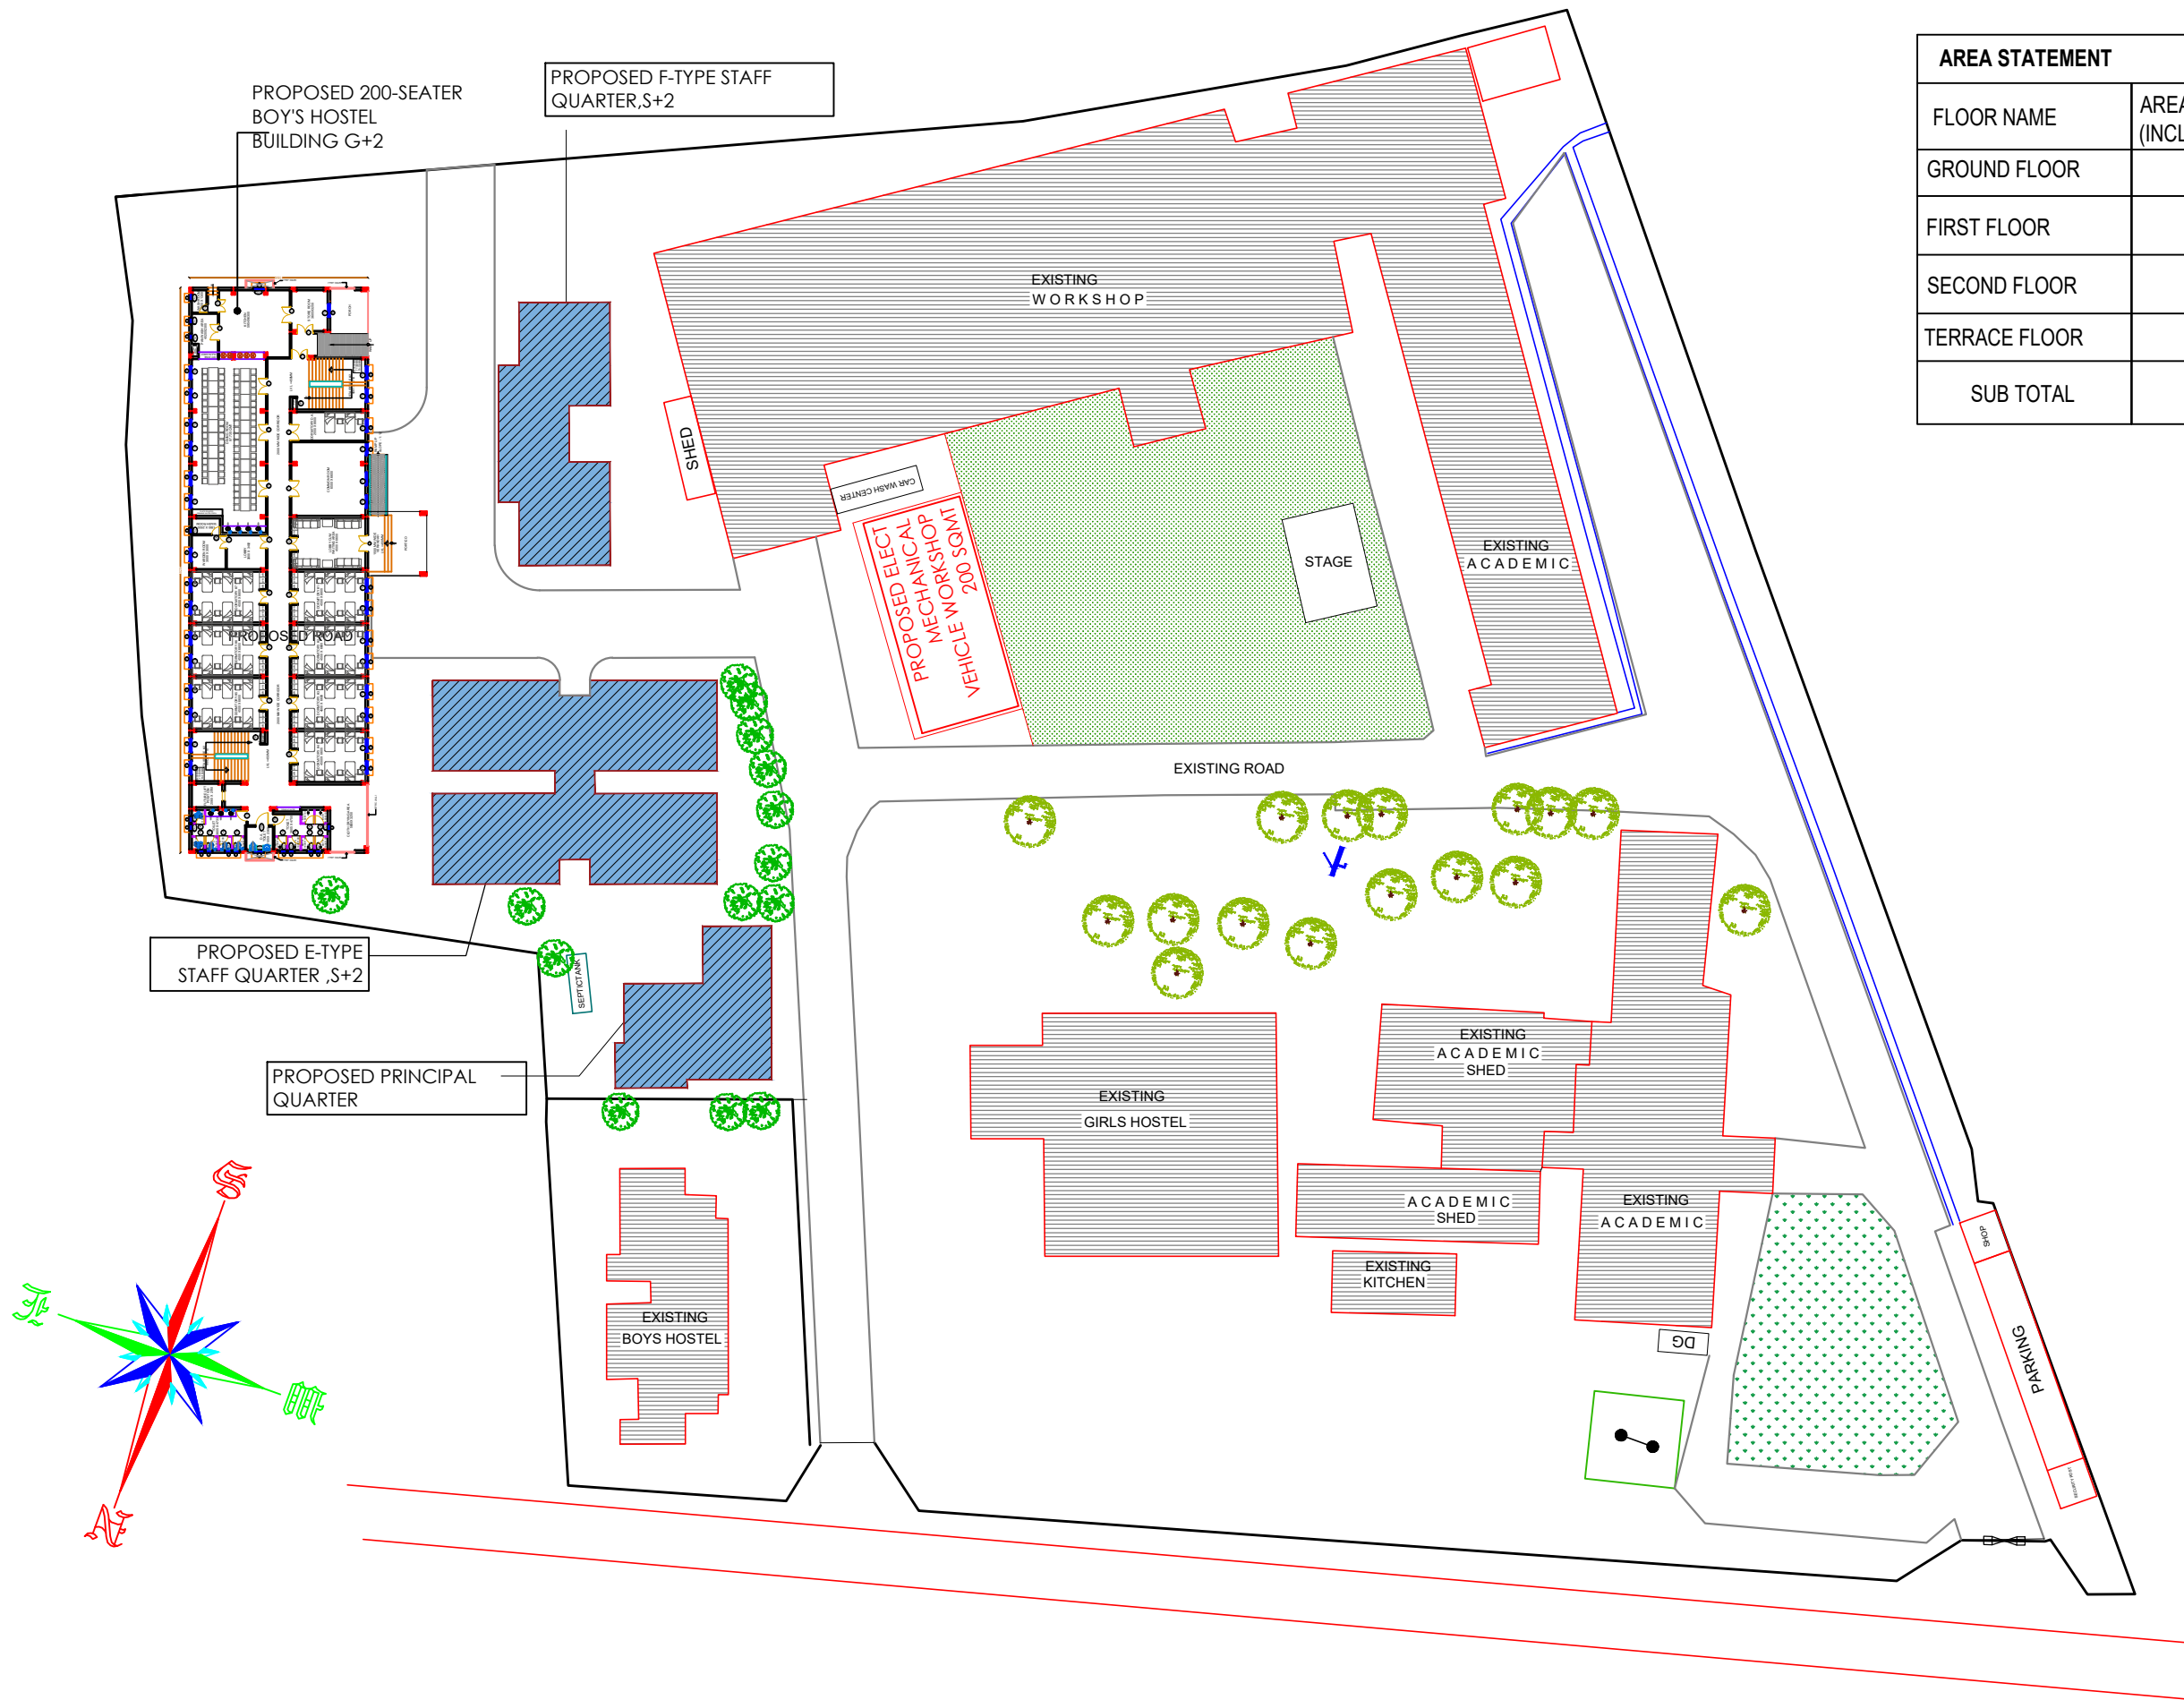


 

AREA STATEMENT		
FLOOR NAME	AREA IN SQM. (INCLUDING PORTICO)	BED CAPACITY
GROUND FLOOR	827.97 SQM.	44 NOS.
FIRST FLOOR	798.03 SQM.	78 NOS.
SECOND FLOOR	798.03 SQM.	78 NOS.
TERRACE FLOOR	68.61 SQM.	
SUB TOTAL	2492.64 SQM.	200 NOS.


<table><tr><td>SL. NO.</td><td>REVISION NO.</td><td>REMARKS</td></tr><tr><td> </td><td> </td><td> </td></tr></table>			SL. NO.	REVISION NO.	REMARKS				PROJECT TITLE :-	DEVELOPMENT OF GOVT. ITI DHENKANAL AT DHENKANAL DISTRICT UNDER SD & TE DEPARTMENT, GOVT. OF ODIISHA.	CLIENT:-  DTET, ODISHA	PMC :-  NBCC (INDIA) Ltd SBG (ODISHA) NBCC IMPERIA, MOUZA- GADAKANA, NEAR-NEW GOVT. COLONY, PRESS CHHAKA, BHUBANESWAR-751017	CONSULTANT:-  RUPANTAR dream to dimension Architects & project Management Consultant 211/3,UNIT-9, BAYA BABA MATH LANE BHUBANESWAR,ODISHA 70644-69191, 94398-50875 bibhuti.mohapatra@gmail.com	DWG NO:- RUP/NBCC/DHENKANAL/SITE/AR/01		REV.NO :- R0
SL. NO.	REVISION NO.	REMARKS														
NOTES:- • ALL DIMENSIONS ARE IN MILLIMETER UNLESS MENTIONED OTHERWISE. • DRAWING IS NOT TO BE SCALED ONLY WRITTEN DIMENSION SHOULD BE FOLLOWED. • THIS DRAWING SHOULD BE READ IN CONJUNCTION WITH RELEVANT ARCHITECTURAL DRAWINGS AND SITE CONDITIONS. • ANY DISCREPANCY IN THE DRAWING SHOULD BE BROUGHT TO THE KNOWLEDGE OF CONSULTANT BEFORE EXECUTION. • THIS DRAWING IS A PRIVATE PROPERTY & CONFIDENTIAL DOCUMENT OF RUPANTAR SO IT MUST NOT BE COPIED OR LENT WITHOUT THEIR CONSENT.			CHECKED BY :-	DISCIPLINE:- ARCHITECTURE												
DRAWING TITLE :-			SITE LAYOUT PLAN					DESIGNED BY :-	SHEET NO :-	DATE :- 28.07.2026						
								DRAWN BY :-	SCALE:- N.T.S	REV.DATE :-						

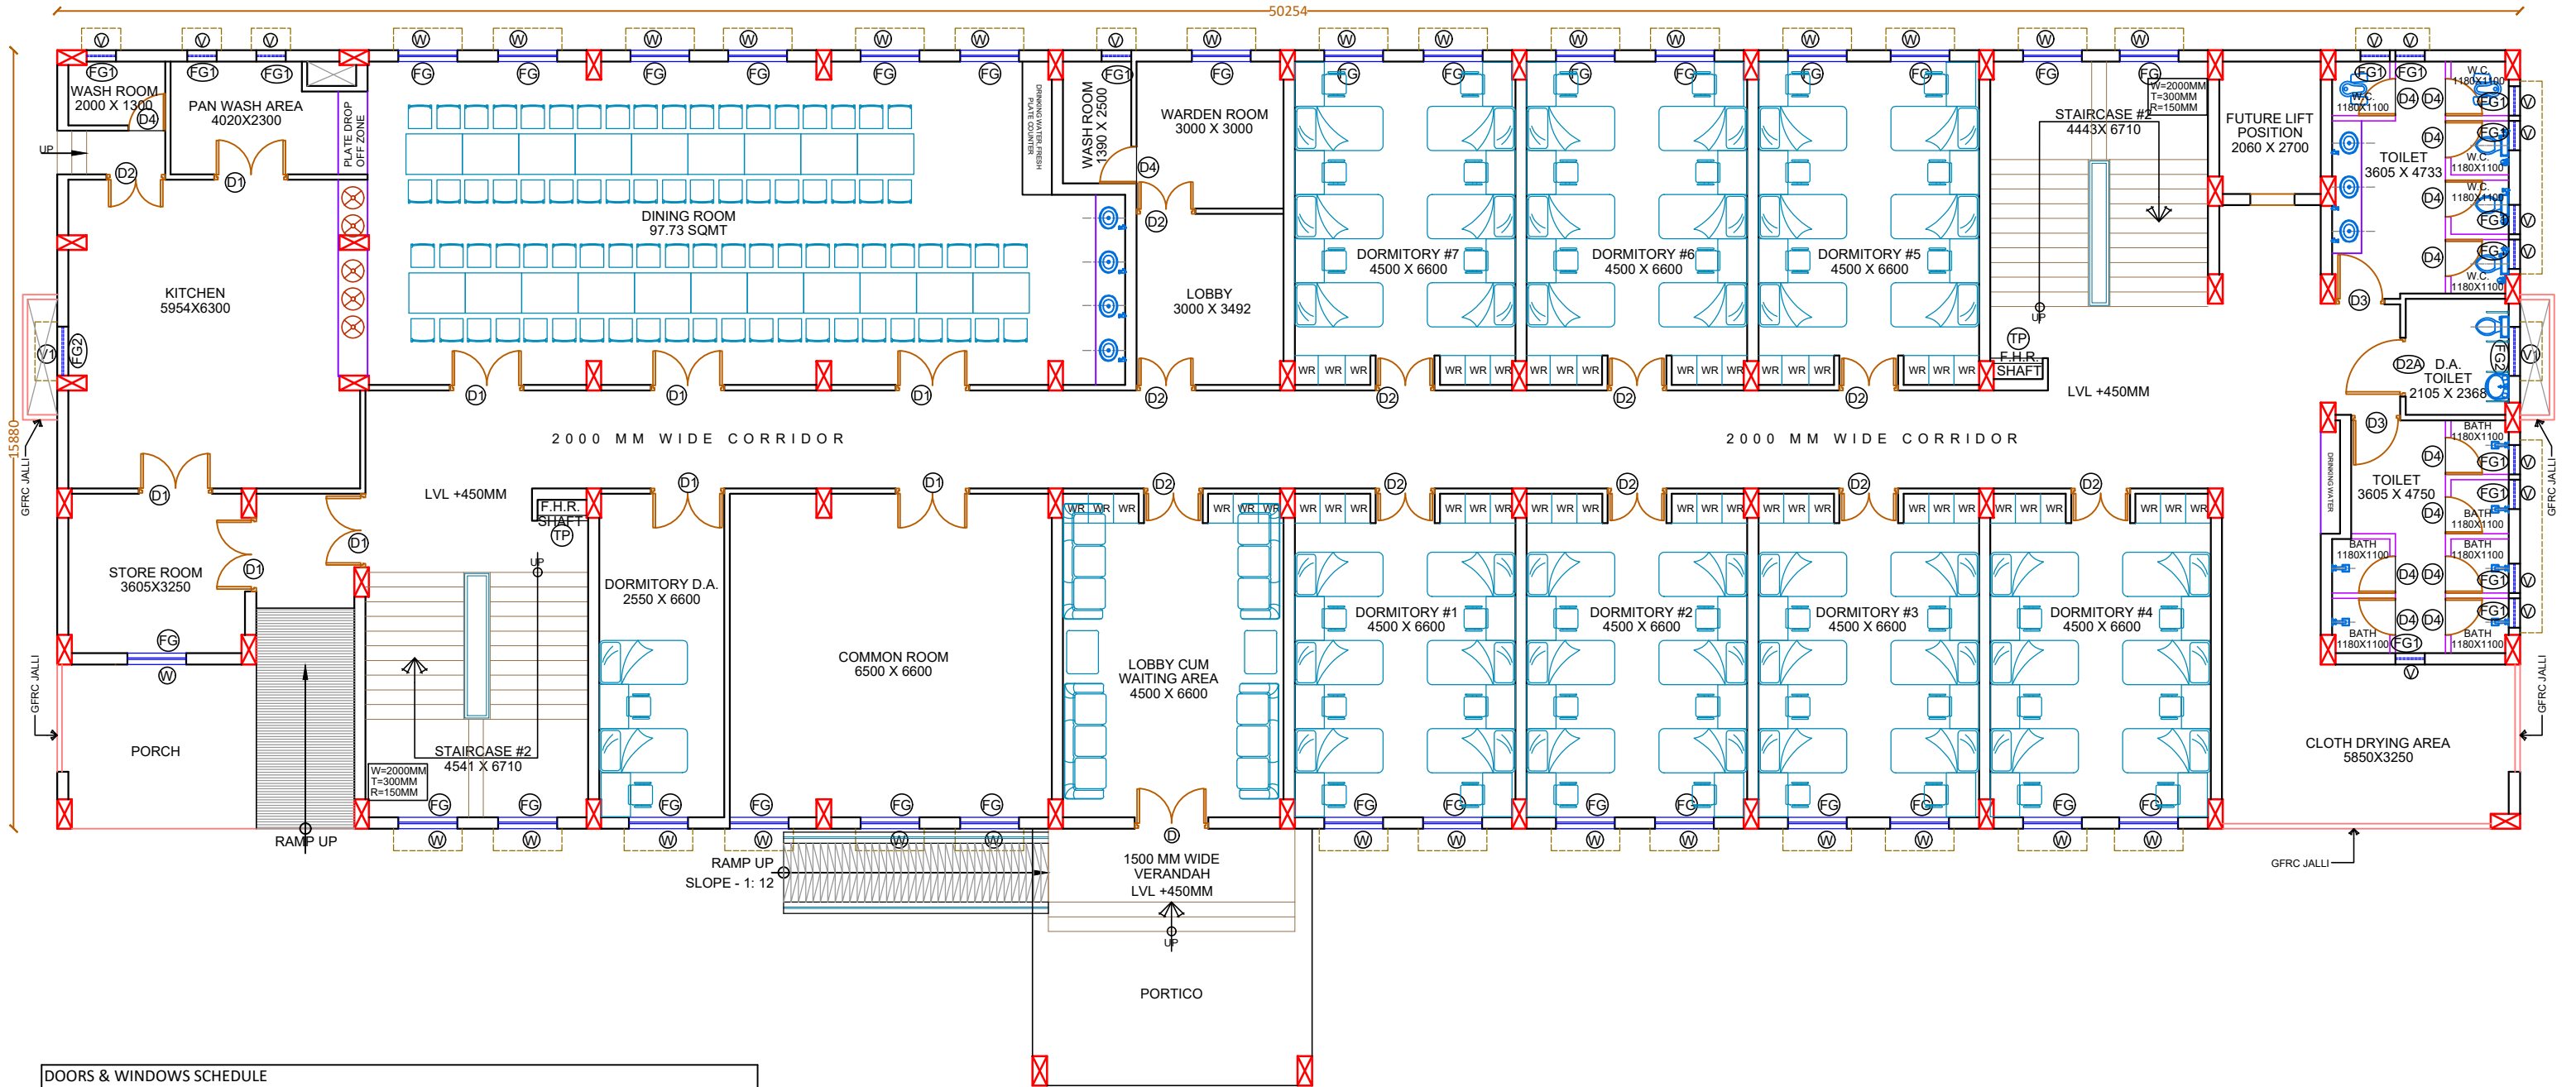

DOORS & WINDOWS SCHEDULE						
SL.NO.	TYPE	WIDTH	Height	Sill	Lintel	REMARKS
01	D	1500	2100	00	2100	DOUBLE SHUTTER GLAZED ALUMINUM DOOR
02	D1	1500	2100	00	2100	DOUBLE SHUTTER FLUSH DOOR
03	D2	1200	2100	00	2100	DOUBLE SHUTTER FLUSH DOOR
04	D2A	1200	2100	00	2100	SINGLE SHUTTER FLUSH DOOR
05	D3	1000	2100	00	2100	SINGLE SHUTTER FLUSH DOOR
06	D4	750	2100	00	2100	SINGLE SHUTTER F.R.P. DOOR
07	MSD	1200	2100	00	2100	SINGLE SHUTTER M.S. DOOR
08	W	1200	1350	750	2100	ALUMINUM FRAMED GLAZED SLIDING WINDOW
09	FG	1200	1350	750	2100	FIXED GRILL
10	FG1	600	600	1500	2100	FIXED GRILL
11	FG2	1000	600	1500	2100	FIXED GRILL
12	V	600	600	1500	2100	ALUMINUM LOUVERED VENTILATOR WITH EXHAUST FAN
13	V1	1000	600	1500	2100	LOUVERED VENTILATOR WITH EXHAUST FAN
14	TD	1000	1800	300	2100	TRAP DOOR

AREA STATEMENT		
FLOOR NAME	AREA IN SQM. (INCLUDING PORTICO)	BED CAPACITY
GROUND FLOOR	827.97 SQM.	44 NOS.
FIRST FLOOR	798.03 SQM.	78 NOS.
SECOND FLOOR	798.03 SQM.	78 NOS.
TERRACE FLOOR	68.61 SQM.	
SUB TOTAL	2492.64 SQM.	200 NOS.


SL. NO.	REVISION NO.-	REMARKS	PROJECT TITLE :-	DEVELOPMENT OF GOVT. ITI DHENKANAL AT DHENKANAL DISTRICT UNDER SD & TE DEPARTMENT, GOVT. OF ODIISHA.	CLIENT :-  DTET, ODISHA	PMC :-  NBCC (INDIA) Ltd SBG (ODISHA) NBCC IMPERIA, MOUZA- GADAKANA, NEAR-NEW GOVT. COLONY, PRESS CHHAKA, BHUBANESWAR-751017	CONSULTANT :-  RUPANTAR dream to dimension Architects & project Management Consultant 211/3,UNIT-9, BAYA BABA MATH LANE BHUBANESWAR,ODISHA 70644-69191, 94398-50875 bibhuti.mohapatra@gmail.com	DWG NO:- RUP/NBCC/DHENKANAL/200 B.H./AR/01	REV.NO :-	
NOTES:- • ALL DIMENSIONS ARE IN MILLIMETER UNLESS MENTIONED OTHERWISE. • DRAWING IS NOT TO BE SCALED ONLY WRITTEN DIMENSION SHOULD BE FOLLOWED. • THIS DRAWING SHOULD BE READ IN CONJUNCTION WITH RELEVANT ARCHITECTURAL DRAWINGS AND SITE CONDITIONS. • ANY DISCREPANCY IN THE DRAWING SHOULD BE BROUGHT TO THE KNOWLEDGE OF CONSULTANT BEFORE EXECUTION. • THIS DRAWING IS A PRIVATE PROPERTY & CONFIDENTIAL DOCUMENT OF RUPANTAR SO IT MUST NOT BE COPIED OR LENT WITHOUT THEIR CONSENT.								CHECKED BY :-	DISCIPLINE:- ARCHITECTURE	R0
								DESIGNED BY :-	SHEET NO :-	DATE :- 25.07.2026
								DRAWN BY :-	SCALE:- N.T.S	REV.DATE :-
			DRAWING TITLE :-	GROUND FLOOR PLAN (200 BEDDED BOY'S HOSTEL)						

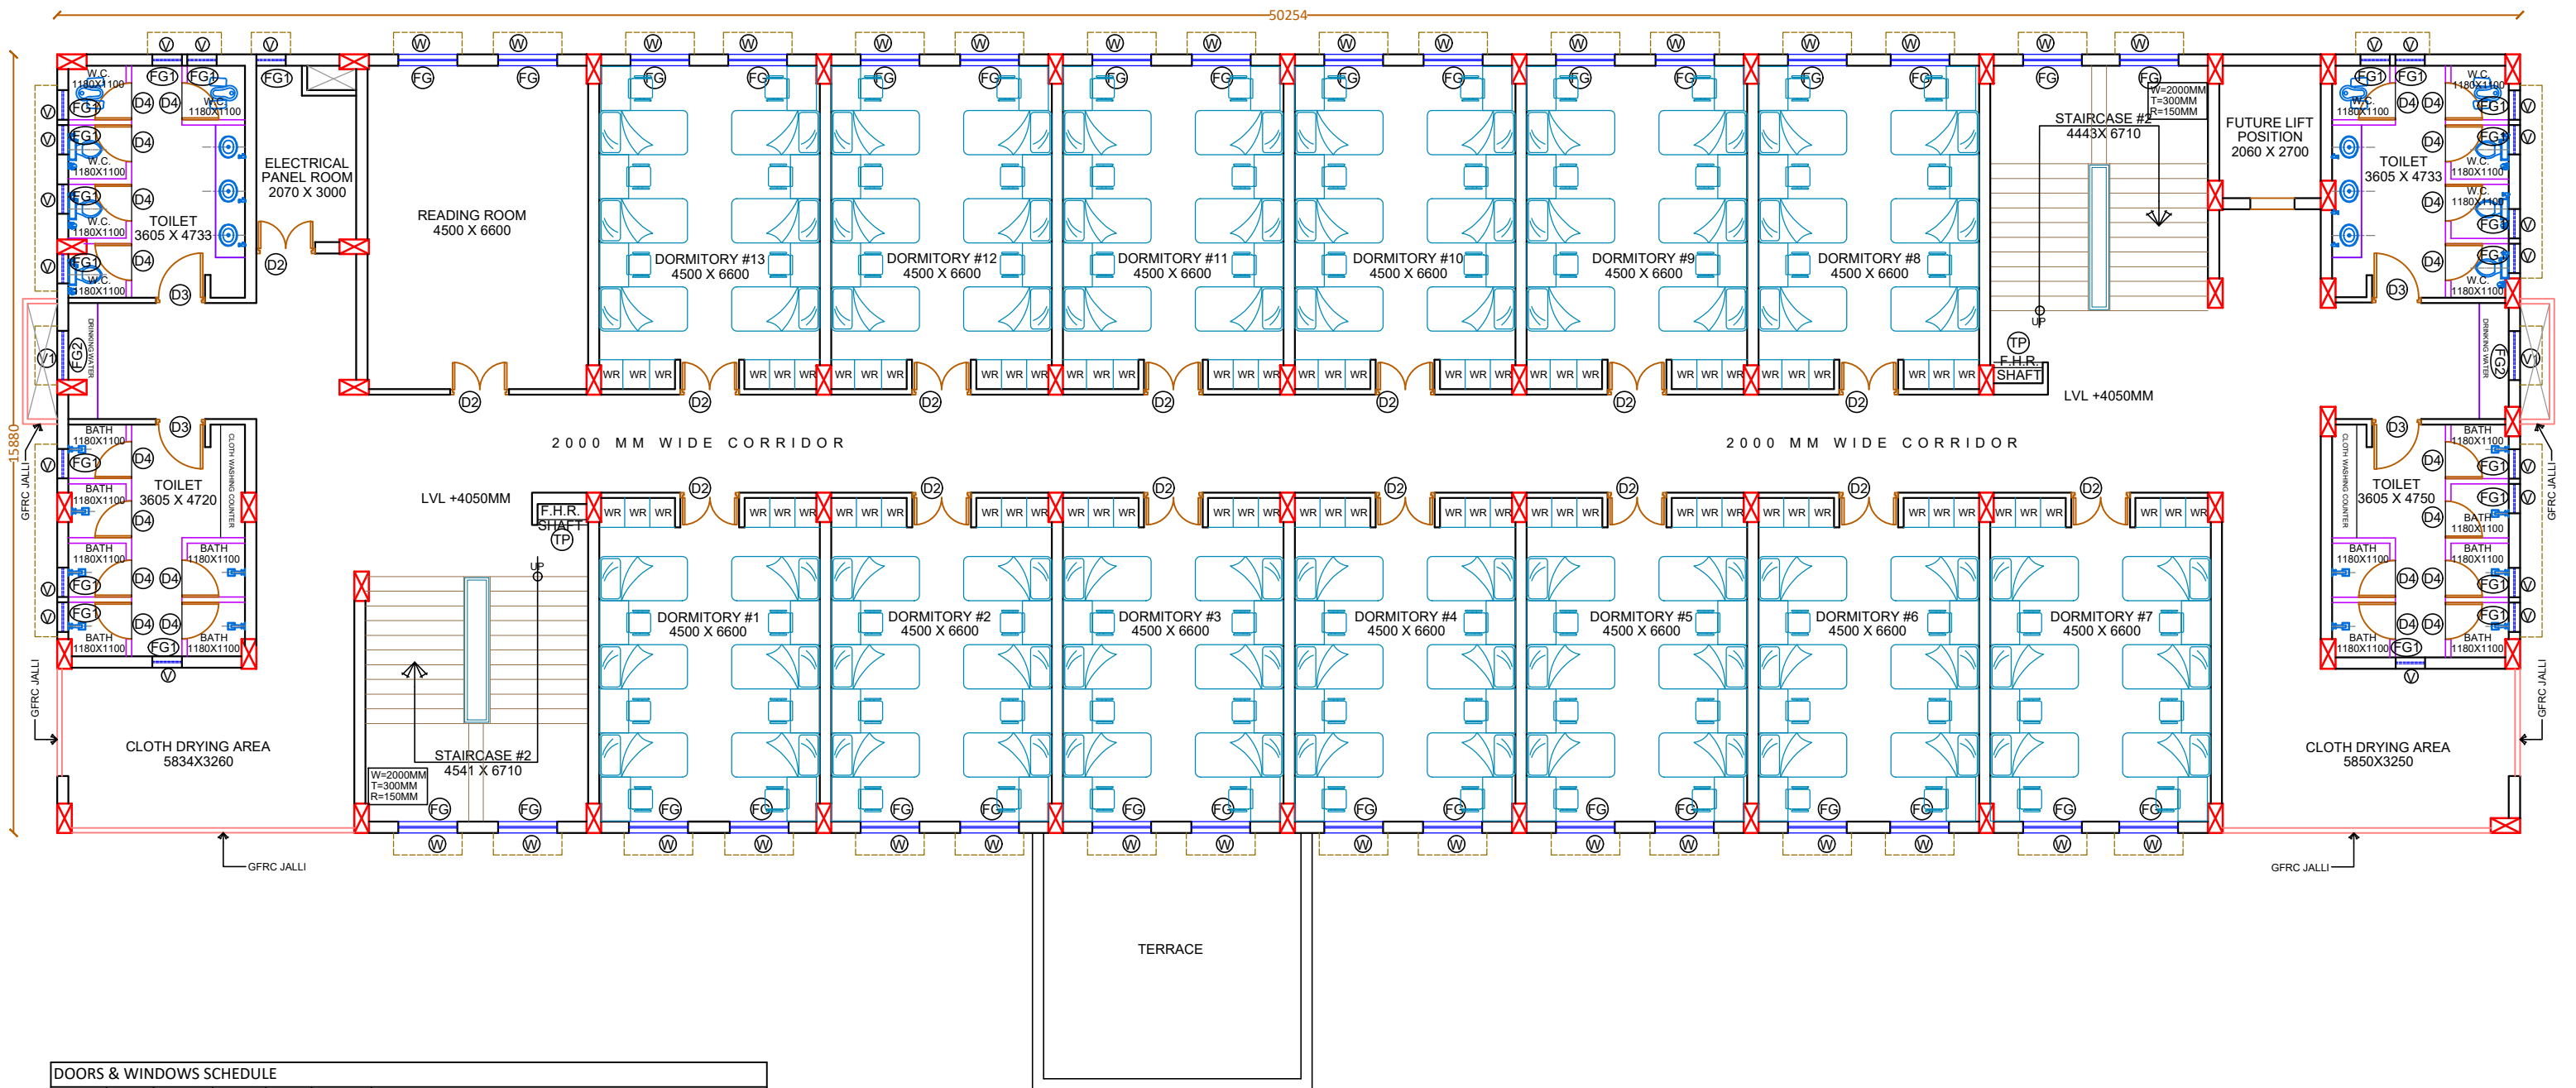

DOORS & WINDOWS SCHEDULE						
SL.NO.	TYPE	WIDTH	Height	Sill	Lintel	REMARKS
01	D	1500	2100	00	2100	DOUBLE SHUTTER GLAZED ALUMINUM DOOR
02	D1	1500	2100	00	2100	DOUBLE SHUTTER FLUSH DOOR
03	D2	1200	2100	00	2100	DOUBLE SHUTTER FLUSH DOOR
04	D2A	1200	2100	00	2100	SINGLE SHUTTER FLUSH DOOR
05	D3	1000	2100	00	2100	SINGLE SHUTTER FLUSH DOOR
06	D4	1200	2100	00	2100	SINGLE SHUTTER F.R.P. DOOR
07	MSD	750	2100	00	2100	SINGLE SHUTTER M.S. DOOR
08	W	1200	1350	750	2100	ALUMINUM FRAMED GLAZED SLIDING WINDOW
09	FG	1200	1350	750	2100	FIXED GRILL
10	FG1	600	600	1500	2100	FIXED GRILL
11	FG2	1000	600	1500	2100	FIXED GRILL
12	v	600	600	1500	2100	ALUMINUM LOUVERED VENTILATOR WITH EXHAUST FAN
13	V1	1000	600	1500	2100	LOUVERED VENTILATOR WITH EXHAUST FAN
14	TD	1000	1800	300	2100	TRAP DOOR

AREA STATEMENT		
FLOOR NAME	AREA IN SQM. (INCLUDING PORTICO)	BED CAPACITY
GROUND FLOOR	827.97 SQM.	44 NOS.
FIRST FLOOR	798.03 SQM.	78 NOS.
SECOND FLOOR	798.03 SQM.	78 NOS.
TERRACE FLOOR	68.61 SQM.	
SUB TOTAL	2492.64 SQM.	200 NOS.


SL. NO. REVISION NO.- REMARKS			PROJECT TITLE :- DRAWING TITLE :-	DEVELOPMENT OF GOVT. ITI DHENKANAL AT DHENKANAL DISTRICT UNDER SD & TE DEPARTMENT, GOVT. OF ODIISHA. FIRST FLOOR PLAN (200 BEDDED BOY'S HOSTEL)		CLIENT:-  DTET, ODISHA		PMC:-  NBCC (INDIA) Ltd SBG (ODISHA) NBCC IMPERIA, MOUZA- GADAKANA, NEAR-NEW GOVT. COLONY, PRESS CHHAKA, BHUBANESWAR-751017		CONSULTANT:-  RUPANTAR dream to dimension Architects & project Management Consultant 211/3,UNIT-9, BAYA BABA MATH LANE BHUBANESWAR, ODISHA 70644-69191, 94398-50875 bibhuti.mohapatra@gmail.com		DWG NO:- RUP/NBCC/DHENKANAL/200 B.H./AR/02 CHECKED BY :- DESIGNED BY :- DRAWN BY :-		DISCIPLINE:- ARCHITECTURE SHEET NO :- SCALE:- N.T.S		REV.NO :- R0 DATE :- 25.07.2026 REV.DATE :-	
NOTES:- • ALL DIMENSIONS ARE IN MILLIMETER UNLESS MENTIONED OTHERWISE. • DRAWING IS NOT TO BE SCALED ONLY WRITTEN DIMENSION SHOULD BE FOLLOWED. • THIS DRAWING SHOULD BE READ IN CONJUNCTION WITH RELEVANT ARCHITECTURAL DRAWINGS AND SITE CONDITIONS. • ANY DISCREPANCY IN THE DRAWING SHOULD BE BROUGHT TO THE KNOWLEDGE OF CONSULTANT BEFORE EXECUTION. • THIS DRAWING IS A PRIVATE PROPERTY & CONFIDENTIAL DOCUMENT OF RUPANTAR SO IT MUST NOT BE COPIED OR LENT WITHOUT THEIR CONSENT.																	

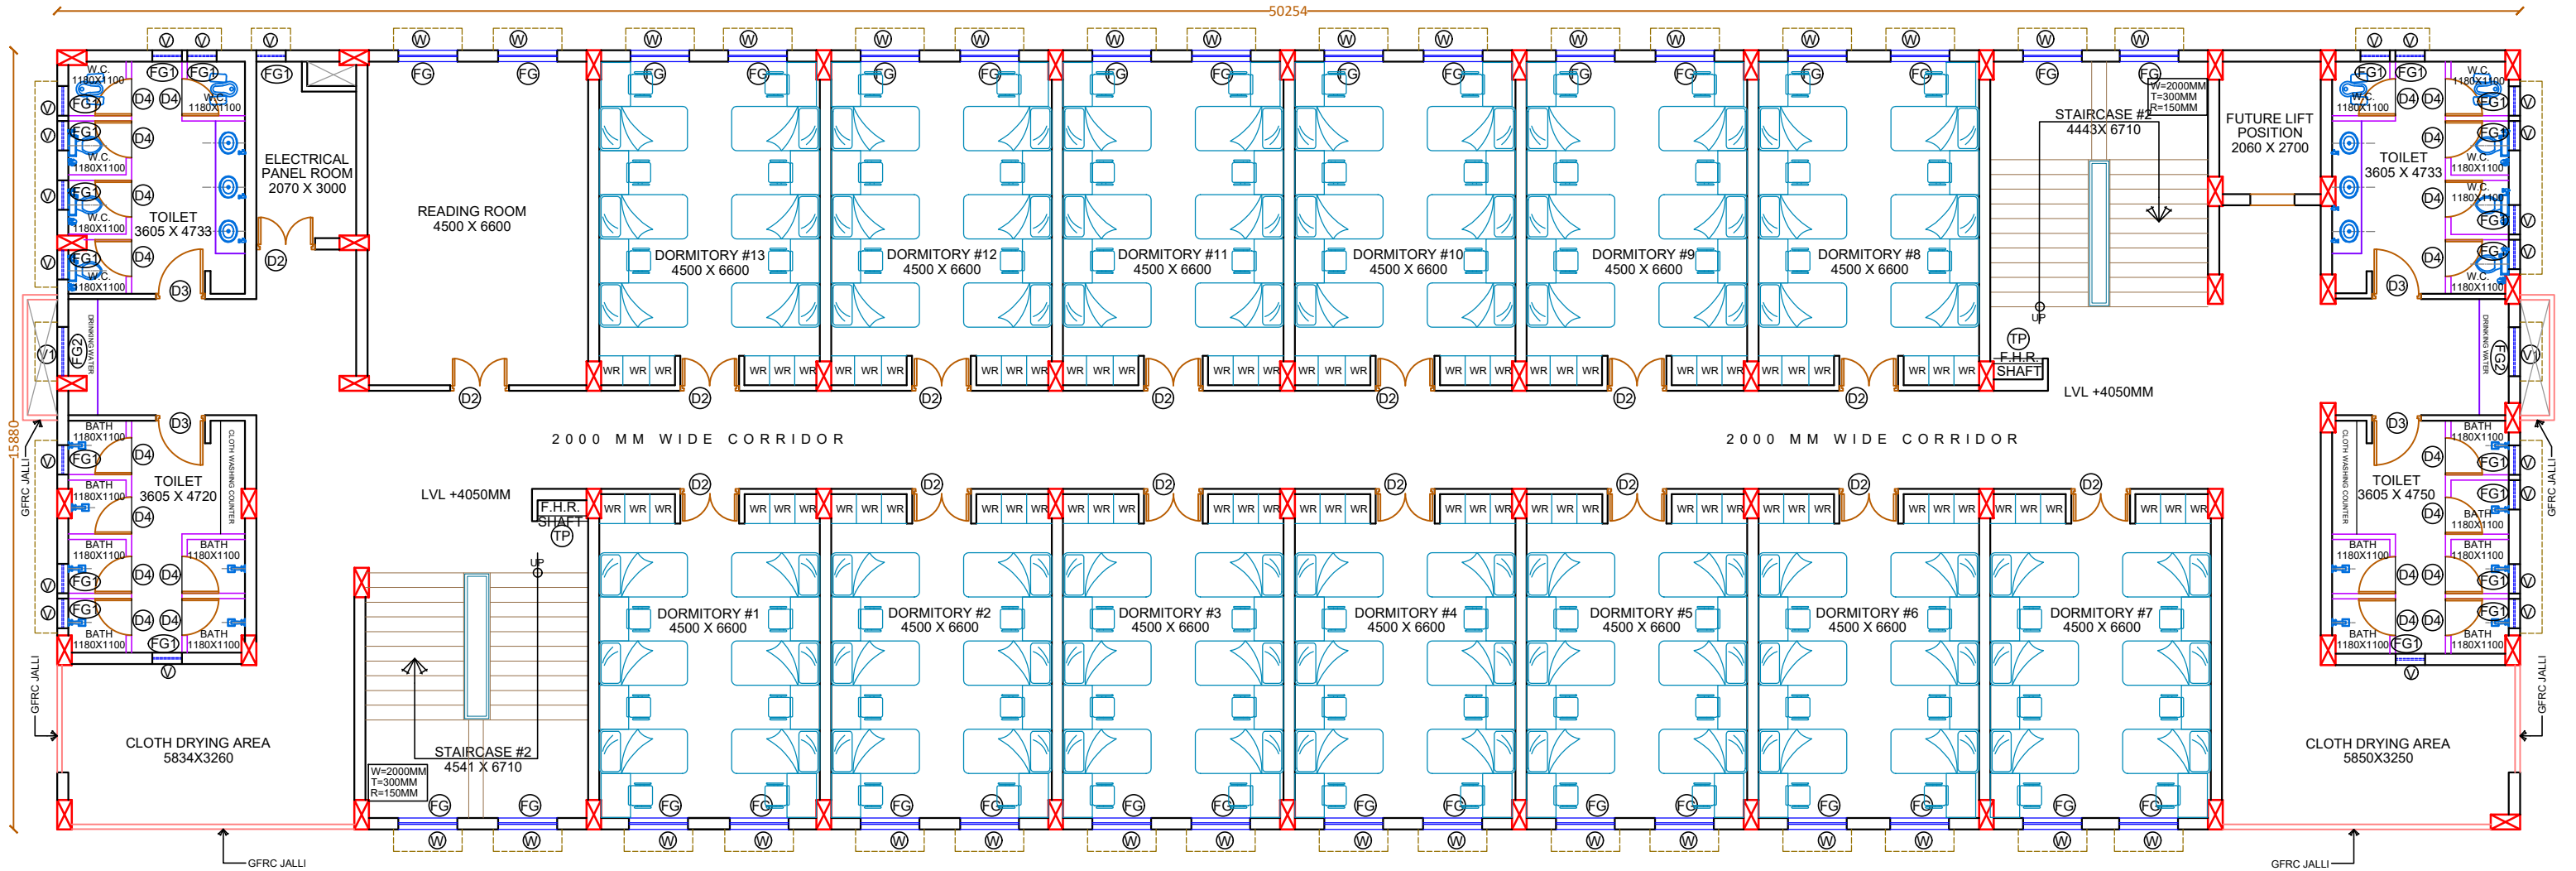

DOORS & WINDOWS SCHEDULE						
SL.NO.	TYPE	WIDTH	Height	Sill	Lintel	REMARKS
01	D	1500	2100	00	2100	DOUBLE SHUTTER GLAZED ALUMINUM DOOR
02	D1	1500	2100	00	2100	DOUBLE SHUTTER FLUSH DOOR
03	D2	1200	2100	00	2100	DOUBLE SHUTTER FLUSH DOOR
04	D2A	1200	2100	00	2100	SINGLE SHUTTER FLUSH DOOR
05	D3	1000	2100	00	2100	SINGLE SHUTTER FLUSH DOOR
06	D4	1200	2100	00	2100	SINGLE SHUTTER F.R.P. DOOR
07	MSD	750	2100	00	2100	SINGLE SHUTTER M.S. DOOR
08	W	1200	1350	750	2100	ALUMINUM FRAMED GLAZED SLIDING WINDOW
09	FG	1200	1350	750	2100	FIXED GRILL
10	FG1	600	600	1500	2100	FIXED GRILL
11	FG2	1000	600	1500	2100	FIXED GRILL
12	v	600	600	1500	2100	ALUMINUM LOUVERED VENTILATOR WITH EXHAUST FAN
13	V1	1000	600	1500	2100	LOUVERED VENTILATOR WITH EXHAUST FAN
14	TD	1000	1800	300	2100	TRAP DOOR

AREA STATEMENT		
FLOOR NAME	AREA IN SQM. (INCLUDING PORTICO)	BED CAPACITY
GROUND FLOOR	827.97 SQM.	44 NOS.
FIRST FLOOR	798.03 SQM.	78 NOS.
SECOND FLOOR	798.03 SQM.	78 NOS.
TERRACE FLOOR	68.61 SQM.	
SUB TOTAL	2492.64 SQM.	200 NOS.

SL. NO.	REVISION NO.	REMARKS	PROJECT TITLE :-	CLIENT :-	PMC :-	CONSULTANT :-	DWG NO. :- RUP/NBCC/DHENKANAL/200 B.H./AR/03	REV.NO :-
NOTES:- • ALL DIMENSIONS ARE IN MILLIMETER UNLESS MENTIONED OTHERWISE. • DRAWING IS NOT TO BE SCALED ONLY WRITTEN DIMENSION SHOULD BE FOLLOWED. • THIS DRAWING SHOULD BE READ IN CONJUNCTION WITH RELEVANT ARCHITECTURAL DRAWINGS AND SITE CONDITIONS. • ANY DISCREPANCY IN THE DRAWING SHOULD BE BROUGHT TO THE KNOWLEDGE OF CONSULTANT BEFORE EXECUTION. • THIS DRAWING IS A PRIVATE PROPERTY & CONFIDENTIAL DOCUMENT OF RUPANTAR SO IT MUST NOT BE COPIED OR LENT WITHOUT THEIR CONSENT.			DEVELOPMENT OF GOVT. ITI DHENKANAL AT DHENKANAL DISTRICT UNDER SD & TE DEPARTMENT, GOVT. OF ODISHA.	DTET, ODISHA	NBCC (INDIA) Ltd SBG (ODISHA) NBCC IMPERIA, MOUZA- GADAKANA, NEAR-NEW GOVT. COLONY, PRESS CHHAKA, BHUBANESWAR-751017	RUPANTAR dream to dimension Architects & project Management Consultant 211/3, UNIT-9, BAYA BABA MATH LANE BHUBANESWAR, ODISHA 70644-69191, 94398-50875 bibhuti.mohapatra@gmail.com	CHECKED BY :-	REV. NO :-
			DRAWING TITLE :- SECOND FLOOR PLAN (200 BEDDED BOY'S HOSTEL)				DISCIPLINE:- ARCHITECTURE	R0
							DESIGNED BY :-	DATE :- 25.07.2026
							DRAWN BY :-	REV. DATE :-
							SCALE:- N.T.S	

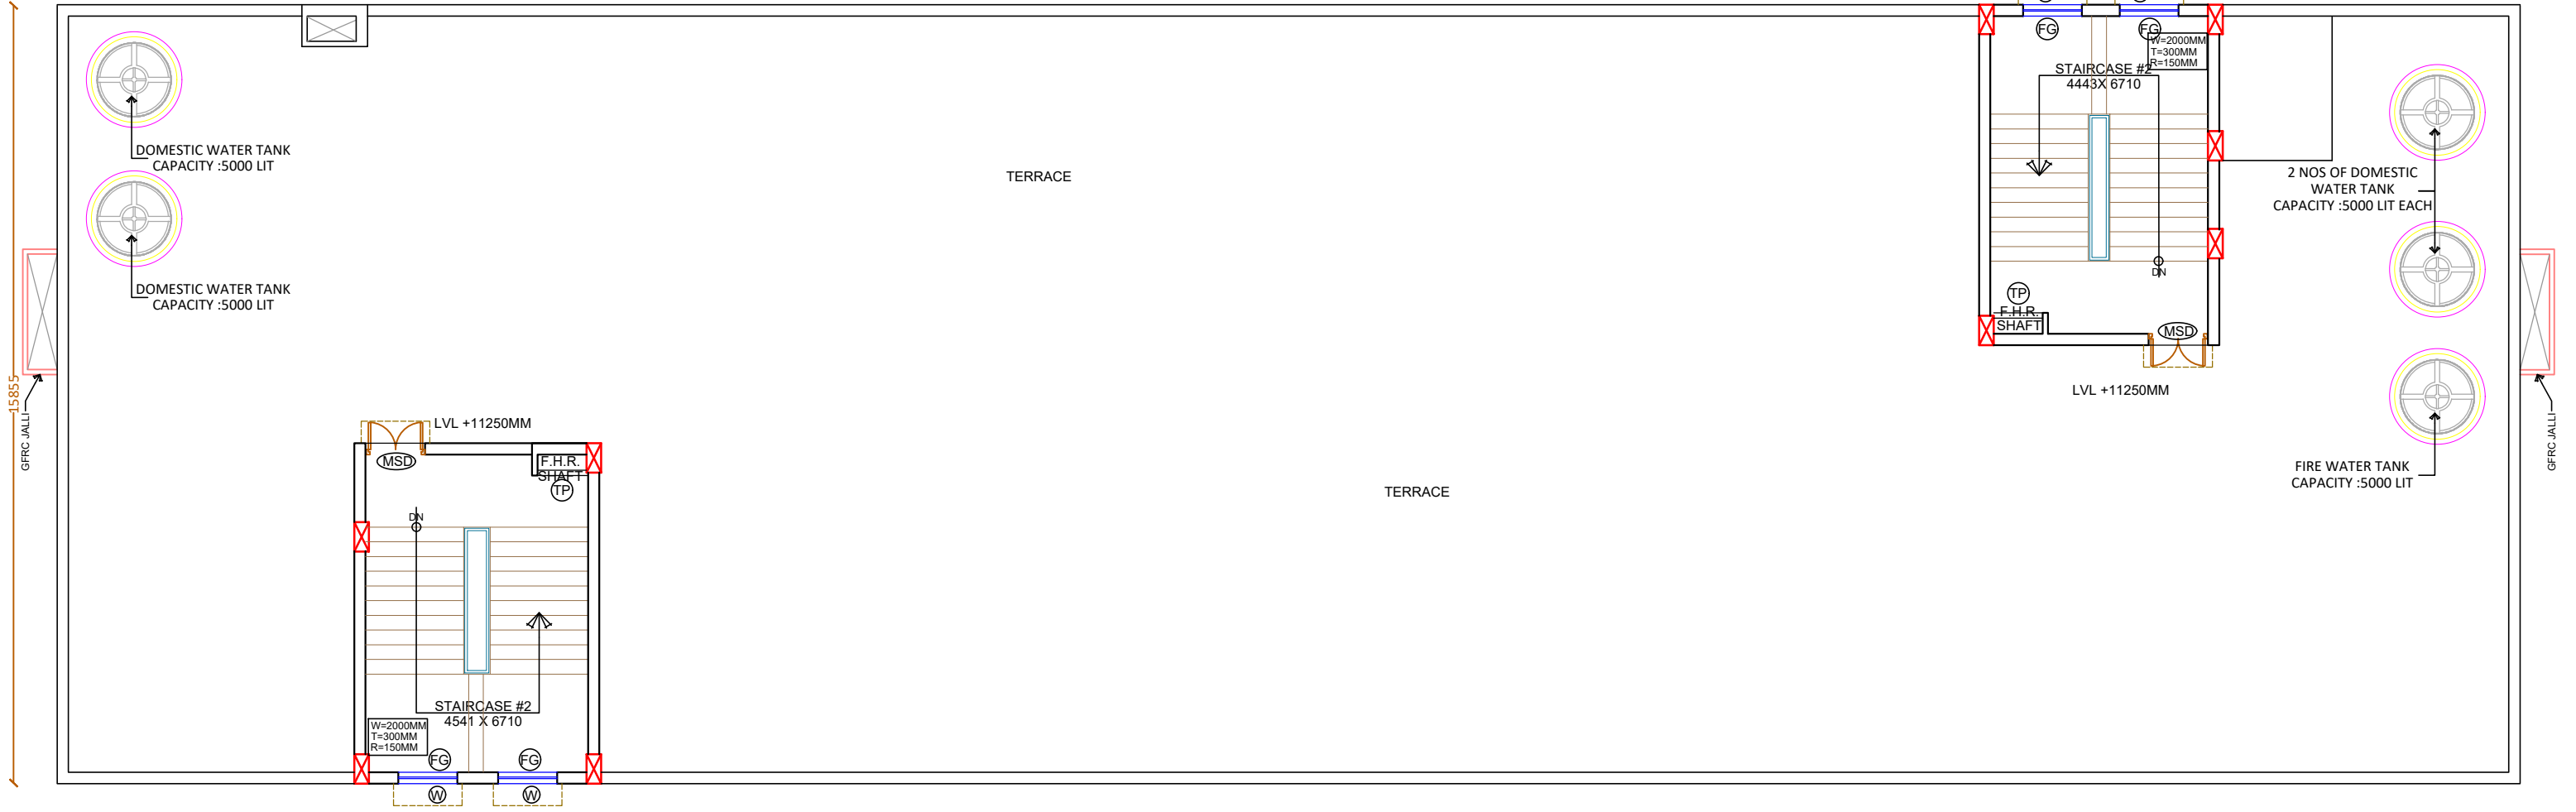

DOORS & WINDOWS SCHEDULE						
SL.NO.	TYPE	WIDTH	Height	Sill	Lintel	REMARKS
01	D	1500	2100	00	2100	DOUBLE SHUTTER GLAZED ALUMINUM DOOR
02	D1	1500	2100	00	2100	DOUBLE SHUTTER FLUSH DOOR
03	D2	1200	2100	00	2100	DOUBLE SHUTTER FLUSH DOOR
04	D2A	1200	2100	00	2100	SINGLE SHUTTER FLUSH DOOR
05	D3	1000	2100	00	2100	SINGLE SHUTTER FLUSH DOOR
06	D4	750	2100	00	2100	SINGLE SHUTTER F.R.P. DOOR
07	MSD	1200	2100	00	2100	SINGLE SHUTTER M.S. DOOR
08	W	1200	1350	750	2100	ALUMINUM FRAMED GLAZED SLIDING WINDOW
09	FG	1200	1350	750	2100	FIXED GRILL
10	FG1	600	600	1500	2100	FIXED GRILL
11	FG2	1000	600	1500	2100	FIXED GRILL
12	v	600	600	1500	2100	ALUMINUM LOUVERED VENTILATOR WITH EXHAUST FAN
13	v1	1000	600	1500	2100	LOUVERED VENTILATOR WITH EXHAUST FAN
14	TD	1000	1800	300	2100	TRAP DOOR

AREA STATEMENT		
FLOOR NAME	AREA IN SQM. (INCLUDING PORTICO)	BED CAPACITY
GROUND FLOOR	827.97 SQM.	44 NOS.
FIRST FLOOR	798.03 SQM.	78 NOS.
SECOND FLOOR	798.03 SQM.	78 NOS.
TERRACE FLOOR	68.61 SQM.	
SUB TOTAL	2492.64 SQM.	200 NOS.

SL. NO.

REVISION NO.

REMARKS

NOTES:-

• ALL DIMENSIONS ARE IN MILLIMETER UNLESS MENTIONED OTHERWISE.

• DRAWING IS NOT TO BE SCALED ONLY WRITTEN DIMENSION SHOULD BE FOLLOWED.

• THIS DRAWING SHOULD BE READ IN CONJUNCTION WITH RELEVANT ARCHITECTURAL DRAWINGS AND SITE CONDITIONS.

• ANY DISCREPANCY IN THE DRAWING SHOULD BE BROUGHT TO THE KNOWLEDGE OF CONSULTANT BEFORE EXECUTION.

• THIS DRAWING IS A PRIVATE PROPERTY & CONFIDENTIAL DOCUMENT OF RUPANTAR SO IT MUST NOT BE COPIED OR LENT WITHOUT THEIR CONSENT.

PROJECT TITLE :-

TERRACE FLOOR PLAN (200 BEDDED BOY'S HOSTEL)

CLIENT:-




DTET, ODISHA

PMC:-



NBCC (INDIA) Ltd
SBG (ODISHA)
NBCC IMPERIA, MOUZA- GADAKANA, NEAR-NEW GOVT. COLONY, PRESS CHHAKA, BHUBANESWAR-751017

CONSULTANT:-

 

RUPANTAR
dream to dimension
Architects & project Management Consultant
211/3, UNIT-9, BAYA BABA MATH LANE
BHUBANESWAR, ODISHA
70644-69191, 94398-50875
bibhuti.mohapatra@gmail.com

DWG NO:- RUP/NBCC/DHENKANAL/200 B.H./AR/04

CHECKED BY :-

DESIGNED BY :-

DRAWN BY :-

DISCIPLINE:- ARCHITECTURE

SHEET NO :-

SCALE:- N.T.S

REV.NO :- R0

DATE :- 25.07.2026

REV.DATE :-