


SITE LAYOUT PLAN OF PROPOSED ATAL BUS STAND (C TYPE) AT TIRTOL, OF DISTRICT JAGATSINGHPUR, ODISHA

<p>NOTES:</p> <ul style="list-style-type: none"> - ALL DIMENSIONS ARE IN MM UNLESS MENTIONED OTHERWISE. - DRAWING IS NOT TO BE SCALED. ONLY WRITTEN DIMENSION SHOULD BE FOLLOWED. - THIS DRAWING SHOULD BE READ IN CONJUNCTION WITH RELEVANT ARCHITECTURAL DRAWINGS AND SITE CONDITIONS. - ANY DISCREPANCY IN THE DRAWING SHOULD BE BROUGHT TO THE KNOWLEDGE OF CONSULTANT BEFORE EXECUTION. - THIS DRAWING IS A PRIVATE PROPERTY & CONFIDENTIAL DOCUMENT OF M/S SPIRE Consultants. SO IT MUST NOT BE COPIED OR LENT WITHOUT THEIR CONSENT. 	DISTRIBUTION			REVISION			PROJECT	ARCHITECT	Consultant: -				DRG. NO	
	DATE	ISSUED TO	NO. OF PRINTS	DATE	DESCRIPTION	REV NO.			PROPOSED ATAL BUS STAND AT TIRTOL, OF DISTRICT JAGATSINGHPUR, ODISHA	Sanjeeb ku. Guru Regd No.: CA/93/16379	SPIRE Consultants The Complete Living Solutions			SCIOSRTC/TIRTOL/AR-01
	07.07.2025	OSRTC, BHUBANESWAR, ODISHA	03						CLIENT		OSRTC, BHUBANESWAR, ODISHA	architects, engineers, planners, interior designers, project consultants 280-B, BDA DUPLEX COLONY, BARAJUNDA, BHUBANESWAR-3. TEL: (0674)2384442, MOB: 9437014442, E-mail: spire_guru@yahoo.co.in		
									REV SUFFIX	SCALE	DATE	DRAWN BY		CHKD. BY
							SHEET TITLE	N.T.S	07.07.25	AR. SAIKAT BHATTACHARYA				

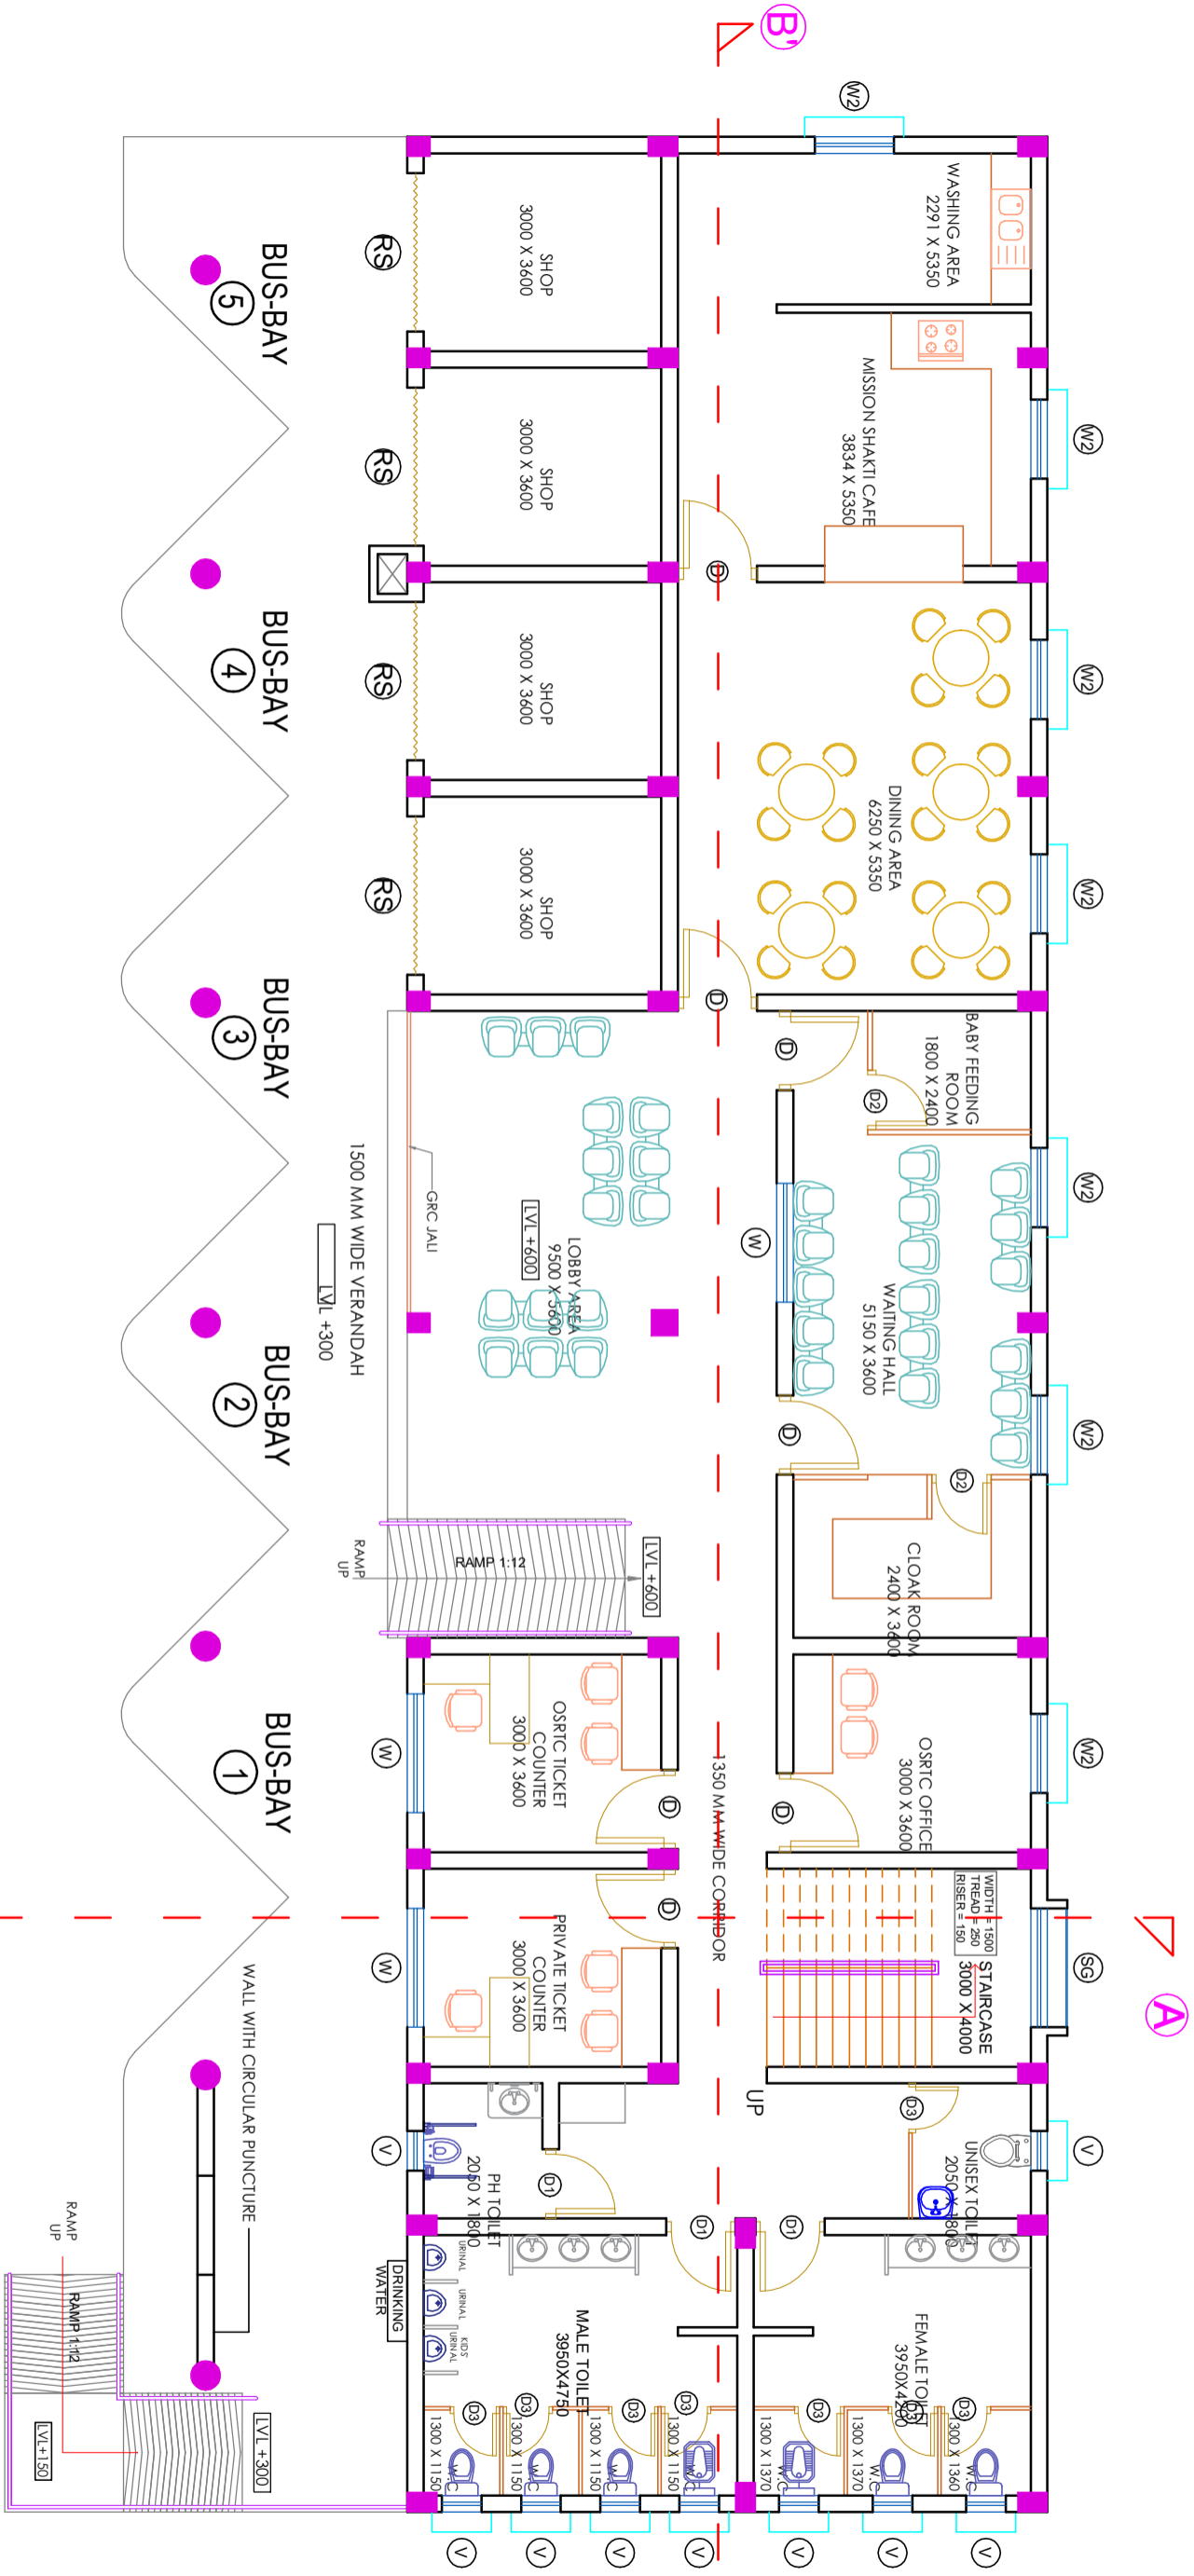

DOOR WINDOW SCHEDULE

SL. NO.	SIZE	SILL LVL.	LINTEL LVL.	TYPE	SL. NO.	SIZE	SILL LVL.	LINTEL LVL.	TYPE
D	1200 X 2100	00	2100	FLUSH DOOR	W	1800 X 1200	900	2100	GLASS WINDOW
D1	1050 X 2100	00	2100	FRP DOOR	W1	1500 X 1200	900	2100	GLASS WINDOW
D2	900 X 2100	00	2100	FRP DOOR	W2	1200 X 1200	900	2100	GLASS WINDOW
D3	750 X 2100	00	2100	FRP DOOR	V	600 X 600	1500	2100	LOUVERED VENTILATOR
RS	2400 X 2400	00	2400	M'S ROLLING SHUTTER					

DISTRIBUTION

DATE	ISSUED TO	NO. OF PRINTS	DATE	DESCRIPTION	REV. NO.
07.07.2025	OSRTC, BHUBANESWAR, ODISHA	02			

REVISION

NO.	DATE	DESCRIPTION	REV. SUFFIX

PROJECT

PROPOSED ATAL BUS STAND AT TIRTOL, OF DISTRICT JAGATSingHPUR, ODISHA

CLIENT

OSRTC, BHUBANESWAR, ODISHA

ARCHITECT

Santleeb ku. Guru
Regd No.:-CA/93/16379

SCALE

N.T.S

DATE

07.07.2025

CONSULTANT

SPIRE Consultants
The Complete Living Solutions
architects, engineers, interior designers, project consultants
290-B, BDA DUTEX COLONY, BAHADURNAGAR, BHUBANESWAR-3,
TEL:-0674/2356442, MOB-9437014442, E-mail: spire_guru@spire.co.in

DRAWN BY

AR SOUMYA RAMJAN DASH

CHKD. BY


AR SAIKAT BHATTACHARYA

DRG. NO

SC/OSRTC/TIRTOL/R-02
NORTH

NOTES:

- ALL DIMENSIONS ARE IN MM UNLESS MENTIONED OTHERWISE.
- DRAWING IS NOT TO BE SCALED ONLY WRITTEN DIMENSION SHOULD BE FOLLOWED.
- THIS DRAWING SHOULD BE READ IN CONJUNCTION WITH RELEVANT ARCHITECTURAL DRAWINGS AND SITE CONDITIONS.
- ANY DISCREPANCY IN THE DRAWING SHOULD BE BROUGHT TO THE KNOWLEDGE OF CONSULTANT BEFORE EXECUTION.
- THIS DRAWING IS A PRIVATE PROPERTY & CONFIDENTIAL DOCUMENT OF M/S SPIRE Consultants. SO IT MUST NOT BE COPIED OR LENT WITHOUT THEIR CONSENT.

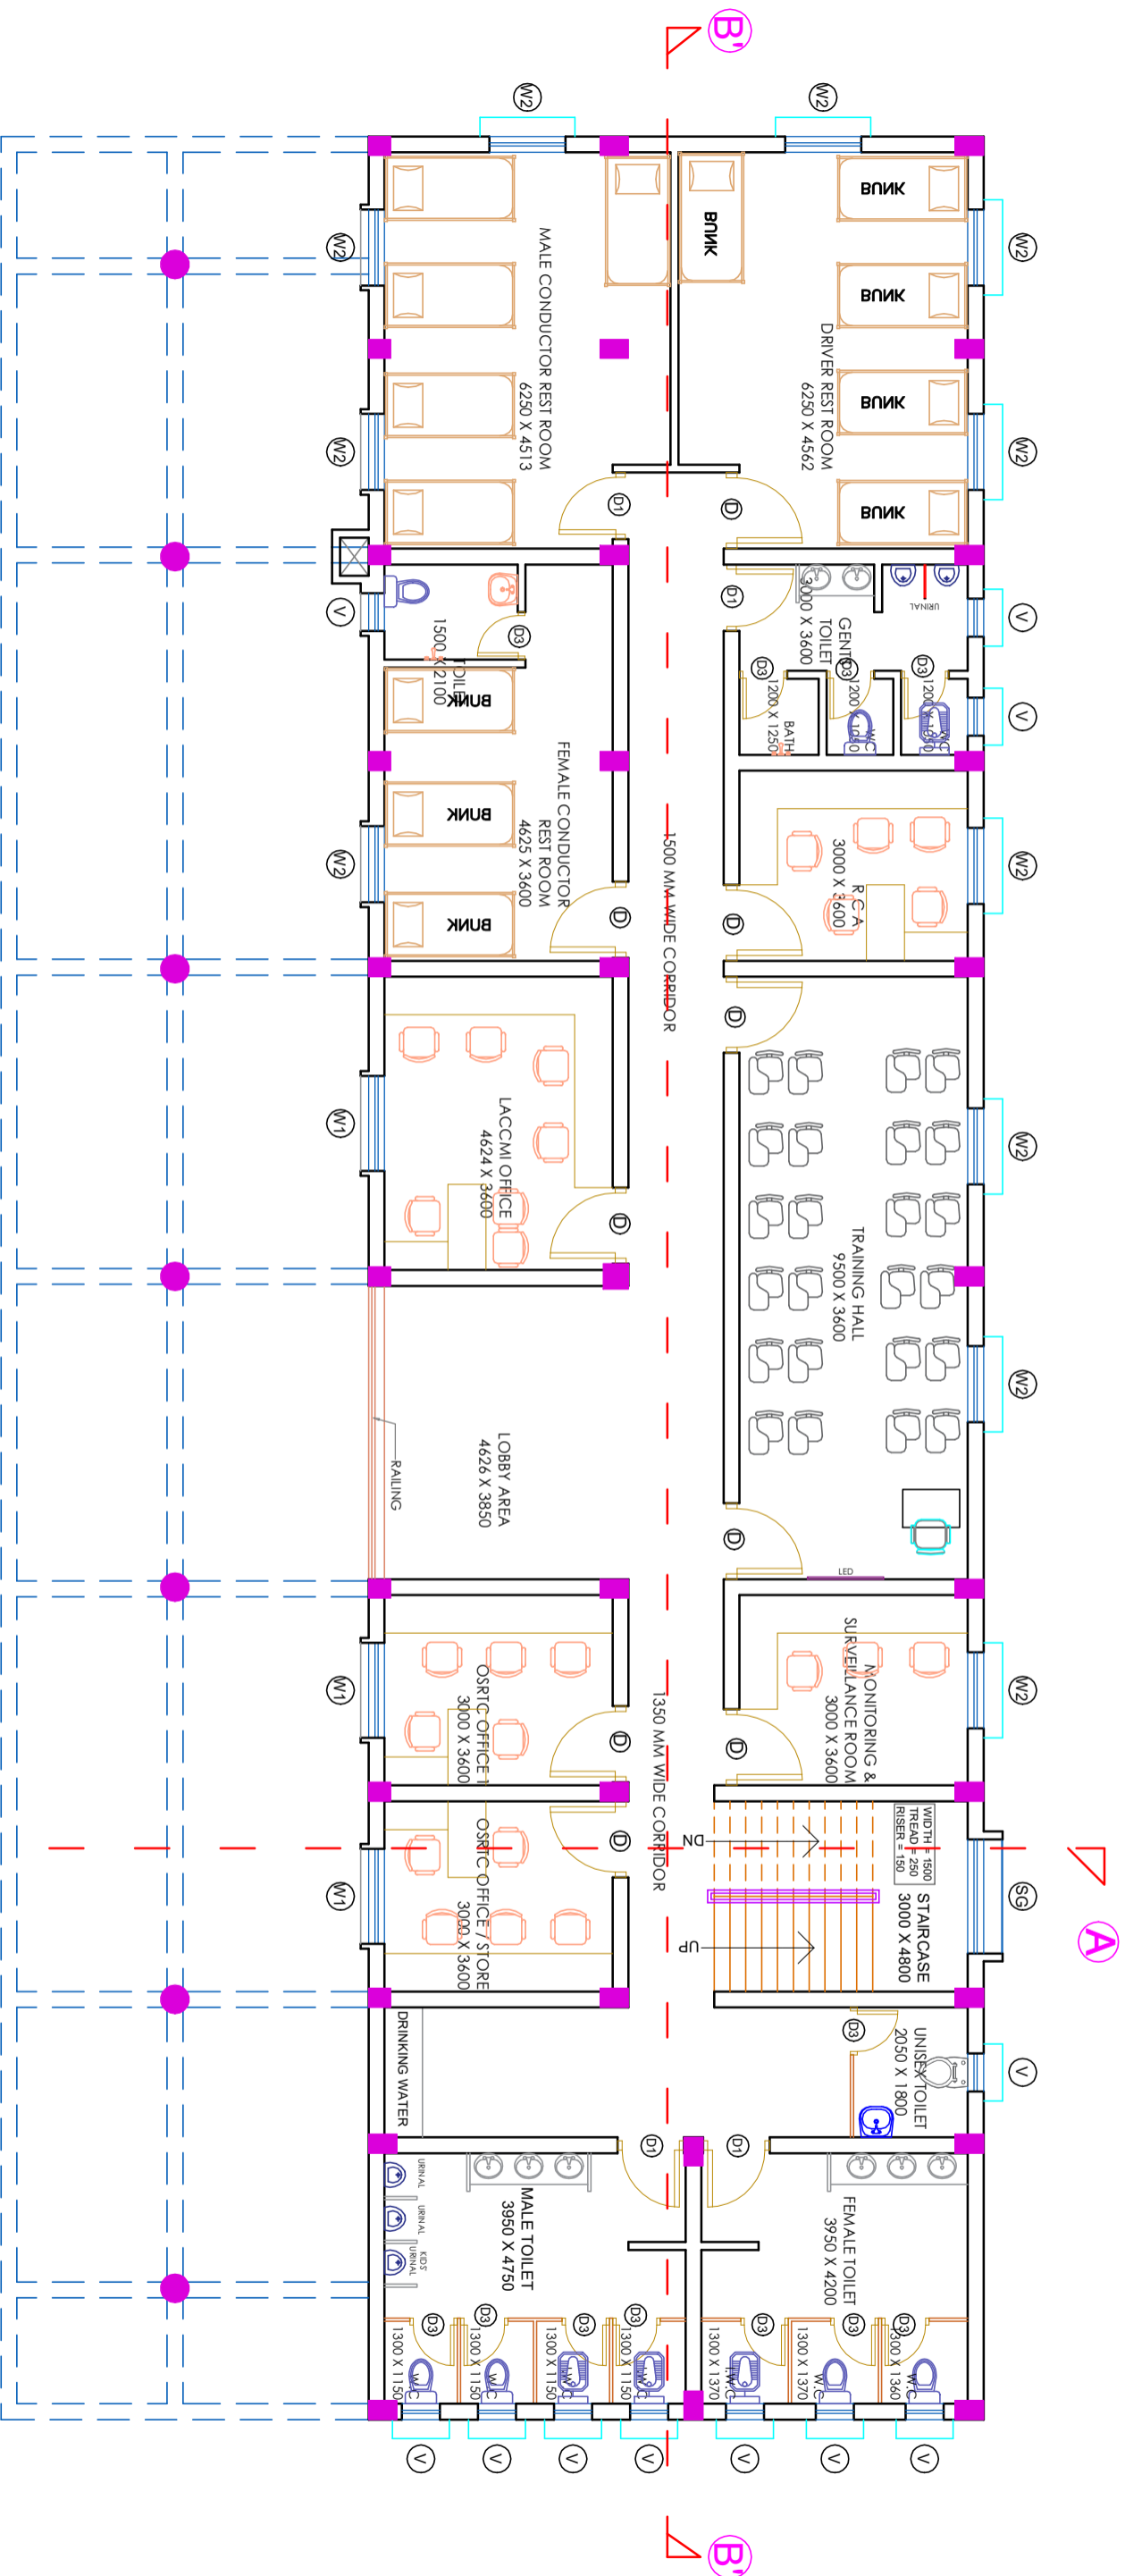

PROPOSED FIRST FLOOR PLAN

BUILT-UP AREA = 349.20 SQM




SL. NO.	SIZE	SILL LVL.	LINTEL LVL.	TYPE	SL. NO.	SIZE	SILL LVL.	LINTEL LVL.	TYPE
D	1200 X 2100	00	2100	FLUSH DOOR	W	1800 X 1200	900	2100	GLASS WINDOW
D1	1050 X 2100	00	2100	FRP DOOR	W1	1500 X 1200	900	2100	GLASS WINDOW
D2	900 X 2100	00	2100	FRP DOOR	W2	1200 X 1200	900	2100	GLASS WINDOW
D3	750 X 2100	00	2100	FRP DOOR	V	600 X 600	1500	2100	GLASS WINDOW LOUVERED VENTILATOR
RS	2400 X 2400	00	2400	M.S ROLLING SHUTTER					

NOTES:

- ALL DIMENSIONS ARE IN MM UNLESS MENTIONED OTHERWISE.
- DRAWING IS NOT TO BE SCALED ONLY WRITTEN DIMENSION SHOULD BE FOLLOWED.
- THIS DRAWING SHOULD BE READ IN CONJUNCTION WITH RELEVANT ARCHITECTURAL DRAWINGS AND SITE CONDITIONS.
- ANY DISCREPANCY IN THE DRAWING SHOULD BE BROUGHT TO THE KNOWLEDGE OF CONSULTANT BEFORE EXECUTION.
- THIS DRAWING IS A PRIVATE PROPERTY & CONFIDENTIAL DOCUMENT OF M/S SPIRE Consultants. SO IT MUST NOT BE COPIED OR LENT WITHOUT THEIR CONSENT.

DISTRIBUTION			REVISION		
DATE	ISSUED TO	NO. OF PRINTS	DATE	DESCRIPTION	REV NO.

CLIENT	PROJECT	ARCHITECT	DRG. NO
OSRTC, BHUBANESWAR, ODISHA	PROPOSED ATAL BUS STAND AT TIRTOL, OF DISTRICT JAGATSingHPUR, ODISHA	Santibeb ku. Guru Regd No.: CA93/16379	SC08RTCRKRLAMUNDAAR-024
SHEET TITLE	SCALE	DRAWN BY	CHKD. BY
FIRST FLOOR PLAN (TERMINAL BUILDING)	N.T.S	AR SOUMYA RANJAN DASH	AR SAIKAT BHATTACHARYA
DATE	DATE	Consultant:- SPIRE Consultants	
07.07.2025	07.07.2025	The Complete Living Solutions architects, engineers, planners, interior designers, project consultants 250-B, BDA DUFFLEX COLONY, BAHAMUNDA, BHUBANESWAR-3. TEL: (067)42354442; MOB: 9437014442; E-mail: spire_guru@spire.co.in	

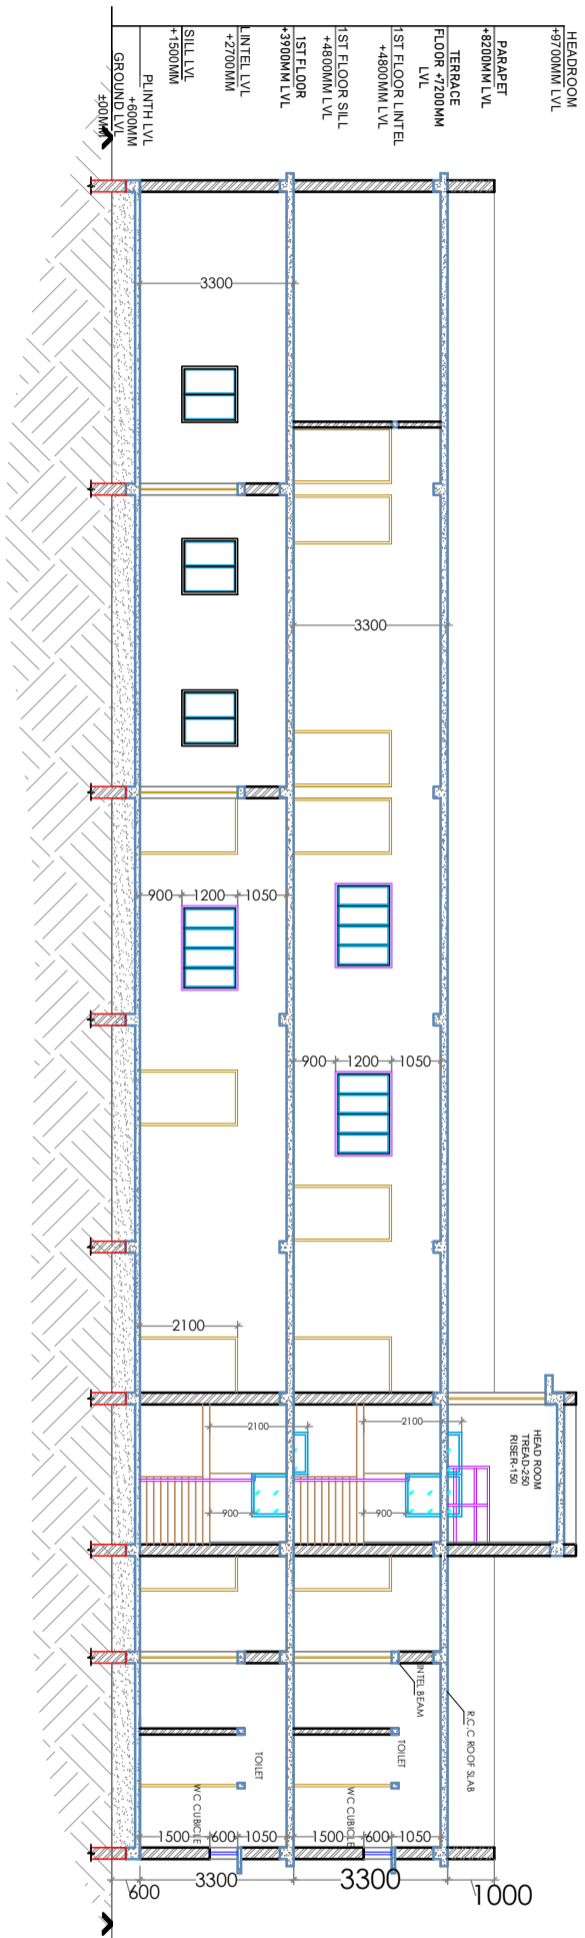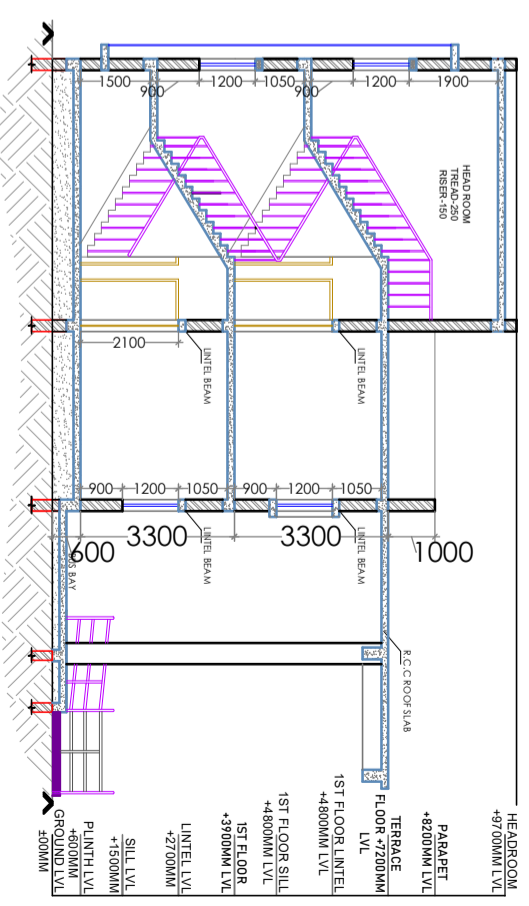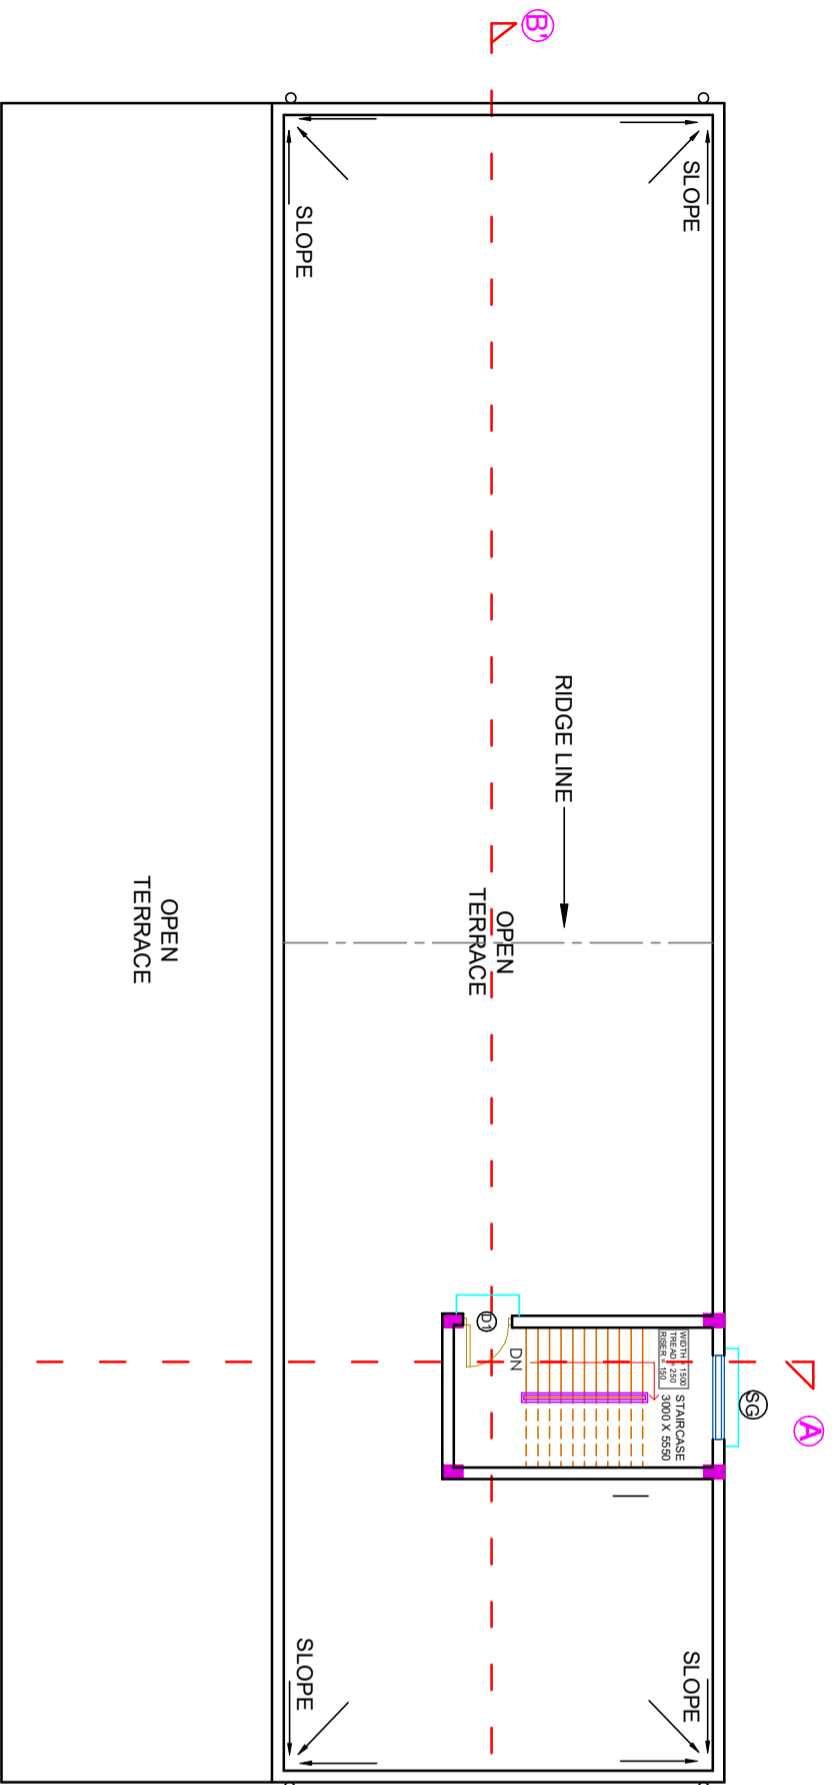


TERRACE PLAN


SECTION AT A-A

SECTION AT B-B


<p>NOTES:</p> <ul style="list-style-type: none"> ALL DIMENSIONS ARE IN MM UNLESS MENTIONED OTHERWISE DRAWING IS NOT TO BE SCALED ONLY WRITTEN DIMENSION SHOULD BE FOLLOWED. THIS DRAWING SHOULD BE READ IN CONJUNCTION WITH RELEVANT ARCHITECTURAL DRAWINGS AND SITE CONDITIONS. ANY DISCREPANCY IN THE DRAWING SHOULD BE BROUGHT TO THE KNOWLEDGE OF CONSULTANT BEFORE EXECUTION. THIS DRAWING IS A PRIVATE PROPERTY & CONFIDENTIAL DOCUMENT OF M/S SPIRE Consultants. SO IT MUST NOT BE COPIED OR LENT WITHOUT THEIR CONSENT. 													
<p>DISTRIBUTION</p> <table border="1"> <thead> <tr> <th>DATE</th> <th>ISSUED TO</th> <th>NO. OF PRINTS</th> <th>DATE</th> <th>DESCRIPTION</th> <th>REV NO.</th> </tr> </thead> <tbody> <tr> <td>07.07.2025</td> <td>OSRTC, BHUBANESWAR, ODISHA</td> <td>02</td> <td></td> <td></td> <td></td> </tr> </tbody> </table>		DATE	ISSUED TO	NO. OF PRINTS	DATE	DESCRIPTION	REV NO.	07.07.2025	OSRTC, BHUBANESWAR, ODISHA	02			
DATE	ISSUED TO	NO. OF PRINTS	DATE	DESCRIPTION	REV NO.								
07.07.2025	OSRTC, BHUBANESWAR, ODISHA	02											
<p>REVISION</p> <table border="1"> <thead> <tr> <th>NO.</th> <th>DATE</th> <th>DESCRIPTION</th> <th>REV SUFFIX</th> </tr> </thead> <tbody> <tr> <td></td> <td></td> <td></td> <td></td> </tr> </tbody> </table>		NO.	DATE	DESCRIPTION	REV SUFFIX								
NO.	DATE	DESCRIPTION	REV SUFFIX										
<p>PROJECT</p> <p>PROPOSED ATAL BUS STAND AT TIRTOL, OF DISTRICT JAGATSINGHPUR, ODISHA</p>	<p>CLIENT</p> <p>OSRTC, BHUBANESWAR, ODISHA</p>												
<p>ARCHITECT</p> <p>Sanjeeb ku. Guru Regd No.: CA693/16979</p>	<p>CONSULTANT</p> <p>SPIRE Consultants The Complete Living Solutions architects, engineers, planners, interior designers, project consultants 250-B, BDA Duplex COLONY, BHUBANESWAR-3. TEL: (067) 42354442, MOB: 9437014442 E-mail: spire_guru@spire.co.in</p>												
<p>SCALE</p> <p>N.T.S</p>	<p>DATE</p> <p>07.07.2025</p>												
<p>DRAWN BY</p> <p>AR SOUMYA RANJAN DASH</p>	<p>CHKD. BY</p> <p>AR SAIKAT BHATTACHARYA</p>												
<p>DRG. NO</p> <p>SC/OSRTC/TIRTOL/AR-03 NORTH</p>													

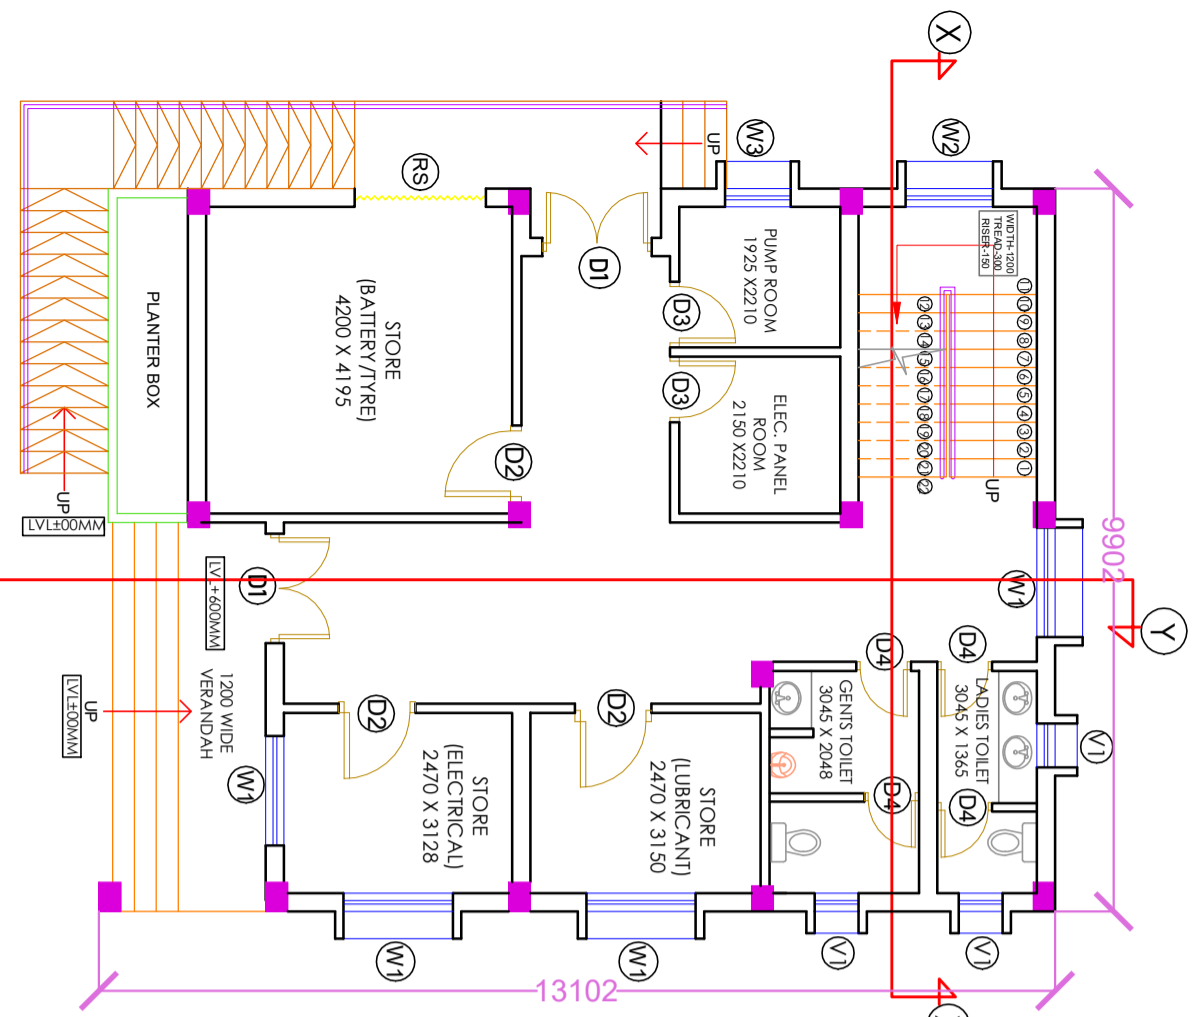

GROUND FLOOR PLAN

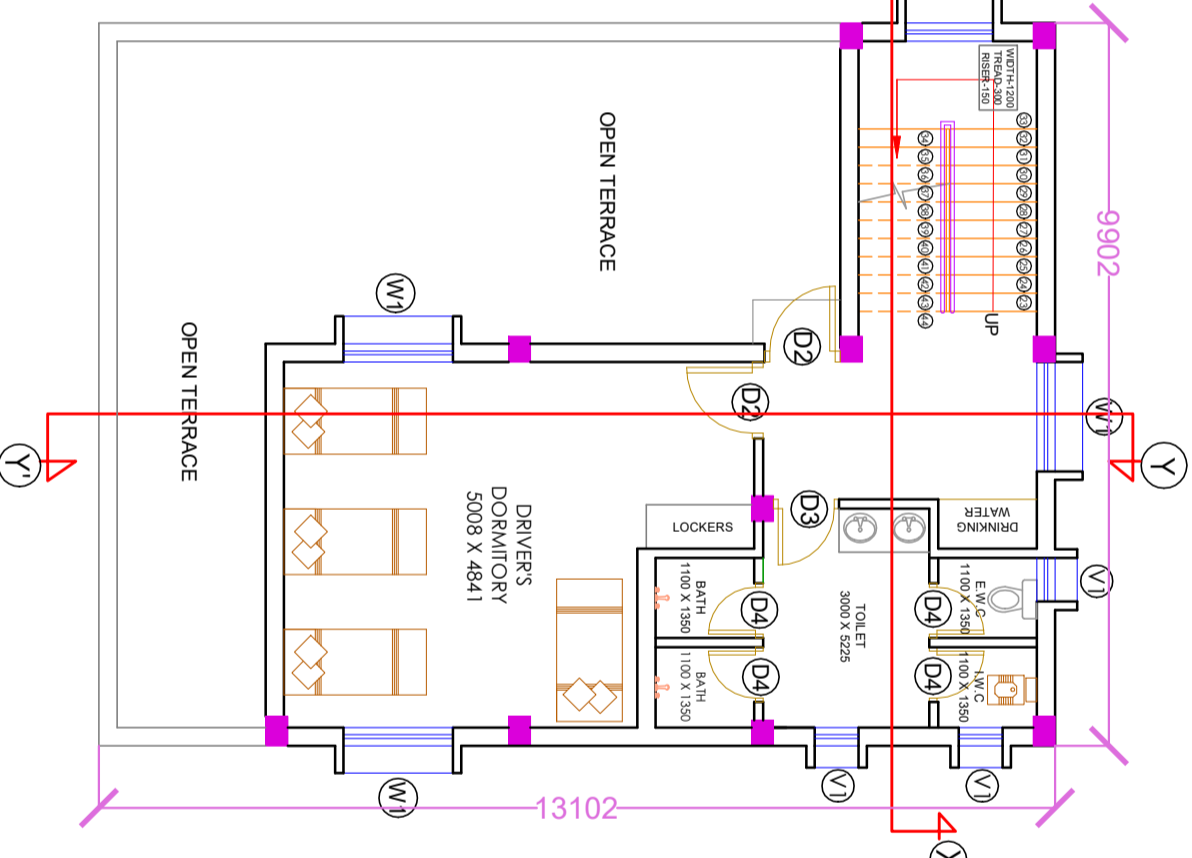

FIRST FLOOR PLAN

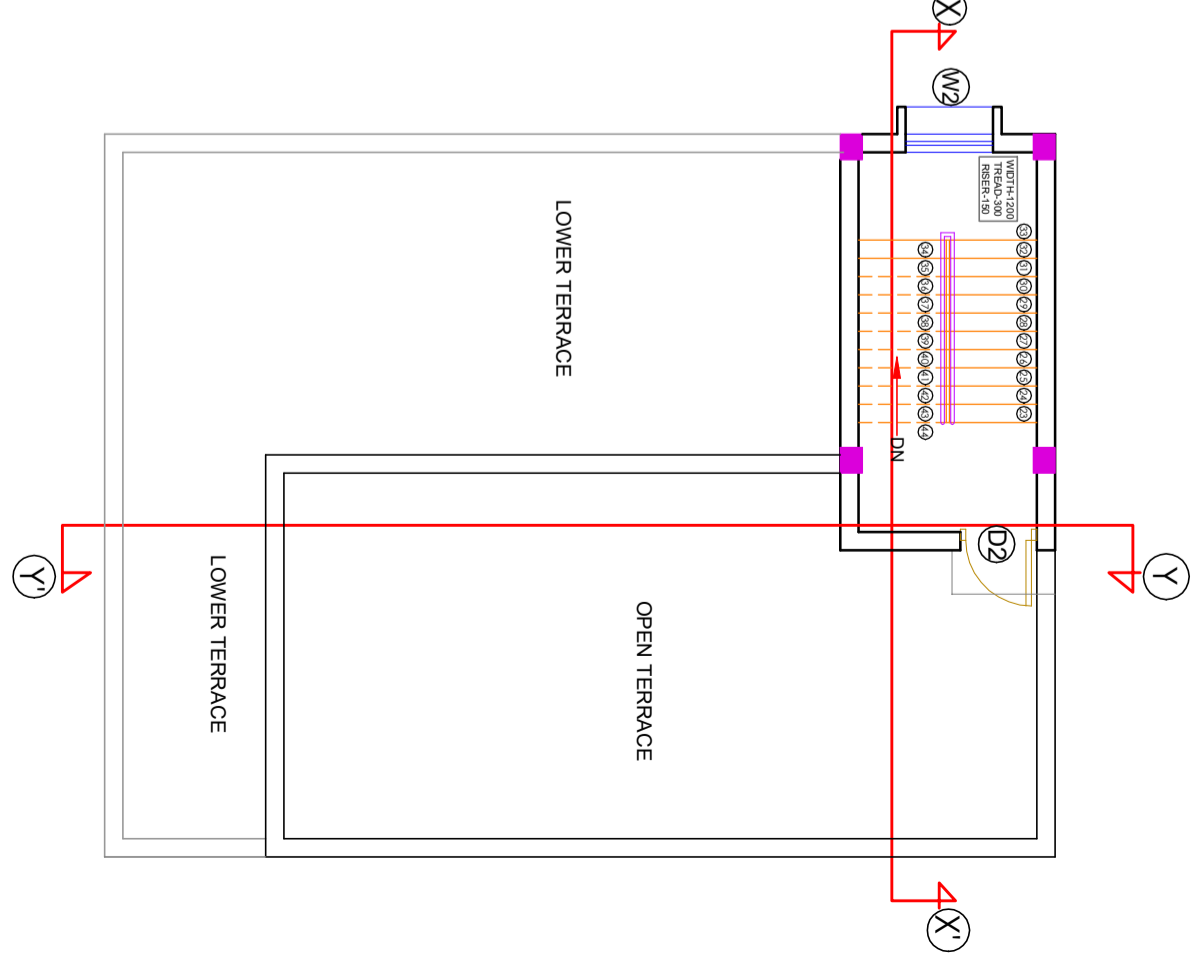

TERRACE FLOOR PLAN

DOOR WINDOW SCHEDULE				DOOR WINDOW SCHEDULE					
Sl. No.	SIZE	Sill lvl.	Lintel lvl.	TYPE	Sl. No.	SIZE	Sill lvl.	Lintel lvl.	TYPE
D1	1500X2100	00	2100	Double Leaf UPVC DOOR	W1	1500X1200	900	2100	GLASS WINDOW
D2	1050X2100	00	2100	FLUSH DOOR	W2	1200X1200	900	2100	GLASS WINDOW
D3	900X2100	00	2100	FLUSH DOOR	W3	900X1200	900	2100	GLASS WINDOW
D4	750X2100	00	2100	PVC DOOR	V1	600 X 600	1500	2100	GLASS WINDOW AS PER SPECIFICATION
RS	1800X2100	00	2100	ROLLING SHUTTER					

NOTES:

- ALL DIMENSIONS ARE IN MM UNLESS MENTIONED OTHERWISE.
- DRAWING IS NOT TO BE SCALED, ONLY WRITTEN DIMENSION SHOULD BE FOLLOWED.
- THIS DRAWING SHOULD BE READ IN CONJUNCTION WITH RELEVANT ARCHITECTURAL DRAWINGS AND SITE CONDITIONS.
- ANY DISCREPANCY IN THE DRAWING SHOULD BE BROUGHT TO THE KNOWLEDGE OF CONSULTANT BEFORE EXECUTION.
- THIS DRAWING IS A PRIVATE PROPERTY & CONFIDENTIAL DOCUMENT OF M/S SPIRE CONSULTANTS. SO IT MUST NOT BE COPIED OR LENT WITHOUT THEIR CONSENT.


DISTRIBUTION		REVISION	
DATE	ISSUED TO	NO. OF PRINTS	DATE
07/07/2025	OSRTC, BHUBANESWAR	2	

REV	DESCRIPTION	REV NO.	REV SUFFIX


SHEET TITLE	CLIENT	PROJECT	ARCHITECT	DATE	SCALE	DRAWN BY	CHKD. BY	DRG. NO.
FLOOR PLANS OF DRIVERS' REST SHED	OSRTC, BHUBANESWAR, ODISHA	PROPOSED ATAL BUS STAND AT TIRTOL, OF DISTRICT JAGATSINGHPUR, ODISHA	Sanjeeb K.U. Guru Regd No.: CA/93/16379	07.07.2025	N.T.S	AR SAIKAT BHATTACHARYA		SC/OSRTC/TIRTOL/AR-05

CONSULTANT: SPIRE CONSULTANTS

architects, engineers, planners, interior designers, project consultants
207-51, BDA, DUTTA ROAD, COLONY I, BHUBANESWAR, ODISHA
TEL: (067) 9235442, MOB: 9430701442, E-MAIL: spire_guru@spireco.in

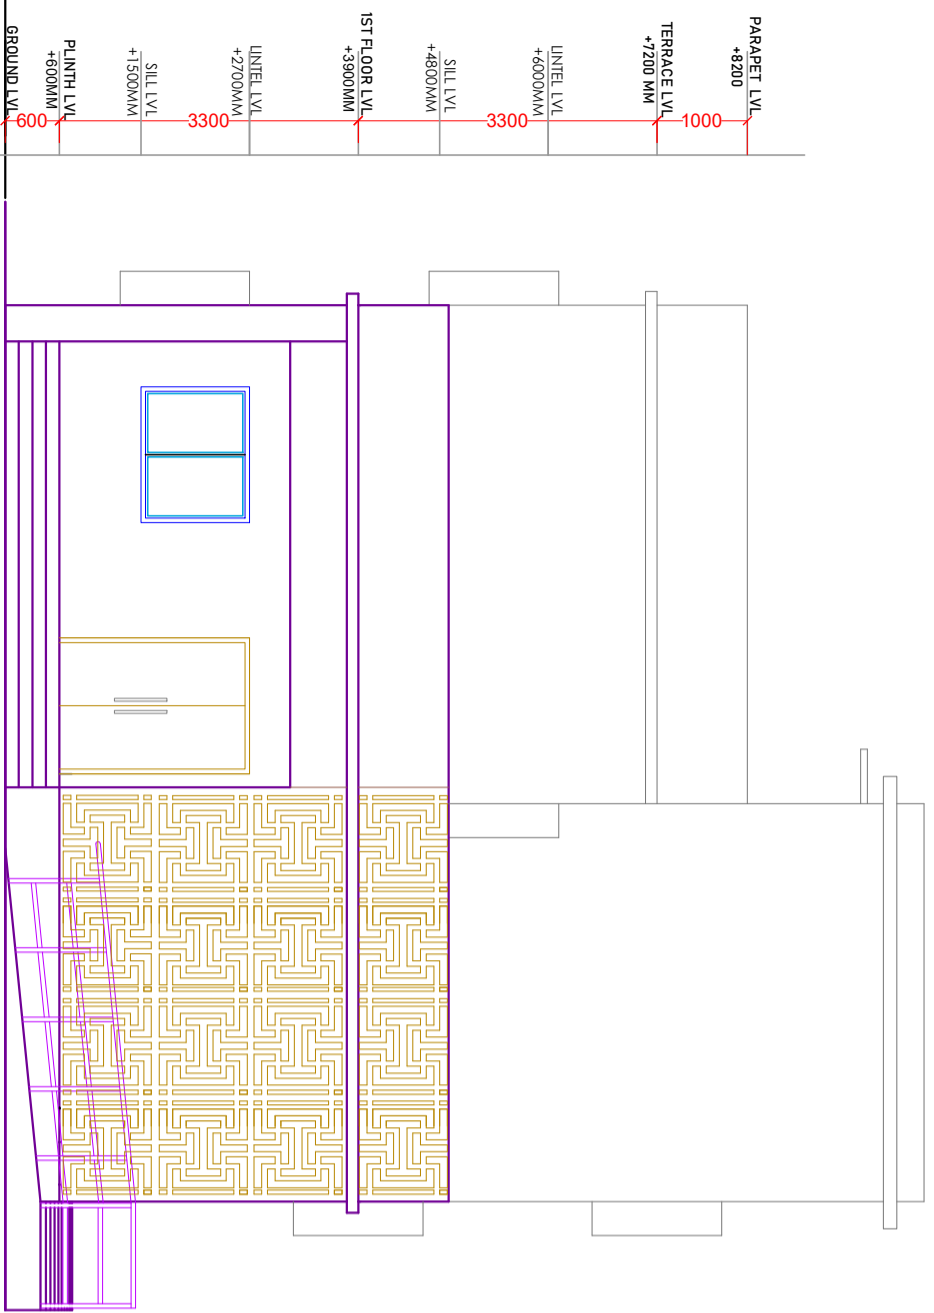

FRONT ELEVATION

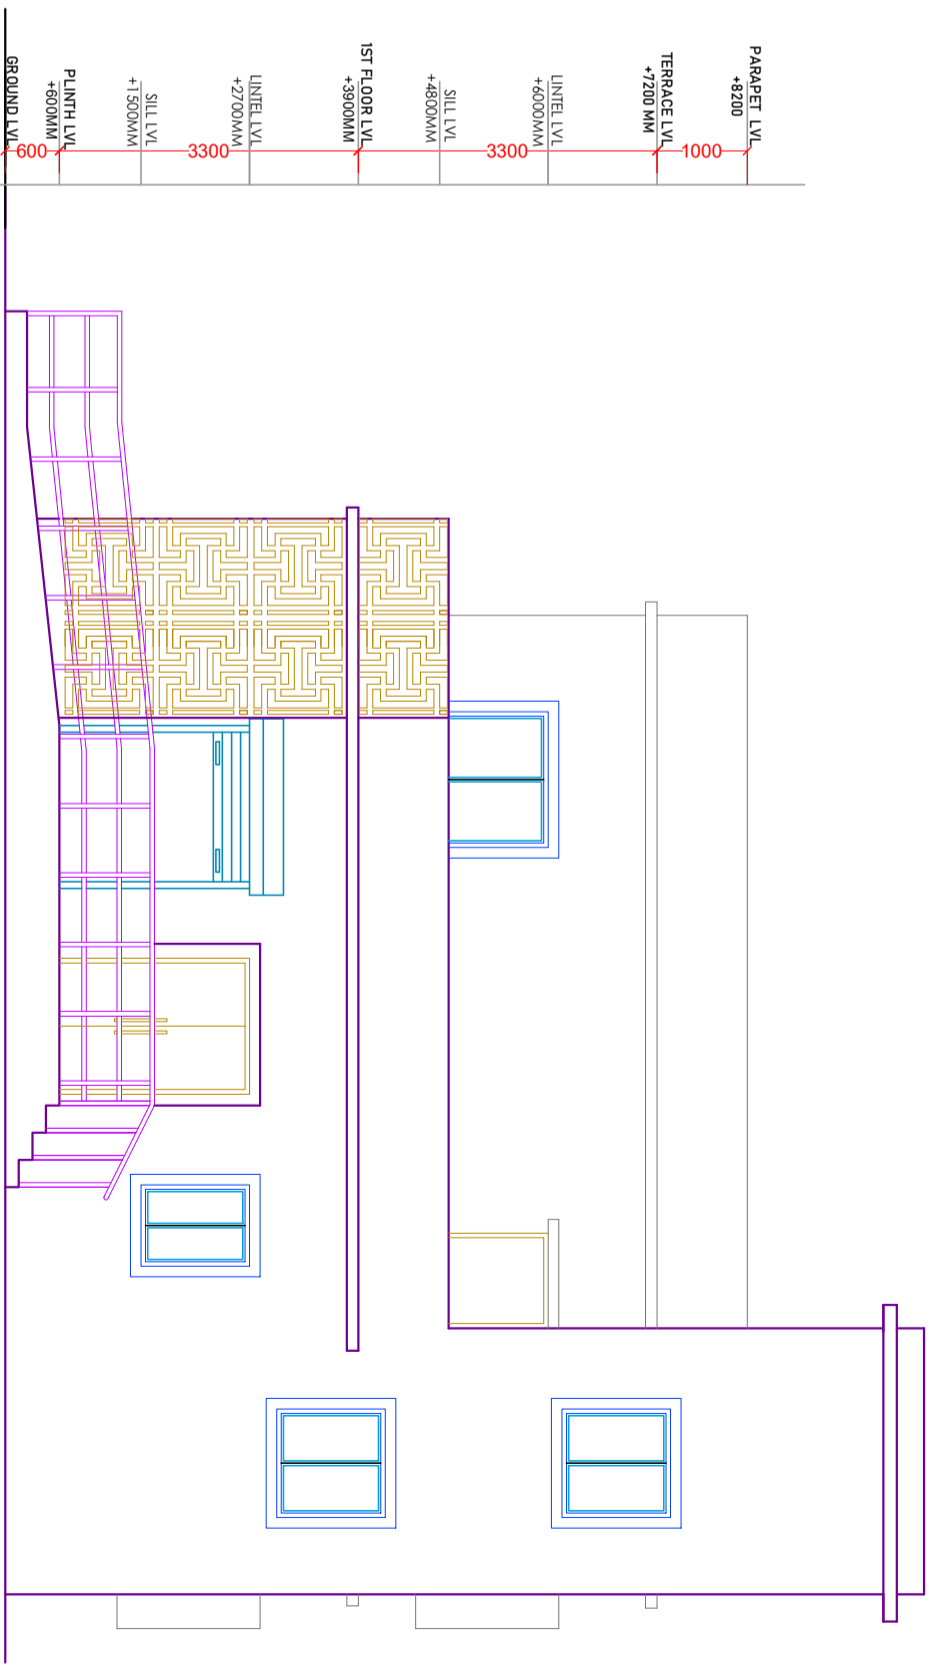

RIGHT SIDE ELEVATION

NOTES:


- ALL DIMENSIONS ARE IN MM UNLESS MENTIONED OTHERWISE.
- DRAWING IS NOT TO BE SCALED, ONLY WRITTEN DIMENSION SHOULD BE FOLLOWED.
- THIS DRAWING SHOULD BE READ IN CONJUNCTION WITH RELEVANT ARCHITECTURAL DRAWINGS AND SITE CONDITIONS.
- ANY DISCREPANCY IN THE DRAWING SHOULD BE BROUGHT TO THE KNOWLEDGE OF CONSULTANT BEFORE EXECUTION.
- THIS DRAWING IS A PRIVATE PROPERTY & CONFIDENTIAL DOCUMENT OF M/S SPIRE CONSULTANTS. SO IT MUST NOT BE COPIED OR LENT WITHOUT THEIR CONSENT.

DISTRIBUTION		REVISION			
DATE	ISSUED TO	NO. OF PRINTS	DATE	DESCRIPTION	REV. NO.
07.07.2025	OSRTC, BHUBANESWAR	2			


CLIENT	PROJECT	REVISION	SHEET TITLE
OSRTC, BHUBANESWAR, ODISHA	PROPOSED ATAL BUS STAND AT TIRTOL, OF DISTRICT JAGATSINGHPUR, ODISHA	REV SUFFIX	FRONT & RIGHT SIDE ELEVATIONS OF DRIVERS' REST SHED

ARCHITECT	CONSULTANT	DRG. NO
Sanjeeb ku. Guru Regd No.: CA93/16379	S P I R E Consultants architects, engineers, planners, interior designers 2504, BDA UPPER COLONY, RAIPUR, JHARKHAND TEL: (067) 42354442, MOB: 9437014442, E-mail: spire_guru@spireco.in	SC/OSRTC/TIRTOL/AR-06

SCALE	DATE	DRAWN BY	CHKD. BY
N.T.S	07.07.2025	AR SAKKAT BHATTACHARYA	

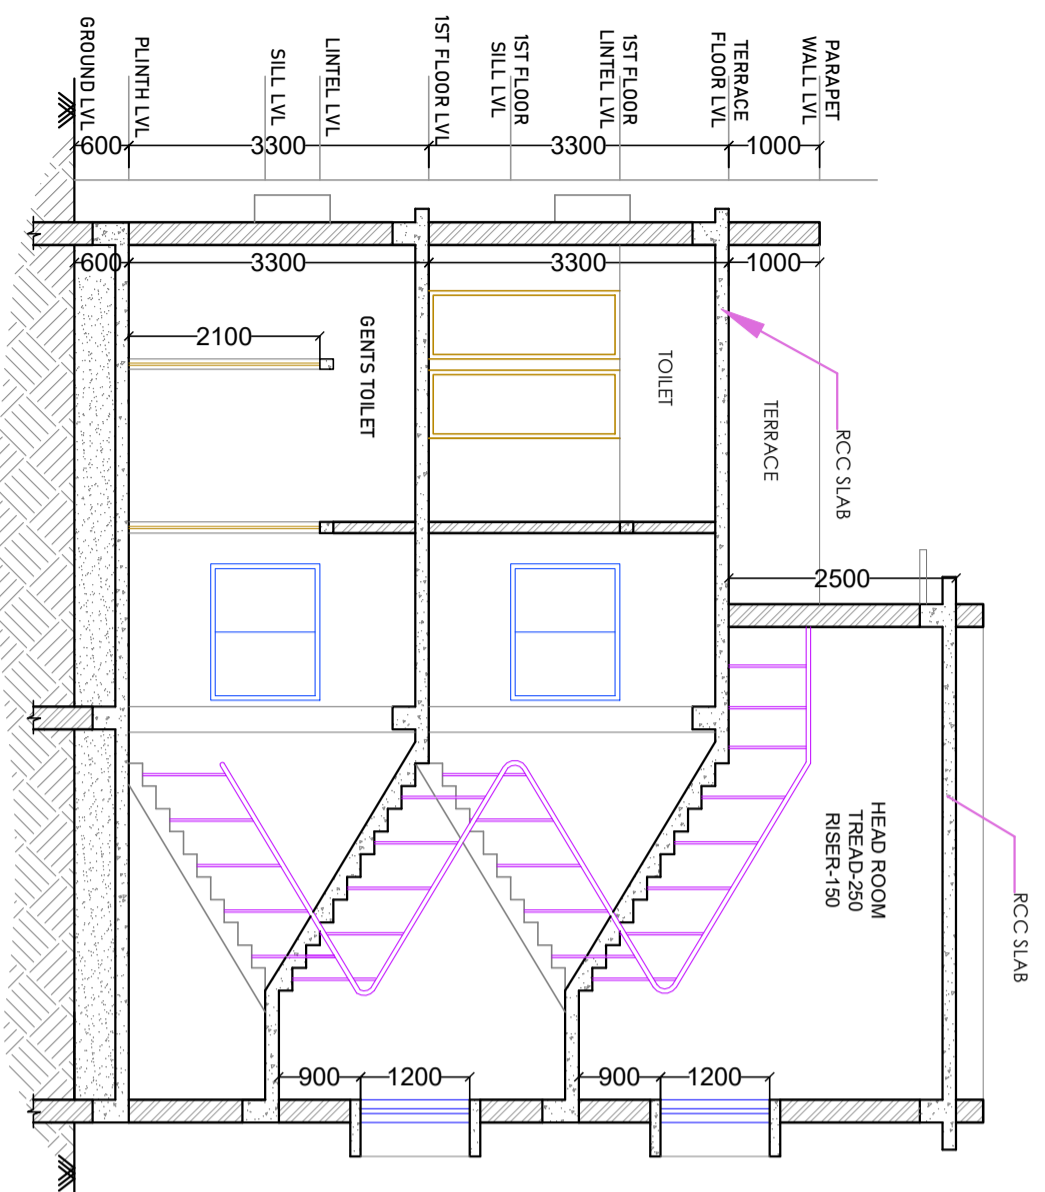

SECTION AT X-X'

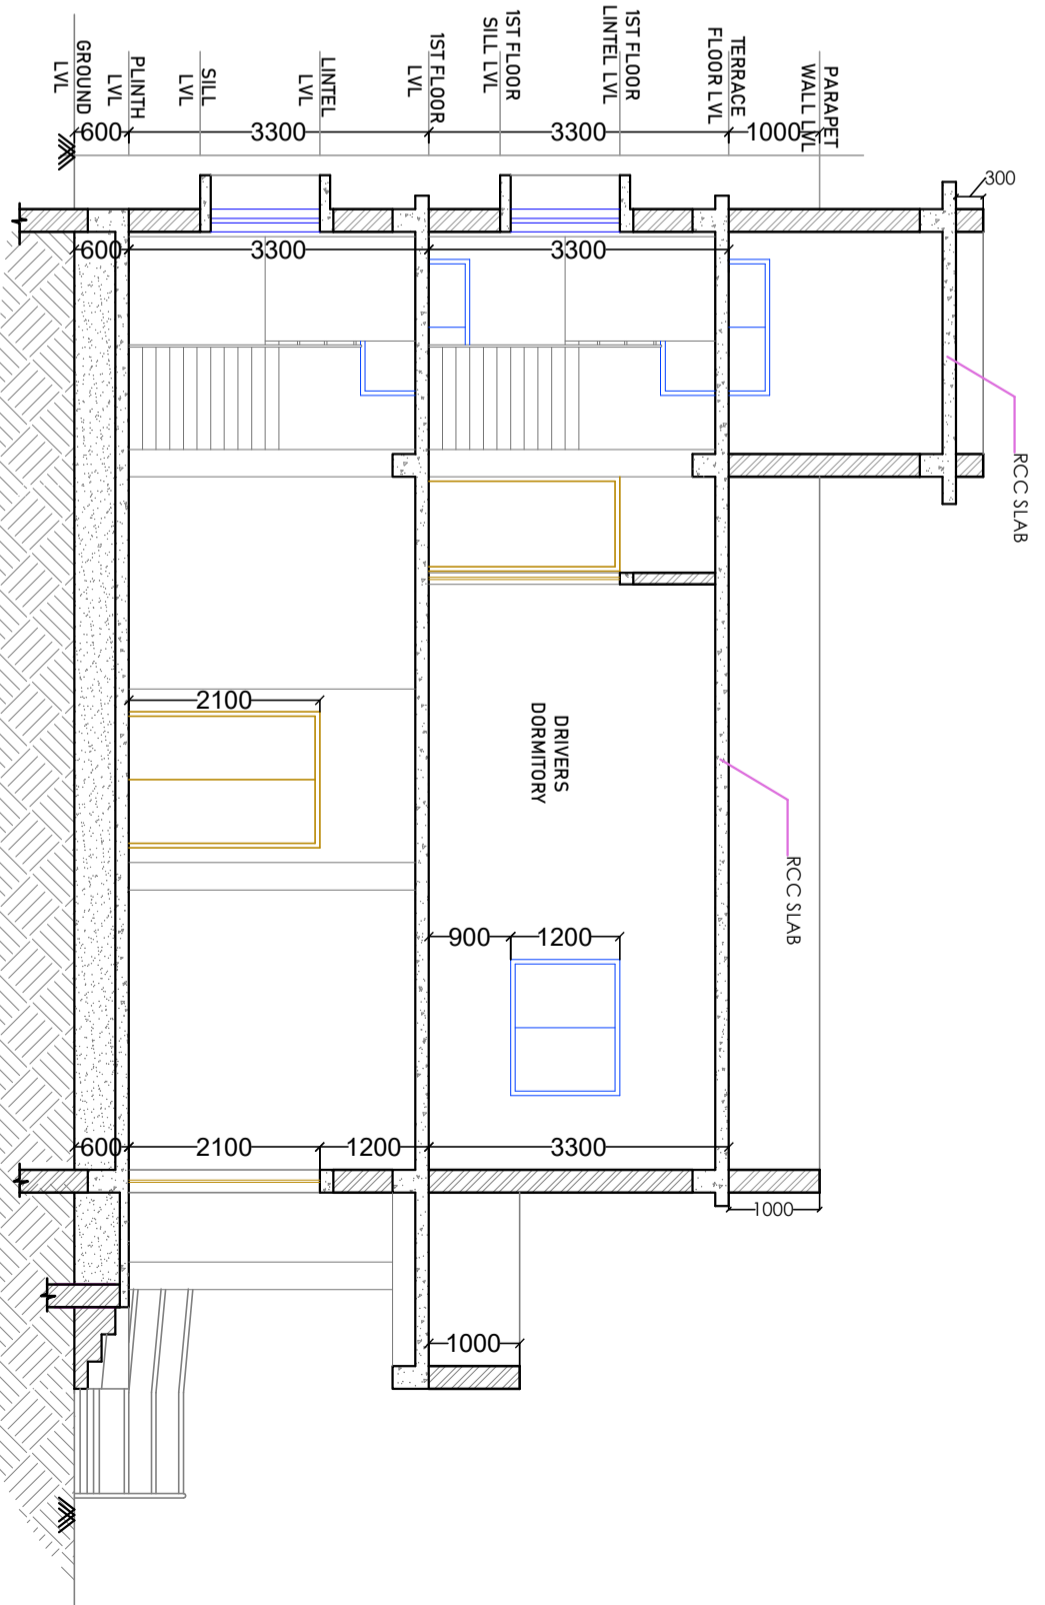



SECTION AT Y-Y'

NOTES:

- ALL DIMENSIONS ARE IN MM UNLESS MENTIONED OTHERWISE.
- DRAWING IS NOT TO BE SCALED, ONLY WRITTEN DIMENSION SHOULD BE FOLLOWED.
- THIS DRAWING SHOULD BE READ IN CONJUNCTION WITH RELEVANT ARCHITECTURAL DRAWINGS AND SITE CONDITIONS.
- ANY DISCREPANCY IN THE DRAWING SHOULD BE BROUGHT TO THE KNOWLEDGE OF CONSULTANT BEFORE EXECUTION.
- THIS DRAWING IS A PRIVATE PROPERTY & CONFIDENTIAL DOCUMENT OF M/S SPIRE CONSULTANTS. SO IT MUST NOT BE COPIED OR LENT WITHOUT THEIR CONSENT.

DISTRIBUTION		REVISION	
DATE	ISSUED TO	NO. OF PRINTS	DATE
07.07.2025	OSRTC, BHUBANESWAR	2	
REV.	SUFFIX	DESCRIPTION	REV. NO.


CLIENT	PROJECT	ARCHITECT	CONSULTANT:-	DRG. NO
OSRTC, BHUBANESWAR, ODISHA	PROPOSED ATAL BUS STAND AT TIRTOL, OF DISTRICT JAGATISINGHPUR, ODISHA	Sanjeeb ku. Guru Regd No.: CA93/16379	S P I R E Consultants The Complete Living Solutions architects, engineers, planners, interior designers, project consultants 200-B, BDA DUPLEX COLONY, BARAKMUNDA, BHUBANESWAR-3. TEL: (067) 2534442, MOB-9437014442, E-mail: spire_guru@yahoo.co.in	SC/OSRTC/TIRTOL/AR-08
SHEET TITLE	SECTIONS OF DRIVERS' REST SHED	SCALE	DATE	DRAWN BY
		N.T.S	07.07.2025	AR SAIKAT BHATTACHARYA
				CHKD. BY

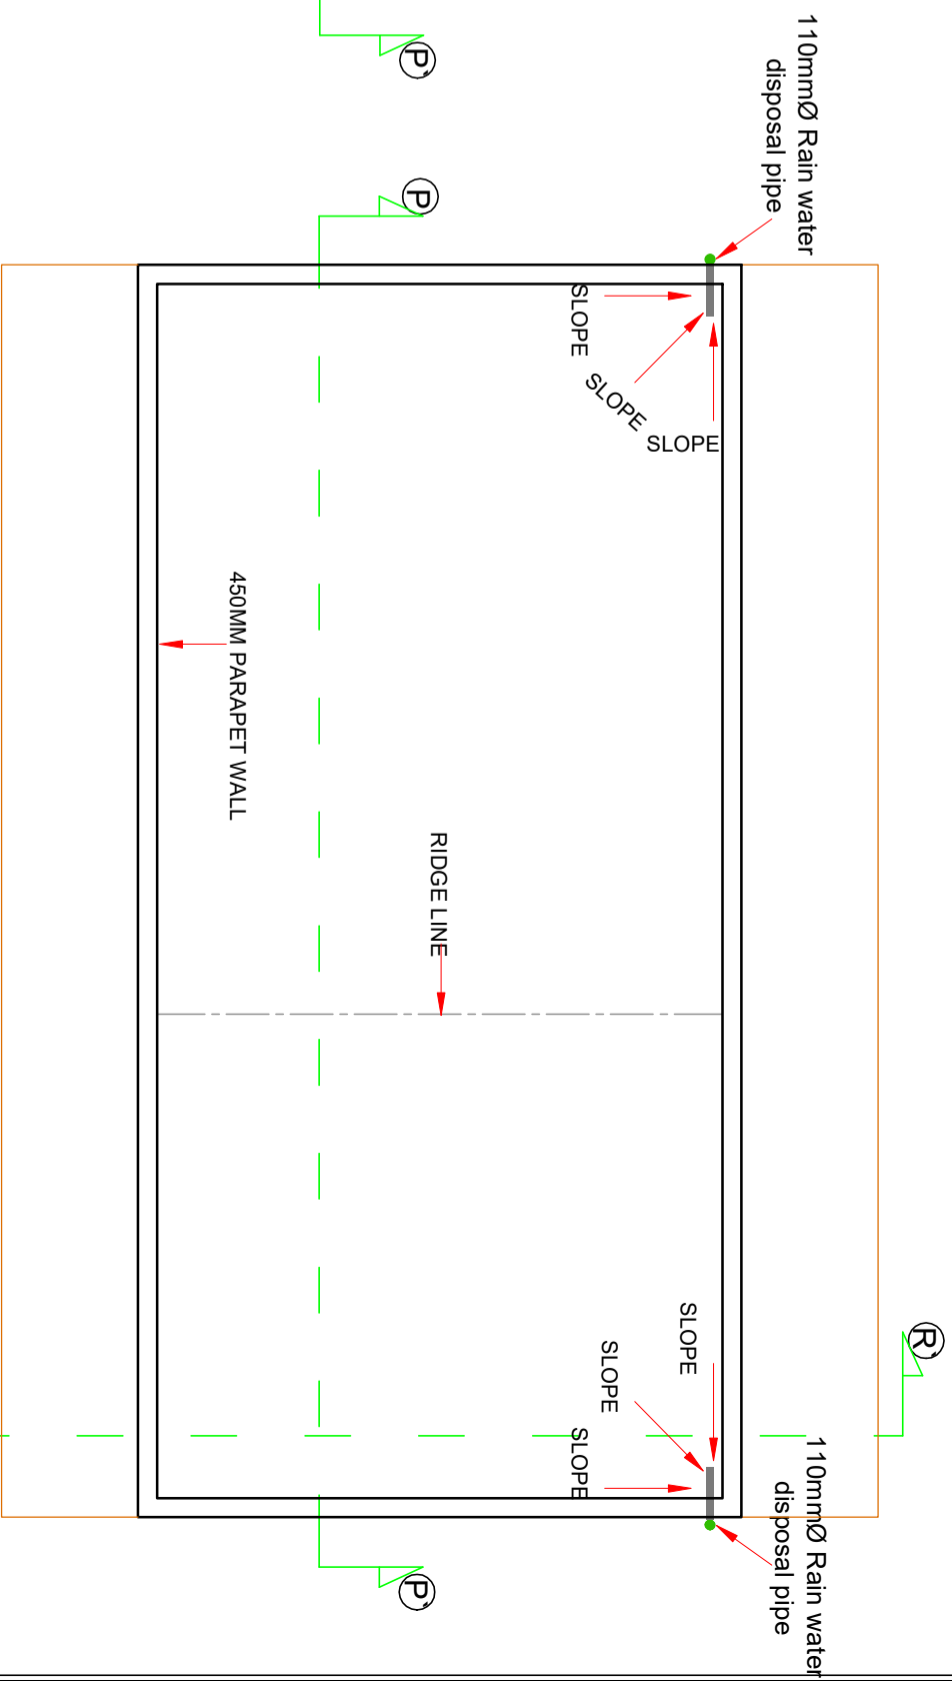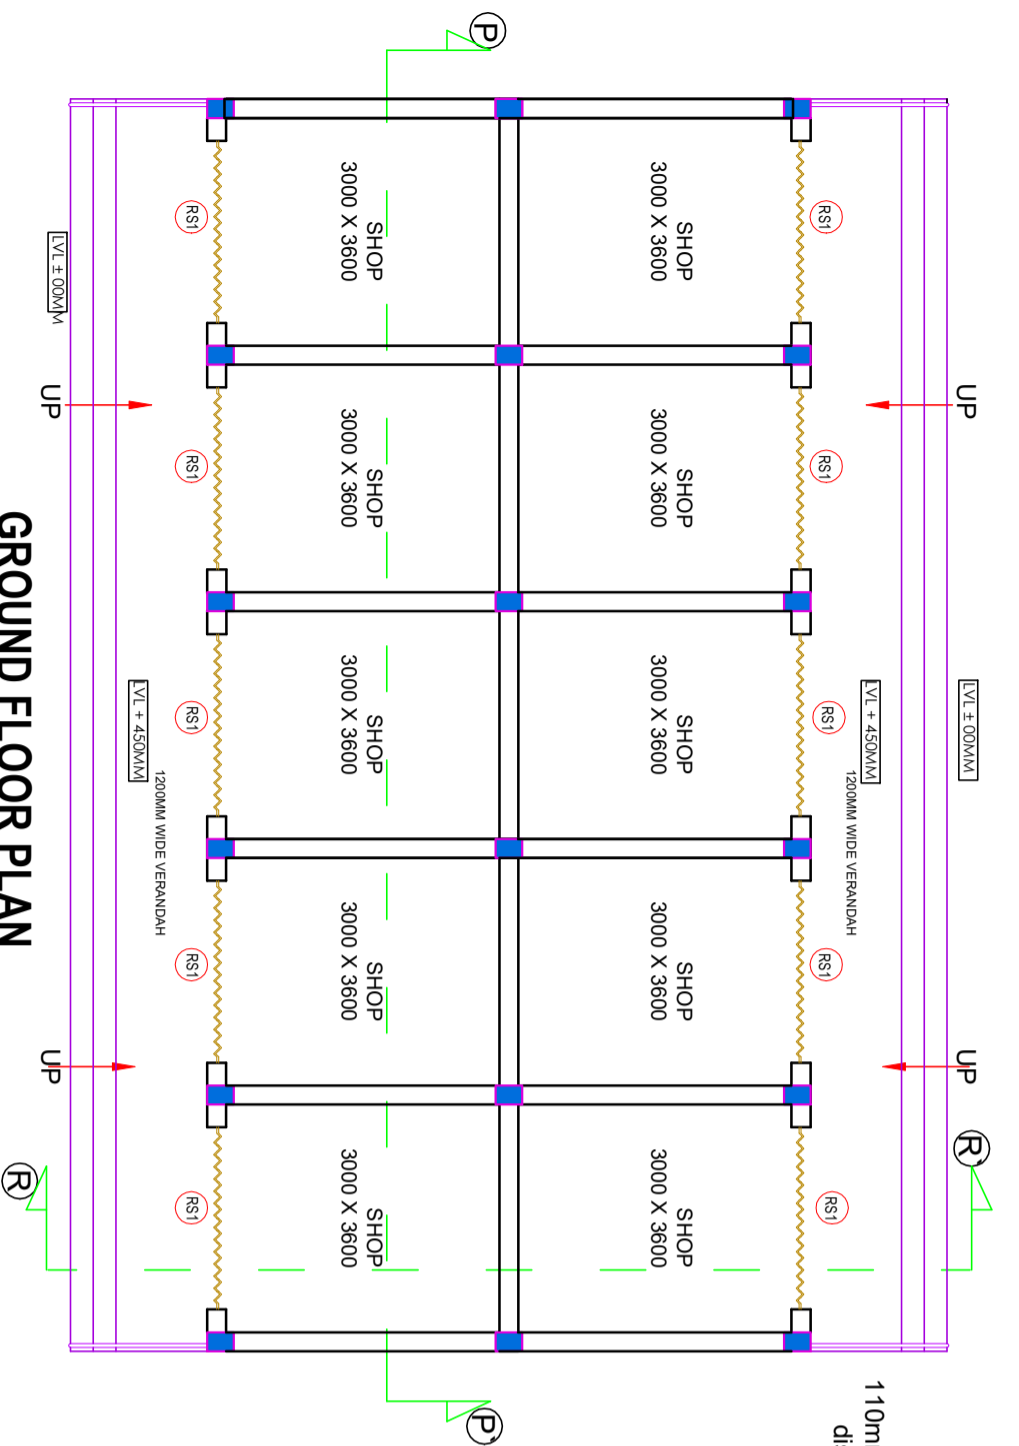


SCHEDULE OF ROLLING SHUTTER			
SL.NO	NAME	SIZE	SILL LVL. LINTEL LVL.
1.	RS1	2400X2400	00 2400


<p>NOTES:-</p> <ul style="list-style-type: none"> • ALL DIMENSIONS ARE IN MM UNLESS MENTIONED OTHERWISE. • DRAWING IS NOT TO BE SCALED, ONLY WRITTEN DIMENSION SHOULD BE FOLLOWED. • THIS DRAWING SHOULD BE READ IN CONJUNCTION WITH RELEVANT ARCHITECTURAL DRAWINGS AND SITE CONDITIONS. • ANY DISCREPANCY IN THE DRAWING SHOULD BE BROUGHT TO THE KNOWLEDGE OF CONSULTANT BEFORE EXECUTION. • THIS DRAWING IS A PRIVATE PROPERTY & CONFIDENTIAL DOCUMENT OF M/S SPIRE Consultants. SO IT MUST NOT BE COPIED OR LENT WITHOUT THEIR CONSENT. 		<p>DISTRIBUTION</p> <p>DATE: 07.07.2025</p> <p>ISSUED TO: OSRTC, BHUBANESWAR</p> <p>NO. OF PRINTS: 2</p>		<p>REVISION</p> <p>DATE:</p> <p>DESCRIPTION:</p> <p>REV. NO.:</p> <p>REV. SUFFIX:</p>		<p>CLIENT PROJECT</p> <p>OSRTC, BHUBANESWAR, ODISHA</p> <p>PROPOSED ATAL BUS STAND AT TIRTOL, OF DISTRICT JAGATSinghpur, ODISHA</p>		<p>ARCHITECT</p> <p>Sanjeeb ku. Guru</p> <p>Regd No.: CA/93/16379</p>		<p>Consultant:-</p> <p>S P I R E Consultants</p> <p>architects, engineers, planners, interior designers, project consultants</p> <p>20/8, BDA DUFFEL COLONY, BARKALANDA, BHUBANESWAR-3</p> <p>TEL: 0674-2354442, M: 9437014442, E-mail: spire.guru@yahoo.co.in</p>		<p>DRG. NO</p> <p>SC/OSRTC/TIRTOL/AR-09</p> <p>NORTH</p>	
<p>DATE: 07.07.2025</p> <p>ISSUED TO: OSRTC, BHUBANESWAR</p> <p>NO. OF PRINTS: 2</p>		<p>DESCRIPTION:</p>		<p>CLIENT PROJECT</p> <p>OSRTC, BHUBANESWAR, ODISHA</p> <p>PROPOSED ATAL BUS STAND AT TIRTOL, OF DISTRICT JAGATSinghpur, ODISHA</p>		<p>ARCHITECT</p> <p>Sanjeeb ku. Guru</p> <p>Regd No.: CA/93/16379</p>		<p>Consultant:-</p> <p>S P I R E Consultants</p> <p>architects, engineers, planners, interior designers, project consultants</p> <p>20/8, BDA DUFFEL COLONY, BARKALANDA, BHUBANESWAR-3</p> <p>TEL: 0674-2354442, M: 9437014442, E-mail: spire.guru@yahoo.co.in</p>		<p>DRG. NO</p> <p>SC/OSRTC/TIRTOL/AR-09</p> <p>NORTH</p>			

DISTRIBUTION		REVISION				PROJECT	CLIENT	ARCHITECT	DRAWN BY	CHKD. BY	DRG. NO
DATE	ISSUED TO	NO. OF PRINTS	DATE	DESCRIPTION	REV NO.						
07.07.2025	OSRTC, BHUBANESWAR	2					OSRTC, BHUBANESWAR, ODISHA	Santibeb Ku. Guru Regd No. :- CA/93/16379	AR SAIKAT BHATTACHARYA	SCOSRTC/RTOLAR-10 NORTH	

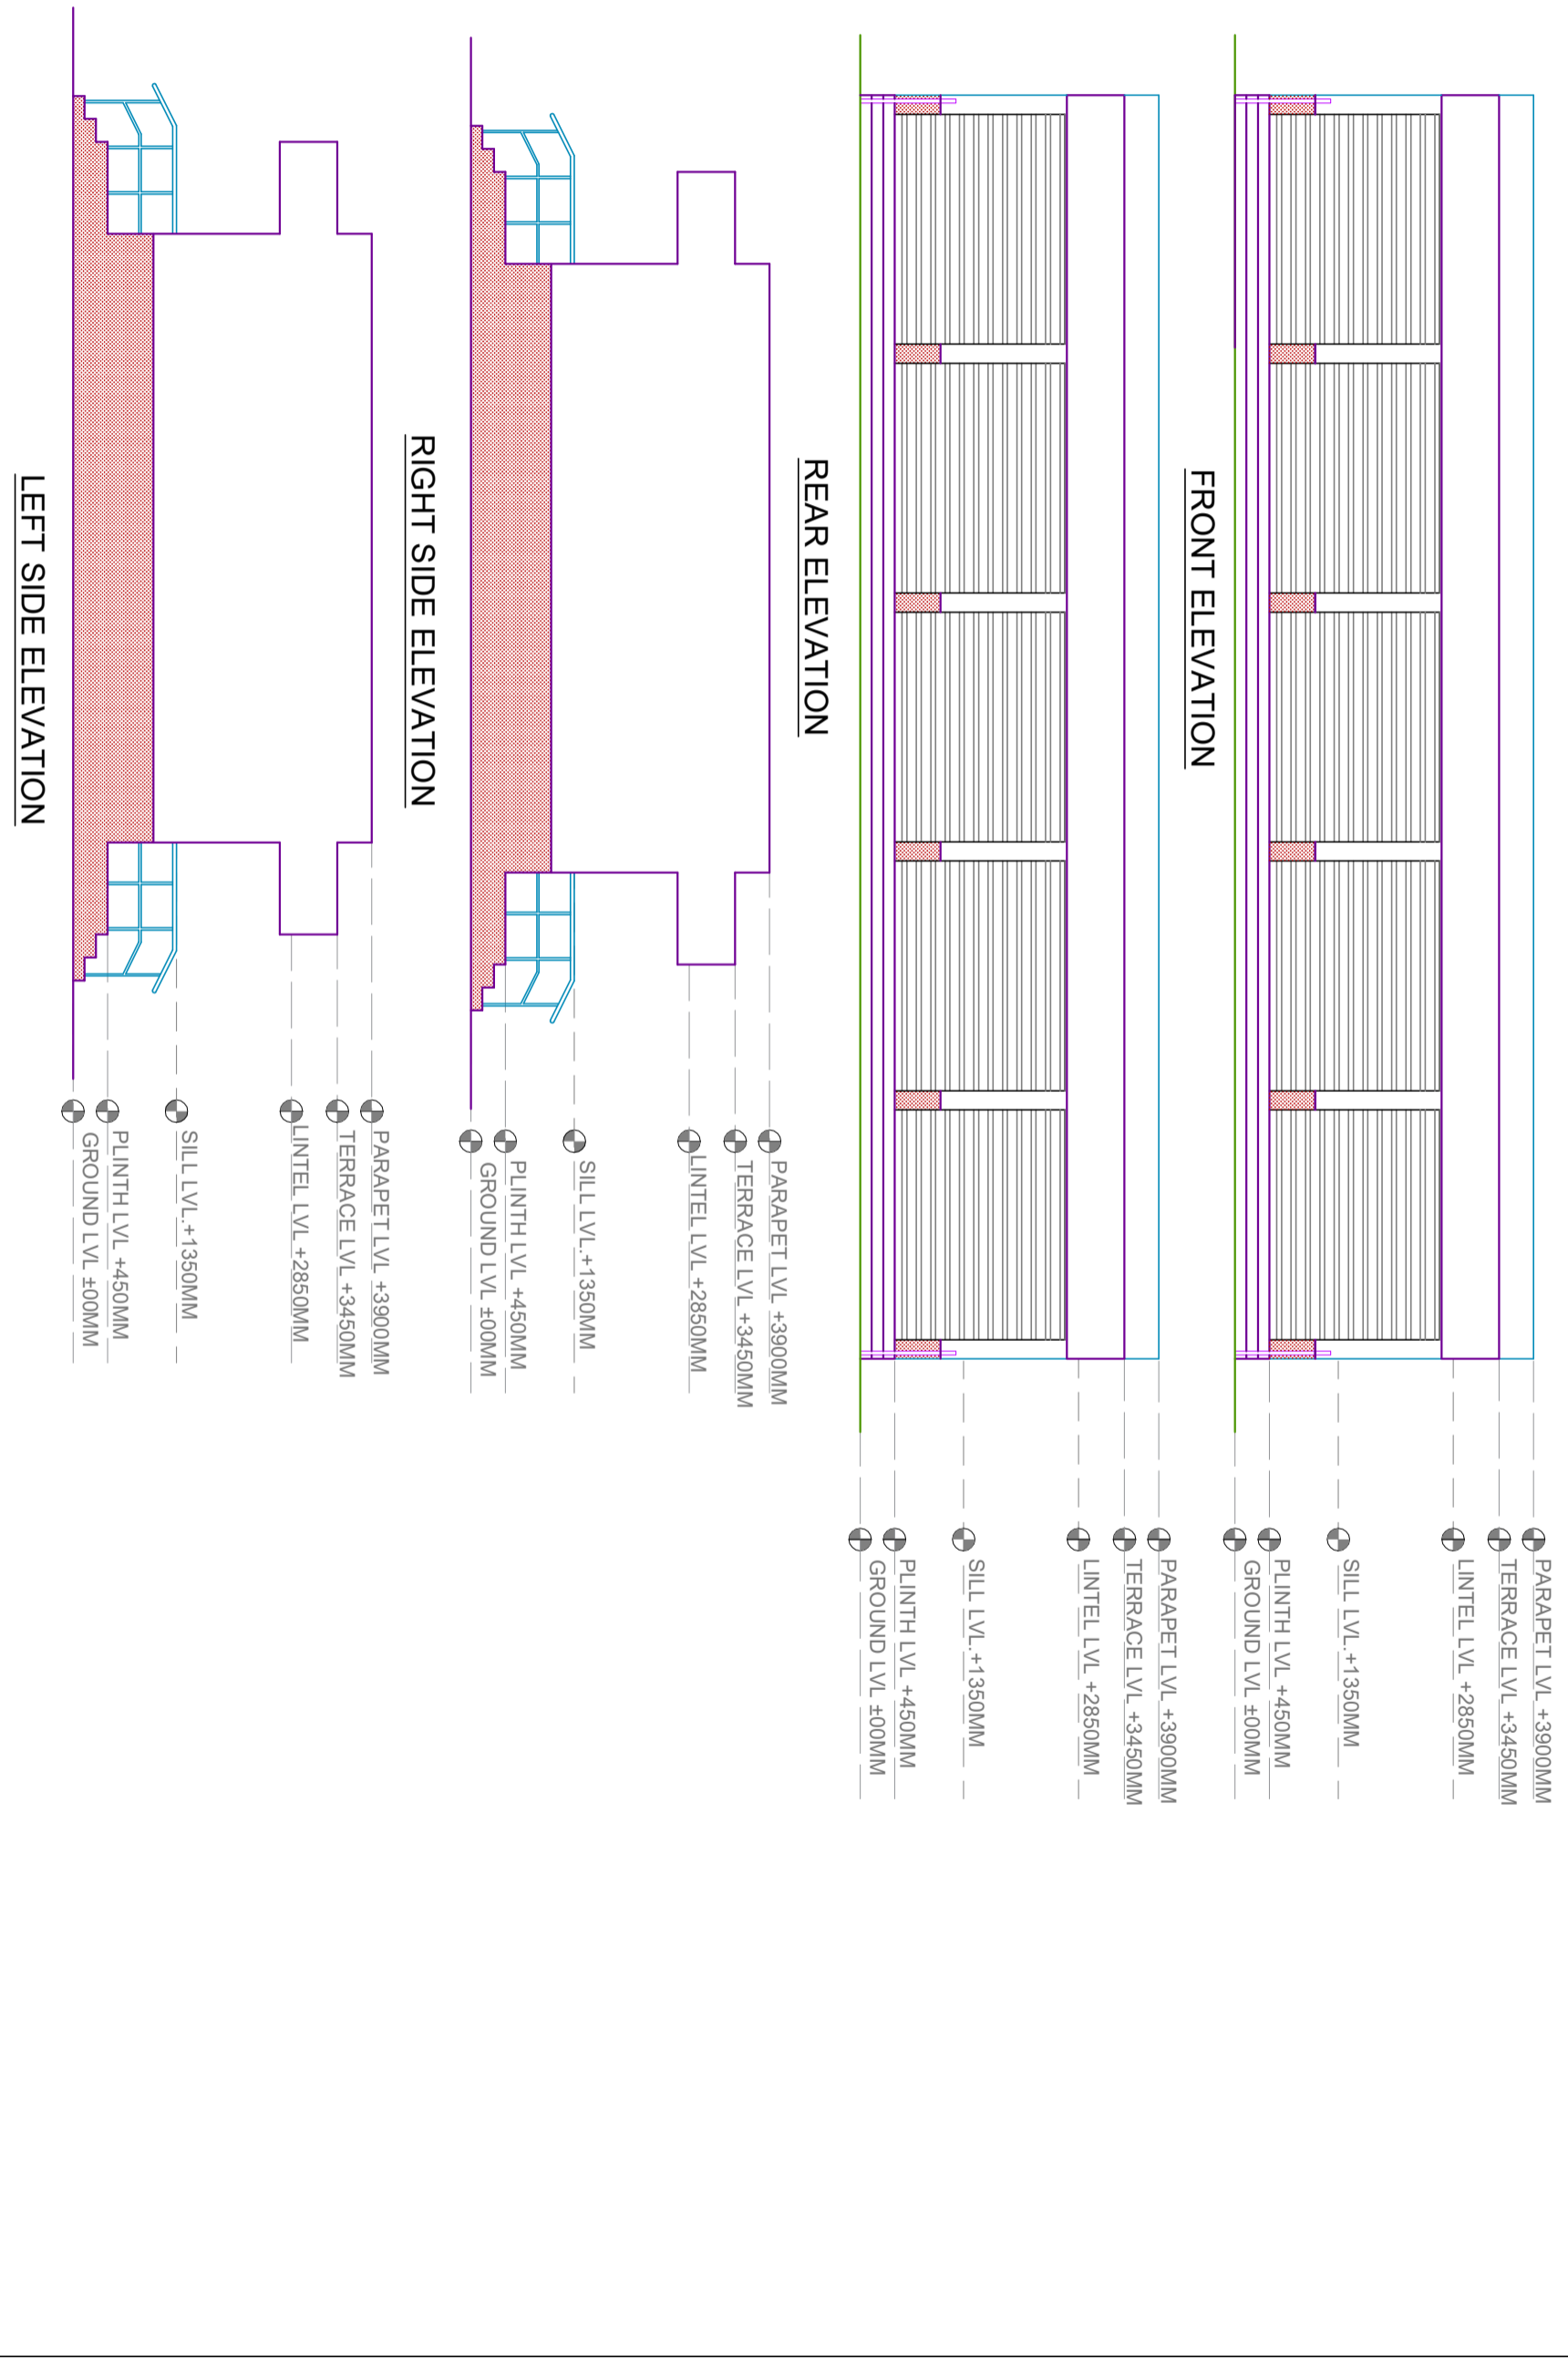


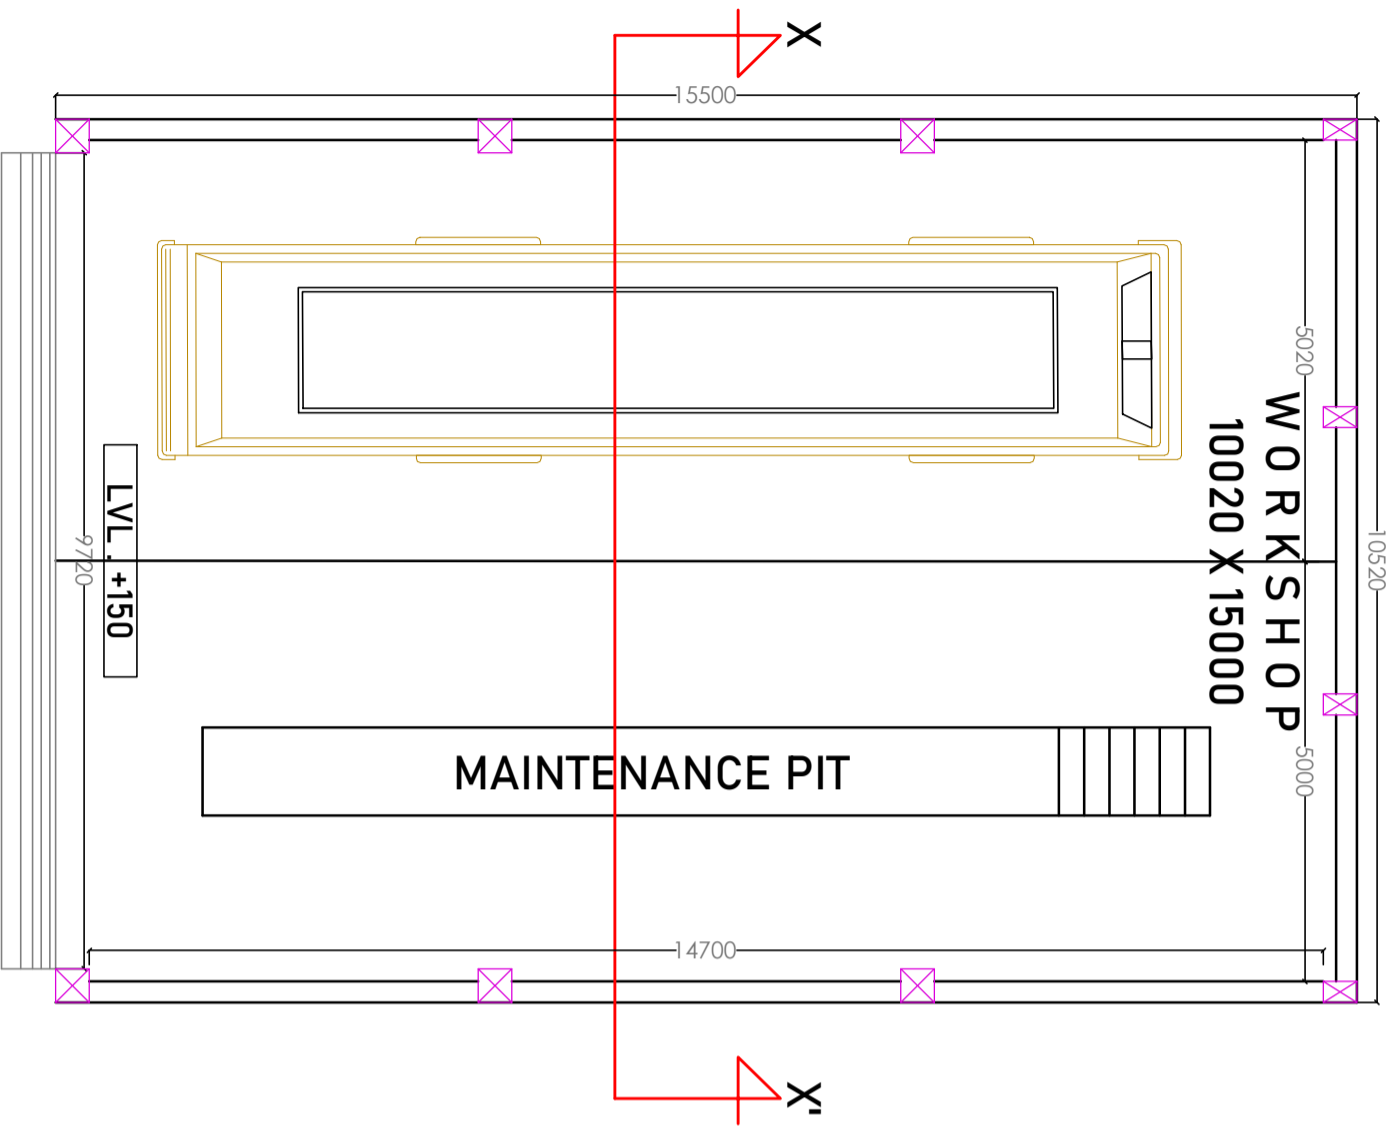

LEV. ±00

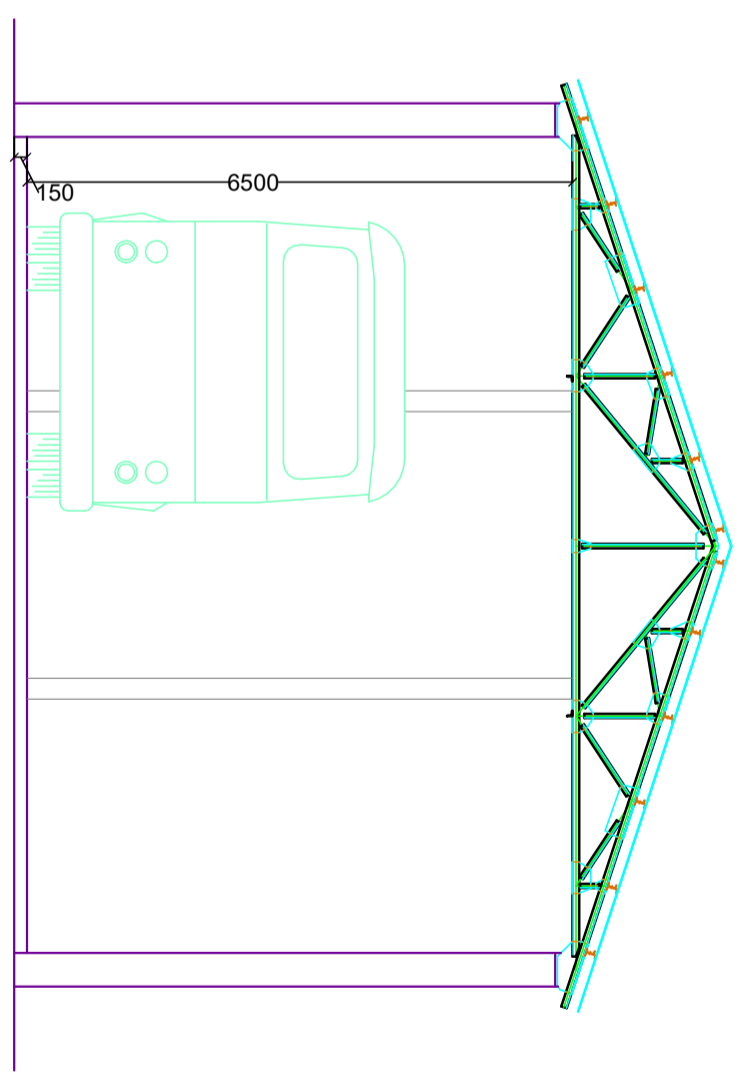

ELEVATION

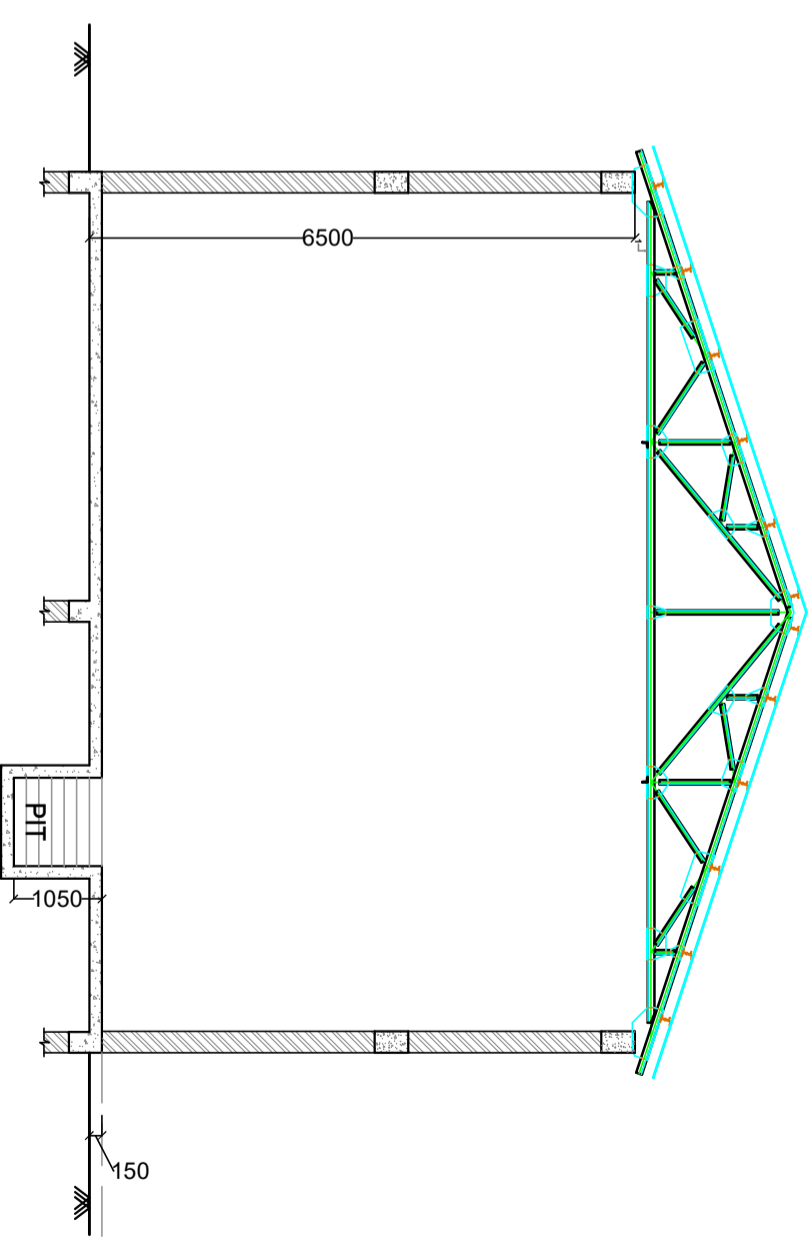


SECTION X-X'

NOTES:


- ALL DIMENSIONS ARE IN MM UNLESS MENTIONED OTHERWISE.
- DRAWING IS NOT TO BE SCALED ONLY WRITTEN DIMENSION SHOULD BE FOLLOWED.
- THIS DRAWING SHOULD BE READ IN CONJUNCTION WITH RELEVANT ARCHITECTURAL DRAWINGS AND SITE CONDITIONS.
- ANY DISCREPANCY IN THE DRAWING SHOULD BE BROUGHT TO THE KNOWLEDGE OF CONSULTANT BEFORE EXECUTION.
- THIS DRAWING IS A PRIVATE PROPERTY & CONFIDENTIAL DOCUMENT OF M/S SPIRE CONSULTANTS. SO IT MUST NOT BE COPIED OR LENT WITHOUT THEIR CONSENT.

DISTRIBUTION			REVISION		
DATE	ISSUED TO	NO. OF PRINTS	DATE	DESCRIPTION	REV. NO.
07.07.2025	OSRTC, BHUBANESWAR, ODISHA	2			


SHEET TITLE	CLIENT	PROJECT	ARCHITECT	CONSULTANT	DRG. NO
PLAN, ELEVATION & SECTION OF WORKSHOP	OSRTC, BHUBANESWAR, ODISHA	PROPOSED ATAL BUS STAND AT TIRTOL, OF DISTRICT JAGATISINGHPUR, ODISHA	Santibeb ku. Guru Regd No.:-CA/83/16379	SPIRE Consultants The Complete Living Solutions architects, engineers, planners, interior designers, project consultants 250-B, BDA DUREX COLONY, BARAKALUNDA, BHUBANESWAR-3. TEL:-0674/2354442, MOB-9437014442, E-mail: spire_guru@yahoo.co.in	SC/OSRTC/TIRTOL/JR-12 NORTH

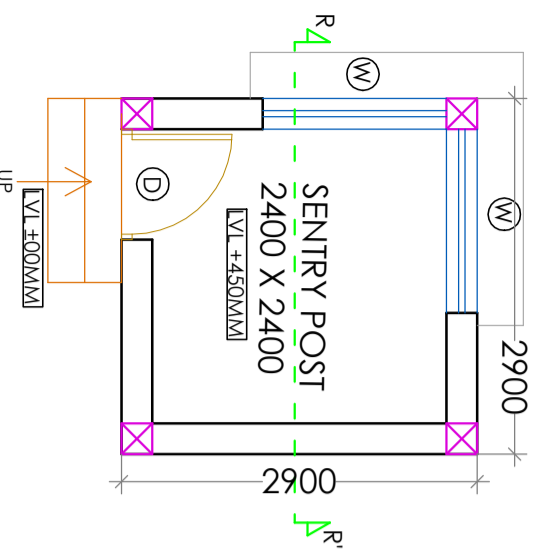


GROUND FLOOR PLAN
BUILT UP AREA = 9.3 SQ.M

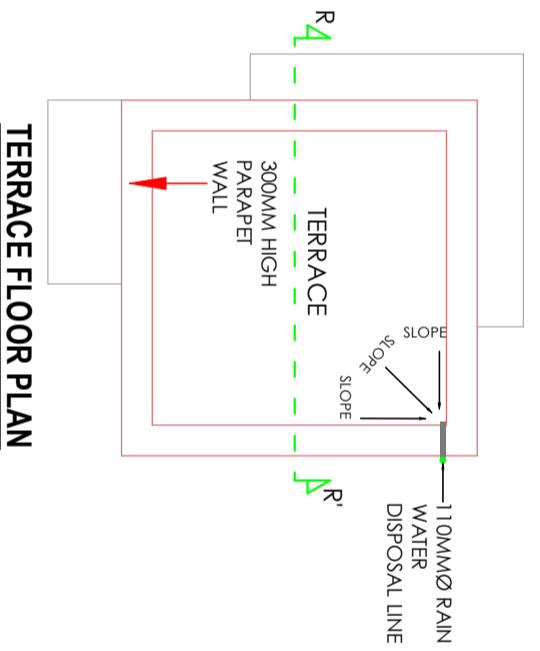


TERRACE FLOOR PLAN

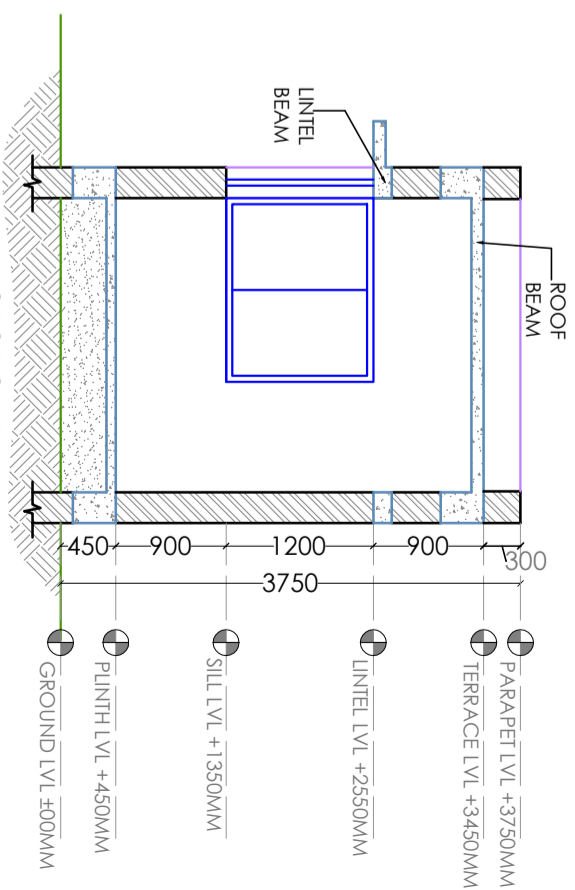


SECTION RR

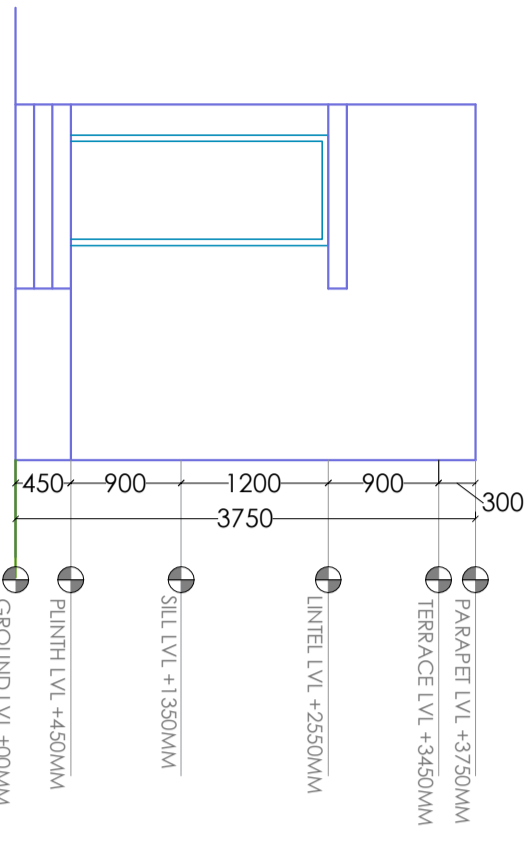


FRONT ELEVATION

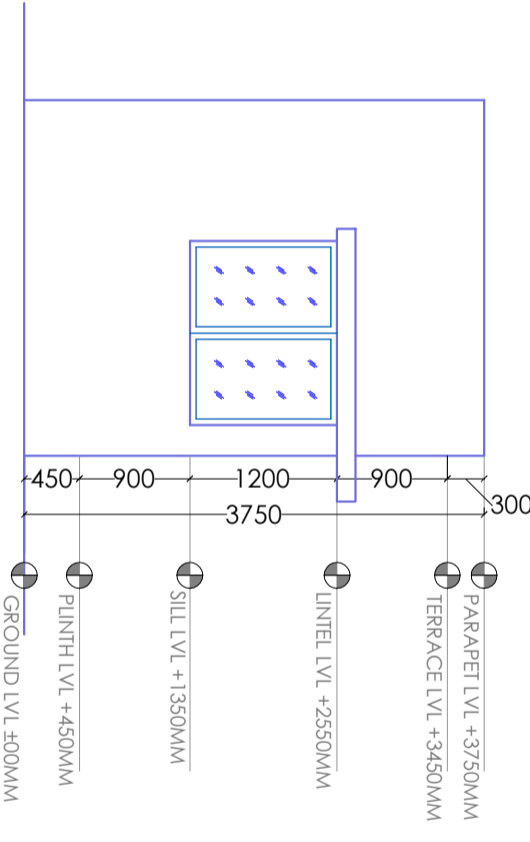

REAR ELEVATION

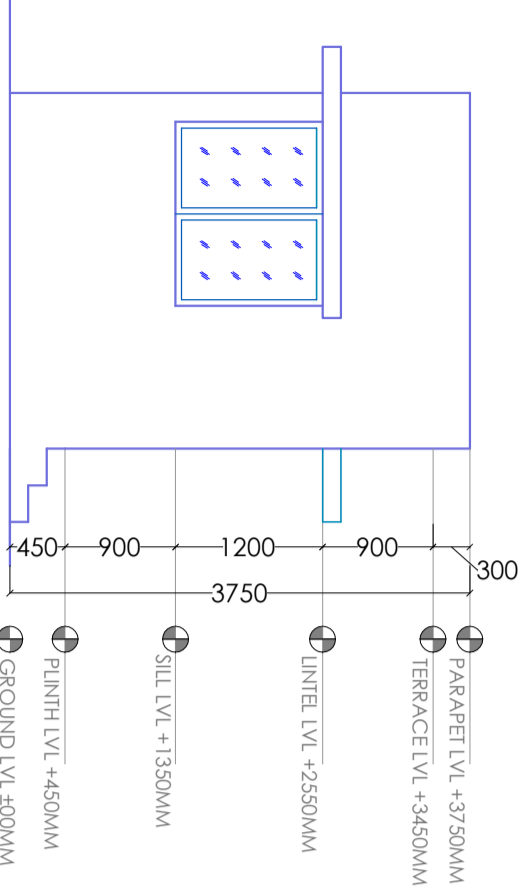

LEFT SIDE ELEVATION

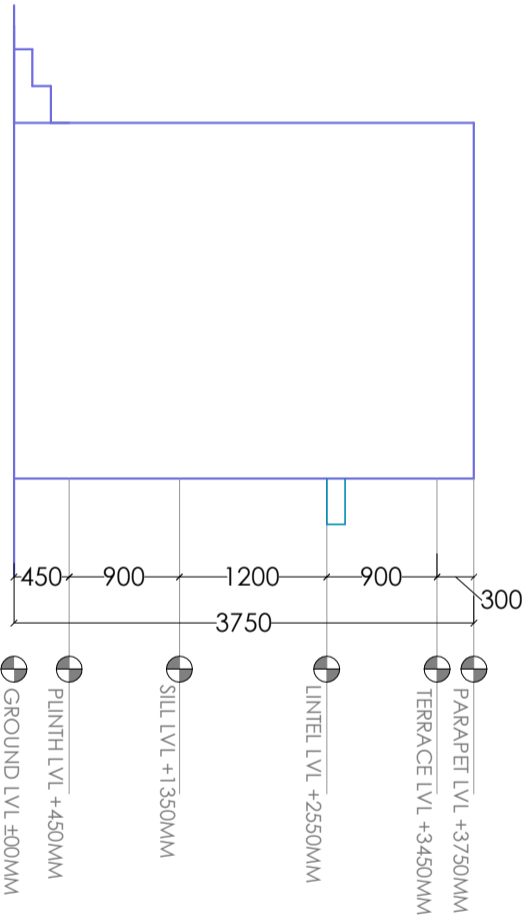

RIGHT SIDE ELEVATION

DOOR WINDOW SCHEDULE			
SL.NO.	DESCRIPTION	SILL LVL.	UNTEL LVL.
D	DOOR	00	2100
W	WINDOW	900	1500X1200

SPIRE Consultants

NOTES:

- ALL DIMENSIONS ARE IN FEET AND INCHES UNLESS MENTIONED OTHERWISE.
- DRAWING IS NOT TO BE SCALED ONLY WRITTEN DIMENSION SHOULD BE FOLLOWED.
- THIS DRAWING SHOULD BE READ IN CONJUNCTION WITH RELEVANT ARCHITECTURAL DRAWINGS AND SITE CONDITIONS.
- ANY DISCREPANCY IN THE DRAWING SHOULD BE BROUGHT TO THE KNOWLEDGE OF CONSULTANT BEFORE EXECUTION.
- THIS DRAWING IS A PRIVATE PROPERTY & CONFIDENTIAL DOCUMENT OF M/S SPIRE CONSULTANTS. SO IT MUST NOT BE COPIED OR LENT WITHOUT THEIR CONSENT.

DISTRIBUTION		REVISION	
DATE	ISSUED TO	NO. OF PRINTS	DATE
07.07.2025	OSRTC, BHUBANESWAR	2	

DESCRIPTION	REV NO.	REV SUFFIX	CLIENT	PROJECT	ARCHITECT	SCALE	DATE	DRAWN BY	CHKD. BY	DRG. NO
PLAN, ELEVATIONS AND SECTION OF SENTRY POST			OSRTC, BHUBANESWAR, ODISHA	PROPOSED ATAL BUS STAND AT TIRTOL, OF DISTRICT JAGATSINGHPUR, ODISHA	Sanjeeb ku. Guru Regd No.: CA/93/16379	N.T.S	07.07.2025	AR. SAKHAT BHATTACHARYA		SC/OSRTC/TIRTOL/AR-13 NORTH

Consultant: - **SPIRE Consultants**

architect, engineers, planners, interior designers, project consultants
250B, BDA, DUDUPLEX, COLONY, BARPAILANDA, BHUBANESWAR-3
TEL: 0674-2554442, M: 9437014442, E-mail: spire.guru@spire.co.in