

PROPOSED GROUND FLOOR PLAN BUILT-UP AREA = 469.50 SQM

DOOR WINDOW SCHEDULE									
SL. NO.	SIZE	SILL LVL.	LINTEL LVL.	TYPE	SL. NO.	SIZE	SILL LVL.	LINTEL LVL.	TYPE
D	1200 X 2100	00	2100	FLUSH DOOR	W	1800 X 1200	900	2100	GLASS WINDOW
D1	1050 X 2100	00	2100	FRP DOOR	W1	1500 X 1200	900	2100	GLASS WINDOW
D2	900 X 2100	00	2100	FRP DOOR	W2	1200 X 1200	900	2100	GLASS WINDOW
D3	750 X 2100	00	2100	FRP DOOR	V	600 X 600	1500	2100	LODGERED VENTILATOR
RS	2400 X 2400	00	2400	M/S ROLLING SHUTTER					

NOTES:

- ALL DIMENSIONS ARE IN MM UNLESS MENTIONED OTHERWISE.
- DRAWING IS NOT TO BE SCALED, ONLY WRITTEN DIMENSION SHOULD BE FOLLOWED.
- THIS DRAWING SHOULD BE READ IN CONJUNCTION WITH RELEVANT ARCHITECTURAL DRAWINGS AND SITE CONDITIONS.
- ANY DISCREPANCY IN THE DRAWING SHOULD BE BROUGHT TO THE KNOWLEDGE OF CONSULTANT BEFORE EXECUTION.
- THIS DRAWING IS A PRIVATE PROPERTY & CONFIDENTIAL DOCUMENT OF M/S SPIRE Consultants. SO IT MUST NOT BE COPIED OR LENT WITHOUT THEIR CONSENT.

DISTRIBUTION

REVISION

NO. OF PRINTS

REV. SUFFIX

CLIENT

PROJECT

ARCHITECT

CONSULTANT

SCALE

DATE

DRAWN BY

CHKD. BY

DRG. NO

SHEET TITLE

ARCHITECT

CONSULTANT

SCALE

DATE

DRAWN BY

CHKD. BY

DRG. NO

SHEET TITLE

ARCHITECT

CONSULTANT

SCALE

DATE

DRAWN BY

CHKD. BY

DRG. NO

DATE ISSUED TO NO. OF PRINTS

01.07.2025 OSRTC, BHUBANESWAR, ODISHA 02

DATE DESCRIPTION REV. NO.

01.07.2025 OSRTC, BHUBANESWAR, ODISHA 02

DATE DESCRIPTION REV. NO.

01.07.2025 OSRTC, BHUBANESWAR, ODISHA 02

SPIRE Consultants

The Complete Living Solutions

architects, engineers, planners, interior designers, project consultants


256-B, BDA DUPLEX COLONY, BARAKMUNDA, BHUBANESWAR-3.

TEL: (0674)2554442, MOB-9437014442 E-mail: spire.guru@yahoo.co.in

DRG. NO

SCOSRTCAKNAKTIDEULAR-02

NORTH

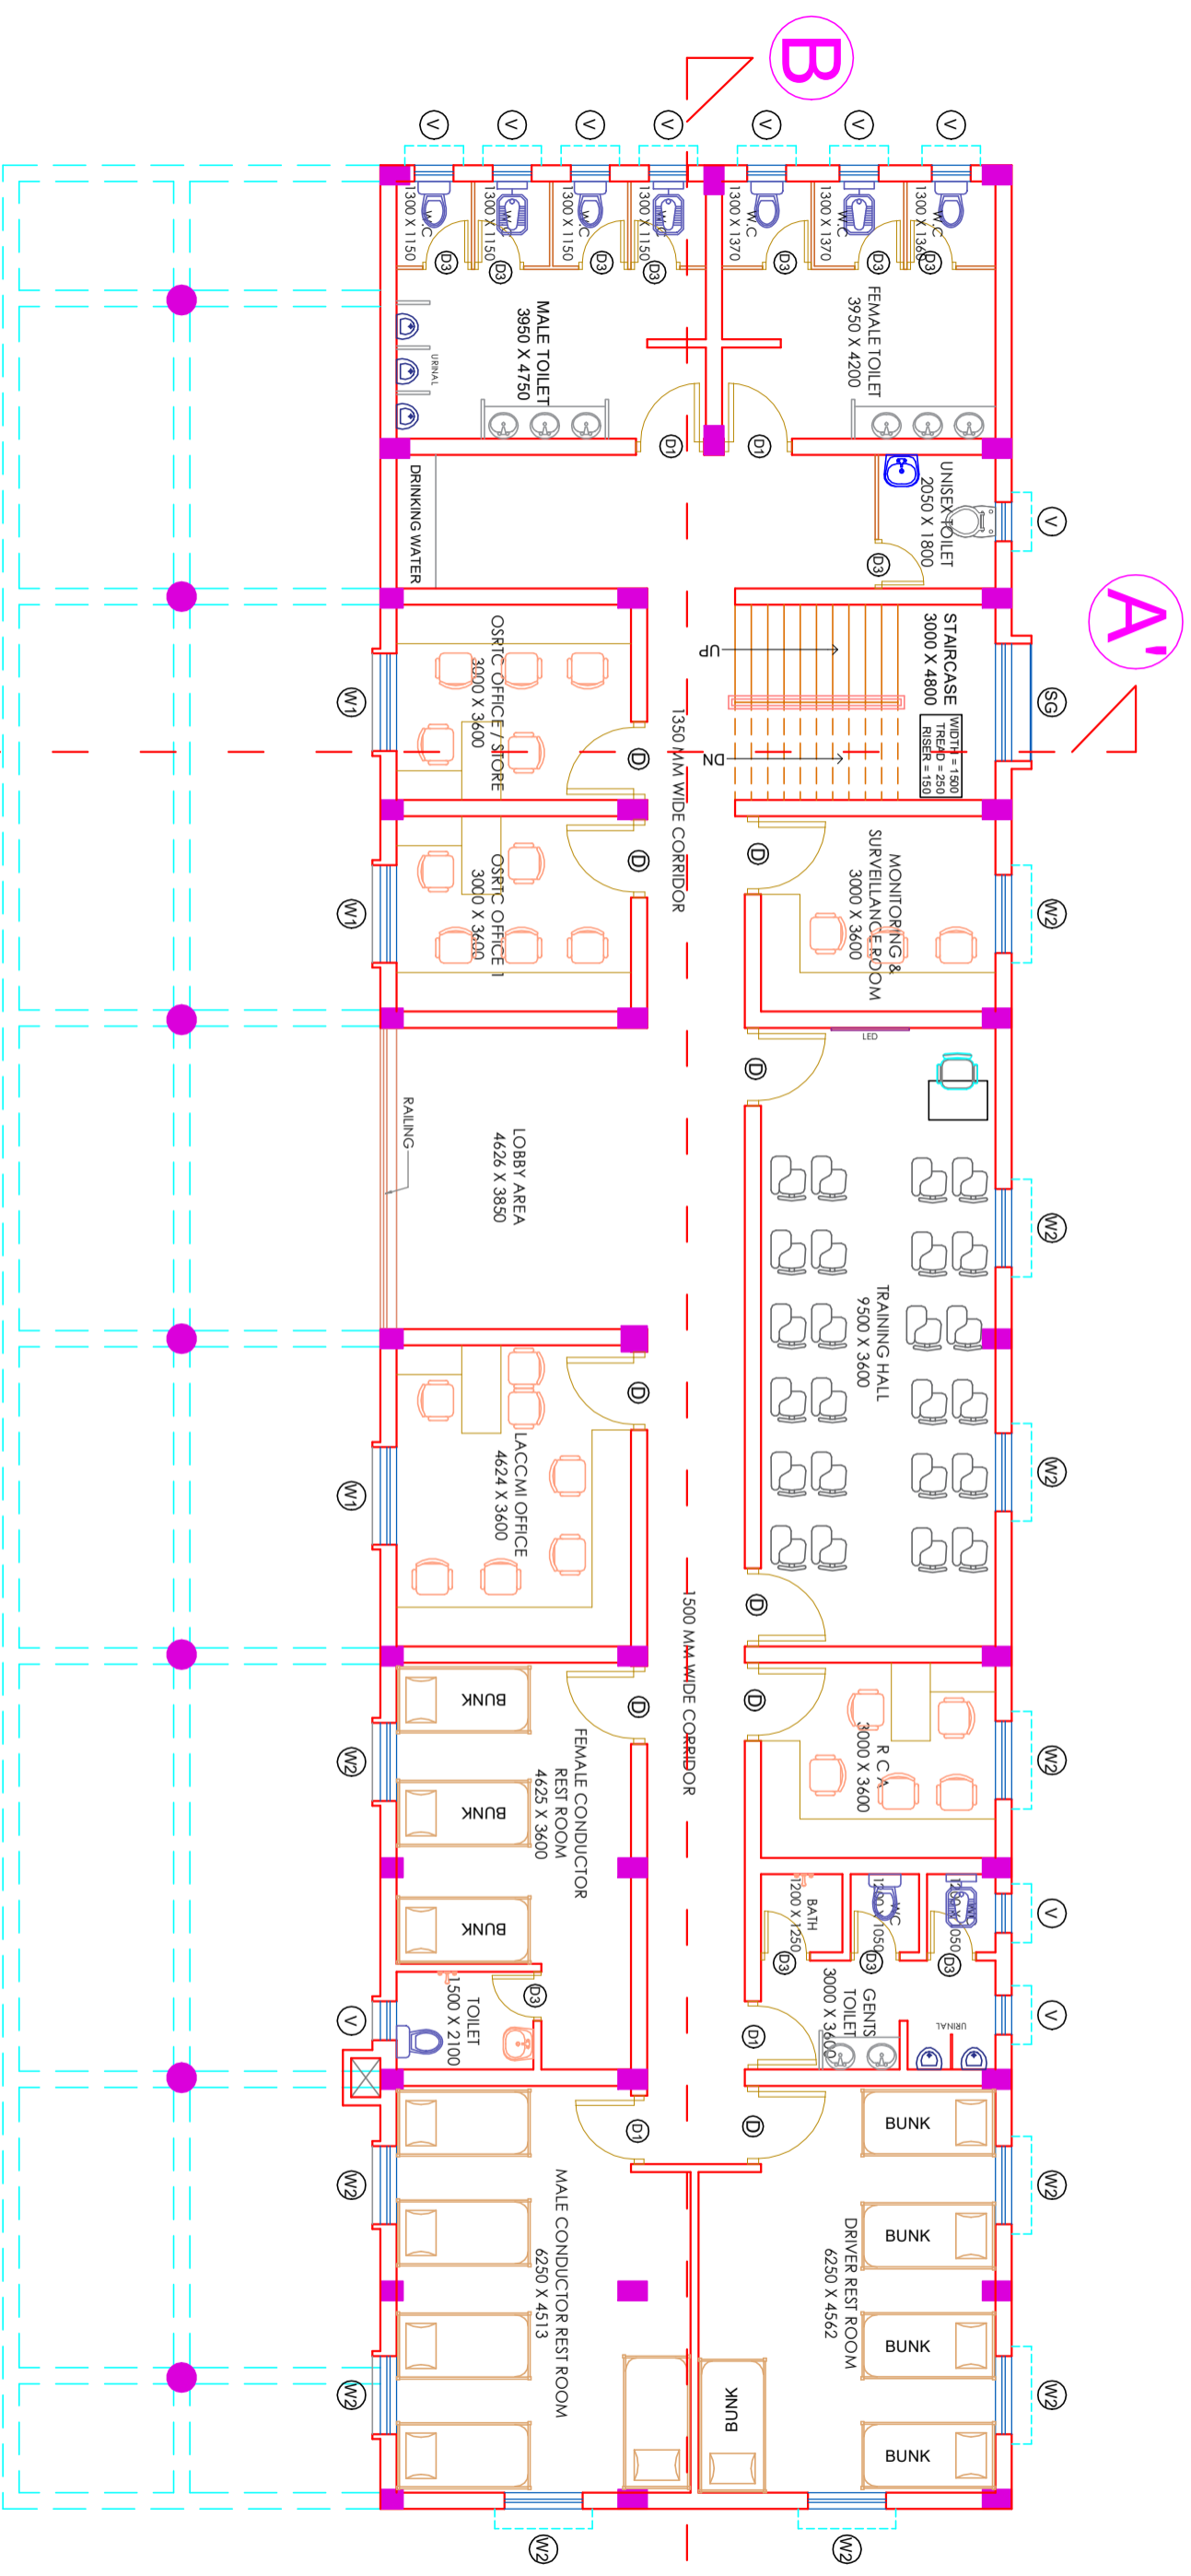




PROPOSED FIRST FLOOR PLAN

BUILT-UP AREA = 349.20 SQM

DOOR WINDOW SCHEDULE						
SL. NO.	SIZE	SILL LVL.	LINTEL LVL.	TYPE	SL. NO.	SIZE
D	1200 X 2100	00	2100	FLUSH DOOR	W	1800 X 1200
D1	1050 X 2100	00	2100	FRP DOOR	W1	1500 X 1200
D2	900 X 2100	00	2100	FRP DOOR	W2	1200 X 1200
D3	750 X 2100	00	2100	FRP DOOR	V	600 X 600
RS	2400 X 2400	00	2400	M'S ROLLING SHUTTER		

NOTES:			
<ul style="list-style-type: none"> • ALL DIMENSIONS ARE IN MM UNLESS MENTIONED OTHERWISE. • DRAWING IS NOT TO BE SCALED ONLY WRITTEN DIMENSION SHOULD BE FOLLOWED. • THIS DRAWING SHOULD BE READ IN CONJUNCTION WITH RELEVANT ARCHITECTURAL DRAWINGS AND SITE CONDITIONS. • ANY DISCREPANCY IN THE DRAWING SHOULD BE BROUGHT TO THE KNOWLEDGE OF CONSULTANT BEFORE EXECUTION. • THIS DRAWING IS A PRIVATE PROPERTY & CONFIDENTIAL DOCUMENT OF M/S SPIRE Consultants. SO IT MUST NOT BE COPIED OR LENT WITHOUT THEIR CONSENT. 			
DISTRIBUTION		REVISION	
DATE	ISSUED TO	NO. OF PRINTS	DATE
01.07.2025	OSRTC, BHUBANESWAR, ODISHA	02	
DESCRIPTION	REV NO.	REV SUFFIX	

PROJECT		ARCHITECT		DRG. NO	
PROPOSED ATAL BUS STAND AT NAKTIDEUL, OF DISTRICT SAMBALPUR, ODISHA		Sanjeeb ku. Guru Regd No.:-CA/93/16379		SCOSRTCNAKTIDEUL/AR-43	
OSRTC, BHUBANESWAR, ODISHA		SCALE N.T.S		NORTH	
FIRST FLOOR PLAN OF TERMINAL BUILDING		DATE 01.07.2025		DRAWN BY AR SAIKAT BHATTACHARVA	
SHEET TITLE		DATE		CHKD. BY	

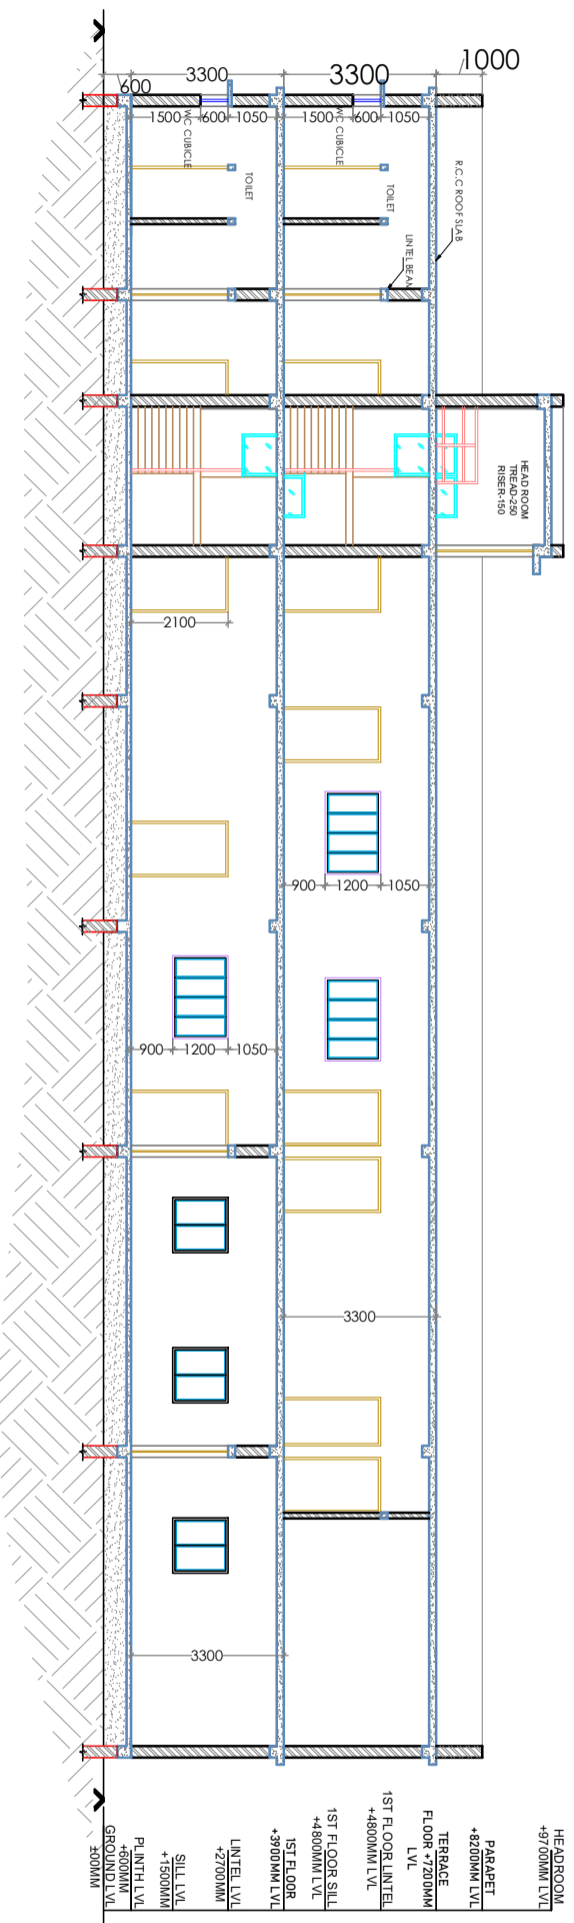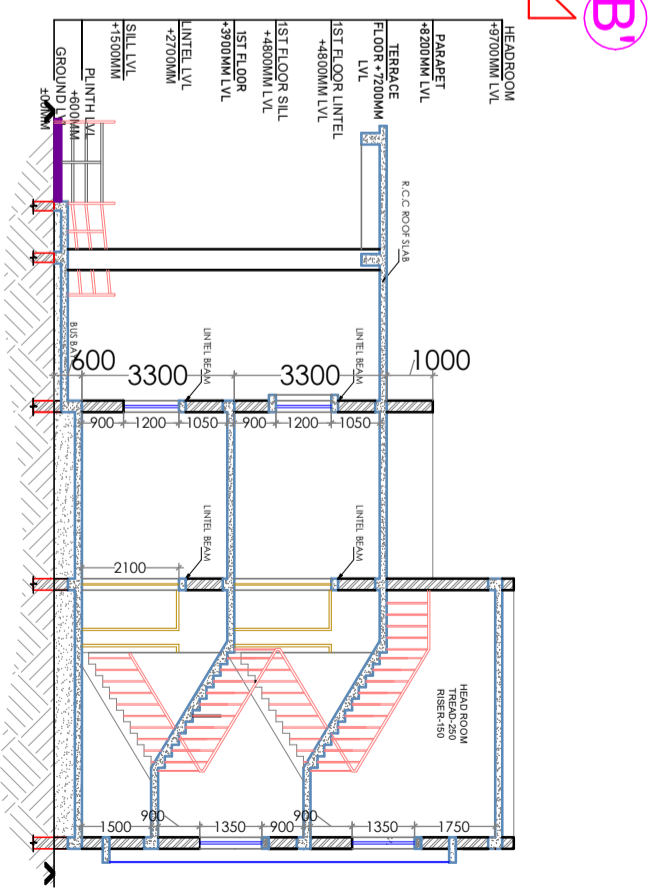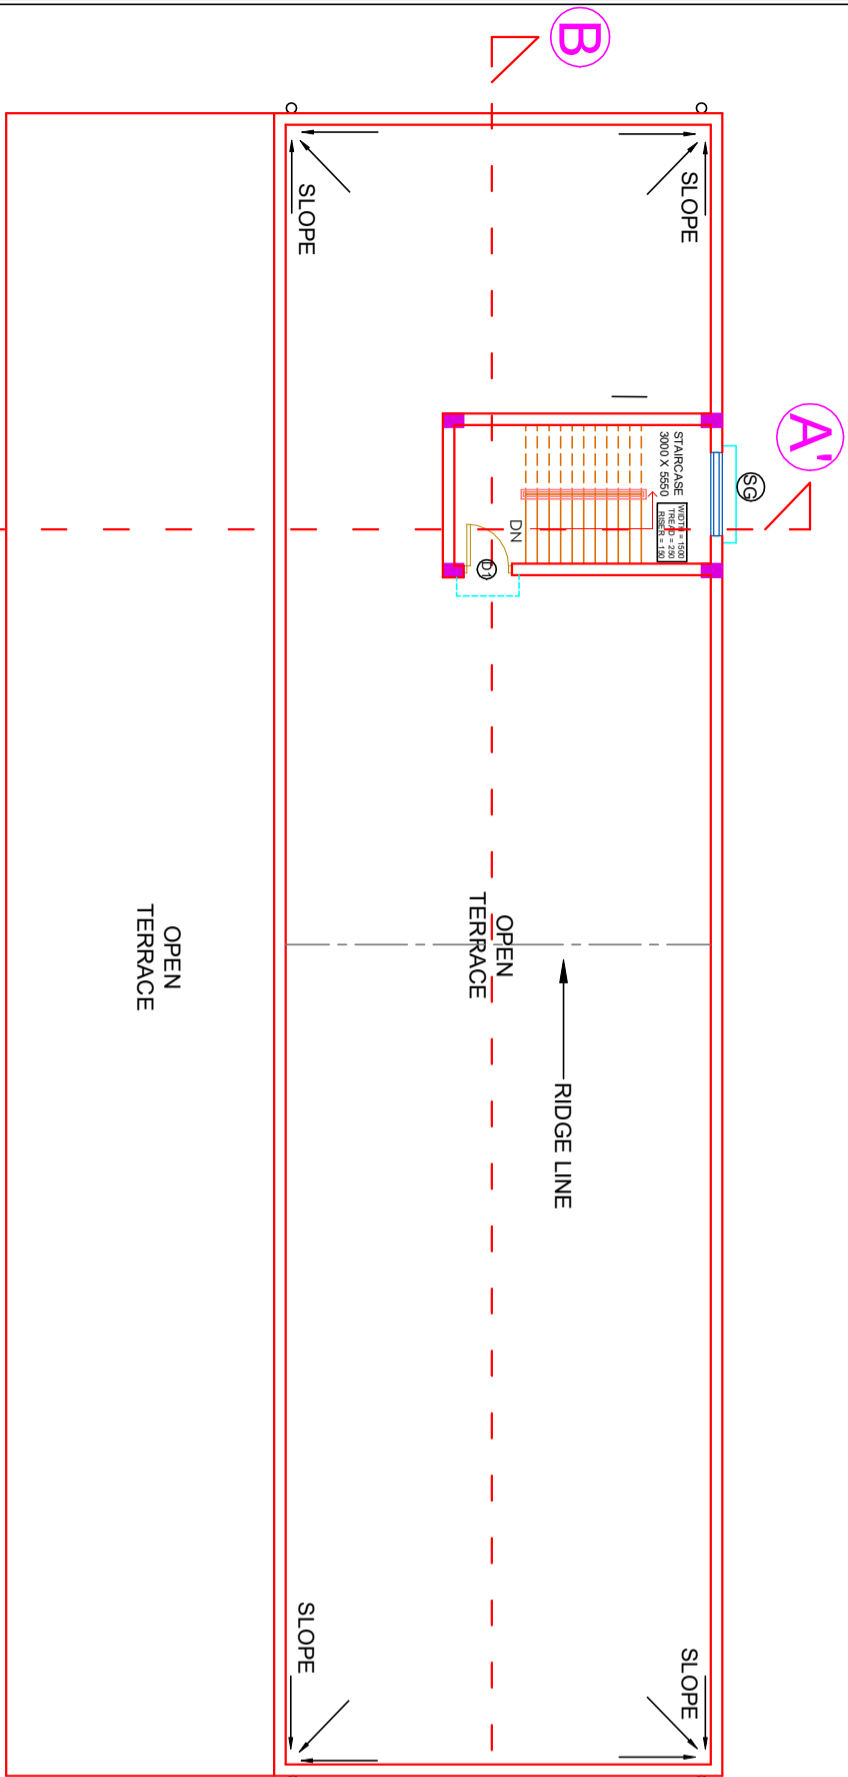

TERRACE PLAN

SECTION AT B-B

SECTION AT A-A

NOTES:

- ALL DIMENSIONS ARE IN MM UNLESS MENTIONED OTHERWISE
- DRAWING IS NOT TO BE SCALED ONLY WRITTEN DIMENSION SHOULD BE FOLLOWED.
- THIS DRAWING SHOULD BE READ IN CONJUNCTION WITH RELEVANT ARCHITECTURAL DRAWINGS AND SITE CONDITIONS.
- ANY DISCREPANCY IN THE DRAWING SHOULD BE BROUGHT TO THE KNOWLEDGE OF CONSULTANT BEFORE EXECUTION.
- THIS DRAWING IS A PRIVATE PROPERTY & CONFIDENTIAL DOCUMENT OF MS SPIRE CONSULTANTS. SO IT MUST NOT BE COPIED OR LENT WITHOUT THEIR CONSENT.

DISTRIBUTION		REVISION	
DATE	ISSUED TO	NO. OF PRINTS	DATE
01.07.2025	OSRTC, BHUBANESWAR, ODISHA	02	

CLIENT	PROJECT
OSRTC, BHUBANESWAR, ODISHA	PROPOSED ATAL BUS STAND AT NAKTIDEUL, OF DISTRICT SAMBALPUR, ODISHA

ARCHITECT
Sanjeeb Klu. Guru Regd No.: CA93/16379

CONSULTANT:-
MS SPIRE CONSULTANTS The Complete Urban Solutions architects, engineers, planners, interior designers, project consultants 250-B, BDA DURGEX COLONY, BHOPALMUNDA, BHUBANESWAR-3 TEL: (0674)2554442, MOB: 9437014422 E-mail: spire_guru@vsnl.com.in

DRG. NO
SC08RTCAKUTBEULR04 NORTH


SCALE N.T.S.

DATE 01.07.2025


DRAWN BY AR SAKHAT BHATTACHARYA

CHKD. BY




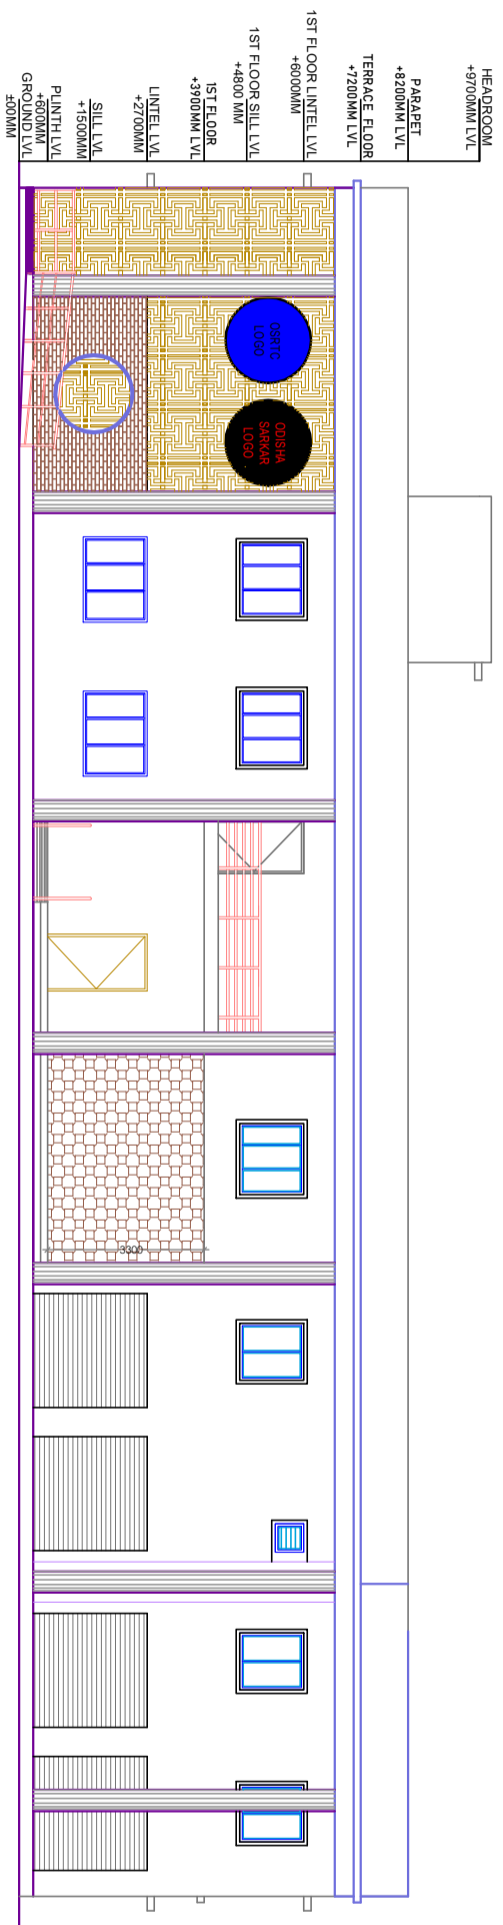


FRONT ELEVATION

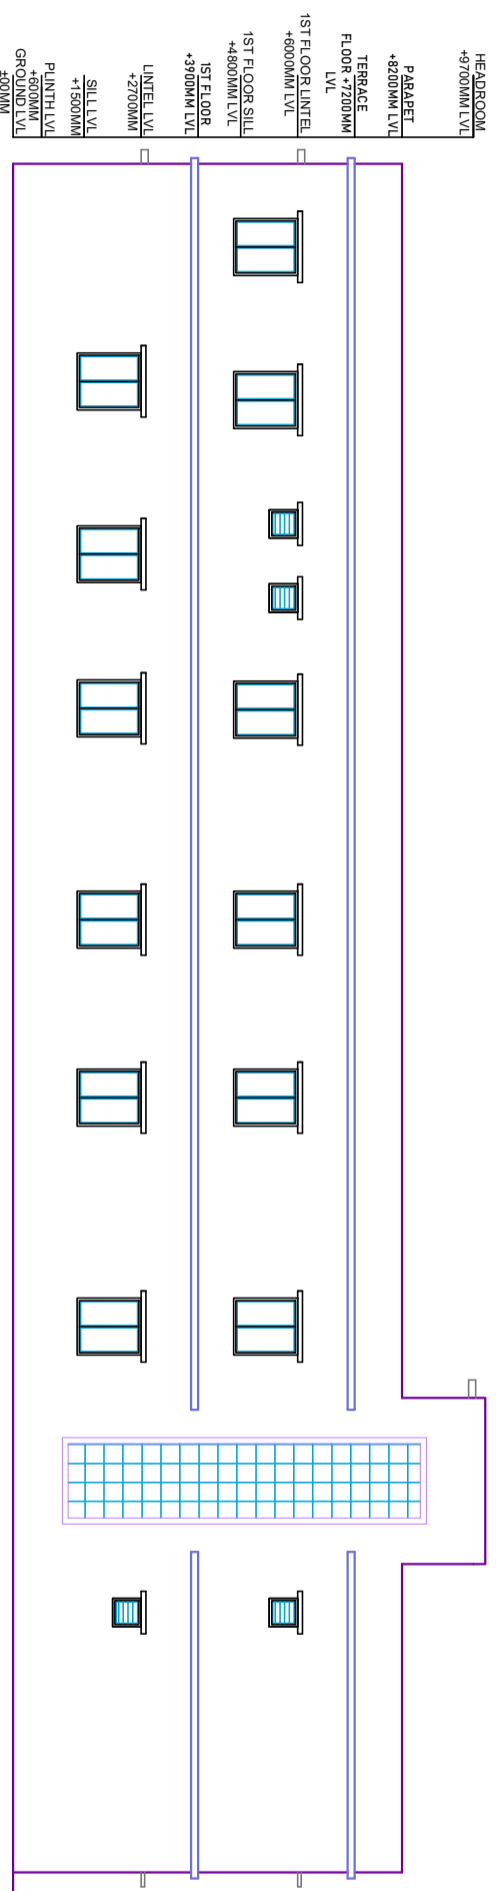

REAR ELEVATION

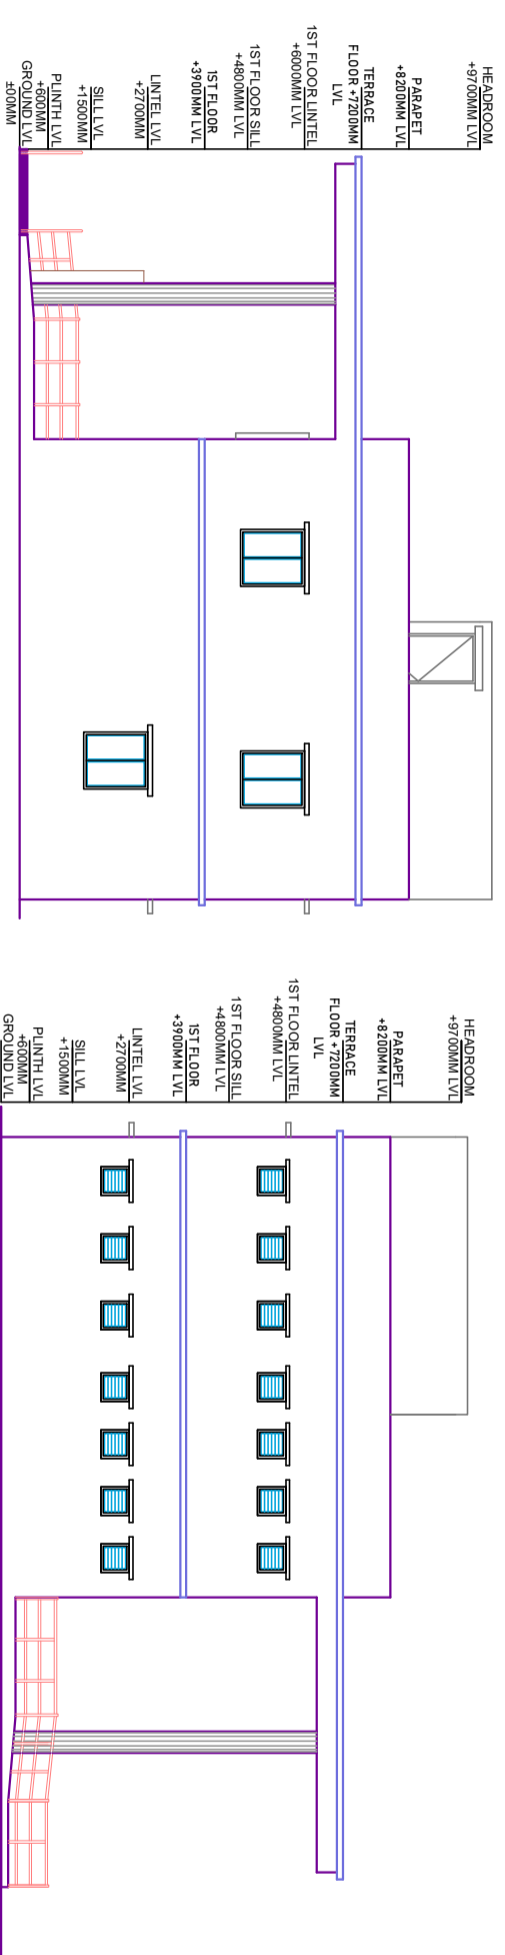

LEFT ELEVATION

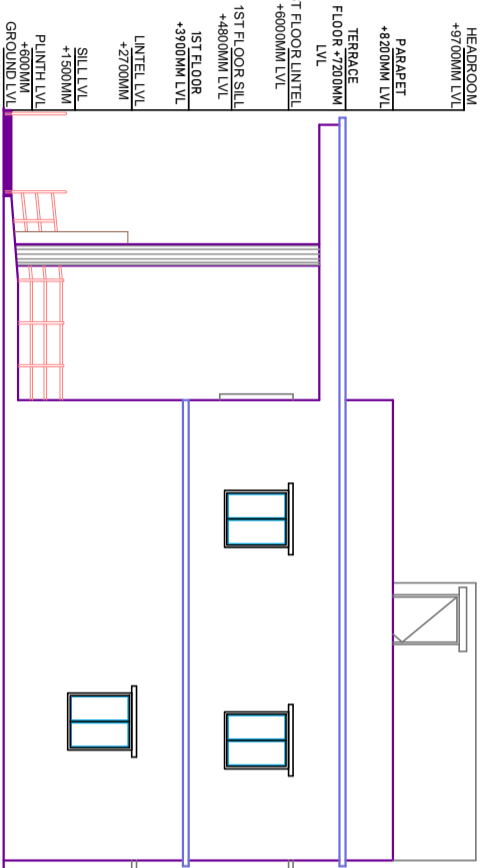


RIGHT ELEVATION

SPIRE Consultants


NOTES:

- ALL DIMENSIONS ARE IN MM UNLESS MENTIONED OTHERWISE.
- DRAWING IS NOT TO BE SCALED ONLY WRITTEN DIMENSION SHOULD BE FOLLOWED.
- THIS DRAWING SHOULD BE READ IN CONJUNCTION WITH RELEVANT ARCHITECTURAL DRAWINGS AND SITE CONDITIONS.
- ANY DISCREPANCY IN THE DRAWING SHOULD BE BROUGHT TO THE KNOWLEDGE OF CONSULTANT BEFORE EXECUTION.
- THIS DRAWING IS A PRIVATE PROPERTY & CONFIDENTIAL DOCUMENT OF M/S SPIRE CONSULTANTS. SO IT MUST NOT BE COPIED OR LENT WITHOUT THEIR CONSENT.


DISTRIBUTION		REVISION		REV NO.	REV SUFFIX	PROJECT	ARCHITECT	CONSULTANT:-		DRG. NO
DATE	ISSUED TO	NO. OF PRINTS	DATE					DESCRIPTION	CLIENT	
01.07.2025	OSRTC, BHUBANESWAR, ODISHA	02				PROPOSED ATAL BUS STAND AT NAKTIDEUL, OF DISTRICT SAMBALPUR, ODISHA	Sanjeeb ku. Guru Regd No. :- CA/93/16379	 The Complete Living Solutions architects, engineers, planners, interior designers, project consultants 220/8, 2nd Floor, Sector-1, Vardaan, Bhubaneswar-751005 TEL :- 9874-235444, M:- 9437014442, E-mail :- spire_engg@spire.co.in		SC08RTC0AKTIDEUL/AR-05 NORTH
							N.T.S	01.07.2025	AR SAIKAT BHATTACHARYA	

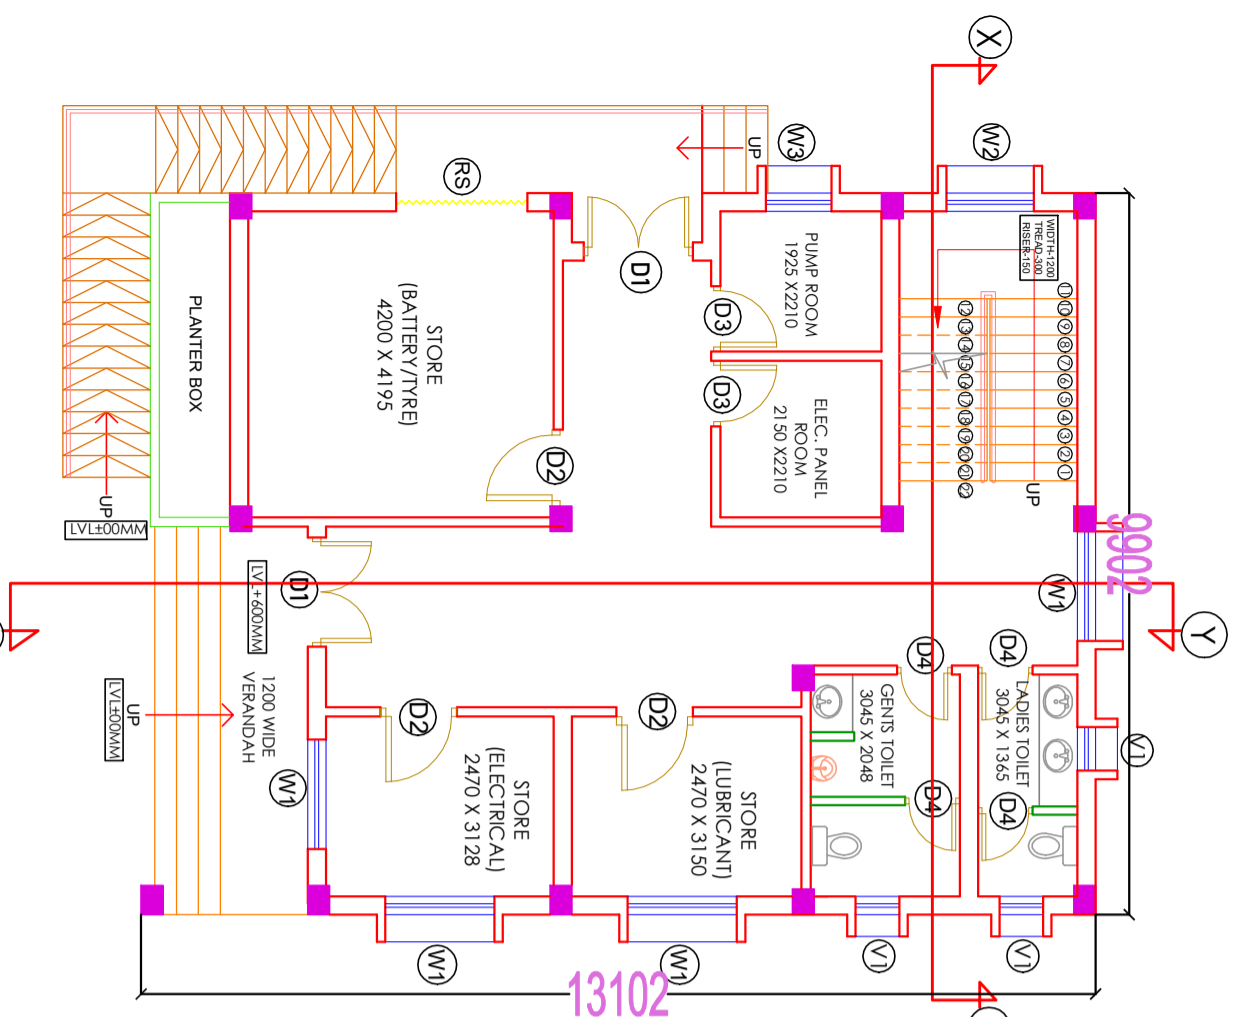

GROUND FLOOR PLAN

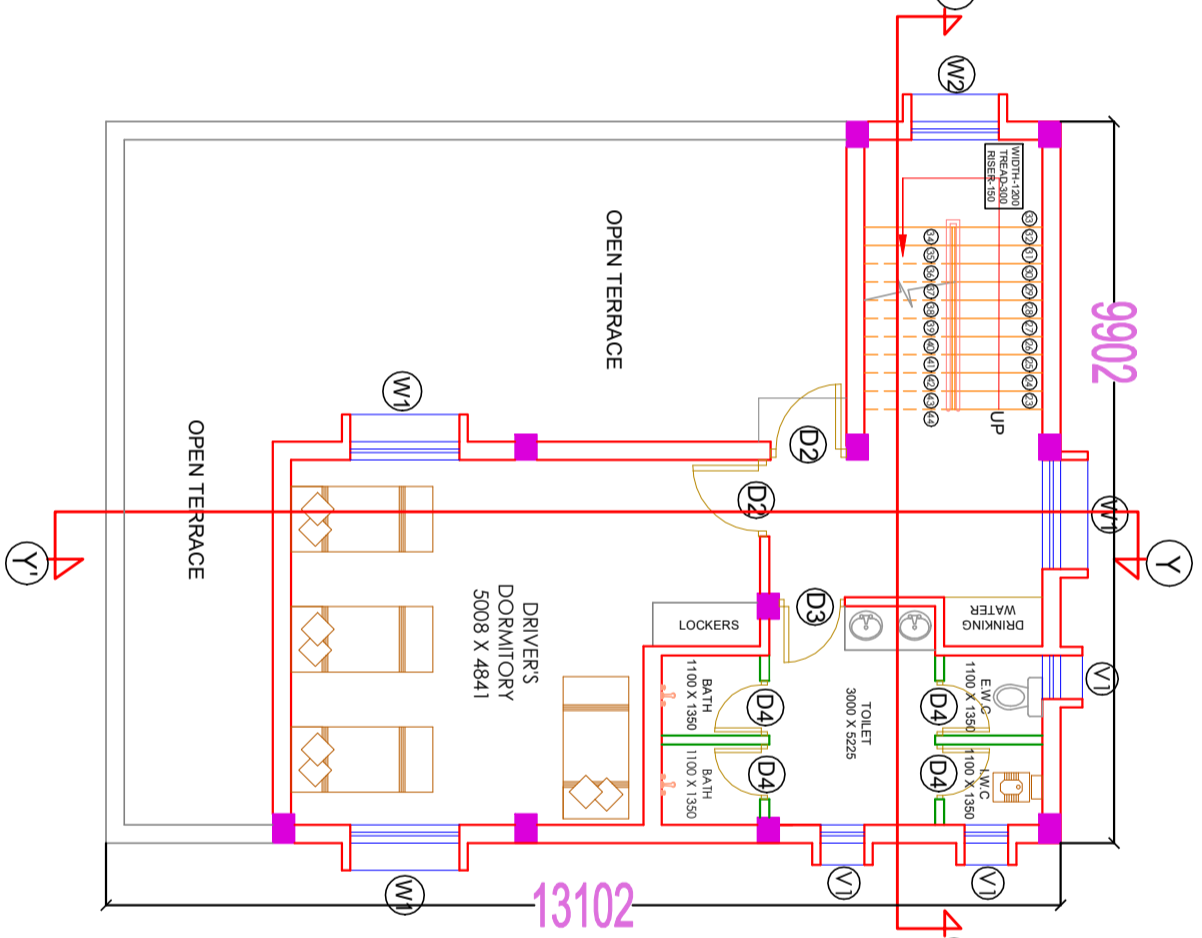

FIRST FLOOR PLAN

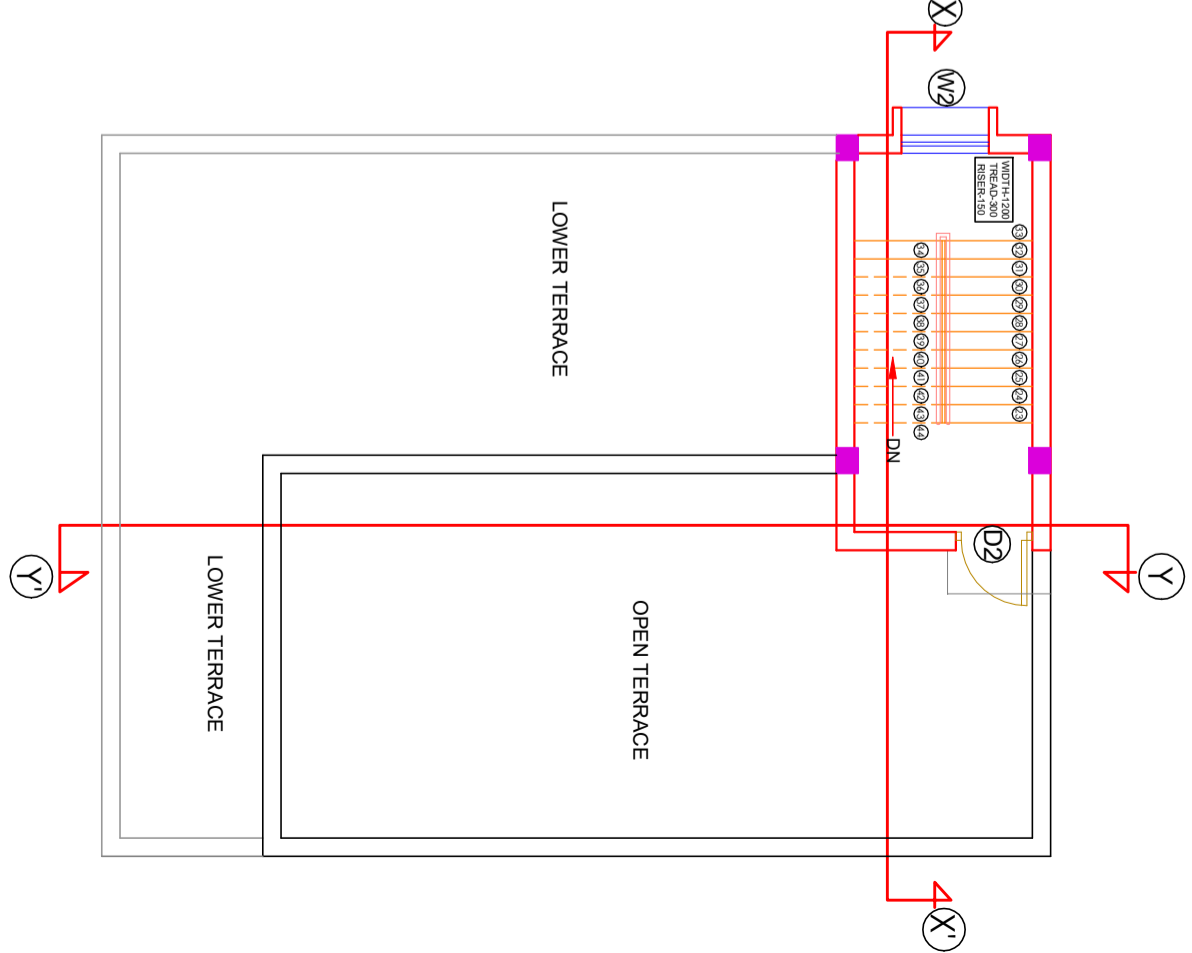


TERRACE FLOOR PLAN

DOOR WINDOW SCHEDULE				DOOR WINDOW SCHEDULE					
Sl. No.	SIZE	Sill Wl.	Lintel Wl.	TYPE	Sl. No.	SIZE	Sill Wl.	Lintel Wl.	TYPE
D1	1500X2100	00	2100	Double leaf UP/PVC DOOR	W1	1500X1200	900	2100	GLASS WINDOW
D2	1050X2100	00	2100	FLUSH DOOR	W2	1200X1200	900	2100	GLASS WINDOW
D3	900X2100	00	2100	FLUSH DOOR	W3	900X1200	900	2100	GLASS WINDOW
D4	750X2100	00	2100	PVC DOOR	V1	600 X 600	1500	2100	GLASS WINDOW AS PER SPECIFICATION
RS	1800X2100	00	2100	ROLLING SHUTTER					


DOOR WINDOW SCHEDULE				DOOR WINDOW SCHEDULE					
Sl. No.	SIZE	Sill Wl.	Lintel Wl.	TYPE	Sl. No.	SIZE	Sill Wl.	Lintel Wl.	TYPE
D1	1500X2100	00	2100	Double leaf UP/PVC DOOR	W1	1500X1200	900	2100	GLASS WINDOW
D2	1050X2100	00	2100	FLUSH DOOR	W2	1200X1200	900	2100	GLASS WINDOW
D3	900X2100	00	2100	FLUSH DOOR	W3	900X1200	900	2100	GLASS WINDOW
D4	750X2100	00	2100	PVC DOOR	V1	600 X 600	1500	2100	GLASS WINDOW AS PER SPECIFICATION
RS	1800X2100	00	2100	ROLLING SHUTTER					

TYPICAL DRIVER REST SHED BUILDING FOR C-TYPE BUS TERMINAL

NOTES: • ALL DIMENSIONS ARE IN MM UNLESS MENTIONED OTHERWISE. • DRAWING IS NOT TO BE SCALED, ONLY WRITTEN DIMENSION SHOULD BE FOLLOWED. • THIS DRAWING SHOULD BE READ IN CONJUNCTION WITH RELEVANT ARCHITECTURAL DRAWINGS AND SITE CONDITIONS. • ANY DISCREPANCY IN THE DRAWING SHOULD BE BROUGHT TO THE KNOWLEDGE OF CONSULTANT BEFORE EXECUTION. • THIS DRAWING IS A PRIVATE PROPERTY & CONFIDENTIAL DOCUMENT OF M/S SPIRE CONSULTANTS. SO IT MUST NOT BE COPIED OR LENT WITHOUT THEIR CONSENT.		DISTRIBUTION DATE: 01.07.2025 ISSUED TO: OSRTC, BHUBANESWAR, ODISHA NO. OF PRINTS: 02		REVISION REV. NO. 01 REV. SUFFIX DESCRIPTION REV. NO.	
CLIENT OSRTC, BHUBANESWAR, ODISHA		PROJECT PROPOSED ATAL BUS STAND AT NAKTIDEUL, OF DISTRICT SAMBALPUR, ODISHA		ARCHITECT Sanjeeb ku. Guru Regd No.: CA93/16379	
SHEET TITLE FLOOR PLANS OF DRIVERS' REST SHED		SCALE N.T.S		DATE 01.07.2025	
CONSULTANT SPIRE CONSULTANTS architects, engineers, planners, interior designers, project consultants 280-5, BDA DUTLER COLONY, BHUBANESWAR-3, TEL: (067) 2535442, MOB: 943701442, E-mail: spire_guru@yahoo.co.in		DRAWN BY AR SAIKAT BHATTACHARVA		CHKD. BY AR SAIKAT BHATTACHARVA	
DRG. NO SCOSRTCMWAKTIDELUAR08					

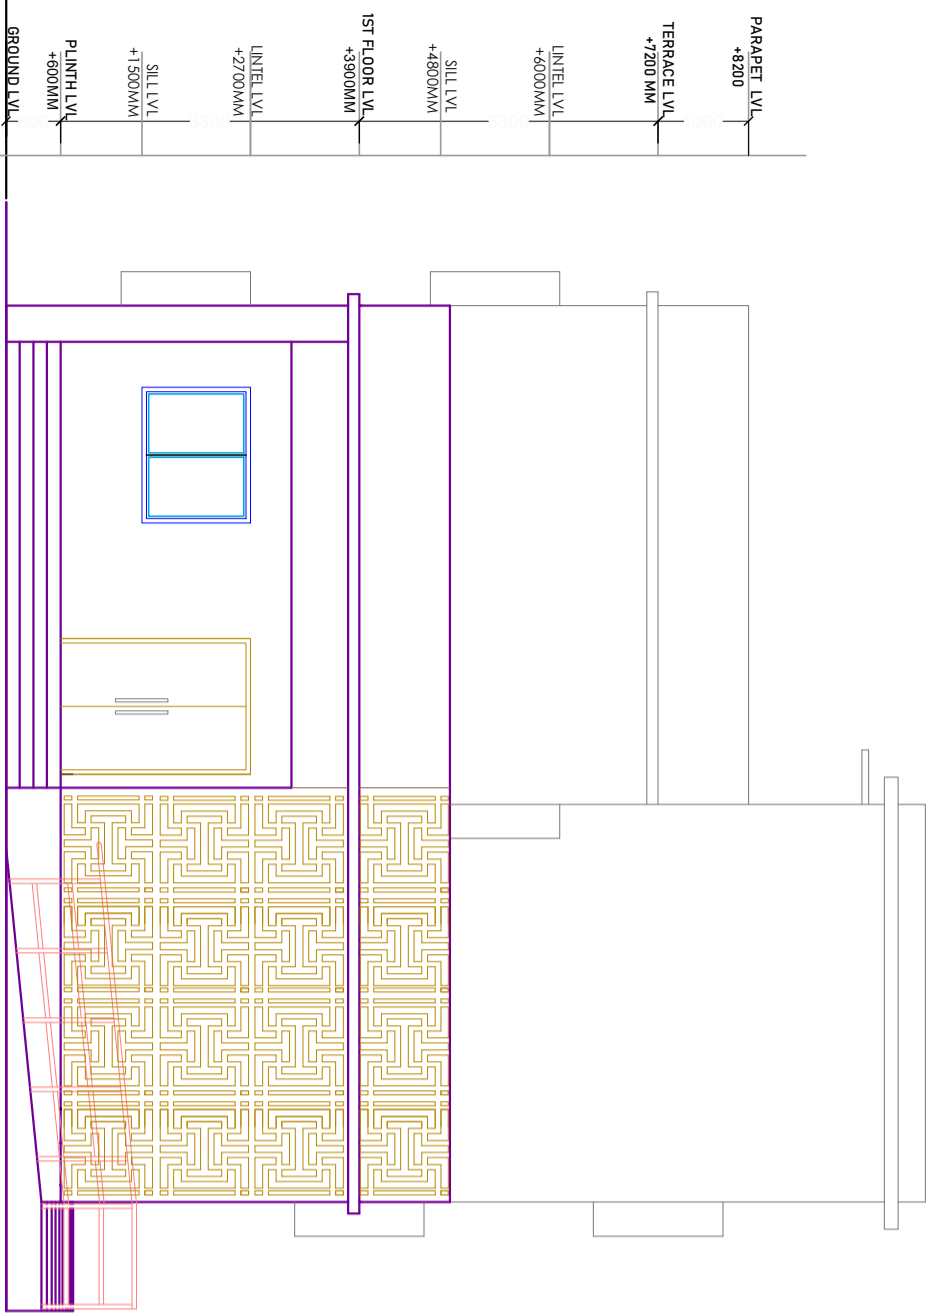

FRONT ELEVATION

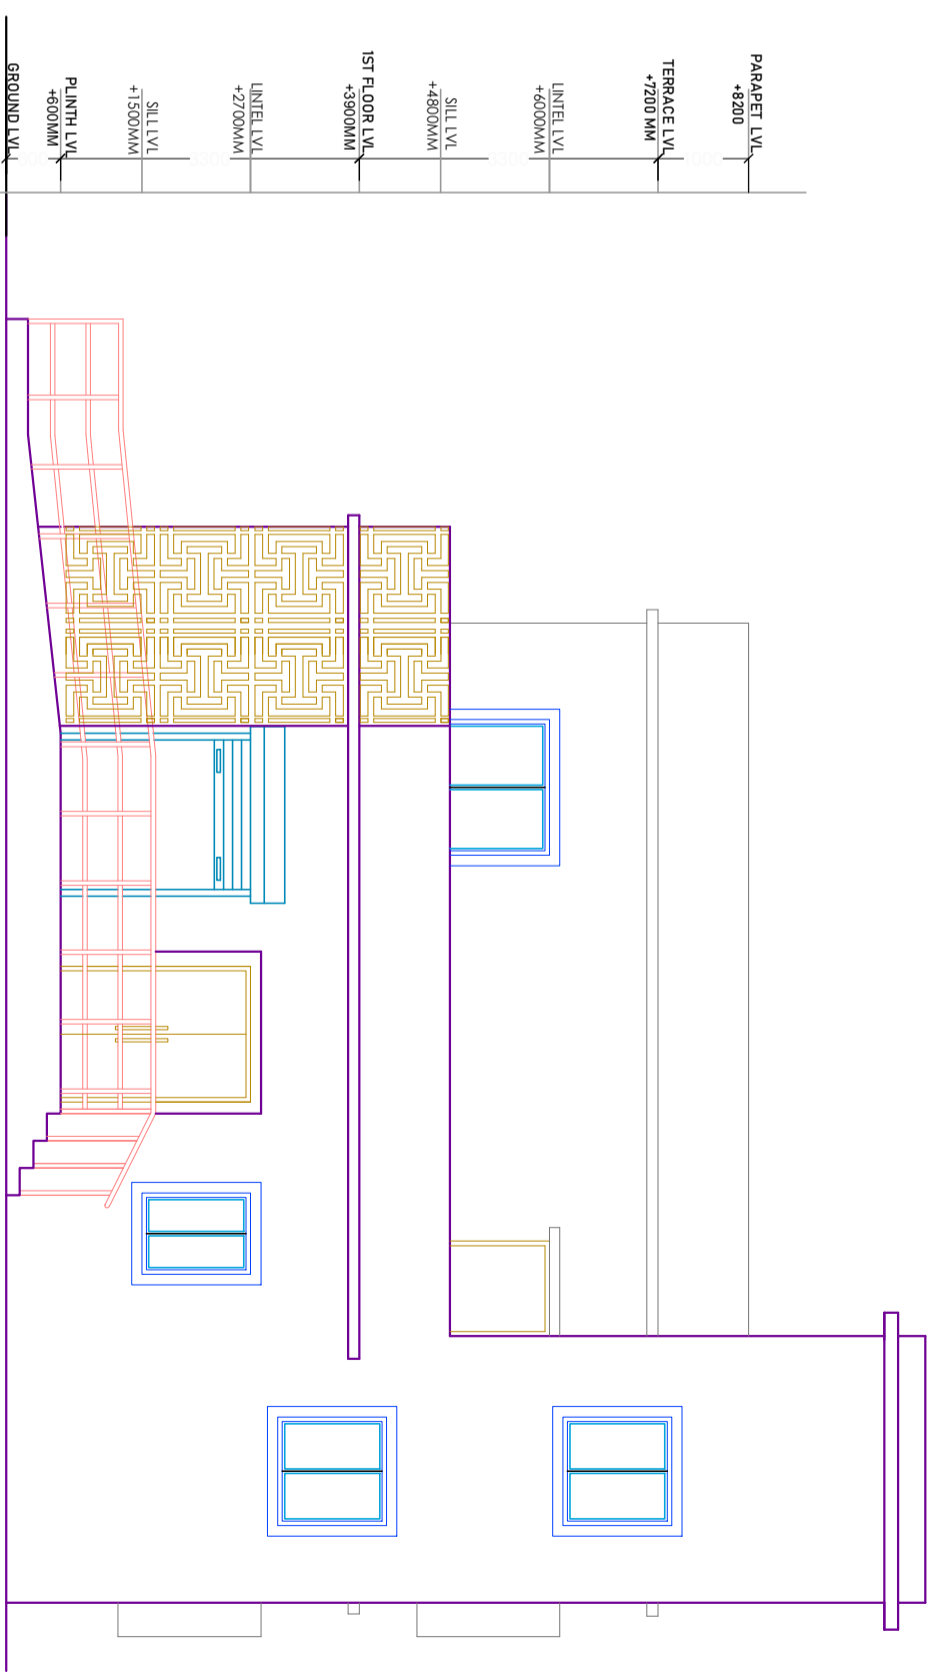


RIGHT SIDE ELEVATION

NOTES:


- ALL DIMENSIONS ARE IN MM UNLESS MENTIONED OTHERWISE.
- DRAWING IS NOT TO BE SCALED ONLY WRITTEN DIMENSION SHOULD BE FOLLOWED.
- THIS DRAWING SHOULD BE READ IN CONJUNCTION WITH RELEVANT ARCHITECTURAL DRAWINGS AND SITE CONDITIONS.
- ANY DISCREPANCY IN THE DRAWING SHOULD BE BROUGHT TO THE KNOWLEDGE OF CONSULTANT BEFORE EXECUTION.
- THIS DRAWING IS A PRIVATE PROPERTY & CONFIDENTIAL DOCUMENT OF M/S SPIRE Consultants. SO IT MUST NOT BE COPIED OR LENT WITHOUT THEIR CONSENT.

DISTRIBUTION		REVISION			
DATE	ISSUED TO	NO. OF PRINTS	DATE	DESCRIPTION	REV NO.
01.07.2025	OSRTC, BHUBANESWAR, ODISHA	02			

CLIENT	PROJECT	ARCHITECT	CONSULTANT	DRG. NO
OSRTC, BHUBANESWAR, ODISHA	PROPOSED ATAL BUS STAND AT NAKTIDEUL, OF DISTRICT SAMBALPUR, ODISHA	Santibeb ku Guru Regd No.:-CA93/16379	SPIRE Consultants The Complete Living Solution architects, engineers, planners, interior designers & project consultants 250-B, BDA COLONY EX-COLON, BARAKULLANDA, BHUBANESWAR-3 TEL:-06742359442, MOB-943704442 E-mail: spire_guru@spireco.co.in	SC05RTRMNAKTIDEULR-07
FRONT & RIGHT SIDE ELEVATIONS OF DRIVERS' REST SHED		SCALE N.T.S	DATE 01.07.2025	DRAWN BY AR SAIKAT BHATTACHARYA
				CHKD. BY

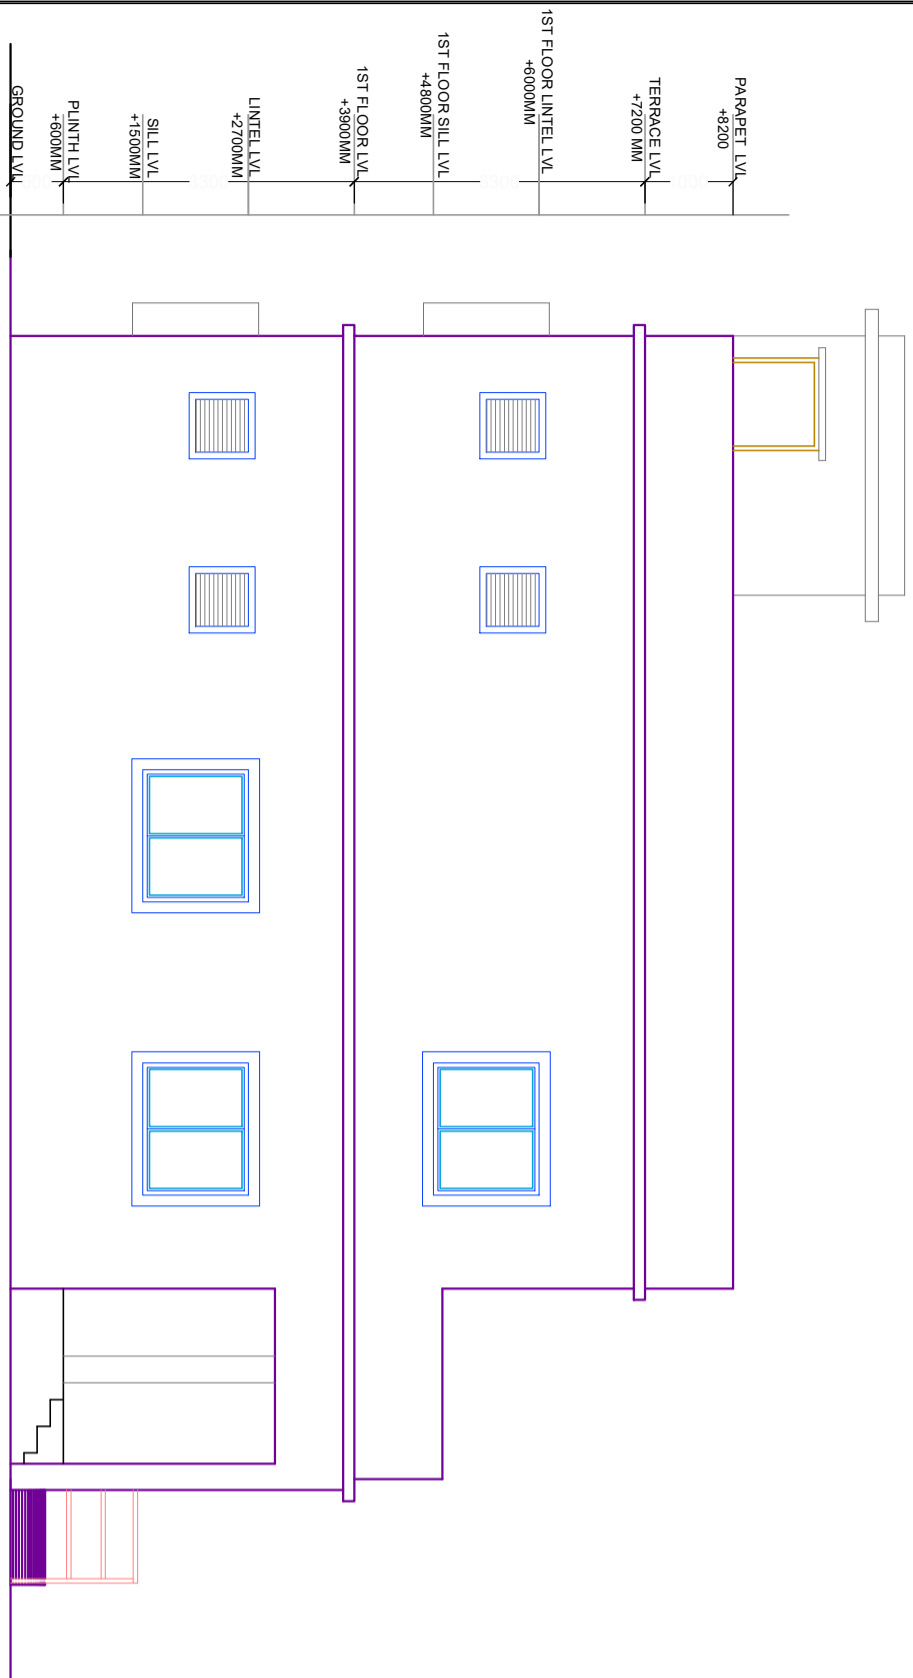

LEFT SIDE ELEVATION

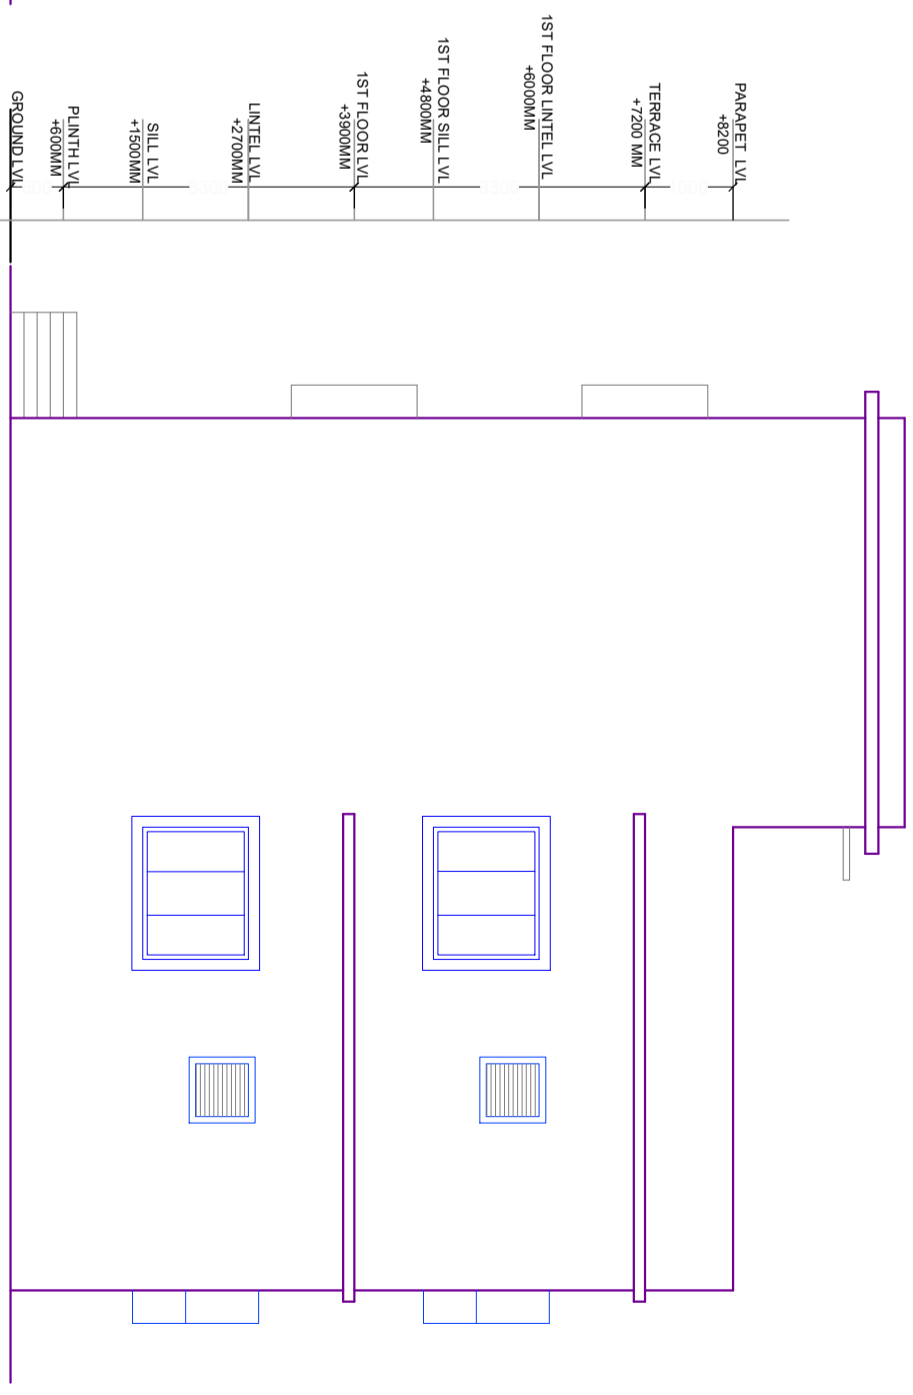


REAR ELEVATION


NOTES:

- ALL DIMENSIONS ARE IN MM UNLESS MENTIONED OTHERWISE.
- DRAWING IS NOT TO BE SCALED, ONLY WRITTEN DIMENSION SHOULD BE FOLLOWED.
- THIS DRAWING SHOULD BE READ IN CONJUNCTION WITH RELEVANT ARCHITECTURAL DRAWINGS AND SITE CONDITIONS.
- ANY DISCREPANCY IN THE DRAWING SHOULD BE BROUGHT TO THE KNOWLEDGE OF CONSULTANT BEFORE EXECUTION.
- THIS DRAWING IS A PRIVATE PROPERTY & CONFIDENTIAL DOCUMENT OF M/S SPIRE Consultants. SO IT MUST NOT BE COPIED OR LENT WITHOUT THEIR CONSENT.

DISTRIBUTION			REVISION			REV SUFFIX	SHEET TITLE	CLIENT	PROJECT	ARCHITECT	CONSULTANT	DRAWN BY	CHKD. BY	DRG. NO
DATE	ISSUED TO	NO. OF PRINTS	DATE	DESCRIPTION	REV NO.									
01.07.2025	OSRTC, BHUBANESWAR, ODISHA	02					LEFT & REAR SIDE ELEVATIONS OF DRIVERS' REST SHED	OSRTC, BHUBANESWAR, ODISHA	Sanjeeb ku. Guru Regd No.: CA/93/16379	S P I R E Consultants architects, engineers, planners, interior designers, project consultants 220-B, BDA DUPLEX COLONY, BHUBANESWAR, ODISHA TEL: (067) 2353442, MOB: 9435704442, E-mail: spire.guru@yahoo.co.in	AR SAIKAT BHATTACHARYA		SCOSRTCNAKTTIDEUL/AR-08	

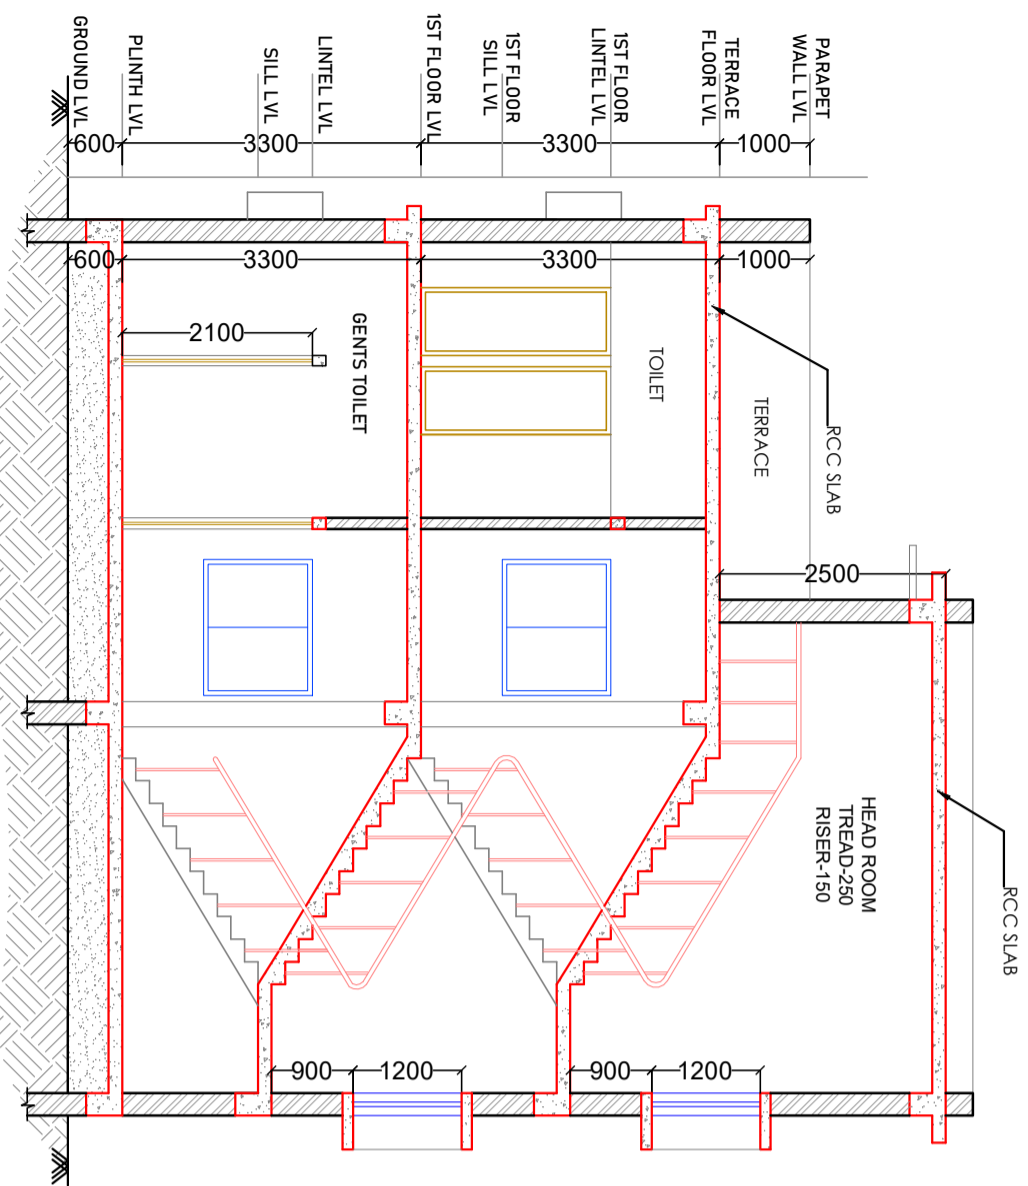

SECTION AT X-X'

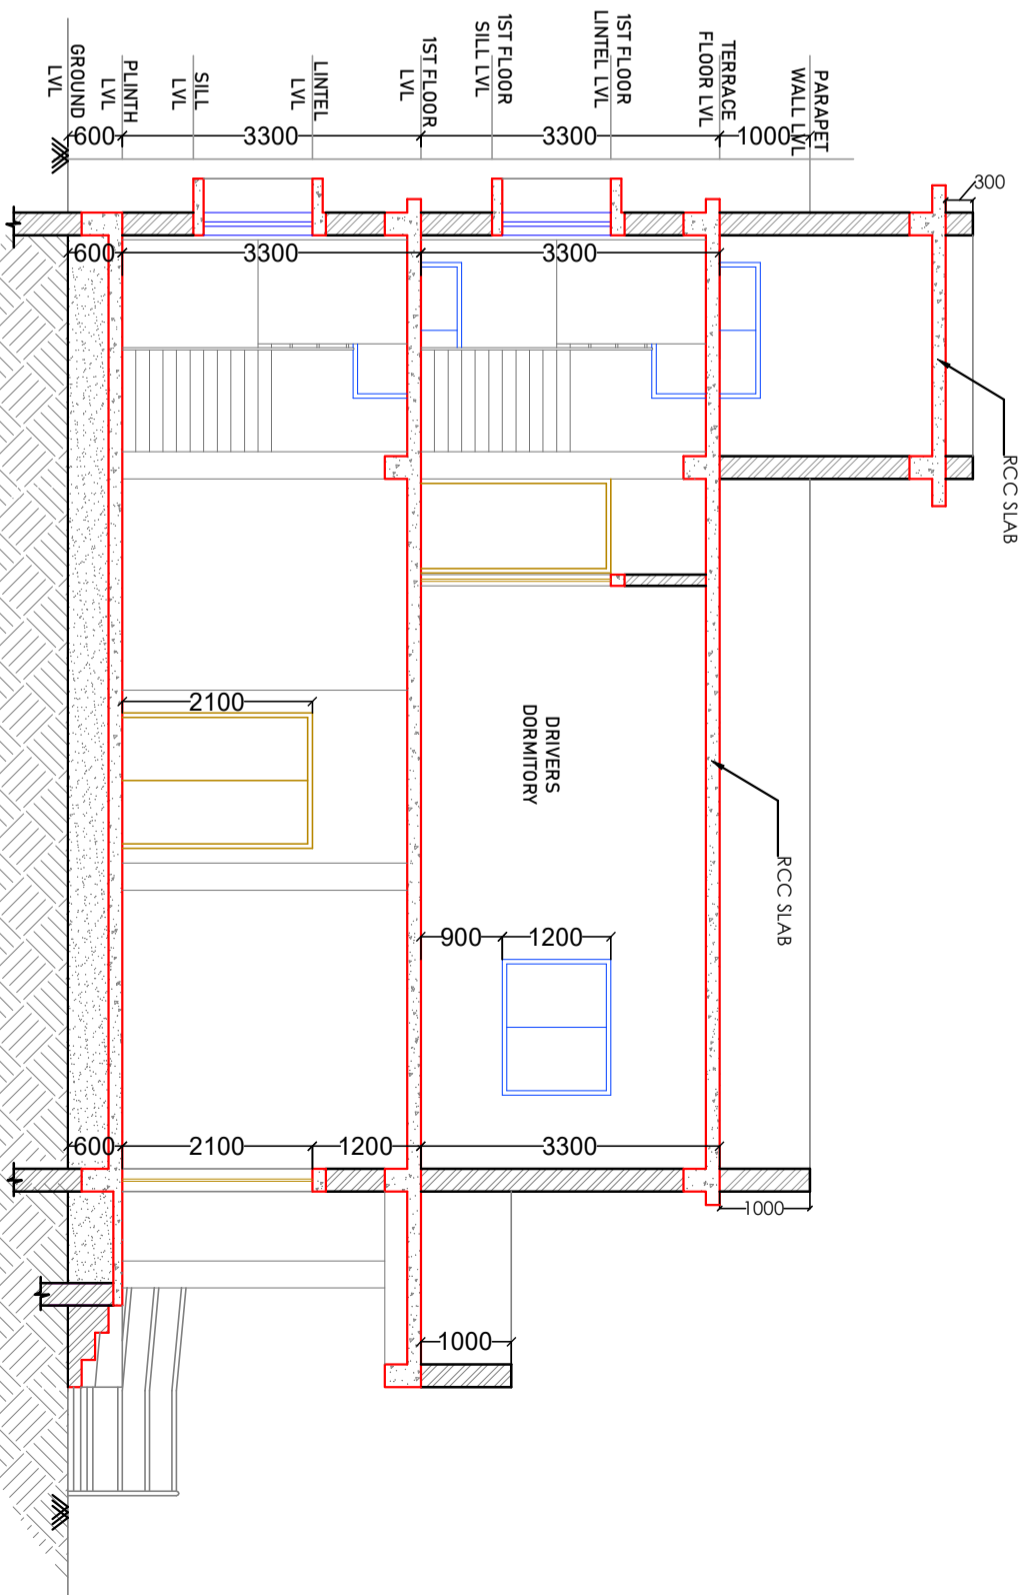

SECTION AT Y-Y'

NOTES:



- ALL DIMENSIONS ARE IN MM UNLESS MENTIONED OTHERWISE.
- DRAWING IS NOT TO BE SCALED ONLY WRITTEN DIMENSION SHOULD BE FOLLOWED.
- THIS DRAWING SHOULD BE READ IN CONJUNCTION WITH RELEVANT ARCHITECTURAL DRAWINGS AND SITE CONDITIONS.
- ANY DISCREPANCY IN THE DRAWING SHOULD BE BROUGHT TO THE KNOWLEDGE OF CONSULTANT BEFORE EXECUTION.
- THIS DRAWING IS A PRIVATE PROPERTY & CONFIDENTIAL DOCUMENT OF M/S SPIRE Consultants. SO IT MUST NOT BE COPIED OR LENT WITHOUT THEIR CONSENT.

DISTRIBUTION		REVISION	
DATE	ISSUED TO	NO. OF PRINTS	DATE
01.07.2025	OSRTC, BHUBANESWAR, ODISHA	02	
DESCRIPTION	REV NO.	REV SUFFIX	

PROJECT	CLIENT	SHEET TITLE
PROPOSED ATAL BUS STAND AT NAKTIDEUL, OF DISTRICT SAMBALPUR, ODISHA	OSRTC, BHUBANESWAR, ODISHA	SECTIONS OF DRIVERS' REST SHED

ARCHITECT	DATE	SCALE	DRAWN BY	CHKD. BY	DRG. NO
Santibeb ku. Guru Regd No.:-CA93/16379	01.07.2025	N.T.S	AR SAIKAT BHATTACHARYA		SC05RTRCNAKTIDEULAR09

Consultant: - **SPIRE Consultants**
 The Complete Living Solution
 architects, engineers, planners, interior designers, project consultants
 250-B, BDA DUTI EX COLONY, BAHADURNAGAR, BHUBANESWAR-3,
 TEL:-(0674)2356442, MOB-9437014442, E-mail: spire_guru@spireco.co.in

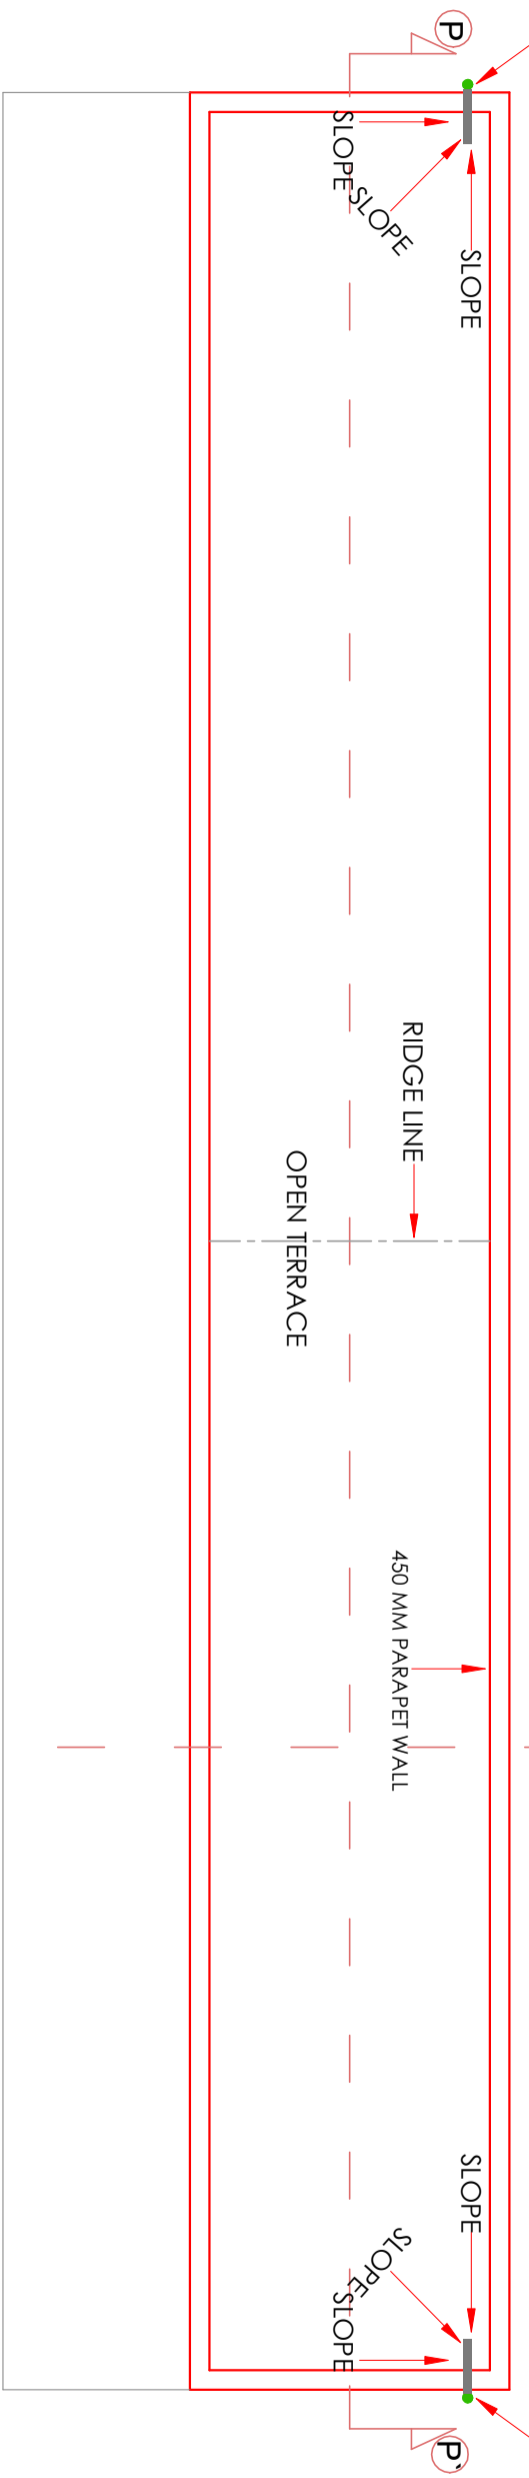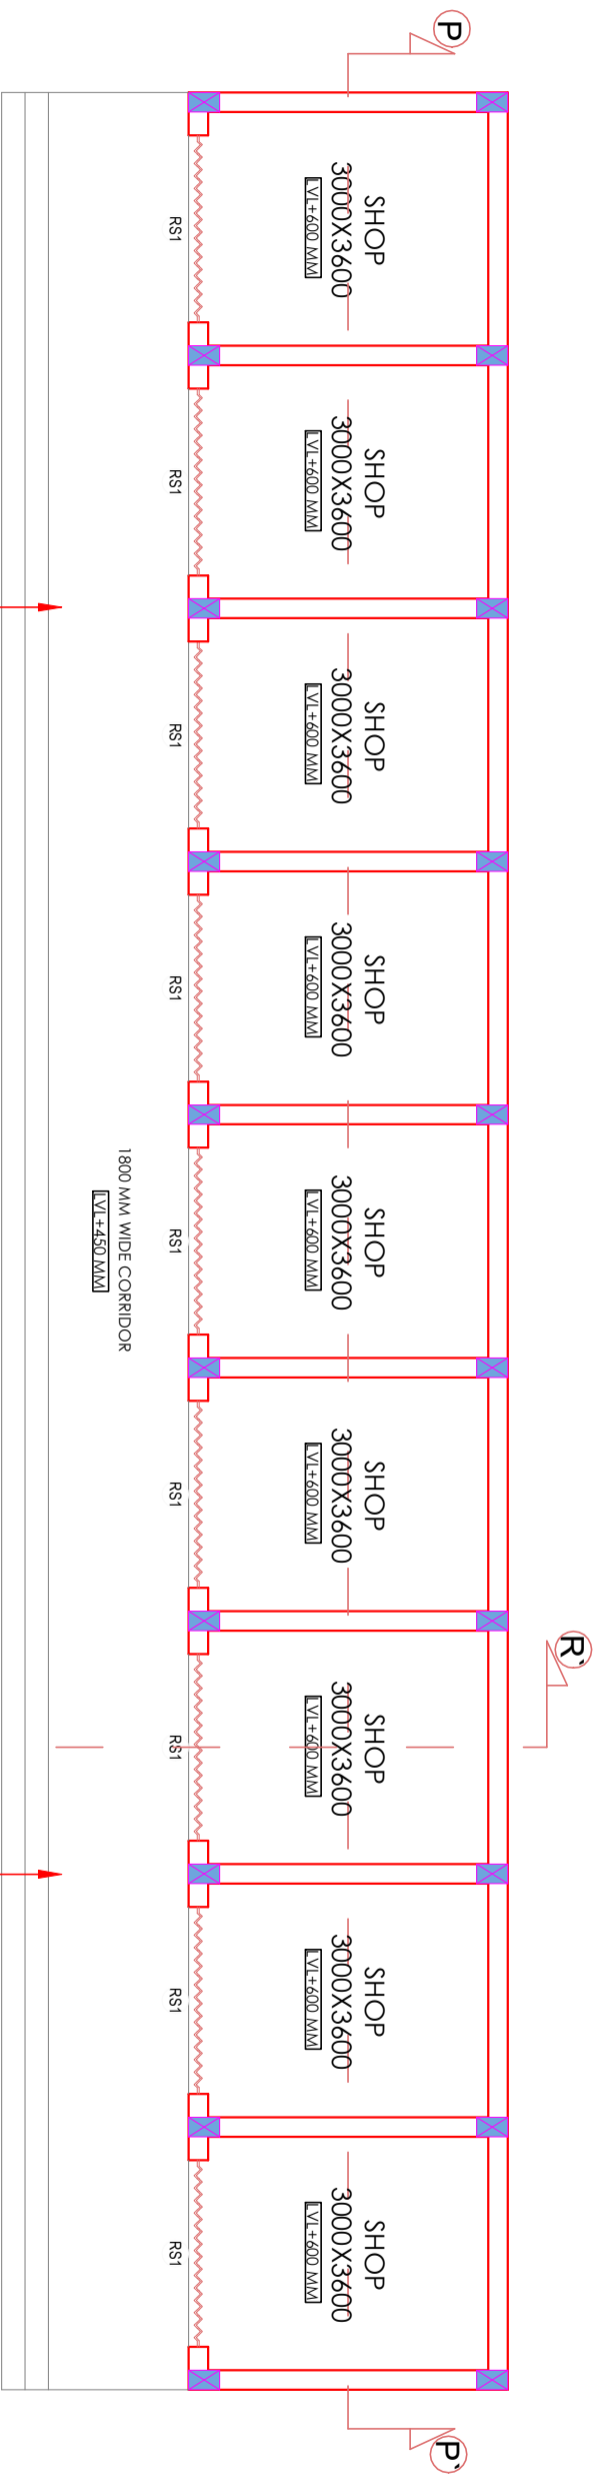

SCHEDULE OF ROLLING SHUTTER			
SL.NO	NAME	SIZE	SILL LVL. UNTEL LVL.
1.	RS1	2400X2400	00 2400

NOTES:

- ALL DIMENSIONS ARE IN MM UNLESS MENTIONED OTHERWISE.
- DRAWING IS NOT TO BE SCALED ONLY WRITTEN DIMENSION SHOULD BE FOLLOWED.
- THIS DRAWING SHOULD BE READ IN CONJUNCTION WITH RELEVANT ARCHITECTURAL DRAWINGS AND SITE CONDITIONS.
- ANY DISCREPANCY IN THE DRAWING SHOULD BE BROUGHT TO THE KNOWLEDGE OF CONSULTANT BEFORE EXECUTION.
- THIS DRAWING IS A PRIVATE PROPERTY & CONFIDENTIAL DOCUMENT OF M/S SPIRE Consultants. SO IT MUST NOT BE COPIED OR LENT WITHOUT THEIR CONSENT.

DISTRIBUTION		NO. OF PRINTS		REVISION		PROJECT		ARCHITECT		CONSULTANT		DRG. NO
DATE	ISSUED TO	DATE	DESCRIPTION	REV NO.	REV SUFFIX	CLIENT	PROJECT	SCALE	DATE	DRAWN BY	CHKD. BY	
01.07.2025	OSRTC, BHUBANESWAR, ODISHA	02				OSRTC, BHUBANESWAR, ODISHA	PROPOSED ATAL BUS STAND AT NAKTIDEUL, OF DISTRICT SAMBALPUR, ODISHA	N.T.S	01.07.2025	AR SAIKAT BHATTACHARYA		SC09SRTCNAKTIDEULAR-10 NORTH

CLIENT PROJECT
PROPOSED ATAL BUS STAND AT NAKTIDEUL, OF DISTRICT SAMBALPUR, ODISHA

ARCHITECT
Sanjeeb Ku. Guru
Regd No.: CA/93/16379


CONSULTANT
SPIRE Consultants
architects, engineers, planners, interior designers, project consultants
250/8 BDA DUPLEX COLONY, BHUBANESWAR-3
TEL:-0674-2354442, M:-9437014442, E-mail:-spire_guru@ yahoo.co.in

DRAWN BY
AR SAIKAT BHATTACHARYA


CHKD. BY
[Signature]

DRG. NO
SC09SRTCNAKTIDEULAR-10
NORTH

SPIRE Consultants
The Complete Living Solutions

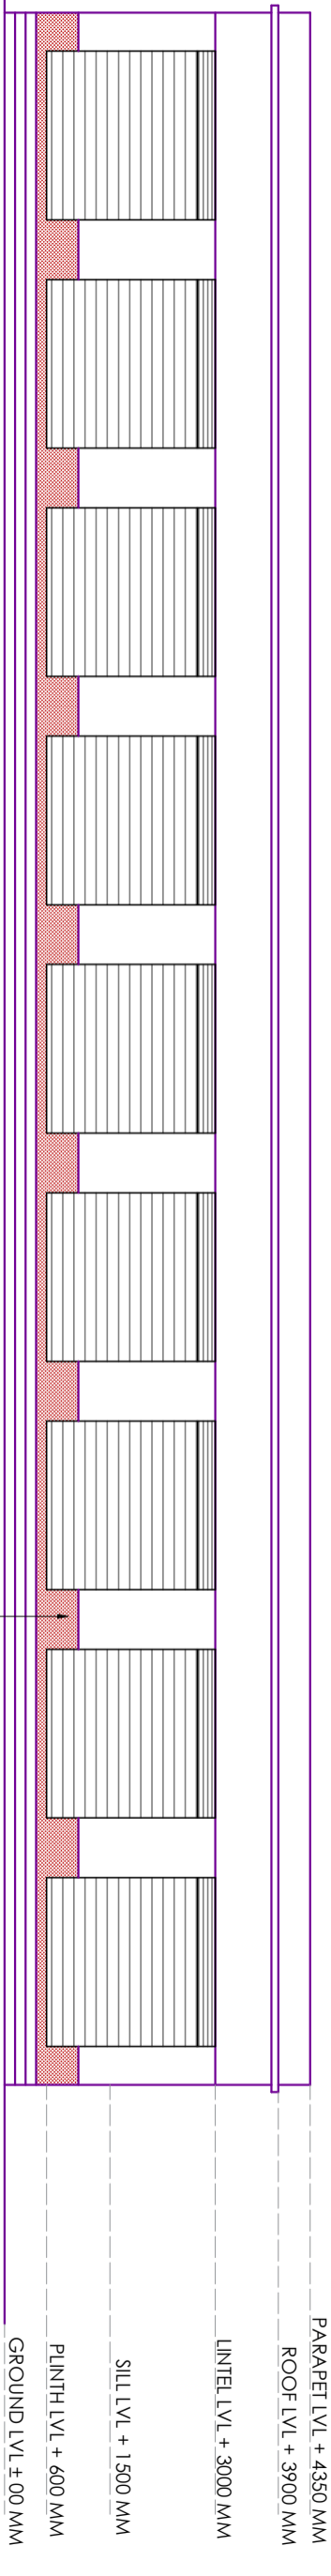

FRONT ELEVATION

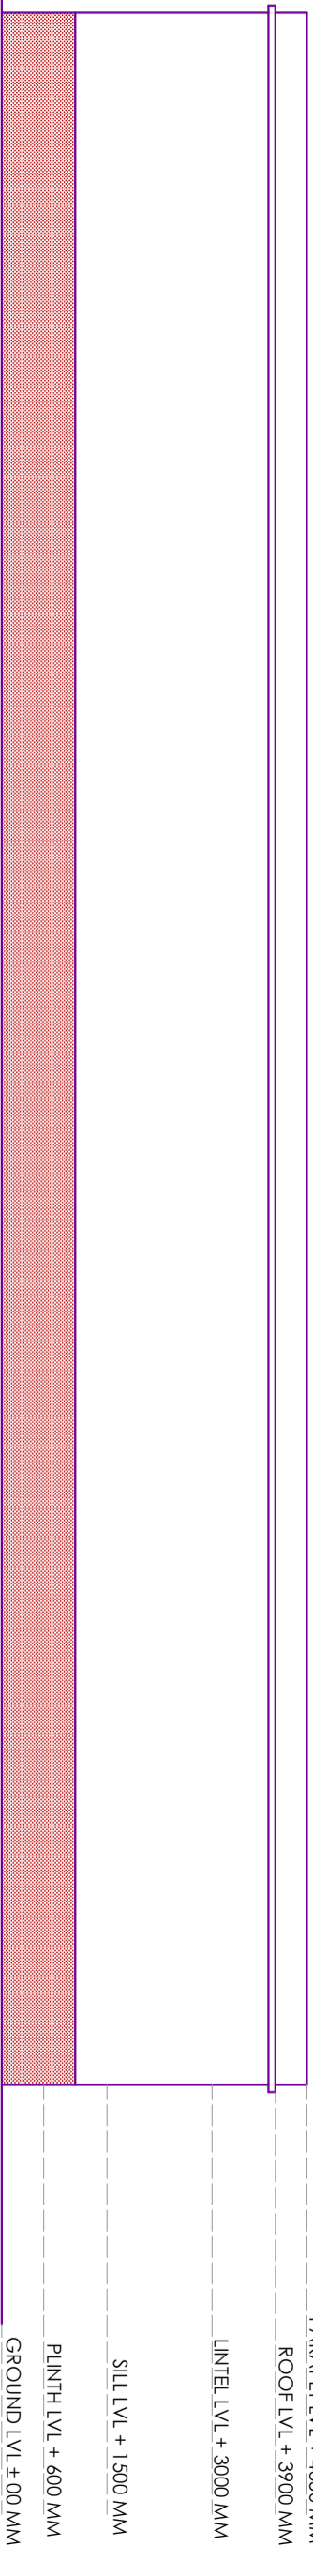

REAR ELEVATION




RIGHT SIDE ELEVATION


LEFT SIDE ELEVATION

NOTES:
 • ALL DIMENSIONS ARE IN MM UNLESS MENTIONED OTHERWISE
 • DRAWINGS SHOULD BE FOLLOWED ONLY WRITTEN DIMENSION SHOULD BE FOLLOWED.
 • THIS DRAWING SHOULD BE READ IN CONJUNCTION WITH RELEVANT ARCHITECTURAL DRAWINGS AND SITE CONDITIONS.
 • ANY DISCREPANCY IN THE DRAWING SHOULD BE BROUGHT TO THE KNOWLEDGE OF CONSULTANT BEFORE EXECUTION.
 • THIS DRAWING IS A PRIVATE PROPERTY & CONFIDENTIAL DOCUMENT OF M/S SPIRE Consultants. SO IT MUST NOT BE COPIED OR LENT WITHOUT THEIR CONSENT.


DISTRIBUTION		NO. OF PRINTS		REVISION		PROJECT		ARCHITECT		CONSULTANT		DRG. NO
DATE	ISSUED TO	DATE	DESCRIPTION	REV NO.	REV SUFFIX	CLIENT	PROJECT	SCALE	DATE	DRAWN BY	CHKD. BY	
01.07.2025	OSRTC, BHUBANESWAR, ODISHA	02				OSRTC, BHUBANESWAR, ODISHA	PROPOSED ATAL BUS STAND AT NAKTIDEUL, OF DISTRICT SAMBALPUR, ODISHA	N.T.S	01.07.2025	AR SAKHAT BHATTACHARYA		SC050RTCNAKTIDEULR-11 NORTH

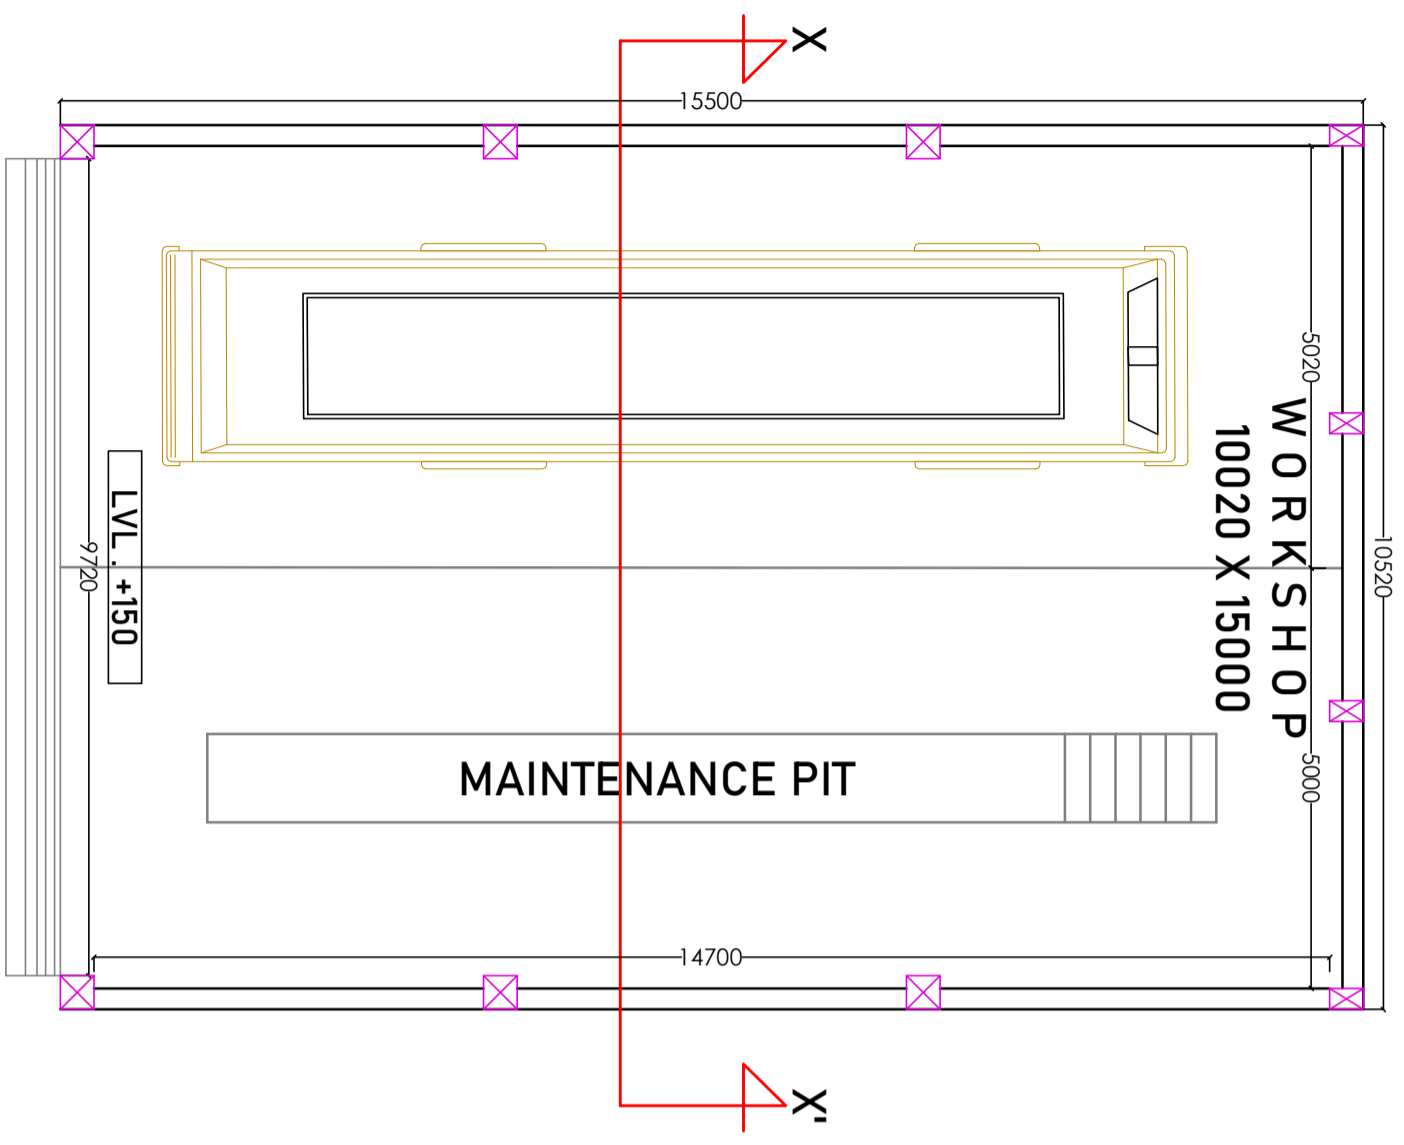

GROUND FLOOR PLAN
BUILTUP AREA= 163.06 SQ.M

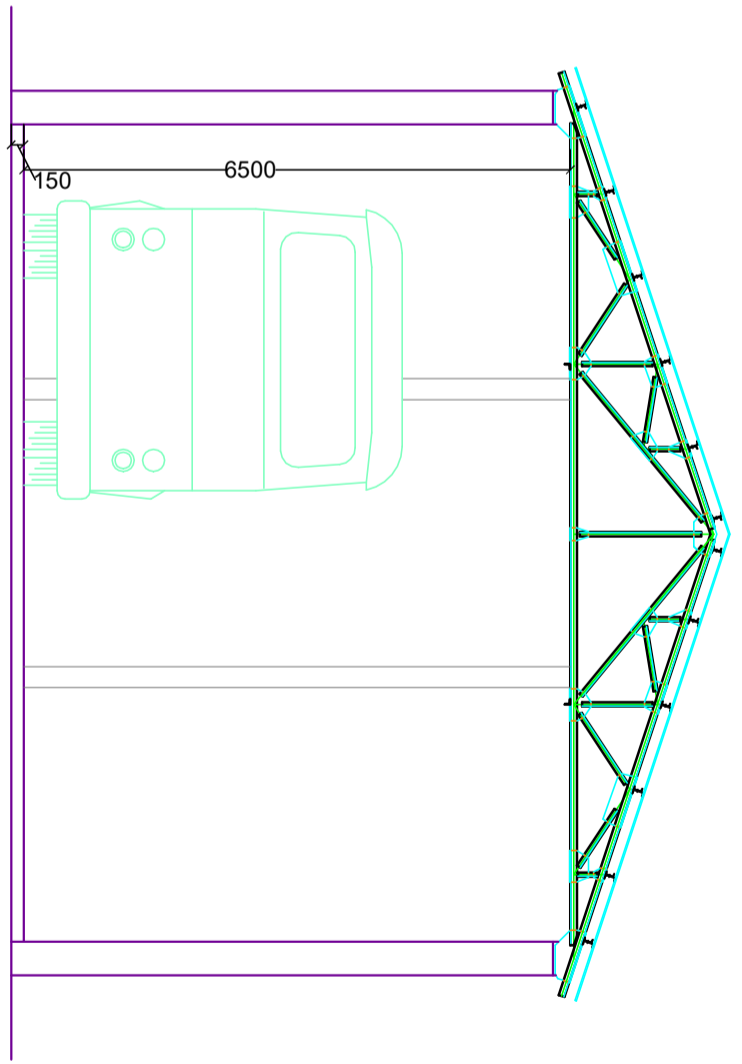

ELEVATION

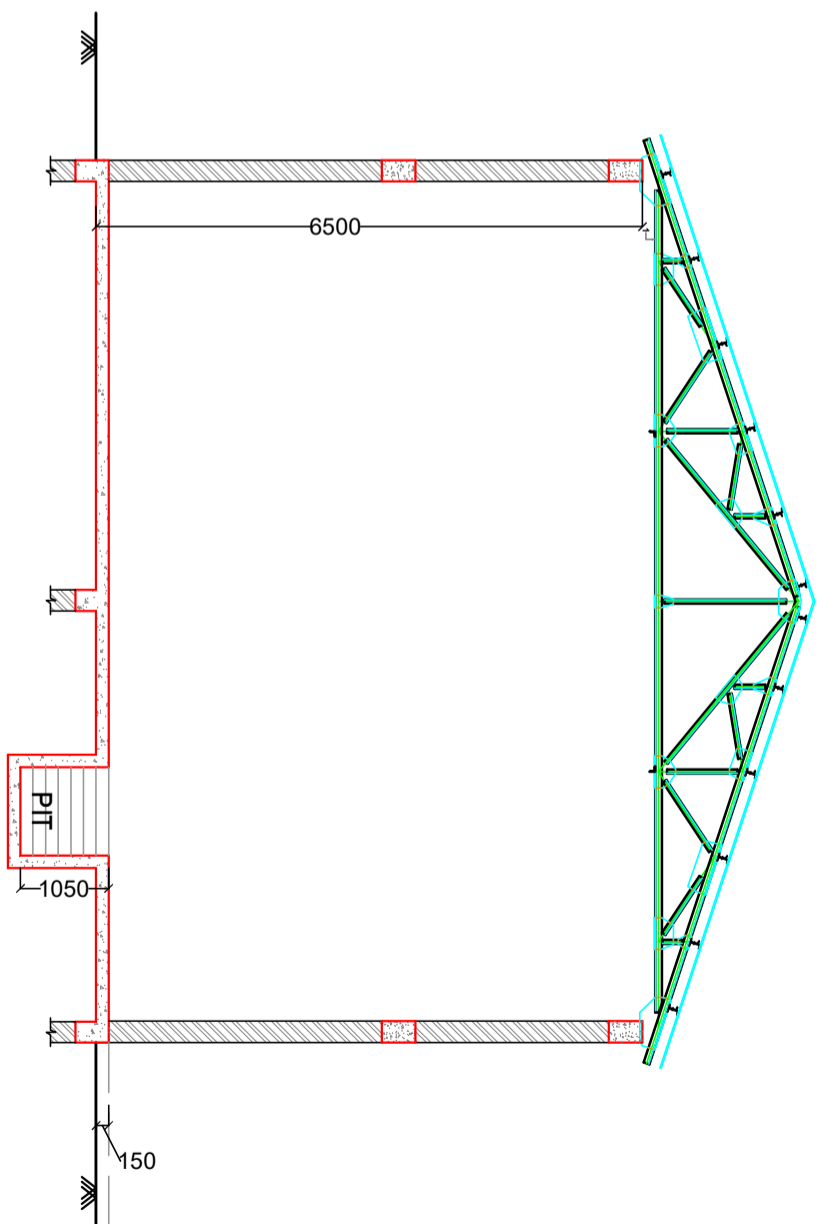

SECTION X-X'


NOTES:

- ALL DIMENSIONS ARE IN MM UNLESS MENTIONED OTHERWISE
- DRAWING IS NOT TO BE SCALED, ONLY WRITTEN DIMENSION SHOULD BE FOLLOWED.
- THIS DRAWING SHOULD BE READ IN CONJUNCTION WITH RELEVANT ARCHITECTURAL DRAWINGS AND SITE CONDITIONS.
- ANY DISCREPANCY IN THE DRAWING SHOULD BE BROUGHT TO THE KNOWLEDGE OF CONSULTANT BEFORE EXECUTION.
- THIS DRAWING IS A PRIVATE PROPERTY & CONFIDENTIAL DOCUMENT OF M/S SPIRE CONSULTANTS. SO IT MUST NOT BE COPIED OR LENT WITHOUT THEIR CONSENT.


DISTRIBUTION		REVISION	
DATE	ISSUED TO	NO. OF PRINTS	DATE
01.07.2025	OSRTC, BHUBANESWAR, ODISHA	02	
REV	DESCRIPTION	REV SUFFIX	REV NO.

SHEET TITLE	CLIENT	PROJECT
PLAN, ELEVATION & SECTION OF WORKSHOP	OSRTC, BHUBANESWAR, ODISHA	PROPOSED ATAL BUS STAND AT NAKTIDEUL, OF DISTRICT SAMBALPUR, ODISHA


ARCHITECT	CONSULTANT:-	DRG. NO
Sanjeeb ku. Guru Regd No.:-CA993/16379	<p>SPIRE Consultants The Complete Living Solutions architects, engineers, planners, interior designers, project consultants 250-B, BDA D.P.P.E.X COLONY, BAPPAJUNDA, BHUBANESWAR-3. TEL:-06742354442, MOB-9437014442, E-mail: spire_guru@spire.co.in</p>	SCOSRTCNAKTIDEUL/AR-13 NORTH
SCALE N.T.S	DATE 01.07.2025	DRAWN BY
		CHKD. BY

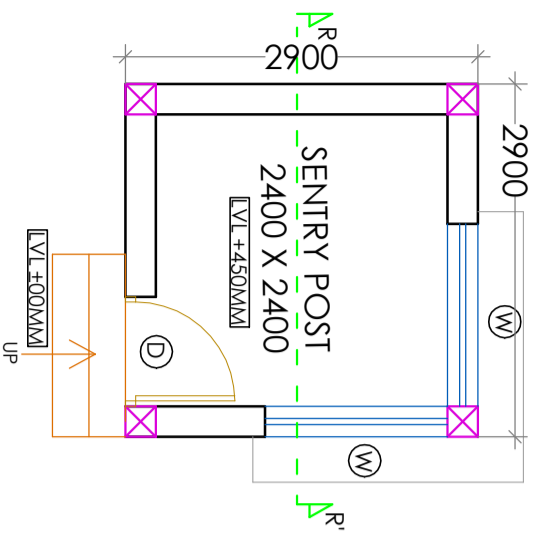


GROUND FLOOR PLAN
BUILTUP AREA= 9.3 SQ.M

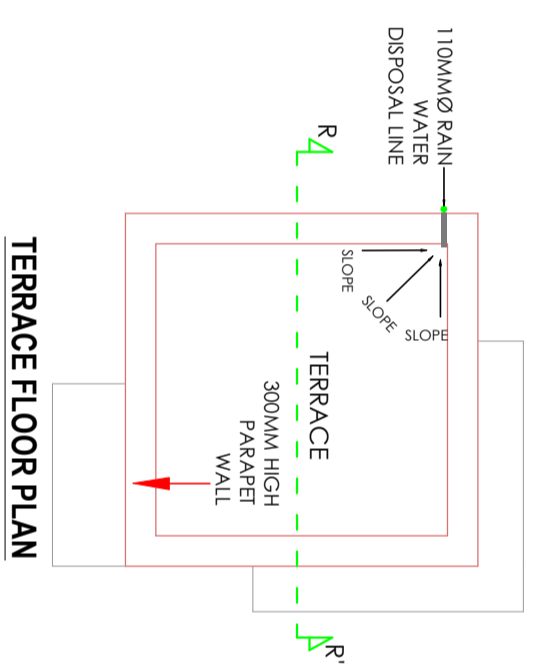


TERRACE FLOOR PLAN

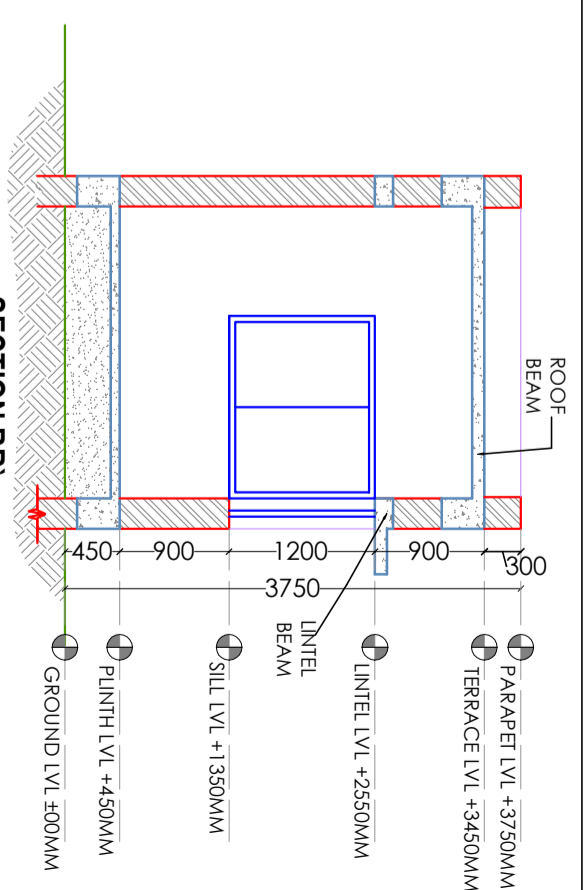


SECTION RR

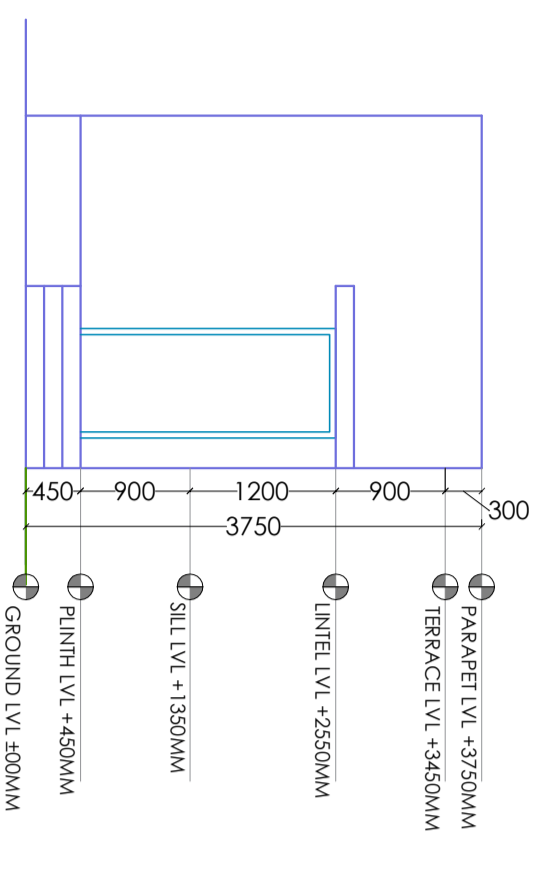


FRONT ELEVATION

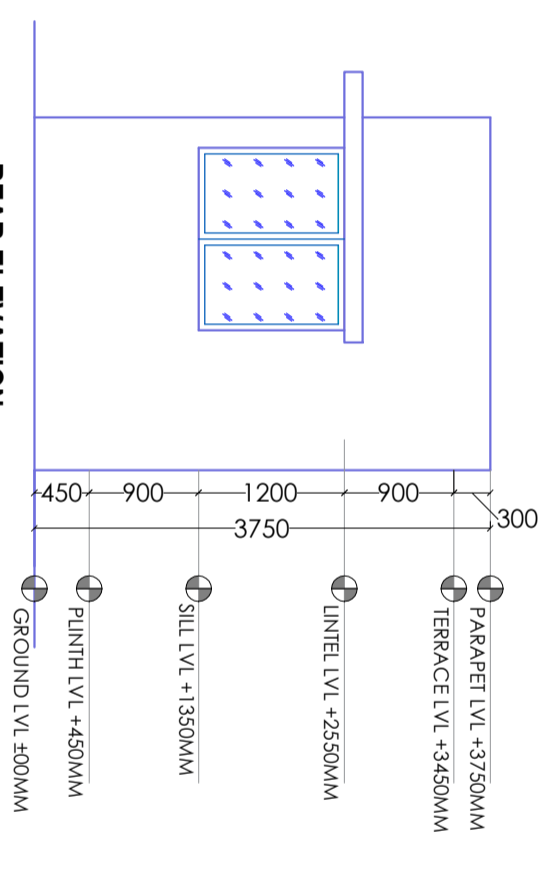

REAR ELEVATION

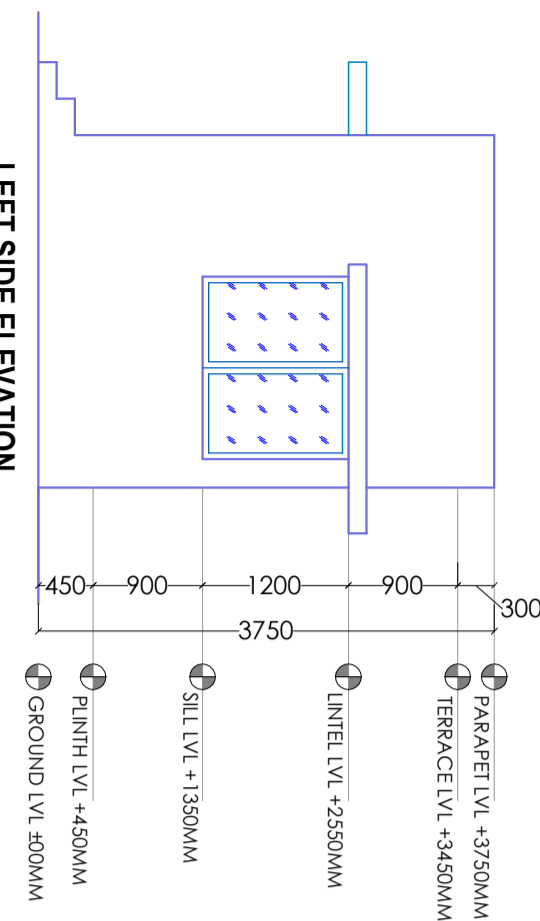

LEFT SIDE ELEVATION

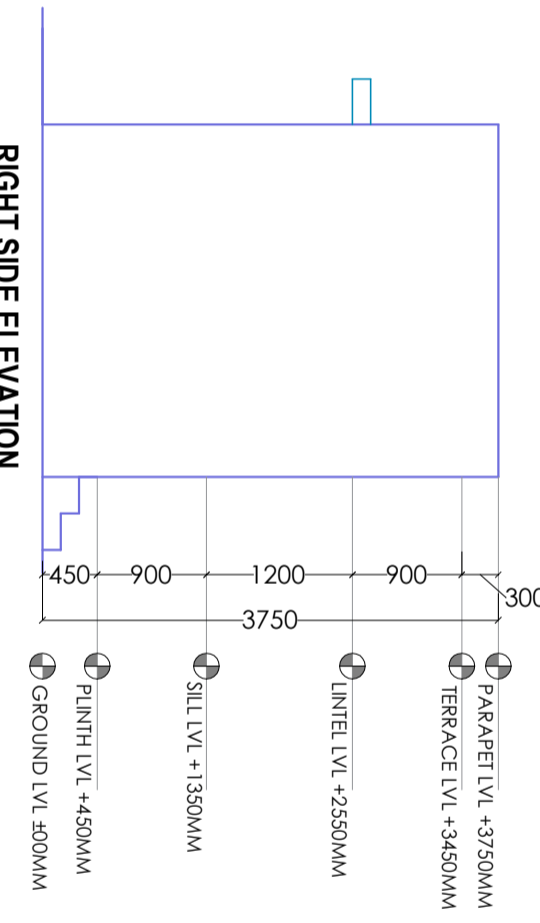

RIGHT SIDE ELEVATION

DOOR WINDOW SCHEDULE			
SL.NO.	DESCRIPTION	SILL LVL.	LINTEL LVL.
D	DOOR	00	2100
W	WINDOW	900	2100

DISTRIBUTION

REVISION

DATE	ISSUED TO	NO OF PRINTS
01.07.2025	OSRTC, BHUBANESWAR, ODISHA	02

DATE	DESCRIPTION	REV NO.

CLIENT	PROJECT
OSRTC, BHUBANESWAR, ODISHA	PROPOSED ATAL BUS STAND AT NAKTIDEUL, OF DISTRICT SAMBALPUR, ODISHA

ARCHITECT
Santosh Kumar, Guru Regd No.: CA/93/16379

Consultant: -
S P I R E Consultants
architects, engineers, planners, interior designers, project consultants
250-B, BDA, DURGLEX COLONY, BARAKMUNDA, BHUBANESWAR-3,
TEL.-0674-2384442, M-9437014442, E-mail: spire_guru@yahoo.co.in

DRG. NO
SCOSRTCMNKTIDEUL/AR-14 NORTH

NOTES:
• ALL DIMENSIONS ARE IN FEET AND INCHES UNLESS MENTIONED OTHERWISE. SCALED ONLY WRITTEN DIMENSION SHOULD BE FOLLOWED.
• THIS DRAWING SHOULD BE READ IN CONJUNCTION WITH RELEVANT ARCHITECTURAL DRAWINGS AND SITE CONDITIONS.
• ANY DISCREPANCY IN THE DRAWING SHOULD BE BROUGHT TO THE KNOWLEDGE OF CONSULTANT BEFORE EXECUTION.
• THIS DRAWING IS A PRIVATE PROPERTY & CONFIDENTIAL DOCUMENT OF M/S SPIRE CONSULTANTS. SO IT MUST NOT BE COPIED OR LENT WITHOUT THEIR CONSENT.