



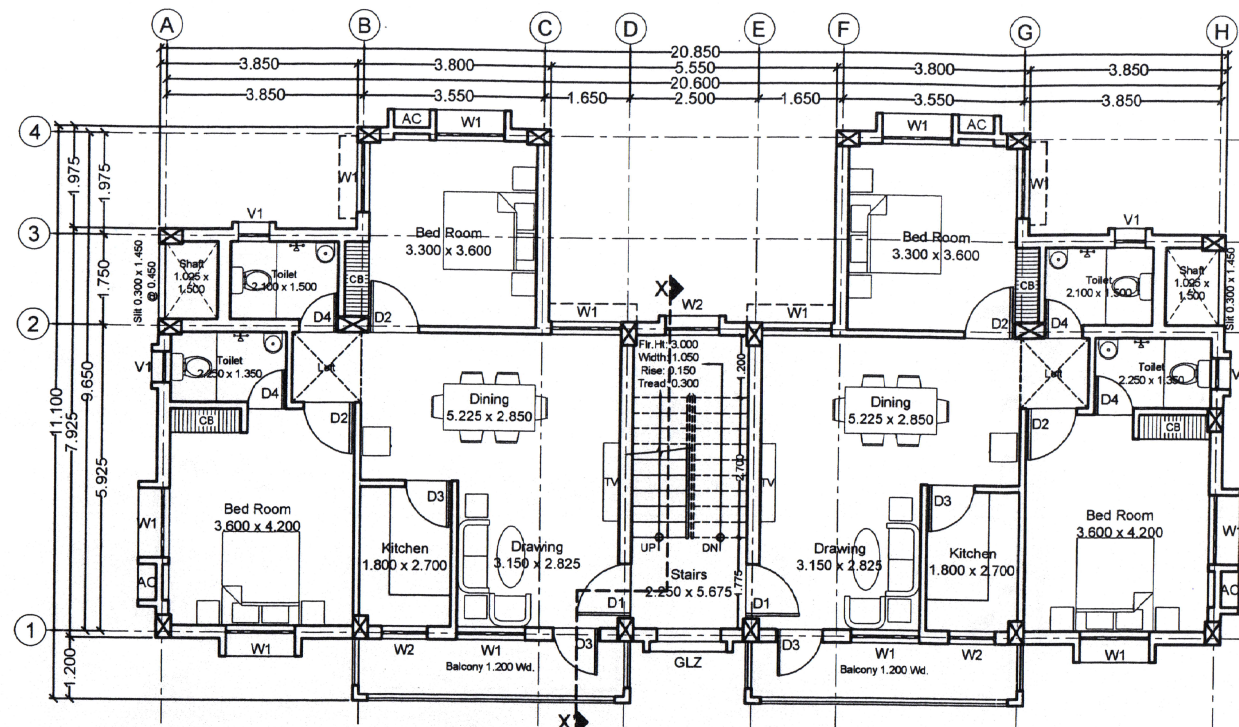

TYPICAL FIRST, SECOND & THIRD FLOOR PLAN

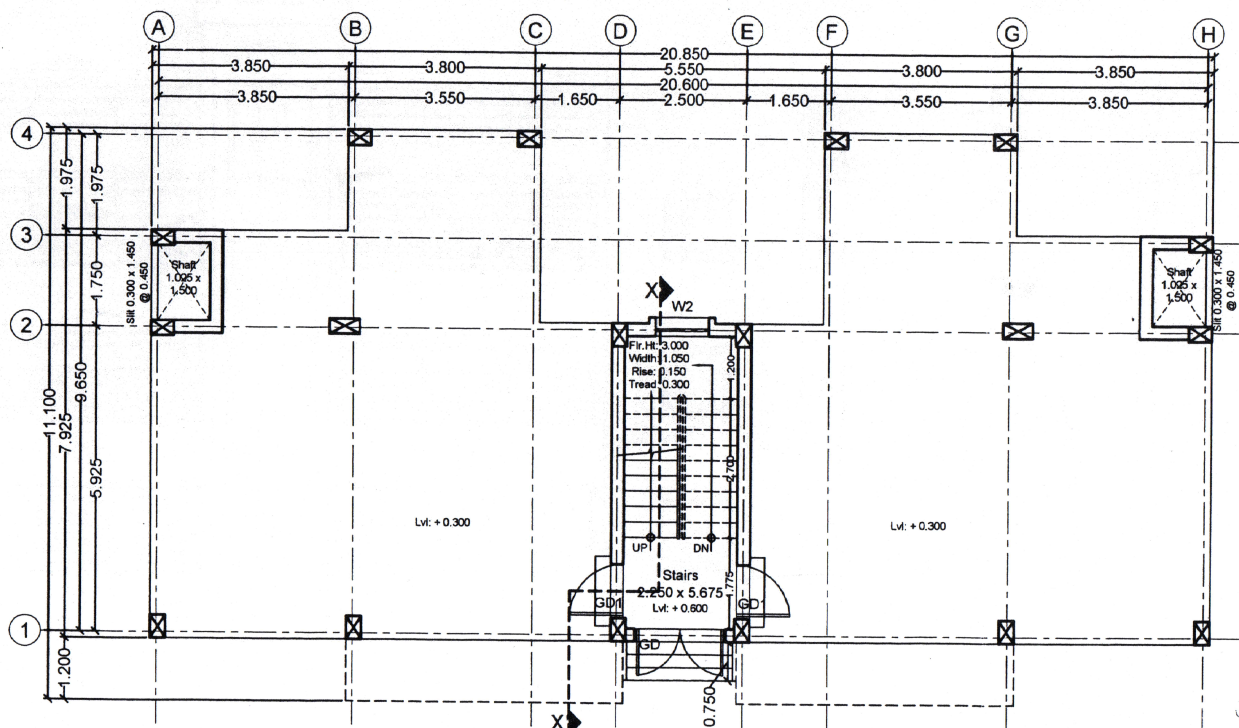

STILT PLAN

Addl. D.G. of Police (Modn.)
Odisha, Cuttack

SCHEDULE OF DOORS & WINDOWS

TYPE	SIZE	DESCRIPTION
GD	1.800 x 2.100	MS GRILL DOOR
GD1	1.050 x 2.100	MS GRILL DOOR
D1	1.050 x 2.100	FLUSH DOOR
D2	1.000 x 2.100	FLUSH DOOR
D3	0.900 x 2.100	FLUSH DOOR
D4	0.750 x 2.100	WPC DOOR
W1	1.350 x 1.350	3 LEAF UPVC GLAZED SLIDING WINDOW
W2	1.050 x 1.350	2 LEAF UPVC GLAZED SLIDING WINDOW
W3	0.900 x 1.350	2 LEAF UPVC GLAZED SLIDING WINDOW
V1	0.600 x 0.600	UPVC GLAZED LOUVERED VENTILATOR
GLZ	1.500 x 10.075	STRUCTURE GLAZING

CALCULATION:

AREA OF EACH UNIT: 76.782 SqMts. (826.174 SqFt.)

STILT FLOOR AREA: 167.458 SqMts. (1801.848 SqFt.)

FIRST FLOOR AREA: 180.538 SqMts. (1942.588 SqFt.)

SECOND FLOOR AREA: 180.538 SqMts. (1942.588 SqFt.)

THIRD FLOOR AREA: 180.538 SqMts. (1942.588 SqFt.)

MUMTY HEAD ROOM AREA: 13.893 SqMts. (149.488 SqFt.)

TOTAL AREA: 722.965 SqMts. (7779.103 SqFt.)

NOTES:

- * Energy Conservation Measures are required to be implemented in case of all Government Buildings.
- * Fire Extinguisher are to be provided as per requirement.
- * Adequate Plug / Socket are to be provided as per requirement.
- * AC, Inverter & Geyser Points may be provided as per requirement.
- * Provision of Lightning Protection System are to be made at the Terrace.
- * 4.5M Set Back shall be provided around the Building.


* This Drawing has been prepared and the Plinth Area fixed as per the requirements of the user.

* This Drawing shall not be scaled & only written dimension to be followed.

* Details & dimensions of this drawing shall be checked at the site & discrepancy if any shall be clarified from this office before commencement of work at site.

* Details of Foundation, Sizes of RCC / Steel, RCC Columns / Steel Joists & Beams, Thickness of Slab & details of Reinforcement shall be as per safe Structural Design.

THE ODISHA STATE POLICE HOUSING & WELFARE CORPORATION BHUBANESWAR			
PROJECT TITLE: 6 E-TYPE QUARTER (S+3)		CONST.SITE: Standard Plan	
SCALE: 1: 100 @ A2		STILT PLAN, TYP. FIRST, SECOND & THIRD FLOOR PLAN. FRONT ELEVATION & SECTION AT X-X'.	
DRG. NO. 54/22/00 Rev-00: 09-06-22		ASST. ARCH ARCHITECT P.M (D&D) G.M(TECH.)SE C.E. (CHIEF)	

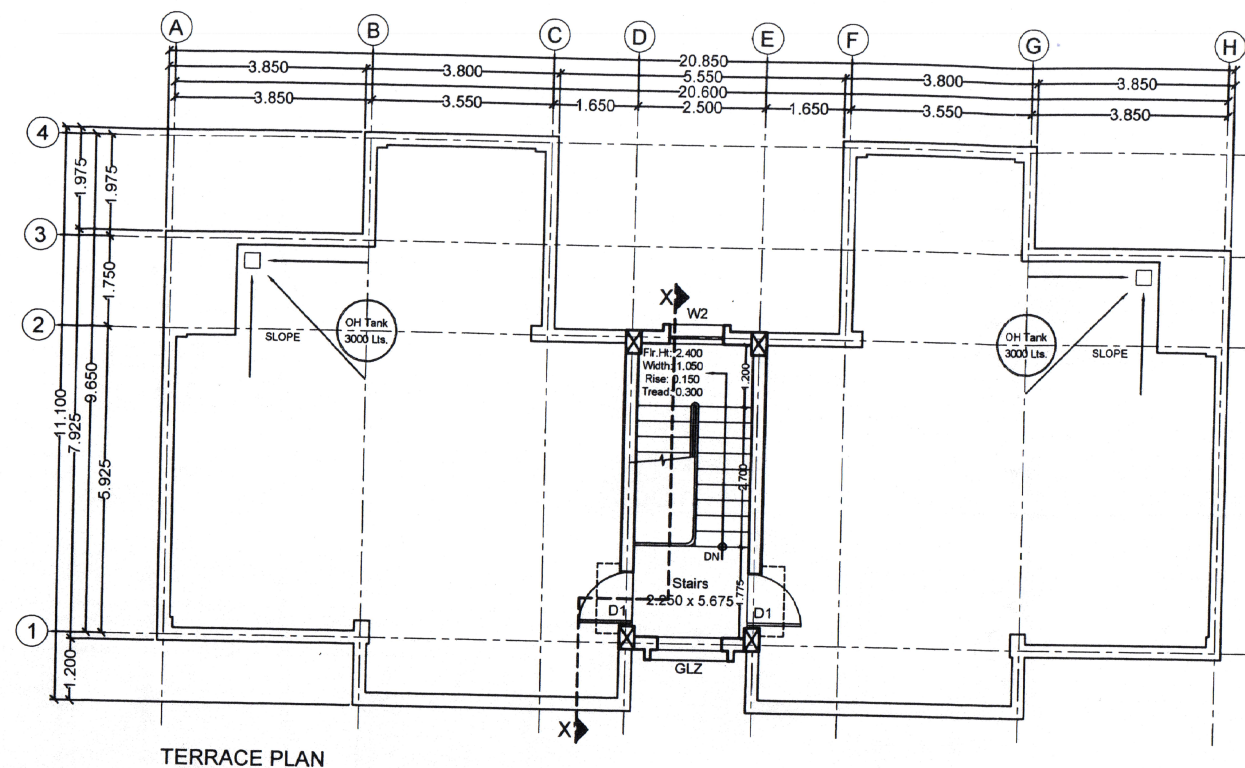

TERRACE PLAN

Sai
Addl. D.G. of Police (Modn.)
Odisha, Cuttack

SCHEDULE OF DOORS & WINDOWS		
TYPE	SIZE	DESCRIPTION
GD	1.800 x 2.100	MS GRILL DOOR
GD1	1.050 x 2.100	MS GRILL DOOR
D1	1.050 x 2.100	FLUSH DOOR
D2	1.000 x 2.100	FLUSH DOOR
D3	0.900 x 2.100	FLUSH DOOR
D4	0.750 x 2.100	WPC DOOR
W1	1.350 x 1.350	3 LEAF UPVC GLAZED SLIDING WINDOW
W2	1.050 x 1.350	2 LEAF UPVC GLAZED SLIDING WINDOW
W3	0.900 x 1.350	2 LEAF UPVC GLAZED SLIDING WINDOW
V1	0.600 x 0.600	UPVC GLAZED LOUVERED VENTILATOR
GLZ	1.500 x 10.075	STRUCTURE GLAZING

CALCULATION:

AREA OF EACH UNIT: 76.782 SqMts. (826.174 SqFt.)

STILT FLOOR AREA: 167.458 SqMts. (1801.848 SqFt.)


FIRST FLOOR AREA: 180.538 SqMts. (1942.588 SqFt.)

SECOND FLOOR AREA: 180.538 SqMts. (1942.588 SqFt.)


THIRD FLOOR AREA: 180.538 SqMts. (1942.588 SqFt.)

MUMTY HEAD ROOM AREA: 13.893 SqMts. (149.488 SqFt.)

TOTAL AREA: 722.965 SqMts. (7779.103 SqFt.)

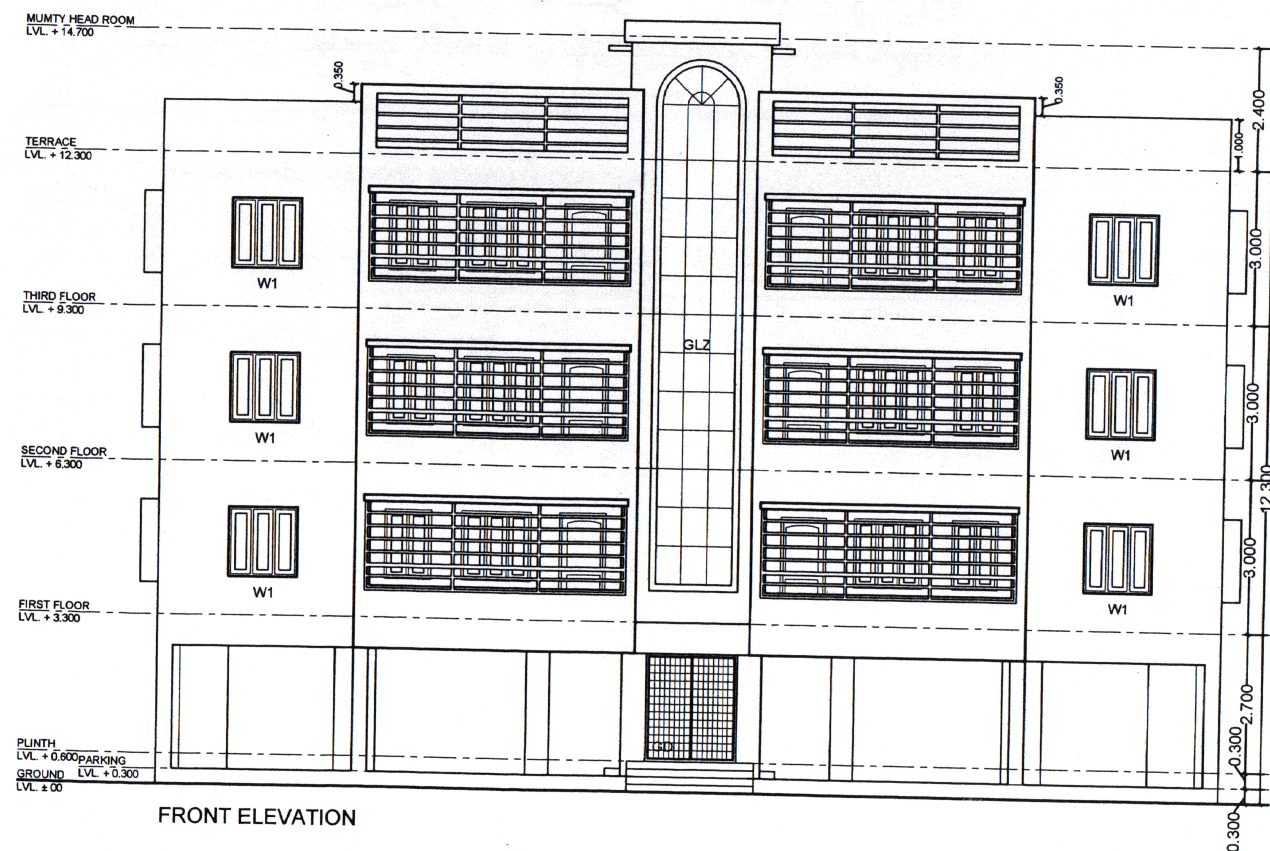

FRONT ELEVATION

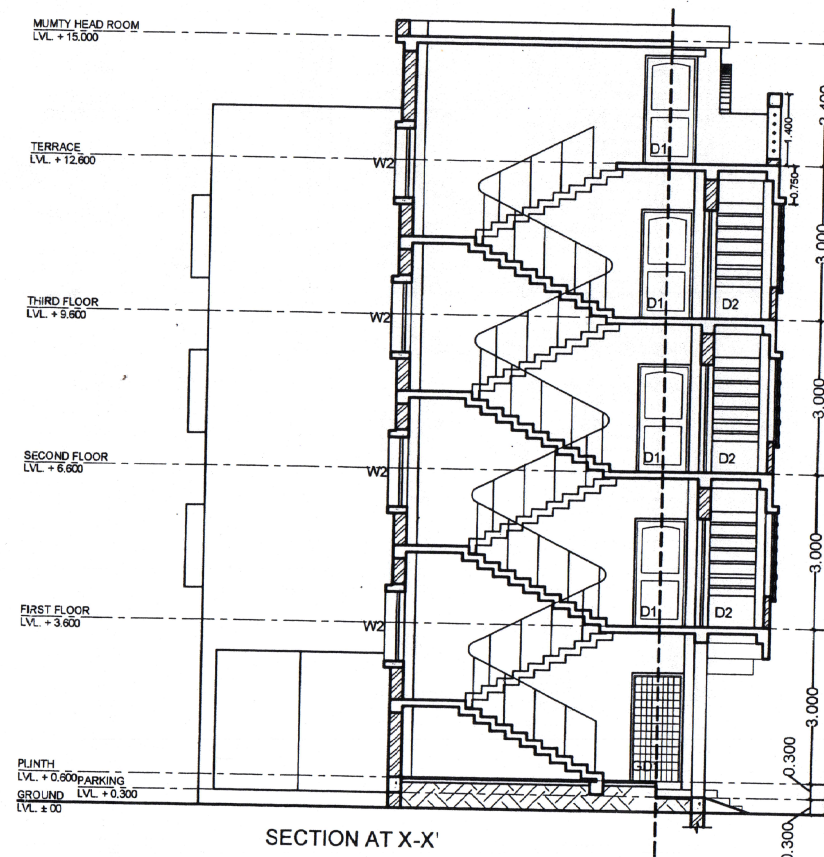

SECTION AT X-X'

NOTES:

- * Energy Conservation Measures are required to be implemented in case of all Government Buildings.
- * Fire Extinguisher are to be provided as per requirement.
- * Adequate Plug / Socket are to be provided as per requirement.
- * AC, Inverter & Geyser Points may be provided as per requirement.
- * Provision of Lightning Protection System are to be made at the Terrace.
- * 4.5M Set Back shall be provided around the Building.

- * This Drawing has been prepared and the Plinth Area fixed as per the requirements of the user.
- * This Drawing shall not be scaled & only written dimension to be followed.
- * Details & dimensions of this drawing shall be checked at the site & discrepancy if any shall be clarified from this office before commencement of work at site.
- * Details of Foundation, Sizes of RCC / Steel, RCC Columns / Steel Joists & Beams, Thickness of Slab & details of Reinforcement shall be as per safe Structural Design.

THE ODISHA STATE POLICE HOUSING & WELFARE CORPORATION BHUBANESWAR		CONST. SITE: Standard Plan
PROJECT TITLE: 6 E-TYPE QUARTER (S+3)		DRG. NO. 54/22/01 Rev- 00: 09-06-22
SCALE: 1: 100 @ A2	TERRACE PLAN FRONT ELEVATION & SECTION AT X-X'	
ASST. ARCH <i>[Signature]</i>	ARCHITECT <i>[Signature]</i>	P.M (D&B) <i>[Signature]</i>
G.M (TECH) SE <i>[Signature]</i>		CE (CR)