


N 2381430
N 2381425
TOTAL AREA= 16377.93 sqmt
(4.047 acres)

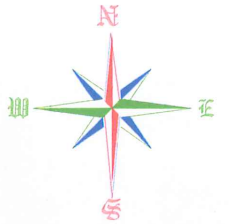

NOTE:

ALL DIMENSIONS ARE IN M
TBM-1 ON BASE OF ELE. POL
TBM-2 ON BASE OF ELE. POL

TITLE SITE PLAN

DATE 12-01-2024

SCALE 1:500



DRN. BY S MALEI


LEGENDS:

TBM 
ELECTRIC POLE 
BOUNDARY 
BT ROAD 
TREE 

PROJECT:

TOPOGRAPHICAL SURVEY
FOR THE CONSTRUCTION OF
OSRTC BUS STAND AT
DEOGARH

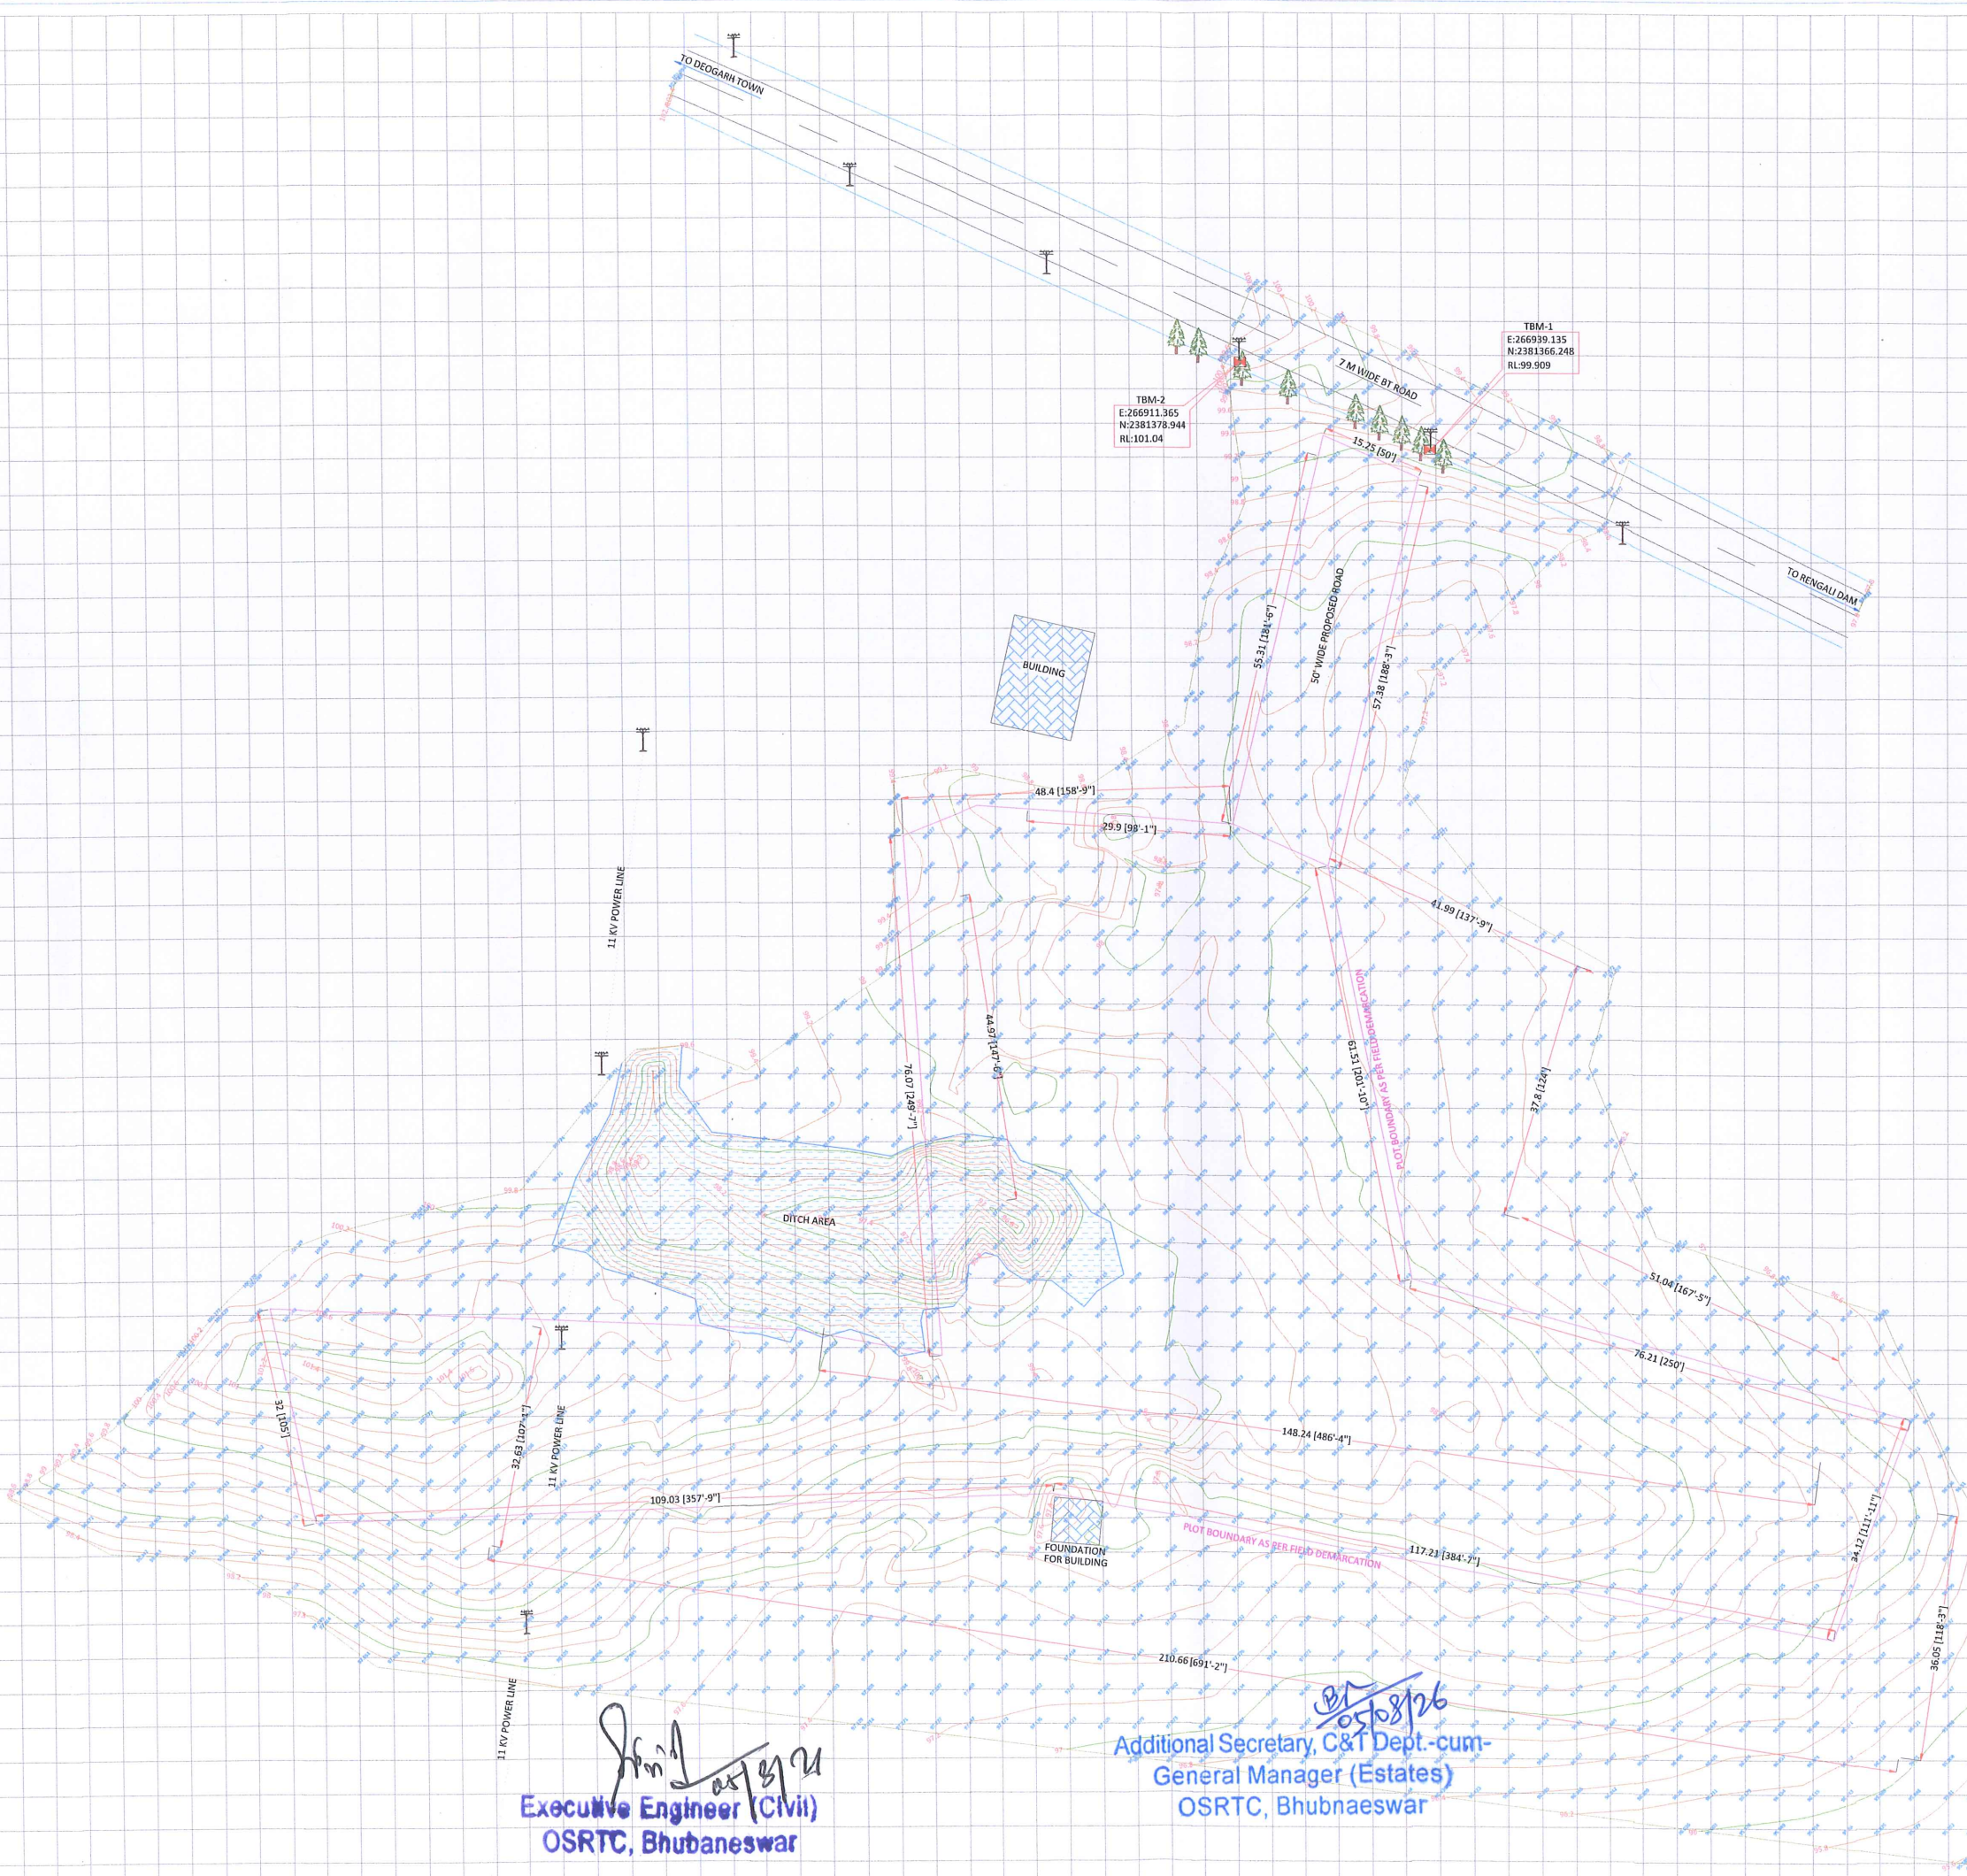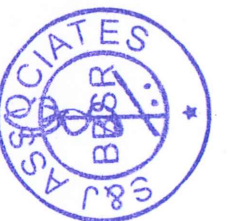


 
Executive Engineer (Civil)
OSRTC, Bhubaneswar


Additional Secretary, C&T Dept.-cum-
General Manager (Estates)
OSRTC, Bhubaneswar

TOTAL AREA= 12913.754 sqmt
(3.19 acres)

ACTIVE BUS BAY: 10 NOS.
IDLE BUS BAY: 22 NOS.

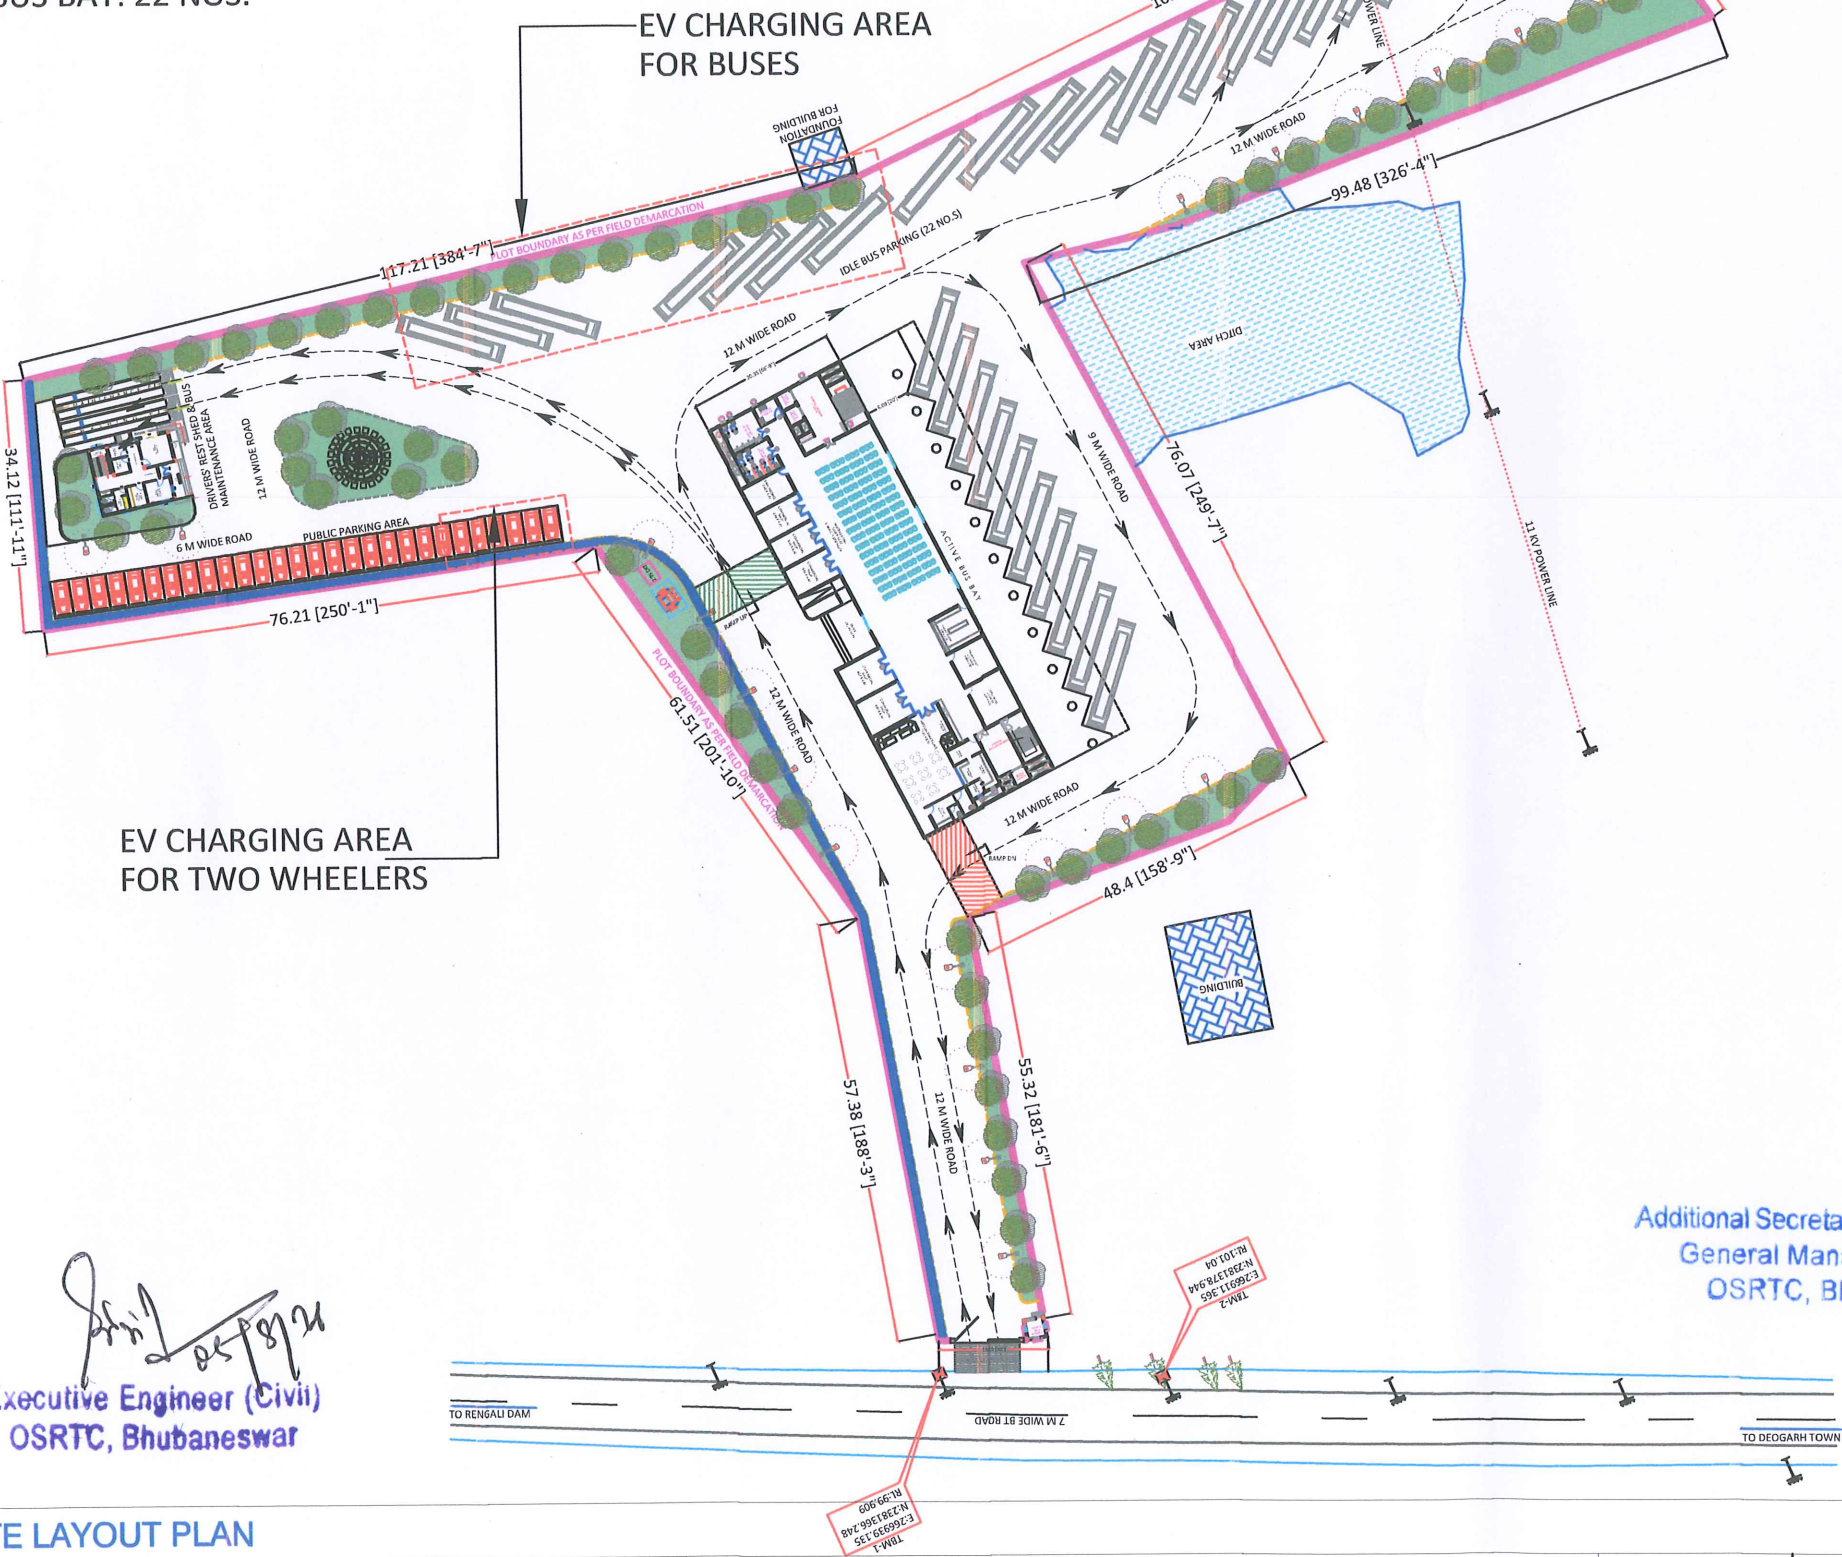

Executive Engineer (Civil)
OSRTC, Bhubaneswar

Additional Secretary, C&T Dept.-cum-
General Manager (Estates)
OSRTC, Bhubaneswar

LEGENDS:-


IDEAL PARKING	
CC ROAD	
AREA OF PAVING	
KERB STONE	
DRAIN	
TRANSFORMER	
BOUNDARY LINE	
ELECTRIC POLE	
EVERGREEN PLANTS LIKE NEEM, SAL, PEEPAL CAN BE PLANTED.	
EVERGREEN SHRUBS LIKE BOUGAINVILLEA, CRAPE JASMINE, CORDYLINE CAN BE PLANTED.	
HIGH MAST LIGHT	
STREET LIGHT	
BOLLARD	

SITE LAYOUT PLAN

NOTE	SHEET No.	DESIGN BY	NAME OF THE PROJECT	ORIENTATION	STAMP/SIGN	CLIENT'S NAME	BLOCK NAME
1. ALL DIMENSIONS GIVEN ARE IN METRES ONLY UNLESS OTHERWISE SPECIFIED. 2. READ THE DRAWING IN CONJUNCTION WITH ALL THE OTHER RELATED DRAWINGS. 3. DO NOT MEASURE DRAWING BUT FOLLOW THE WRITTEN DIMENSIONS.	01	DRAWN BY	PROPOSED CONSTRUCTION OF BUS STAND AT DEOGARH			OSRTC, BHUBANESWAR	
	DATE	AR.					
AREA STATEMENT		CHECKED BY					
BUILT UP AREA --- sq.ft							
FLOOR AREA --- sq.ft	REV. No.	SCALE- NTS				CONSULTANT	
CARPET AREA --- sq.ft						S&J ASSOCIATES	
THIS DRAWING IS THE PROPERTY OF S&J ASSOCIATES IT IS ISSUED FOR PRELIMINARY ENGINEERING & APPROVAL. ANY MISUSE, DUPLICATION, ALTERATION OR REUSE FOR ANOTHER PURPOSE IS STRICTLY PROHIBITED & SHALL BE DEALT LEGALLY. ALL RIGHTS RESERVED WITH THE COMPANY.						G.A.-10,NILADRI VIHAR C.S.PUR,BHUBANESWAR	

PROJECT No:SJ/SITE LAYOUT/DEOGARH/01

PATH:

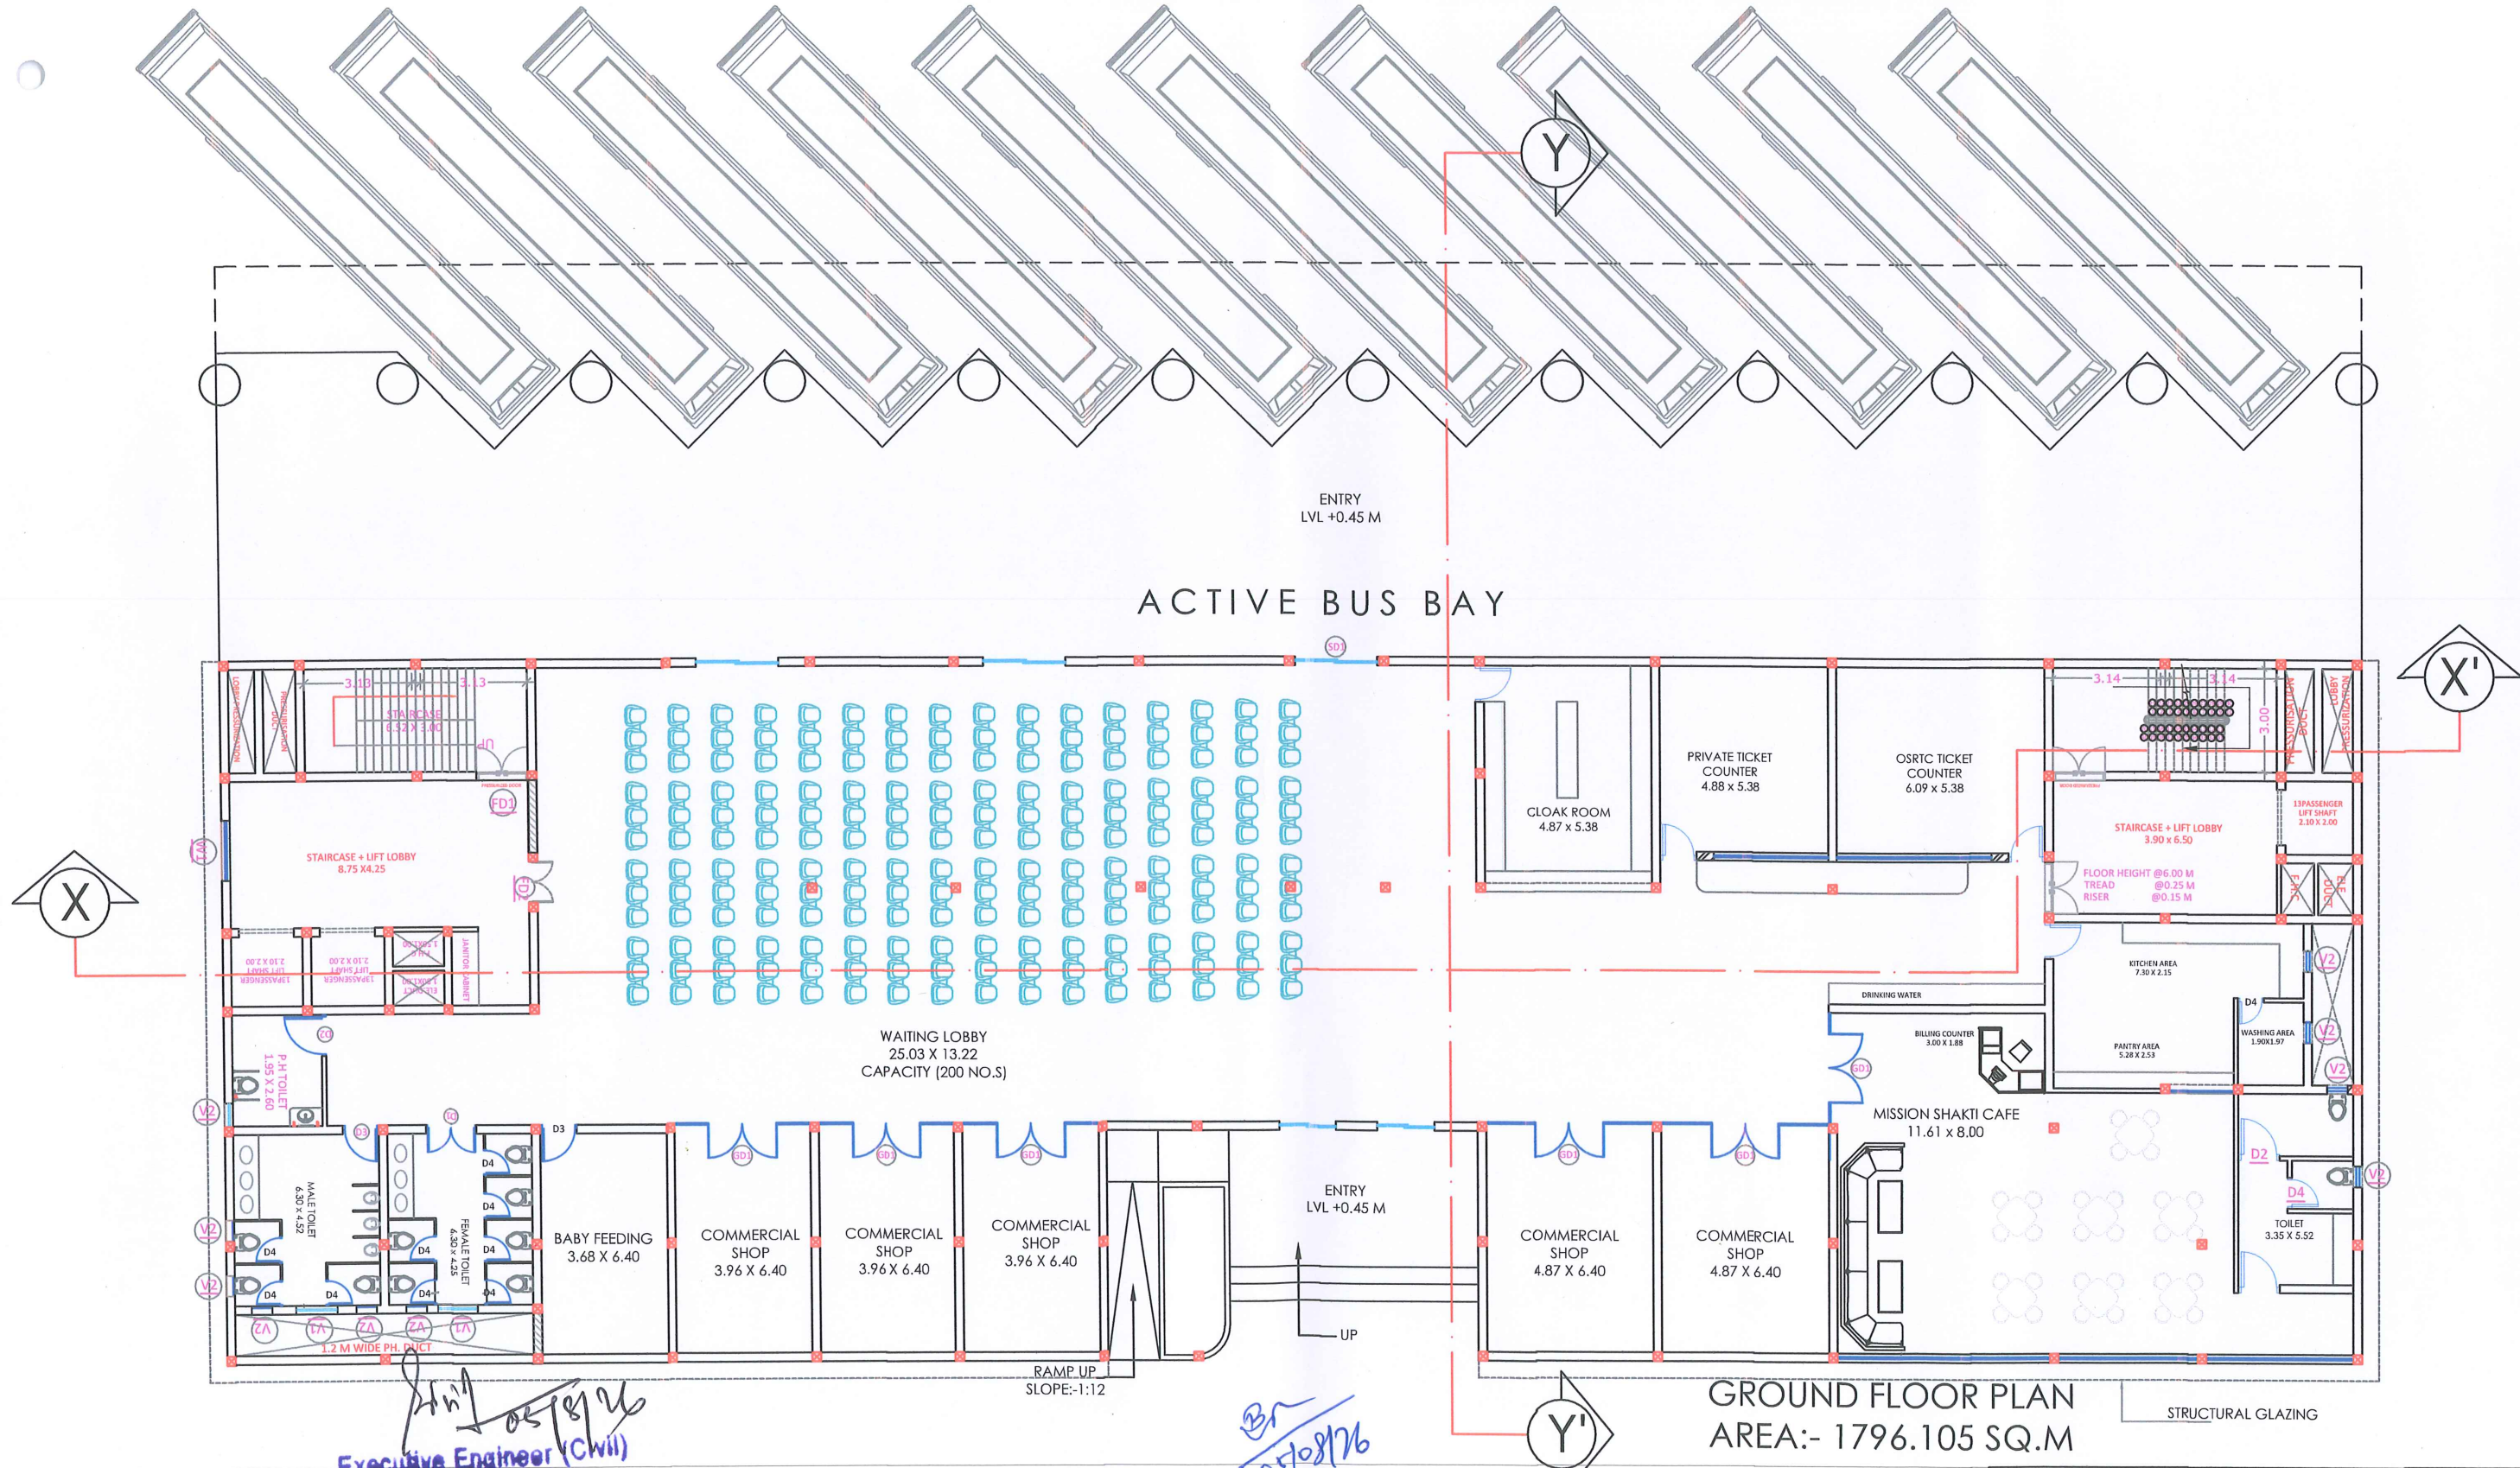

GROUND FLOOR PLAN

NOTE		SHEET No.	DESIGN BY	NAME OF THE PROJECT
1. ALL DIMENSIONS GIVEN ARE IN METRES ONLY UNLESS OTHERWISE SPECIFIED.		02		
2. READ THE DRAWING IN CONJUNCTION WITH ALL THE OTHER RELATED DRAWINGS.		DATE	DRAWN BY	
3. DO NOT MEASURE DRAWING BUT FOLLOW THE WRITTEN DIMENSIONS			AR.	
AREA STATEMENT			CHECKED BY	PROPOSED CONSTRUCTION OF BUS STAND AT DEOGARH
BUILT UP AREA	--- sq.ft			
FLOOR AREA	--- sq.ft	REV. No.	SCALE- NTS	
CARPET AREA	--- sq.ft			

Executive Engineer (Civil)
OSRTC, Bhubaneswar


Additional Secretary, C&T Dept.-cum-
General Manager (Estates)
OSRTC, Bhubaneswar

PROPOSED CONSTRUCTION OF BUS STAND AT
DEOGARH

ORIENTATION

STAMP/SIGN

PROJECT No: SJ/FLOOR PLANS/DEOGARH/02	
CLIENT'S NAME	BLOCK NAME
OSRTC, BHUBANESWAR	
CONSULTANT	
S&J ASSOCIATES	
G.A.-10, NILADRI VIHAR C.S.PUR, BHUBANESWAR	

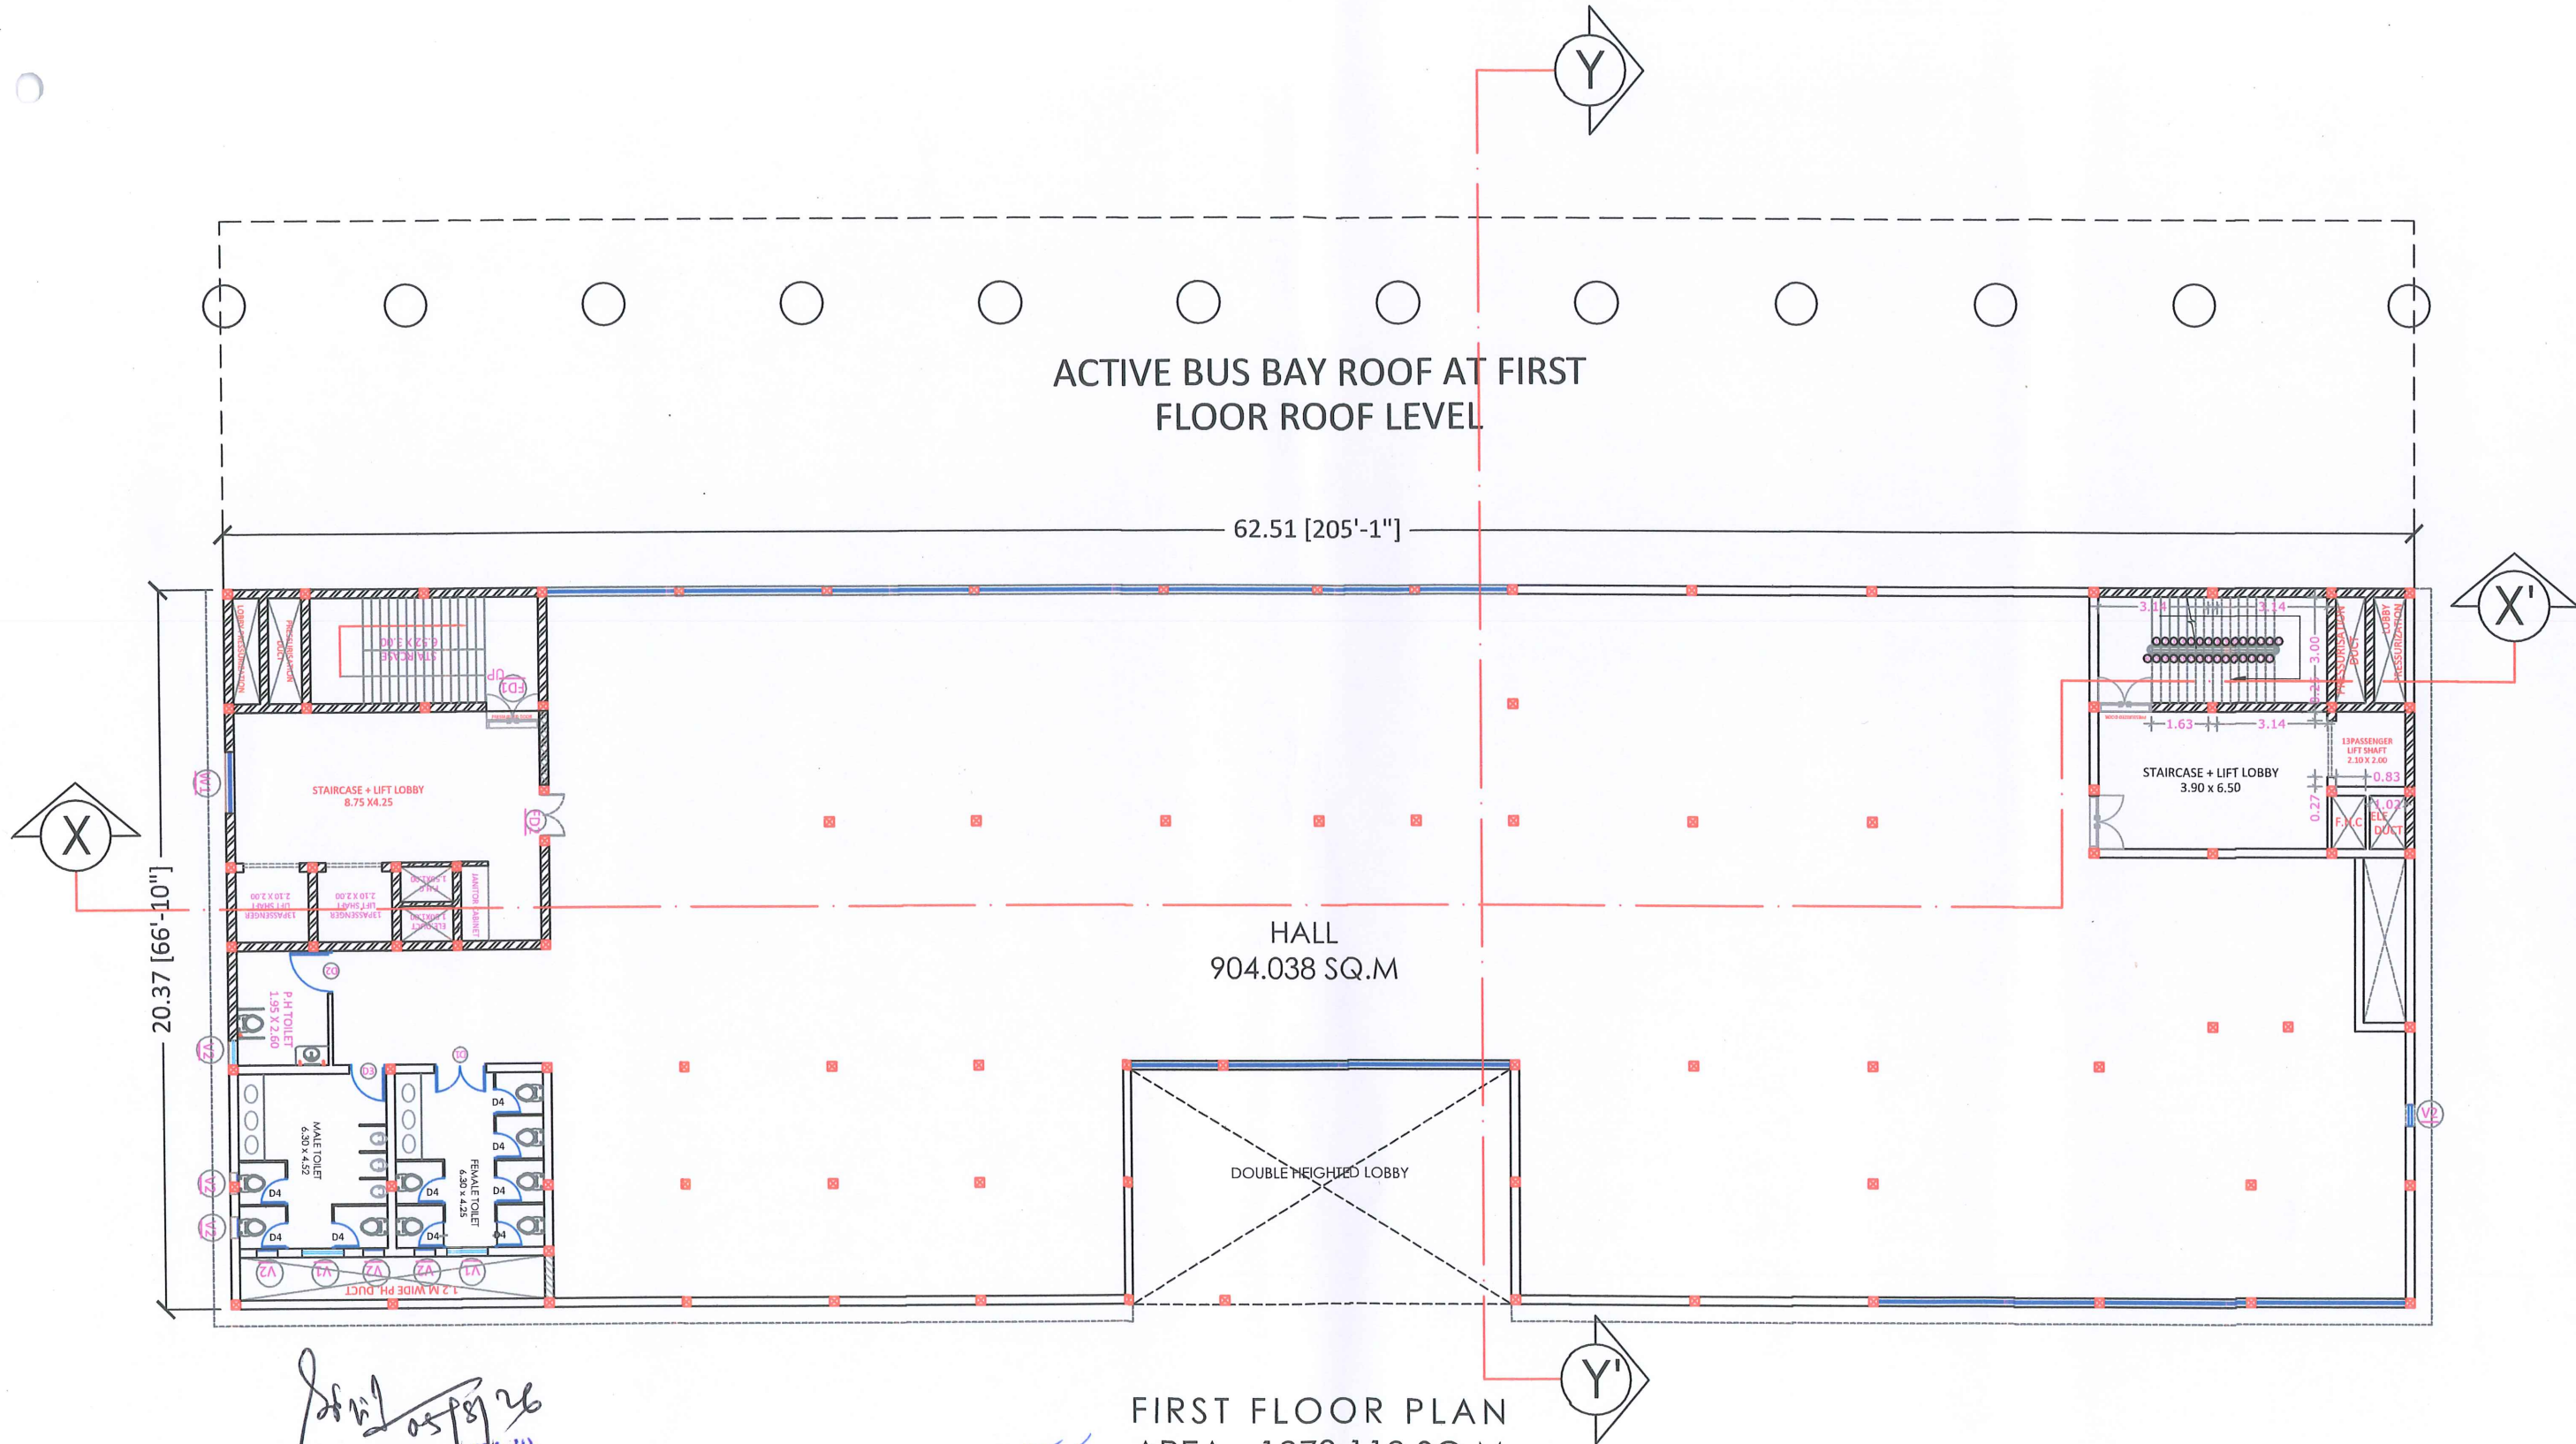

FIRST FLOOR PLAN

NOTE	SHEET No.	DESIGN BY	NAME OF THE PROJECT	ORIENTATION	STAMP/SIGN	PROJECT No: SJ/FLOOR PLANS/DEOGARH/03
1. ALL DIMENSIONS GIVEN ARE IN METRES ONLY UNLESS OTHERWISE SPECIFIED.	03		PROPOSED CONSTRUCTION OF BUS STAND AT DEOGARH			CLIENT'S NAME
2. READ THE DRAWING IN CONJUNCTION WITH ALL THE OTHER RELATED DRAWINGS.	DATE	DRAWN BY				OSRTC, BHUBANESWAR
3. DO NOT MEASURE DRAWING BUT FOLLOW THE WRITTEN DIMENSIONS		CHECKED BY				BLOCK NAME
AREA STATEMENT	REV. No.	SCALE- NTS				CONSULTANT
BUILT UP AREA --- sq.ft						S&J ASSOCIATES
FLOOR AREA --- sq.ft						G.A.-10, NILADRI VIHAR C.S.PUR, BHUBANESWAR
CARPET AREA --- sq.ft						

THIS DRAWING IS THE PROPERTY OF S&J ASSOCIATES. IT IS ISSUED FOR PRELIMINARY ENGINEERING & APPROVAL. ANY MISUSE, DUPLICATION, ALTERATION OR REUSE FOR ANOTHER PURPOSE IS STRICTLY PROHIBITED & SHALL BE DEALT LEGALLY. ALL RIGHTS RESERVED WITH THE COMPANY.

PATH:

0.90 M HT PARAPET WALL

LOWER TERRACE
62.01 X 11.16

0.90 M HT PARAPET WALL

OPEN TERRACE
1055.356 SQ.M

TERRACE FLOOR PLAN
AREA:-165.36 SQ.M

TERRACE FLOOR PLAN Executive Engineer (CIVIL)
OSRTC, Bhubaneswar

Additional Secretary, C&T Dept.-cum-
General Manager (Estates)
OSRTC, Bhubaneswar


PROJECT No: SJ/FLOOR PLANS/DEOGARH/05

NOTE		SHEET No.	DESIGN BY	NAME OF THE PROJECT	ORIENTATION	STAMP/SIGN	CLIENT'S NAME	BLOCK NAME	
1. ALL DIMENSIONS GIVEN ARE IN METRES ONLY UNLESS OTHERWISE SPECIFIED.		05		General Manager (Estates) OSRTC, Bhubnaeswar				OSRTC, BHUBANESWAR	
2. READ THE DRAWING IN CONJUNCTION WITH ALL THE OTHER RELATED DRAWINGS.			DRAWN BY						PROPOSED CONSTRUCTION OF BUS STAND AT DEOGARH
3. DO NOT MEASURE DRAWING BUT FOLLOW THE WRITTEN DIMENSIONS			DATE						
AREA STATEMENT		CHECKED BY							
BUILT UP AREA	--- sq.ft								
FLOOR AREA	--- sq.ft	REV. No.	SCALE- NTS			CONSULTANT			
CARPET AREA	--- sq.ft					S&J ASSOCIATES			
							G.A.-10,NILADRI VIHAR C.S.PUR,BHUBANESWAR		


THIS DRAWING IS THE PROPERTY OF S&J ASSOCIATES IT IS ISSUED FOR PRELIMINARY ENGINEERING & APPROVAL. ANY MISUSE, DUPLICATION, ALTERATION OR REUSE FOR ANOTHER PURPOSE IS STRICTLY PROHIBITED & SHALL BE DEALT LEGALLY. ALL RIGHTS RESERVED WITH THE COMPANY.

PATH:

1	2	3	4	5	6	7	8	9	10
---	---	---	---	---	---	---	---	---	----

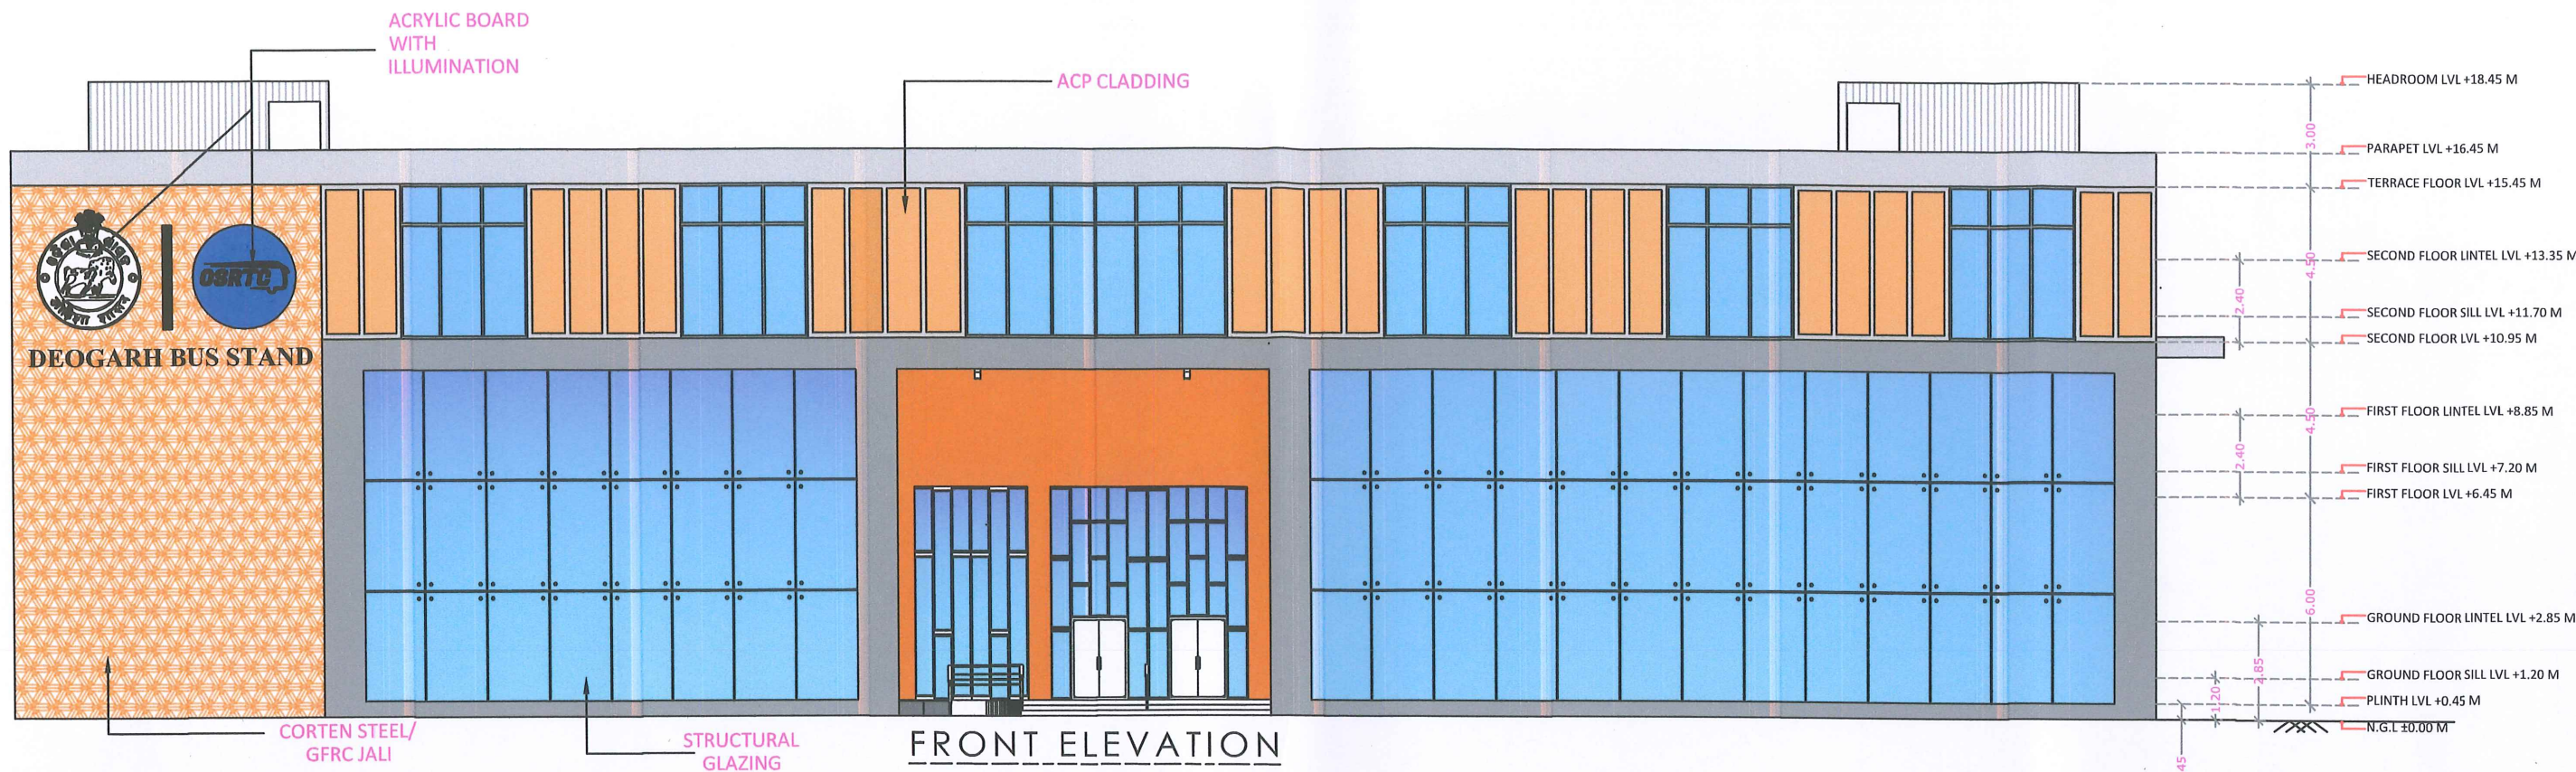

FRONT ELEVATION

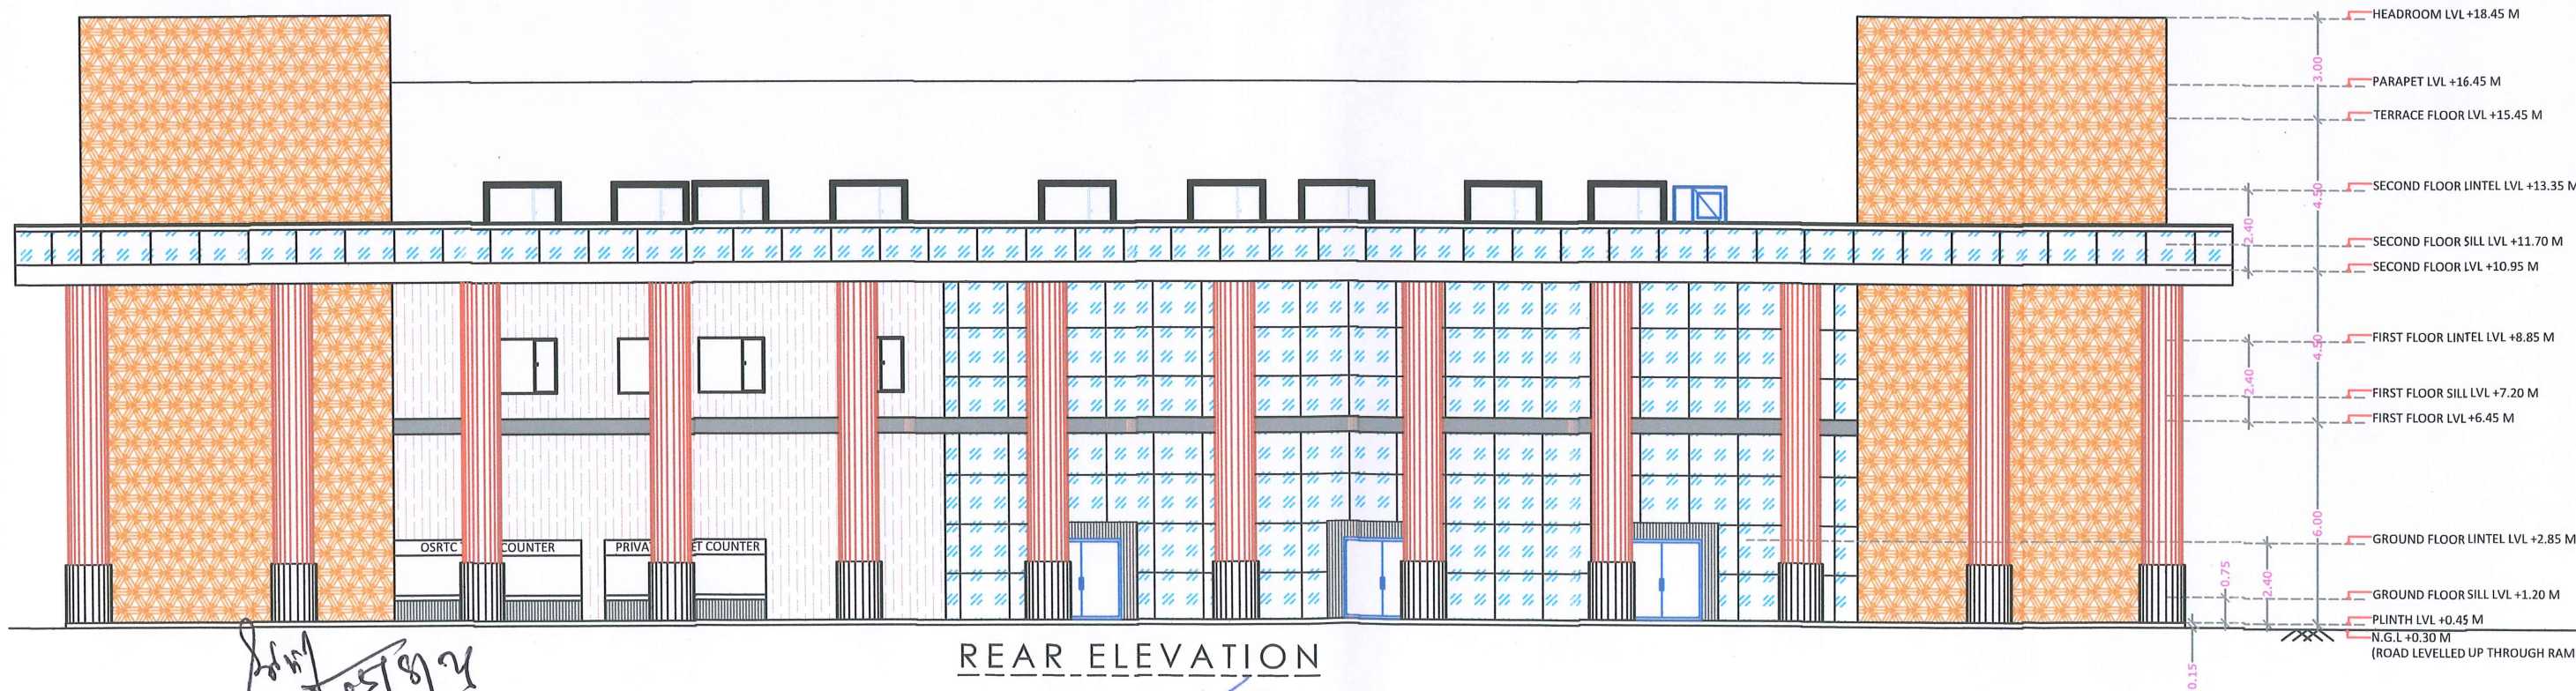


REAR ELEVATION

ELEVATIONS


NOTE	SHEET No.	DESIGN BY	NAME OF THE PROJECT
1. ALL DIMENSIONS GIVEN ARE IN METRES ONLY UNLESS OTHERWISE SPECIFIED.	06		
2. READ THE DRAWING IN CONJUNCTION WITH ALL THE OTHER RELATED DRAWINGS.	DATE	DRAWN BY	
3. DO NOT MEASURE DRAWING BUT FOLLOW THE WRITTEN DIMENSIONS		CHECKED BY	
AREA STATEMENT	REV. No.	SCALE- NTS	
BUILT UP AREA	---	sq.ft	
FLOOR AREA	---	sq.ft	
CARPET AREA	---	sq.ft	

PROPOSED CONSTRUCTION OF BUS STAND AT DEOGARH

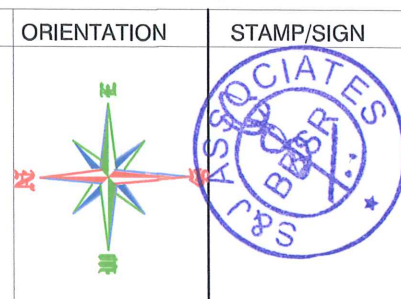


PROJECT No:

CLIENT'S NAME	BLOCK NAME
OSRTC, BHUBANESWAR	MAIN-TERMINAL BUILDING
CONSULTANT	
S&J ASSOCIATES	
G.A.-10,NILADRI VIHAR C.S.PUR,BHUBANESWAR	

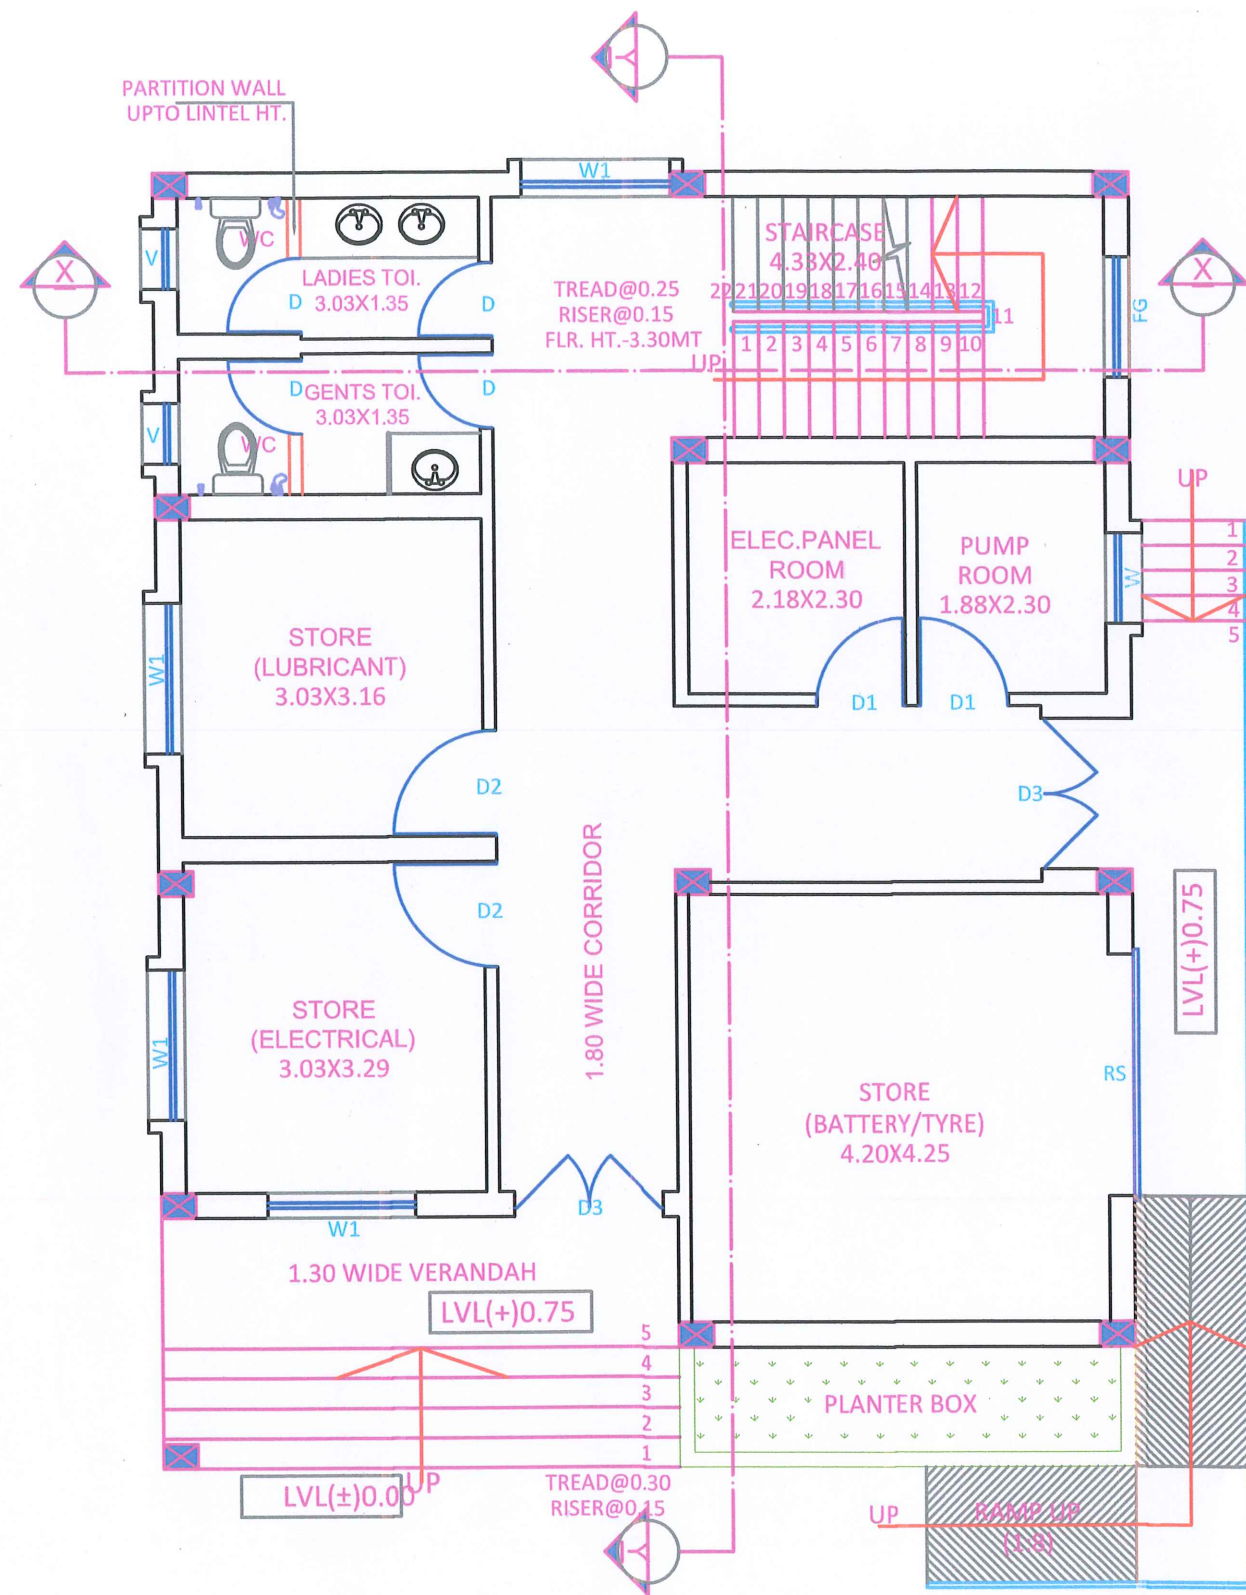

GROUND FLOOR PLAN
AREA:- 141.362 SQ.M

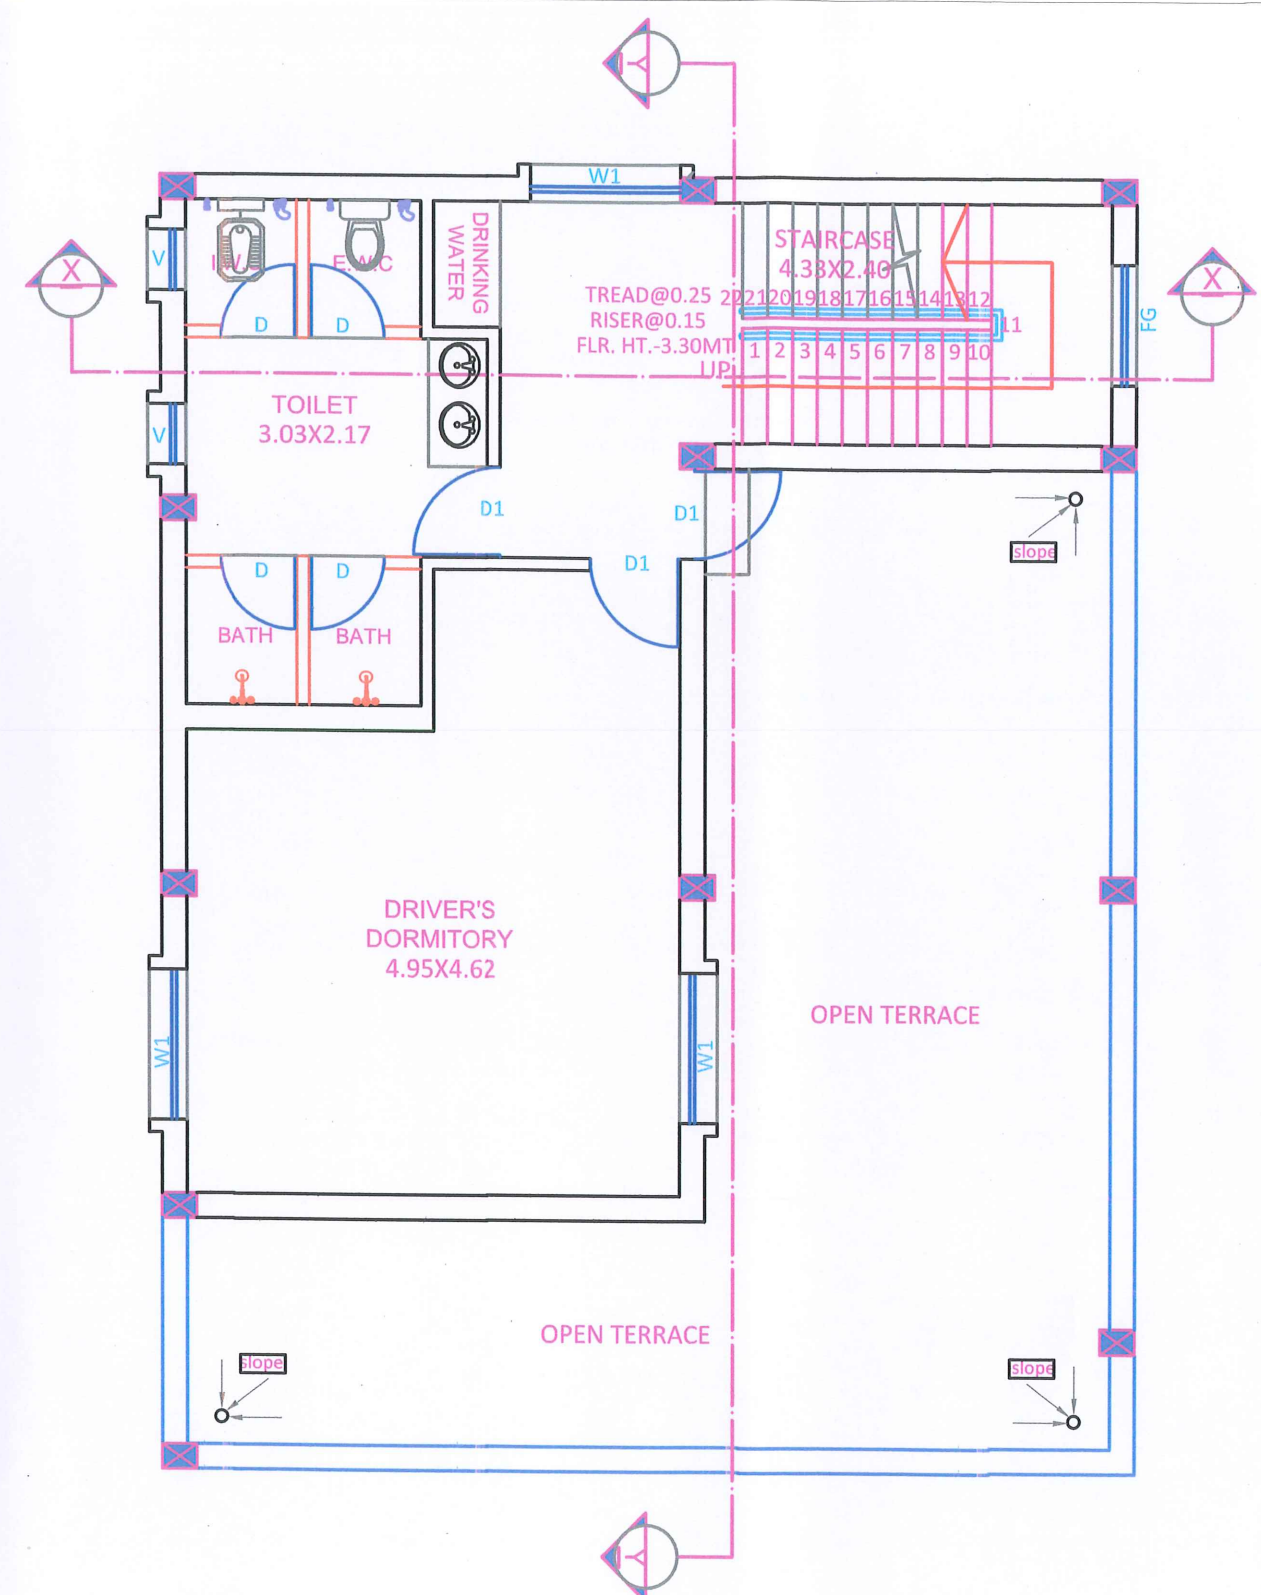

FIRST FLOOR PLAN
AREA:- 69.70 SQ.M

FLOOR PLANS

Executive Engineer (Civil)
OSRTC, Bhubaneswar


Additional Secretary, C&T Dept.-cum-
General Manager (Estates)
OSRTC, Bhubaneswar

PROJECT No: SJ/DRIVERS' REST SHED/DEOGARH /01

NOTE	SHEET No.	DESIGN BY	NAME OF THE PROJECT	ORIENTATION	STAMP/SIGN	CLIENT'S NAME	BLOCK NAME
1. ALL DIMENSIONS GIVEN ARE IN METRES ONLY UNLESS OTHERWISE SPECIFIED.	08	DRAWN BY	PROPOSED CONSTRUCTION OF ATAL BUS STAND AT DEOGARH.			OSRTC, BHUBANESWAR	DRIVERS' REST SHED
2. READ THE DRAWING IN CONJUNCTION WITH ALL THE OTHER RELATED DRAWINGS.	DATE	CHECKED BY				CONSULTANT	
3. DO NOT MEASURE DRAWING BUT FOLLOW THE WRITTEN DIMENSIONS	REV. No.	SCALE- NTS				S&J ASSOCIATES	
AREA STATEMENT						G.A.-10, NILADRI VIHAR C.S.PUR, BHUBANESWAR	
BUILT UP AREA	--- sq.ft						
FLOOR AREA	--- sq.ft						
CARPET AREA	--- sq.ft						

THIS DRAWING IS THE PROPERTY OF S&J ASSOCIATES. IT IS ISSUED FOR PRELIMINARY ENGINEERING & APPROVAL. ANY MISUSE, DUPLICATION, ALTERATION OR REUSE FOR ANOTHER PURPOSE IS STRICTLY PROHIBITED & SHALL BE DEALT LEGALLY. ALL RIGHTS RESERVED WITH THE COMPANY.

PATH:

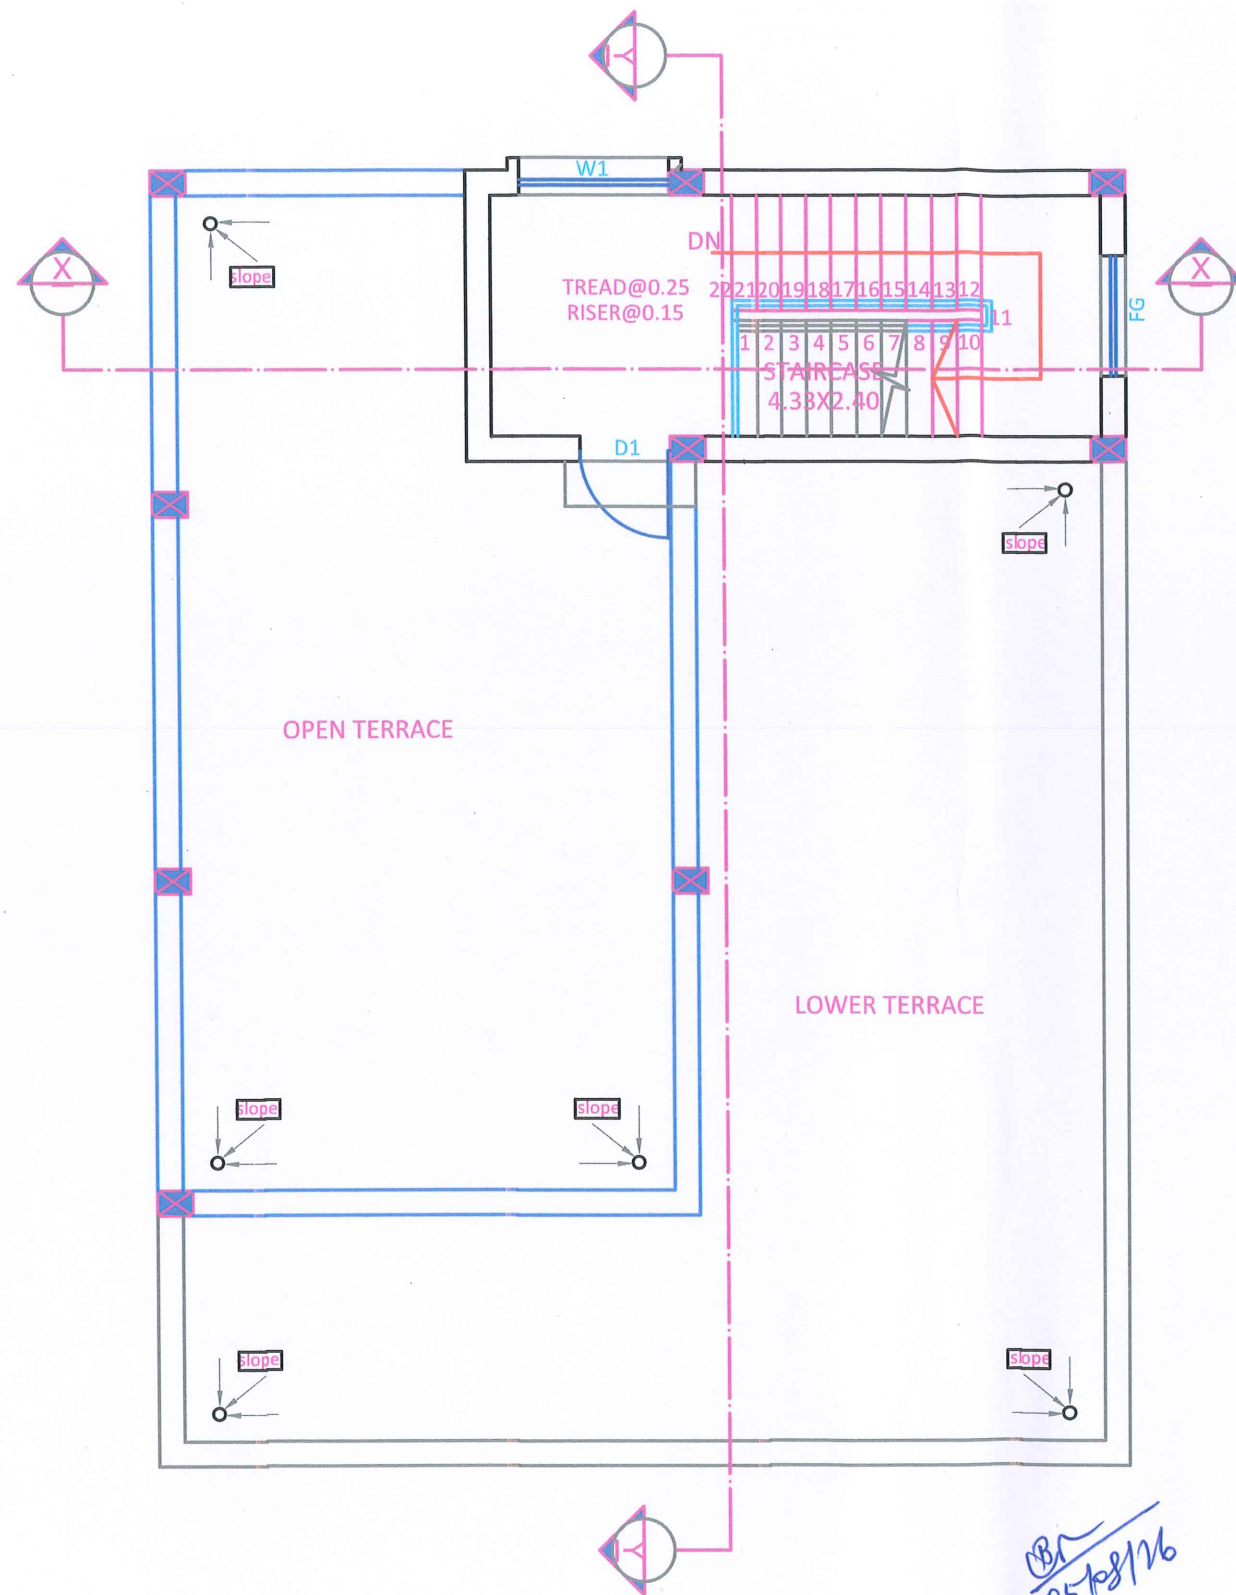

[Signature]
 Executive Engineer (Civil),
 OSRTC, Bhubaneswar

TERRACE FLOOR PLAN

[Signature]
 05/08/26
 Additional Secretary, C&T Dept.-cum-
 General Manager (Estates)
 OSRTC, Bhubaneswar

TERRACE FLOOR PLAN

PROJECT No: SJ/DRIVERS' REST SHED/DEOGARH /02

NOTE	SHEET No.	DESIGN BY	NAME OF THE PROJECT	ORIENTATION	STAMP/SIGN	CLIENT'S NAME	BLOCK NAME
1. ALL DIMENSIONS GIVEN ARE IN METRES ONLY UNLESS OTHERWISE SPECIFIED. 2. READ THE DRAWING IN CONJUNCTION WITH ALL THE OTHER RELATED DRAWINGS. 3. DO NOT MEASURE DRAWING BUT FOLLOW THE WRITTEN DIMENSIONS	09	DRAWN BY	PROPOSED CONSTRUCTION OF ATAL BUS STAND AT DEOGARH.			OSRTC, BHUBANESWAR	DRIVERS' REST SHED
AREA STATEMENT	DATE	CHECKED BY				CONSULTANT	
BUILT UP AREA --- sq.ft	REV. No.	SCALE- NTS				S&J ASSOCIATES	
FLOOR AREA --- sq.ft						G.A.-10, NILADRI VIHAR C.S.PUR, BHUBANESWAR	
CARPET AREA --- sq.ft							

THIS DRAWING IS THE PROPERTY OF S&J ASSOCIATES. IT IS ISSUED FOR PRELIMINARY ENGINEERING & APPROVAL. ANY MISUSE, DUPLICATION, ALTERATION OR REUSE FOR ANOTHER PURPOSE IS STRICTLY PROHIBITED & SHALL BE DEALT LEGALLY. ALL RIGHTS RESERVED WITH THE COMPANY.

PATH: