


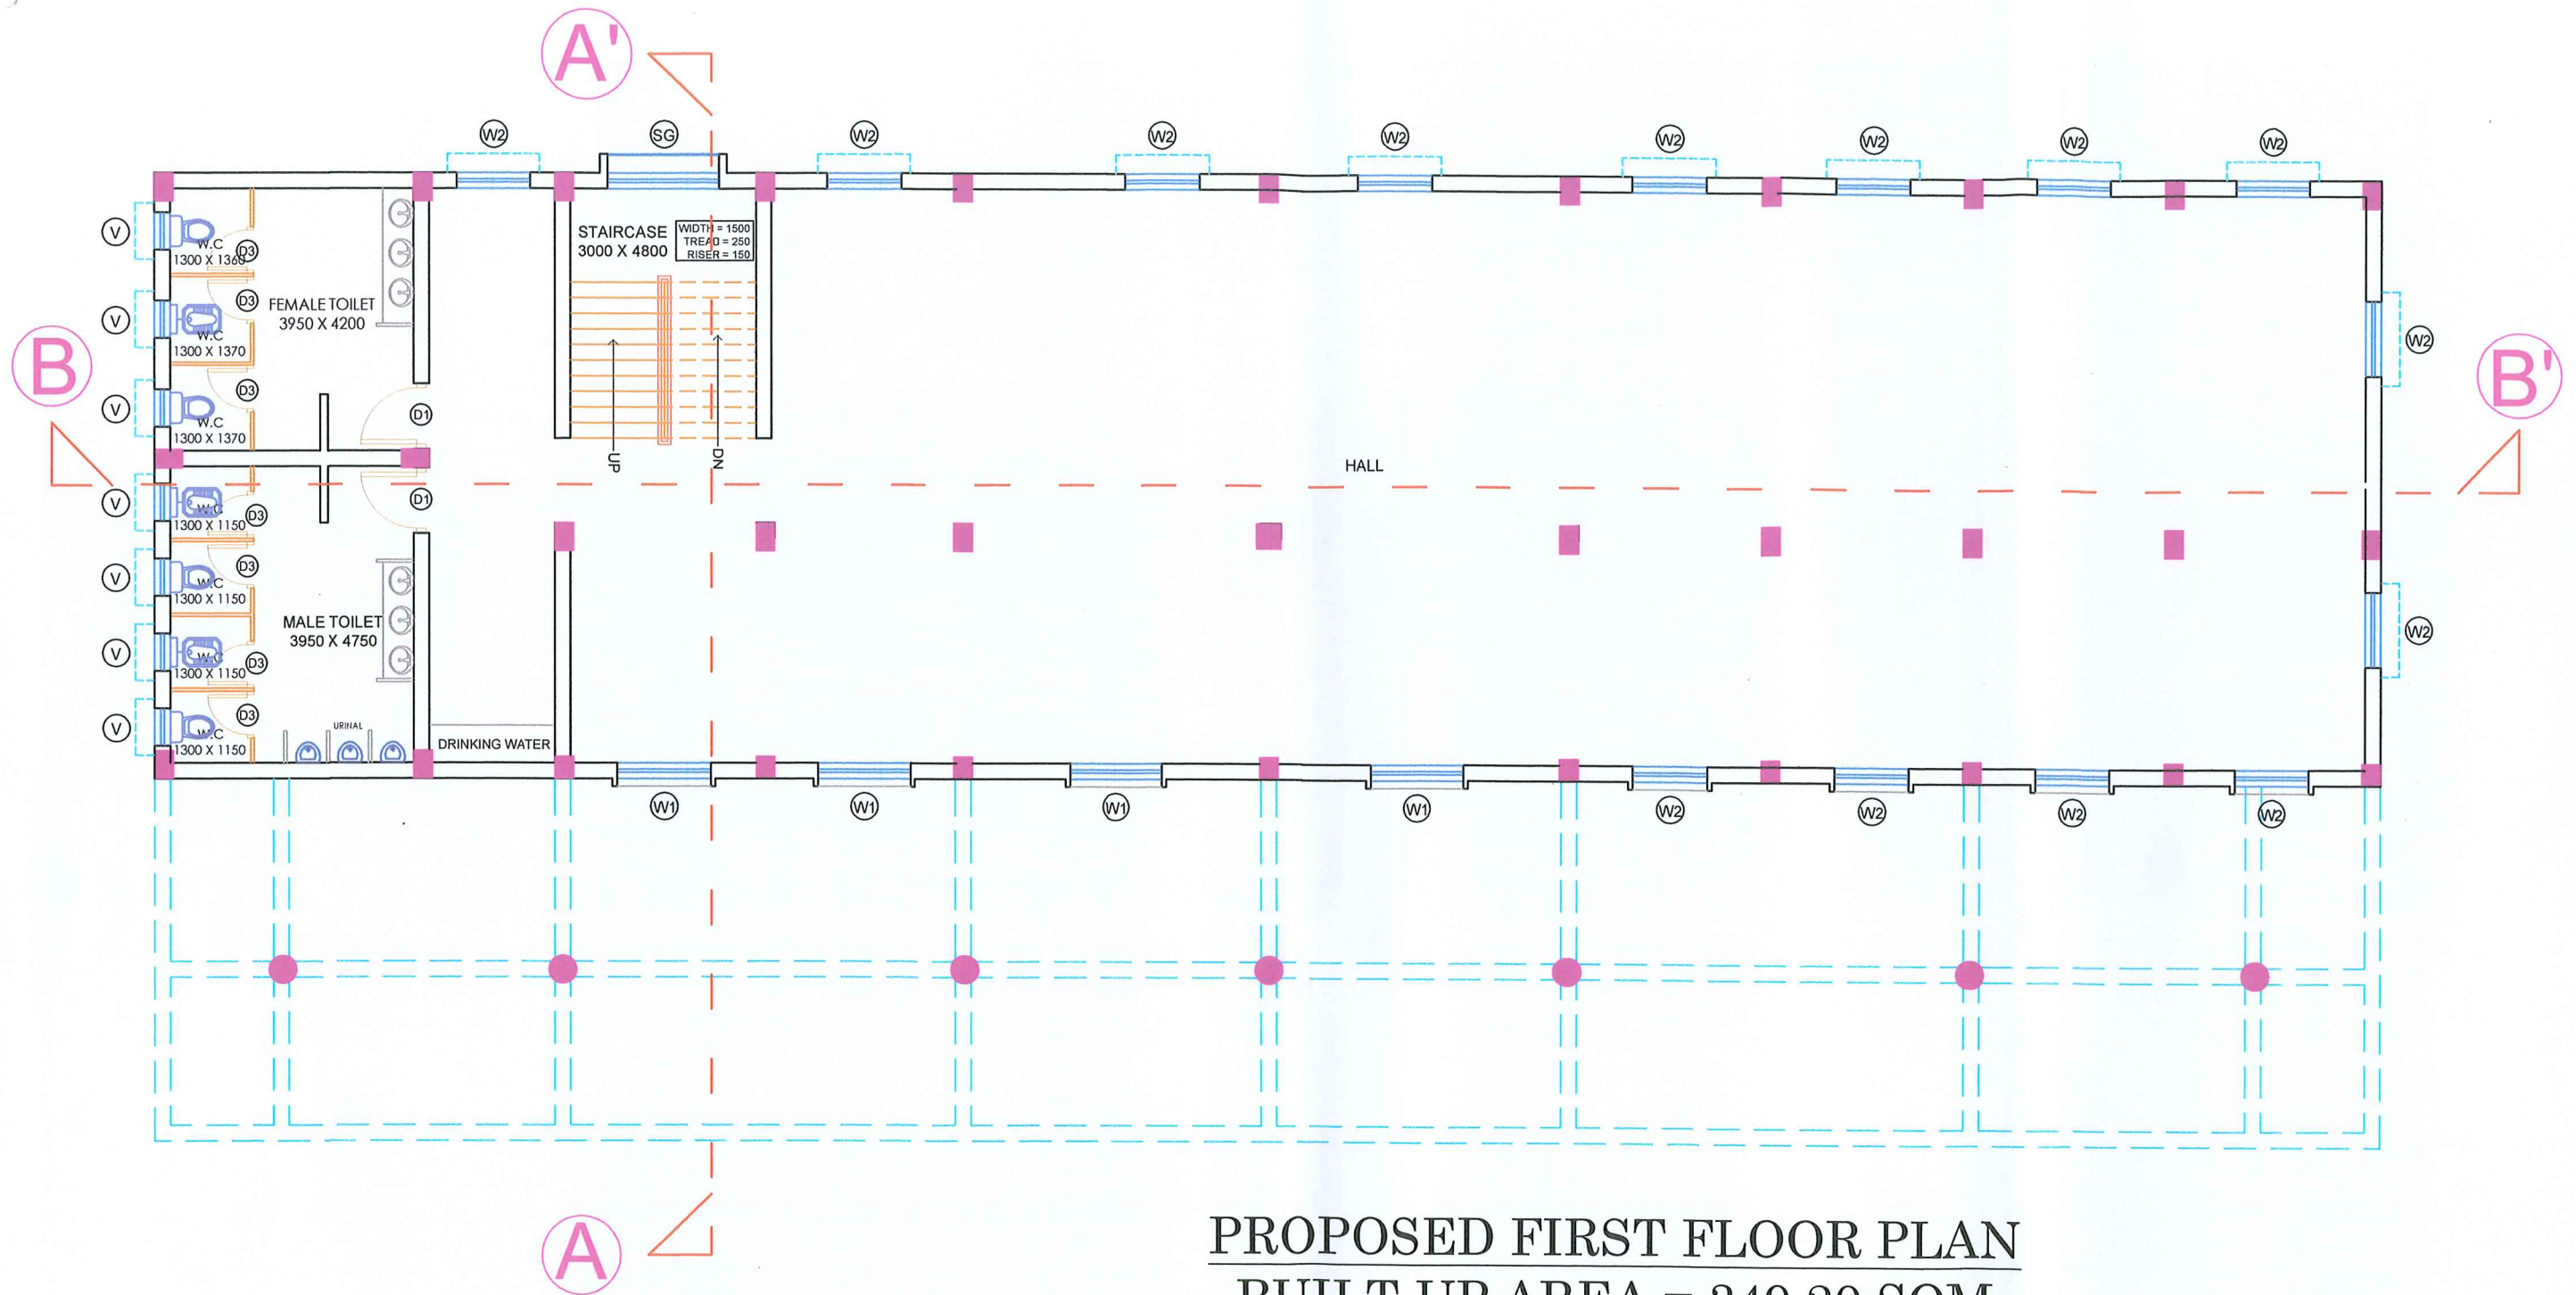

PROPOSED FIRST FLOOR PLAN BUILT-UP AREA = 349.20 SQM

DOOR WINDOW SCHEDULE

SL. NO.	SIZE	SILL LVL.	LINTEL LVL.	TYPE	SL. NO.	SIZE	SILL LVL.	LINTEL LVL.	TYPE
D	1200 X 2100	00	2100	FLUSH DOOR	W	1800 X 1200	900	2100	GLASS WINDOW
D1	1050 X 2100	00	2100	FRP DOOR	W1	1500 X 1200	900	2100	GLASS WINDOW
D2	900 X 2100	00	2100	FRP DOOR	W2	1200 X 1200	900	2100	GLASS WINDOW
D3	750 X 2100	00	2100	FRP DOOR	V	600 X 600	1500	2100	LOUVERED VENTILATOR
RS	2400 X 2400	00	2400	M'S ROLLING SHUTTER					




Executive Engineer (Civil)
OSRTC, Bhubaneswar

Additional Secretary, C&T Dept.-cum-
General Manager (Estates)
OSRTC, Bhubaneswar



TERMINAL BUILDING

NOTES: • ALL DIMENSIONS ARE IN MM UNLESS MENTIONED OTHERWISE. • DRAWING IS NOT TO BE SCALED. ONLY WRITTEN DIMENSION SHOULD BE FOLLOWED. • THIS DRAWING SHOULD BE READ IN CONJUNCTION WITH RELEVANT ARCHITECTURAL DRAWINGS AND SITE CONDITIONS. • ANY DISCREPANCY IN THE DRAWING SHOULD BE BROUGHT TO THE KNOWLEDGE OF CONSULTANT BEFORE EXECUTION. • THIS DRAWING IS A PRIVATE PROPERTY & CONFIDENTIAL DOCUMENT OF M/S SPIRE Consultants. SO IT MUST NOT BE COPIED OR LENT WITHOUT THEIR CONSENT.	DISTRIBUTION			R E V I S I O N			PROJECT CLIENT SHEET TITLE	PROPOSED ATAL BUS STAND AT NAKTIDEUL, OF DISTRICT SAMBALPUR, ODISHA	ARCHITECT  Sanjeeb ku. Guru Regd No.: -CA/93/16379	Consultant: -		DRG. NO		
	DATE	ISSUED TO	NO. OF PRINTS	DATE	DESCRIPTION	REV NO.				S P I R E Consultants		SCIOSRTCAKTIIDEUL/AR-03/R1		
										The Complete Living Solutions				
										architects, engineers, planners, interior designers, project consultants				
										250-B, BDA DUPLEX COLONY, BARAMUNDA, BHUBANESWAR-3.				
										TEL:-(0674)2354442, MOB-9437014442,E-mail : spire_guru@yahoo.co.in				
										SCALE	DATE		DRAWN BY	CHKD. BY
										N.T.S	18.07.26		AR SAIKAT BHATTACHARYA	

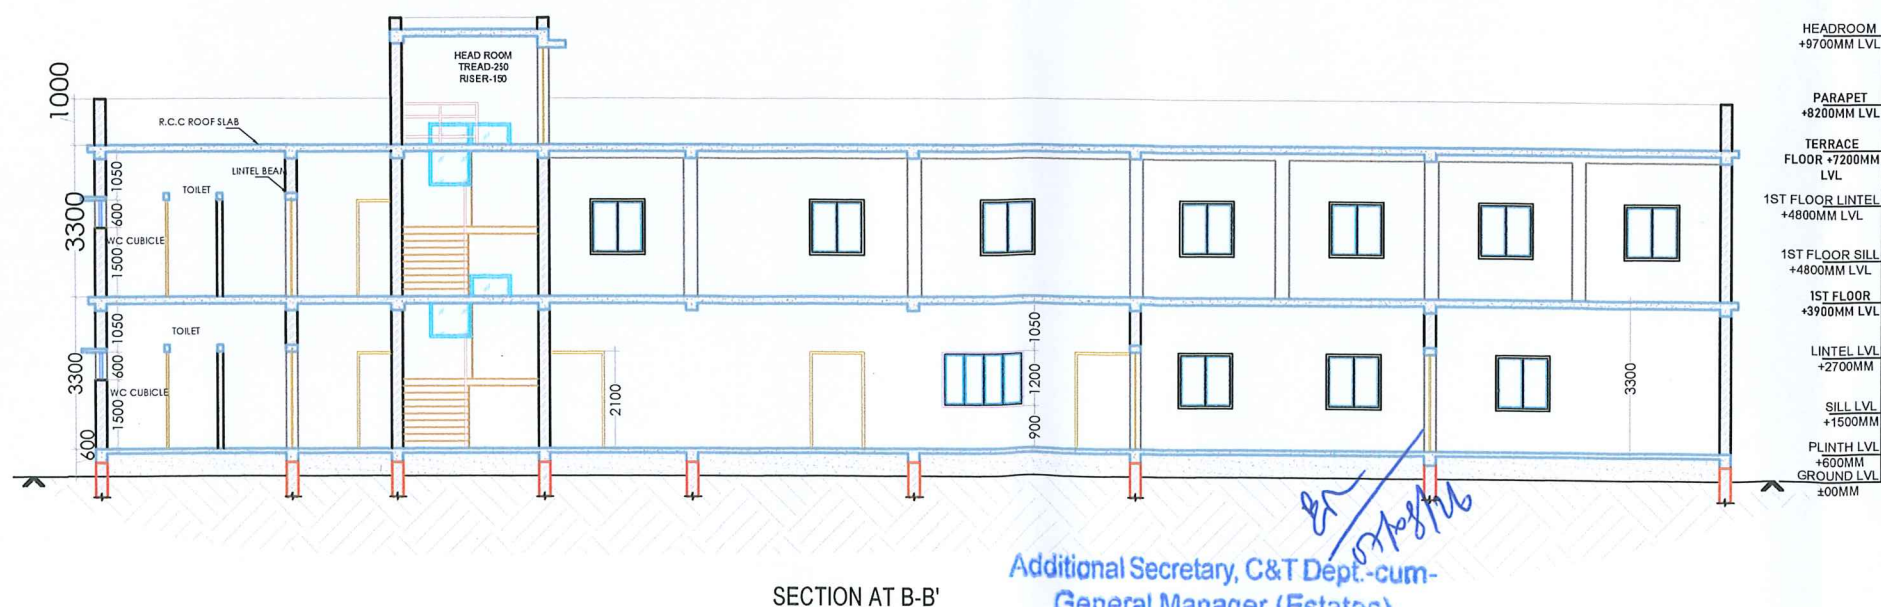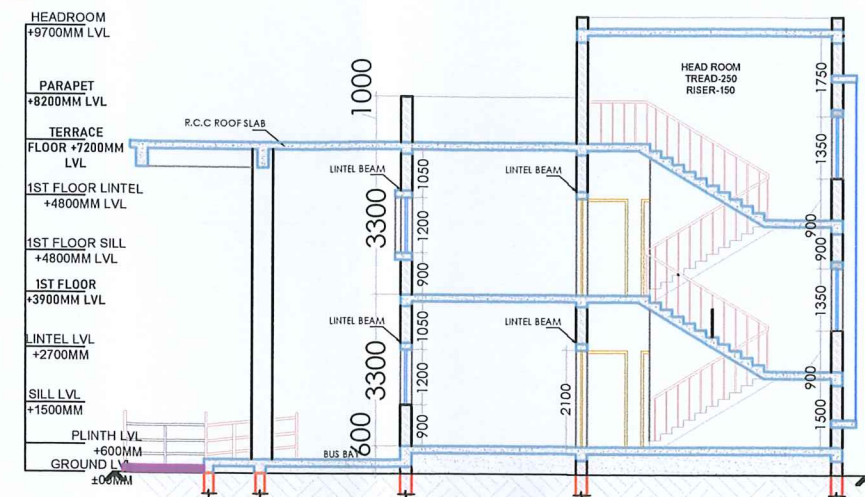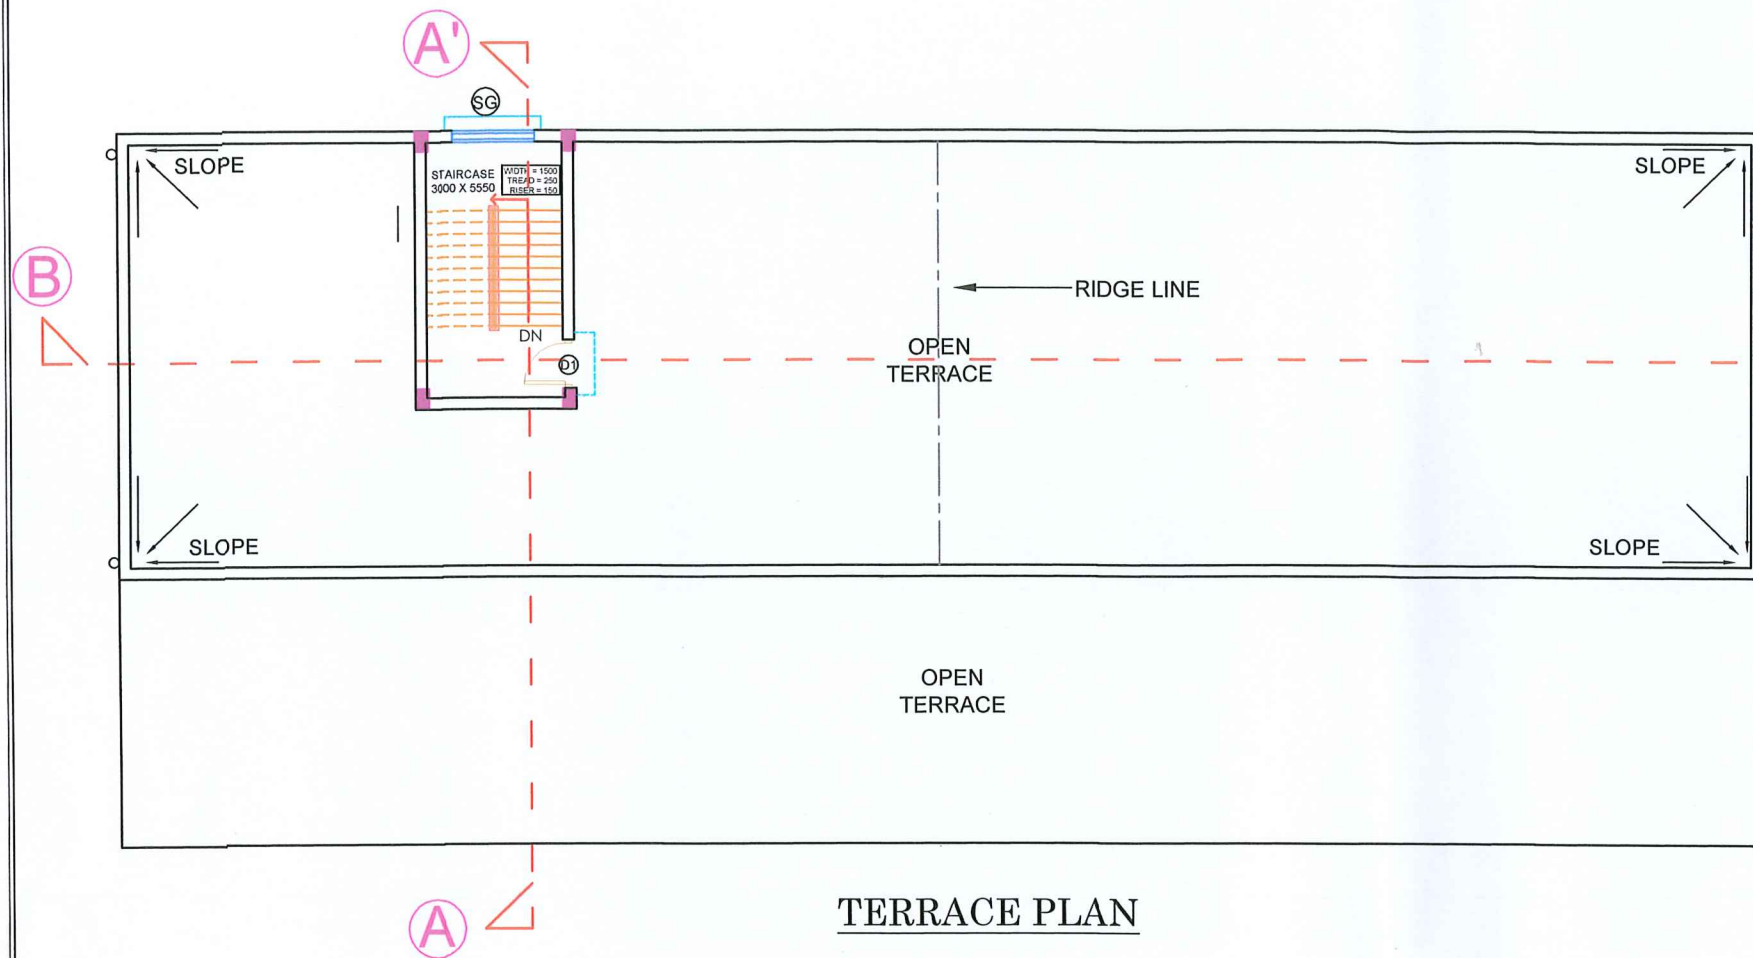

Executive Engineer (Civil)
OSRTC, Bhubaneswar


Additional Secretary, C&T Dept.-cum-
General Manager (Estates)
OSRTC, Bhubaneswar




SHEET TITLE	PROJECT	CLIENT	ARCHITECT	Consultant:-	DRG. NO
TERRACE FLOOR PLAN & SECTIONS AT A-A' & B-B'	PROPOSED ATAL BUS STAND AT NAKTIDEUL, OF DISTRICT SAMBALPUR, ODISHA	OSRTC, BHUBANESWAR, ODISHA	Sanjeeb Ku. Guru Regd No.: CA/93/16379	SPIRE Consultants The Complete Living Solutions architects, engineers, planners, interior designers, project consultants 250-B, BDA DUPLEX COLONY, BARAMUNDA, BHUBANESWAR-3. TEL-(0674)2354442, MOB-9437014442, E-mail : spire_guru@yahoo.co.in	SC/OSRTC/NAKTIDEUL/AR-04/R1
			SCALE	DATE	
			N.T.S	18.07.26	
			DRAWN BY	CHKD. BY	
			AR SAIKAT BHATTACHARYA		




FRONT ELEVATION

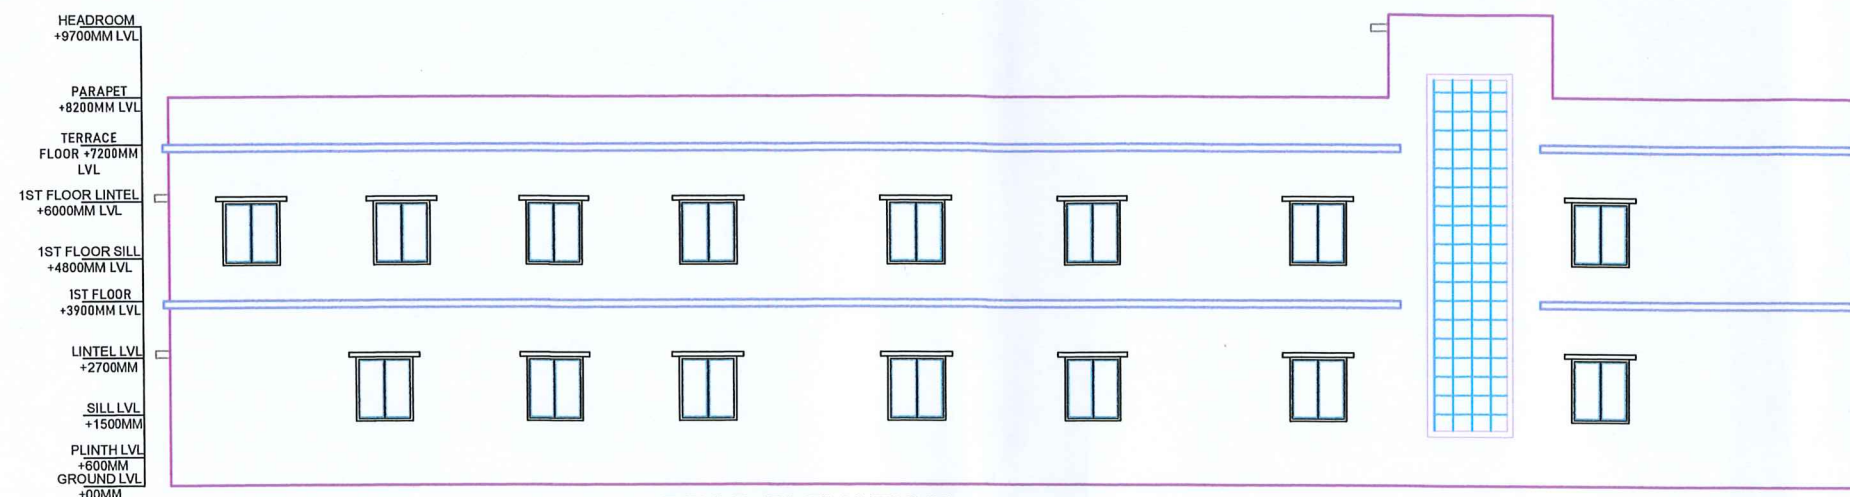

REAR ELEVATION

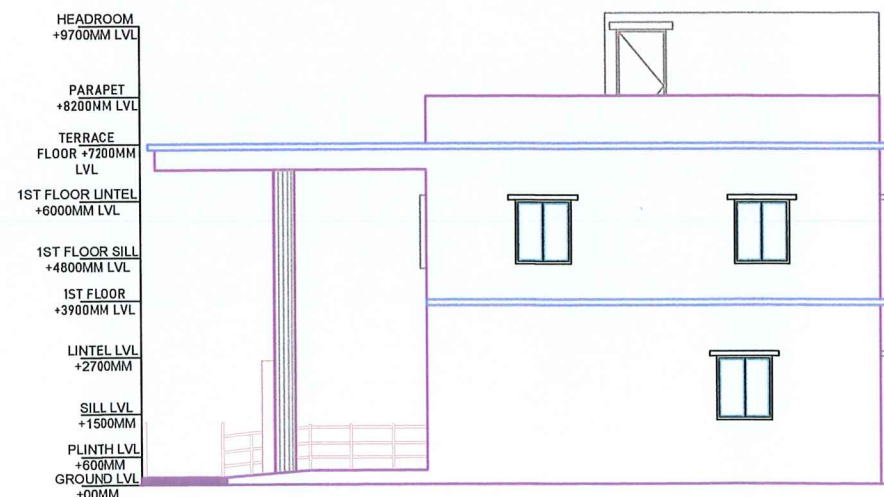

RIGHT ELEVATION

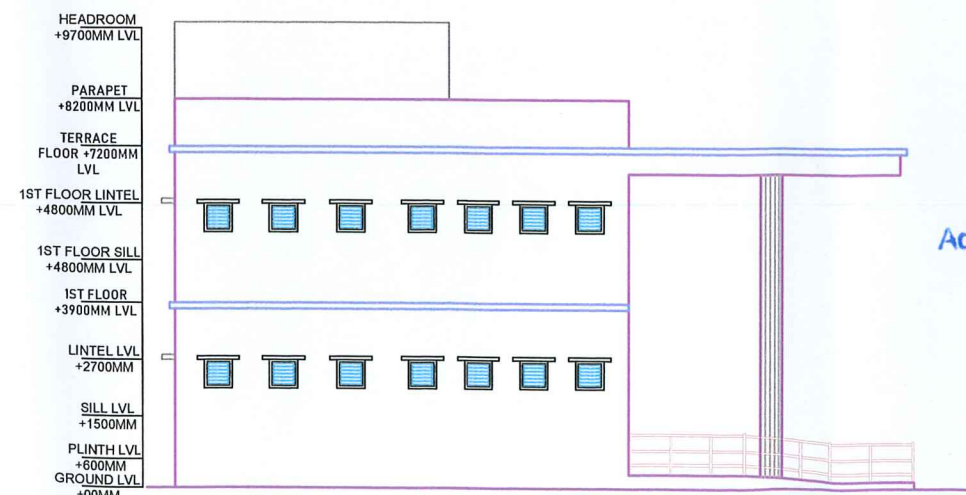

LEFT ELEVATION

Sanjeeb K. Guru
Executive Engineer (Civil)
OSRTC, Bhubaneswar

B. S. 07/08/26
Additional Secretary, C&T Dept.-cum-
General Manager (Estates)
OSRTC, Bhubaneswar



SPIRE Consultants	NOTES: • ALL DIMENSIONS ARE IN MM UNLESS MENTIONED OTHERWISE. • DRAWING IS NOT TO BE SCALED. ONLY WRITTEN DIMENSION SHOULD BE FOLLOWED. • THIS DRAWING SHOULD BE READ IN CONJUNCTION WITH RELEVANT ARCHITECTURAL DRAWINGS AND SITE CONDITIONS. • ANY DISCREPANCY IN THE DRAWING SHOULD BE BROUGHT TO THE KNOWLEDGE OF CONSULTANT BEFORE EXECUTION. • THIS DRAWING IS A PRIVATE PROPERTY & CONFIDENTIAL DOCUMENT OF M/S SPIRE Consultants. SO IT MUST NOT BE COPIED OR LENT WITHOUT THEIR CONSENT.	DISTRIBUTION			R E V I S I O N			PROJECT	CLIENT	SHEET TITLE	PROPOSED ATAL BUS STAND AT NAKTIDEUL, OF DISTRICT SAMBALPUR, ODISHA	ARCHITECT  Sanjeeb ku. Guru Regd No.: -CA/93/16379	Consultant:-		 SPIRE Consultants The Complete Living Solutions architects, engineers, planners, interior designers, project consultants 250-B, BDA DUPLEX COLONY, BARAMUNDA, BHUBANESWAR-3. TEL - 0674 - 2354442, M- 9437014442, E-mail : spire_guru@yahoo.co.in	DRG. NO
		DATE	ISSUED TO	NO. OF PRINTS	DATE	DESCRIPTION	REV NO.						SC/OSRTC/NAKTIDEUL/AR-05/R1			
													NORTH			
								</								

NOTES:




- ALL DIMENSIONS ARE IN MM UNLESS MENTIONED OTHERWISE.
- DRAWING IS NOT TO BE SCALED. ONLY WRITTEN DIMENSION SHOULD BE FOLLOWED.
- THIS DRAWING SHOULD BE READ IN CONJUNCTION WITH RELEVANT ARCHITECTURAL DRAWINGS AND SITE CONDITIONS.
- ANY DISCREPANCY IN THE DRAWING SHOULD BE BROUGHT TO THE KNOWLEDGE OF CONSULTANT BEFORE EXECUTION.
- THIS DRAWING IS A PRIVATE PROPERTY & CONFIDENTIAL DOCUMENT OF M/S SPIRE Consultants. SO IT MUST NOT BE COPIED OR LENT WITHOUT THEIR CONSENT.

DATE	ISSUED TO	NO. OF PRINTS

DATE	DESCRIPTION	REV NO.

PROJECT	CLIENT	SHEET TITLE
PROPOSED ATAL BUS STAND AT NAKTIDEUL, OF DISTRICT SAMBALPUR, ODISHA	OSRTC, BHUBANESWAR, ODISHA	ALL SIDE ELEVATIONS OF TERMINAL BUILDING

ARCHITECT	CONSULTANT	DRG. NO.
Sanjeeb K. Guru Regd No.: CA/93/16379	S P I R E Consultants The Complete Living Solutions architects, engineers, planners, interior designers, project consultants 250-B, BDA DUPLEX COLONY, BARAMUNDA, BHUBANESWAR-3. TEL - 0674 - 2354442, M- 9437014442, E-mail : spire_guru@yahoo.co.in	SC/OSRTC/NAKTIDEUL/AR-05/R1
SCALE	DATE	DRAWN BY
N.T.S	18.07.26	AR SAIKAT BHATTACHARYA
DATE	CHKD. BY	

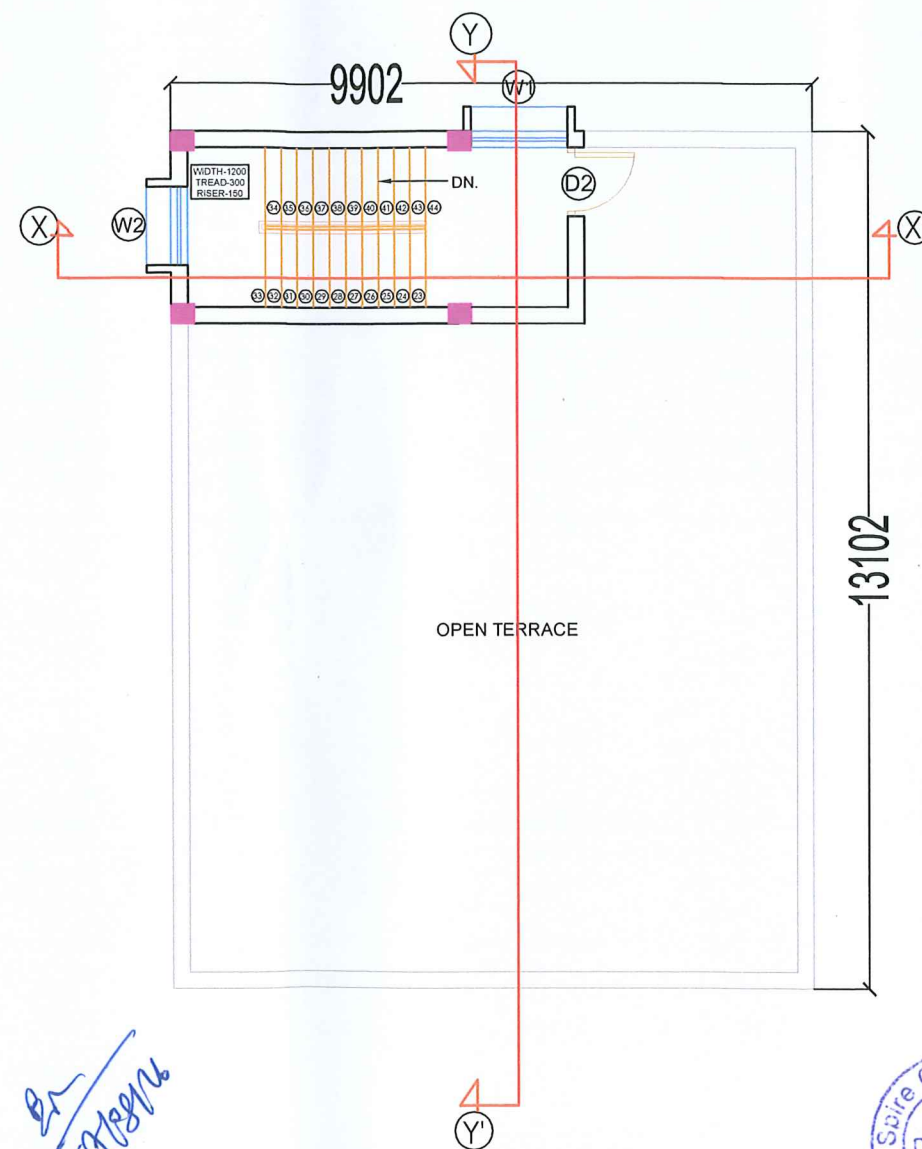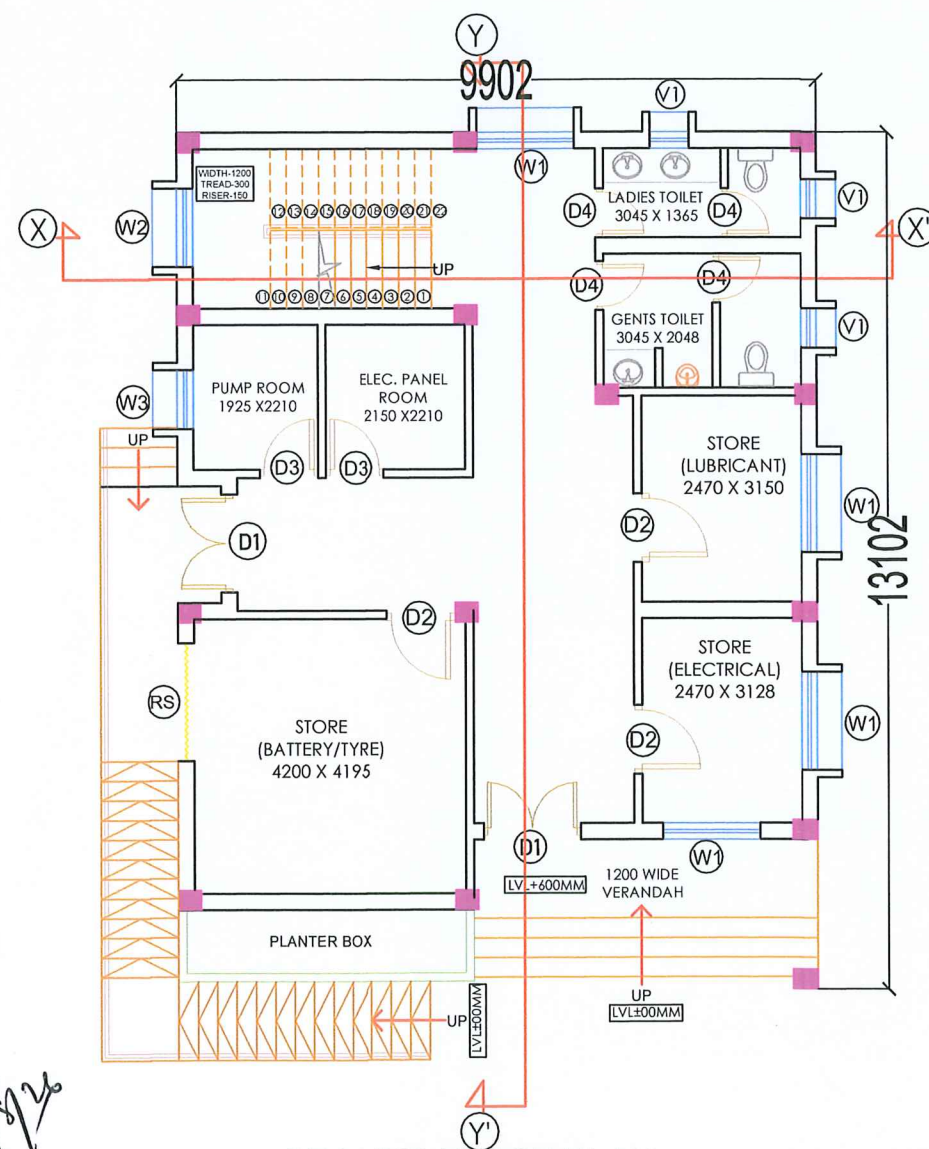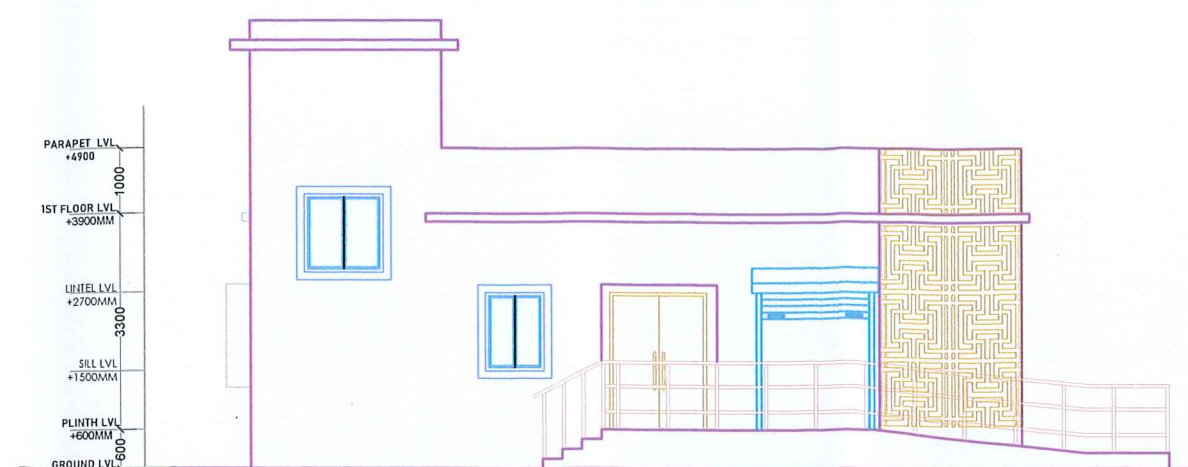


DOOR WINDOW SCHEDULE				
Sl. No.	SIZE	Sill lvl.	Lintel lvl.	TYPE
D1	1500X2100	00	2100	Double Leaf UPVC DOOR
D2	1050X2100	00	2100	FLUSH DOOR
D3	900X2100	00	2100	FLUSH DOOR
D4	750X2100	00	2100	PVC DOOR
RS	1800X2100	00	2100	ROLLING SHUTTER
W1	1500X1200	900	2100	GLASS WINDOW
W2	1200X1200	900	2100	GLASS WINDOW
W3	900X1200	900	2100	GLASS WINDOW
V1	600 X 600	1500	2100	AS PER SPECIFICATION

Executive Engineer (Civil)
OSRTC, Bhubaneswar


Additional Secretary, C&T Dept.-cum-
General Manager (Estates)
OSRTC, Bhubaneswar

DRIVER REST SHED


 SPIRE Consultants NOTES: • ALL DIMENSIONS ARE IN MM UNLESS MENTIONED OTHERWISE. • DRAWING IS NOT TO BE SCALED. ONLY WRITTEN DIMENSION SHOULD BE FOLLOWED. • THIS DRAWING SHOULD BE READ IN CONJUNCTION WITH RELEVANT ARCHITECTURAL DRAWINGS AND SITE CONDITIONS. • ANY DISCREPANCY IN THE DRAWING SHOULD BE BROUGHT TO THE KNOWLEDGE OF CONSULTANT BEFORE EXECUTION. • THIS DRAWING IS A PRIVATE PROPERTY & CONFIDENTIAL DOCUMENT OF M/S SPIRE Consultants. SO IT MUST NOT BE COPIED OR LENT WITHOUT THEIR CONSENT.	DISTRIBUTION			R E V I S I O N				PROJECT	PROPOSED ATAL BUS STAND AT NAKTIDEUL, OF DISTRICT SAMBALPUR, ODISHA		ARCHITECT  Sanjeeb ku. Guru Regd No.: CA/93/16379	Consultant:-  SPIRE Consultants		DRG. NO		
	DATE	ISSUED TO	NO. OF PRINTS	DATE	DESCRIPTION	REV NO.				CLIENT		OSRTC, BHUBANESWAR, ODISHA		The Complete Living Solutions architects, engineers, planners, interior designers, project consultants 250-B, BDA DUPLEX COLONY, BARAMUNDA, BHUBANESWAR-3. TEL:-(0674)2354442, MOB-9437014442, E-mail : spire_guru@yahoo.co.in		SC/OSRTC/NAKTIDEUL/AR-06/R1
							REV SUFFIX		FLOOR PLANS, FRONT & LEFT SIDE ELEVATION OF DRIVERS' REST SHED			SCALE	DATE	DRAWN BY	CHKD. BY	
												N.T.S	18.07.26			
								SHEET TITLE								

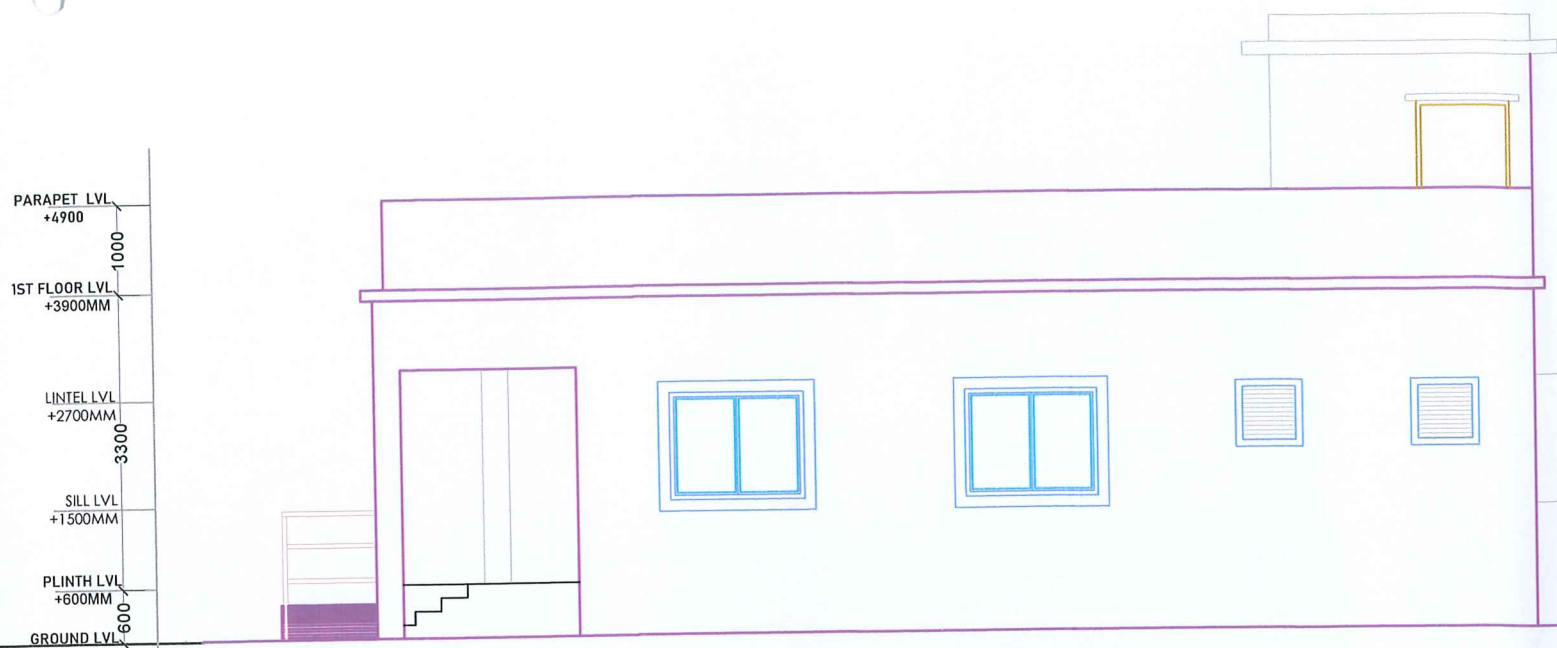

RIGHT SIDE ELEVATION

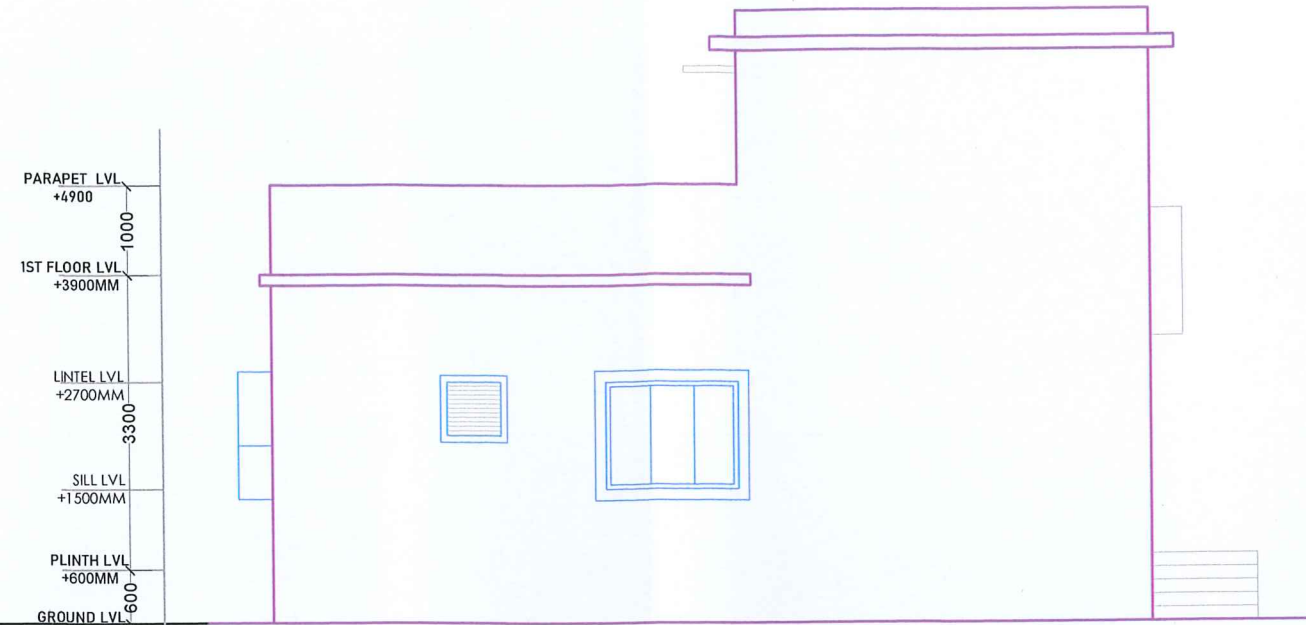


REAR ELEVATION

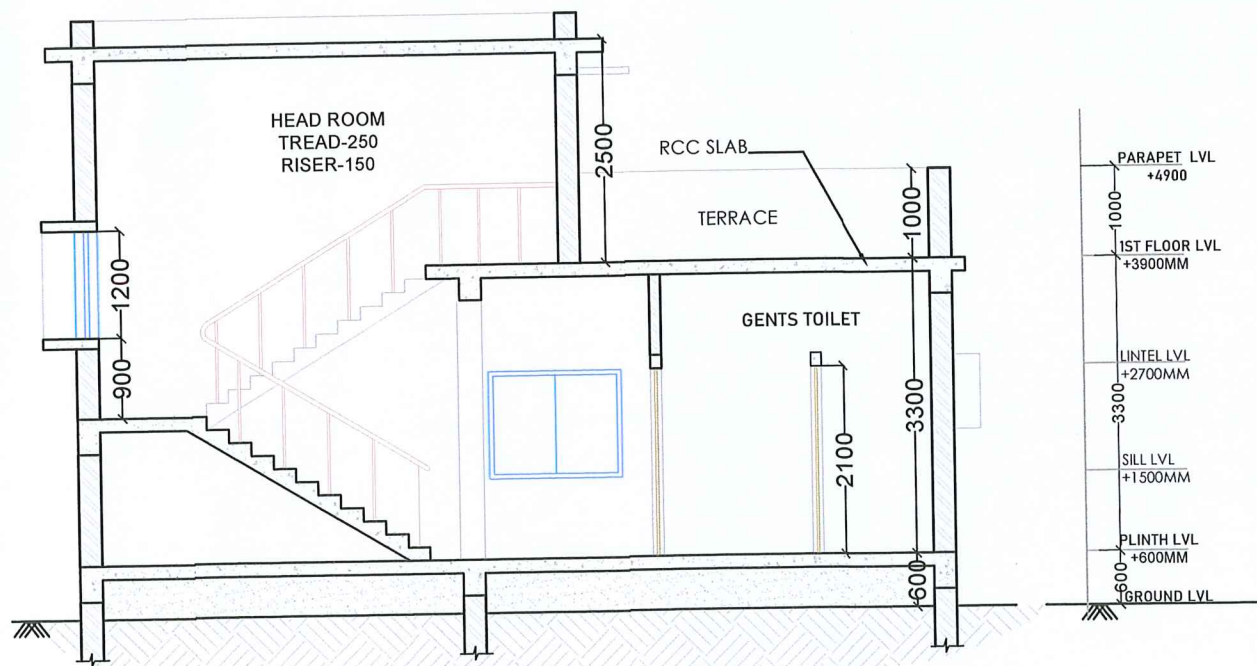

SECTION AT X-X'

[Signature]
Executive Engineer (Civil)
OSRTC, Bhubaneswar

[Signature]
Additional Secretary, C&T Dept.-cum-
General Manager (Estates)
OSRTC, Bhubaneswar

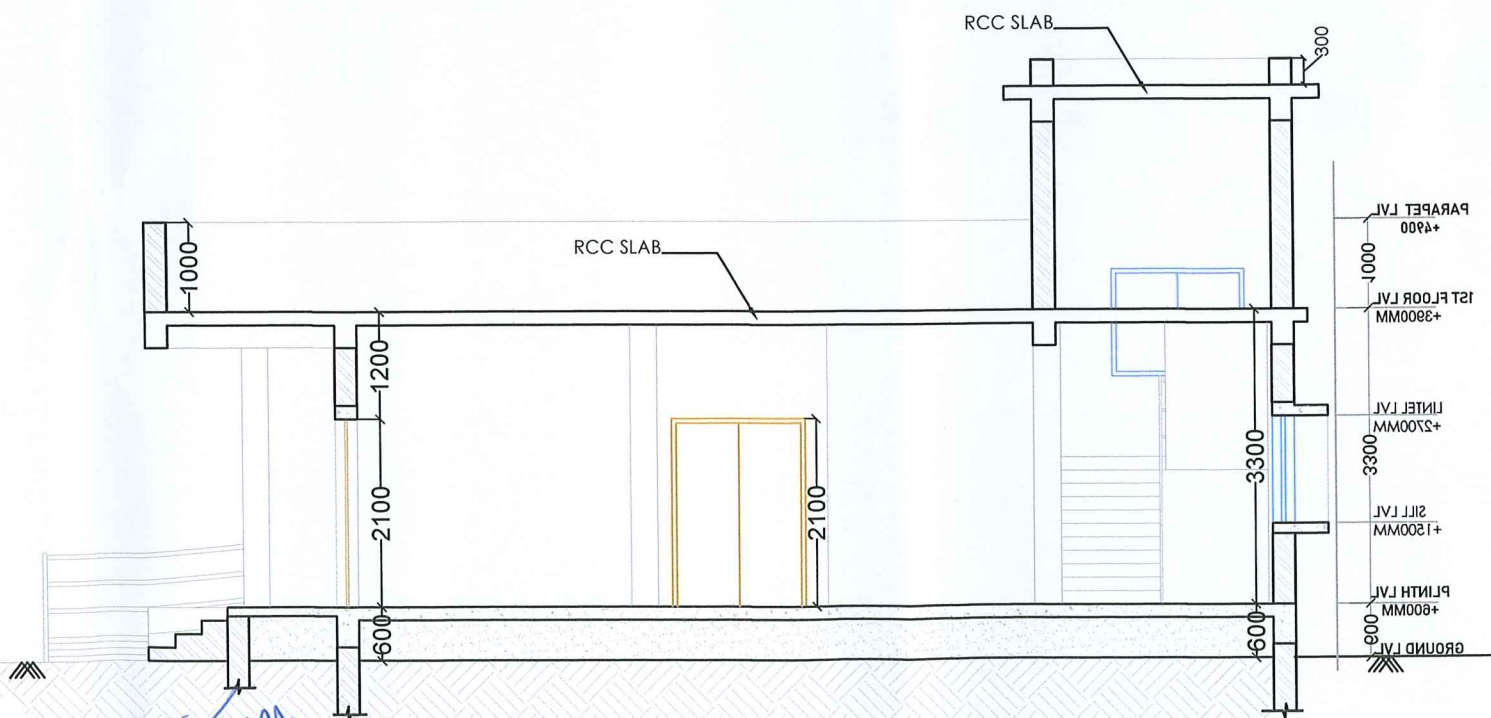


SECTION AT Y-Y'

[Signature]
Sanjeeb ku. Guru
Regd No.: CA/93/16379

DRIVER REST SHED



© SPIRE Consultants	NOTES: • ALL DIMENSIONS ARE IN MM UNLESS MENTIONED OTHERWISE. • DRAWING IS NOT TO BE SCALED.ONLY WRITTEN DIMENSION SHOULD BE FOLLOWED. • THIS DRAWING SHOULD BE READ IN CONJUNCTION WITH RELEVANT ARCHITECTURAL DRAWINGS AND SITE CONDITIONS. • ANY DISCREPANCY IN THE DRAWING SHOULD BE BROUGHT TO THE KNOWLEDGE OF CONSULTANT BEFORE EXECUTION. • THIS DRAWING IS A PRIVATE PROPERTY & CONFIDENTIAL DOCUMENT OF M/S SPIRE Consultants. SO IT MUST NOT BE COPIED OR LENT WITHOUT THEIR CONSENT.	DISTRIBUTION			R E V I S I O N			PROJECT	PROPOSED ATAL BUS STAND AT NAKTIDEUL, OF DISTRICT SAMBALPUR, ODISHA		ARCHITECT  Sanjeeb ku. Guru Regd No.: CA/93/16379		Consultant: -		DRG. NO	
		DATE	ISSUED TO	NO. OF PRINTS	DATE	DESCRIPTION	REV NO.		OSRTC, BHUBANESWAR, ODISHA				S P I R E Consultants		SC/OSRTC/NAKTIDEUL/AR-07/R	
									REV SUFFIX	RIGHT SIDE, REAR ELEVATION, SECTION X-X' & Y-Y' OF DRIVERS' REST SHED		The Complete Living Solutions				
												architects, engineers, planners, interior designers, project consultants				
												250-B, BDA DUPLEX COLONY, BARAMUNDA, BHUBANESWAR-3.				
									TEL: (0674)2354442, MOB-9437014442,E-mail : spire_guru@yahoo.co.in							
									SCALE		DATE		DRAWN BY		CHKD. BY	
									N.T.S		18.07.26				AR SAIKAT BHATTACHARYA	

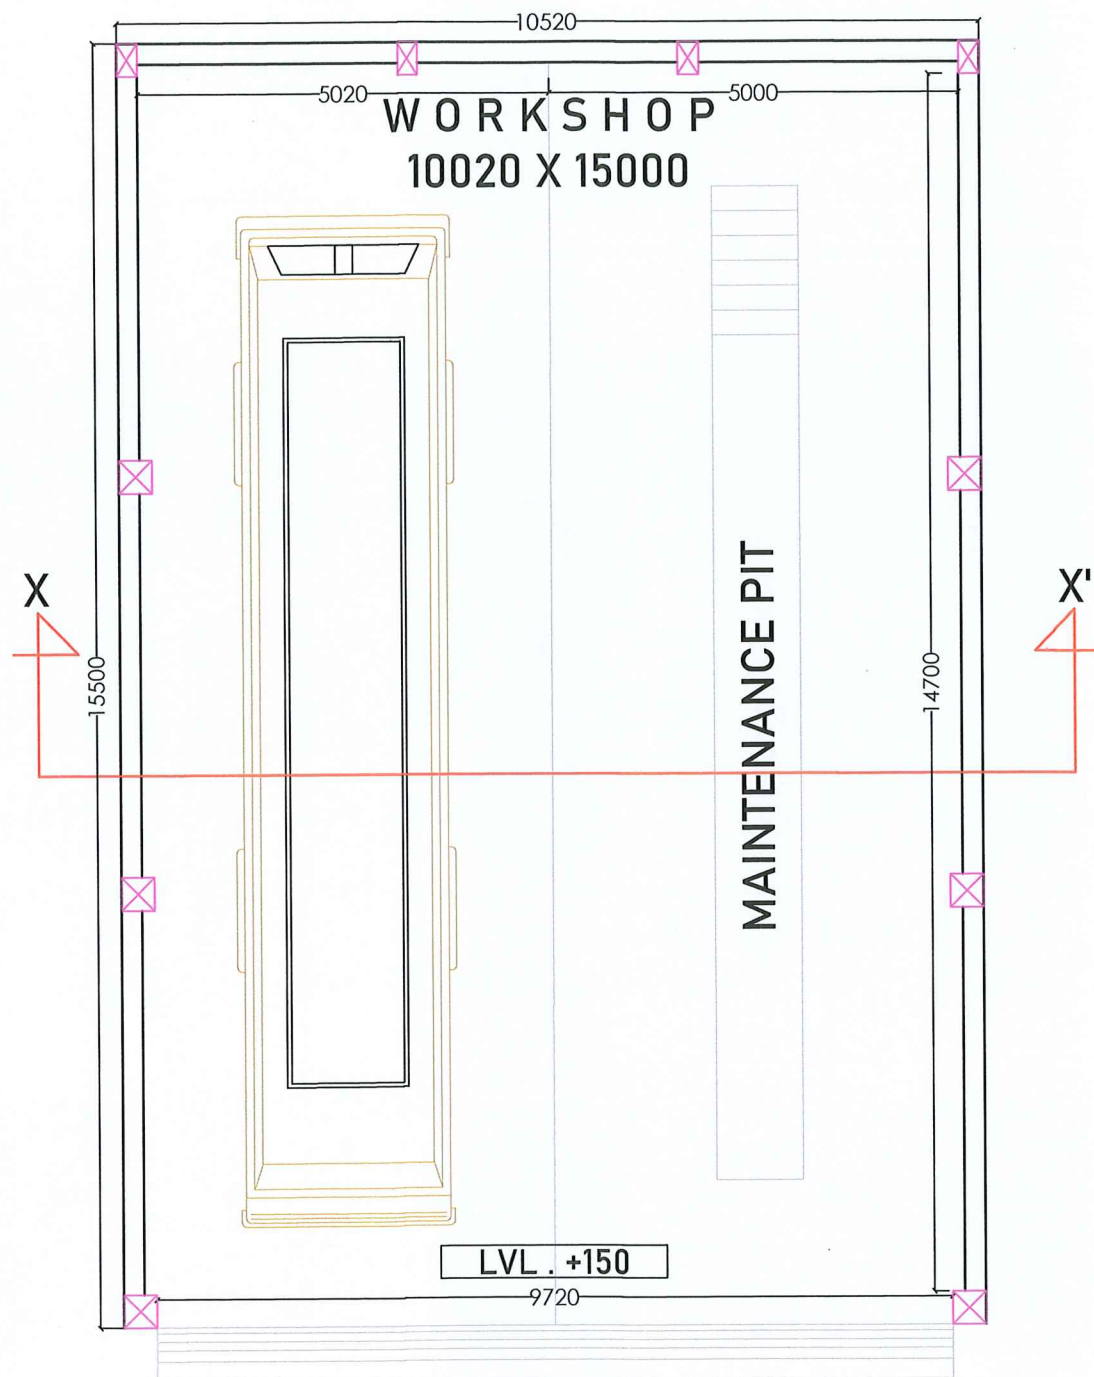

Executive Engineer (Civil)
OSRTC, Bhubaneswar


GROUND FLOOR PLAN
BUILTUP AREA= 163.06 SQ.M

Additional Secretary, C&T Dept.-cum-
General Manager (Estates)
OSRTC, Bhubaneswar

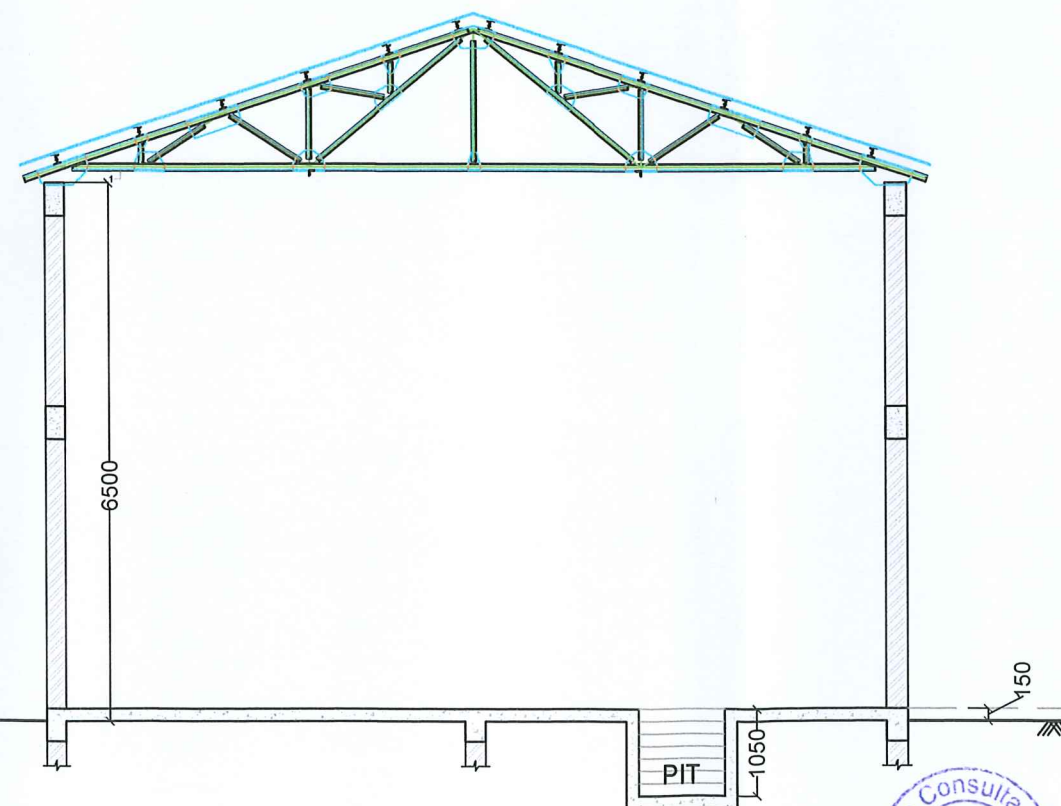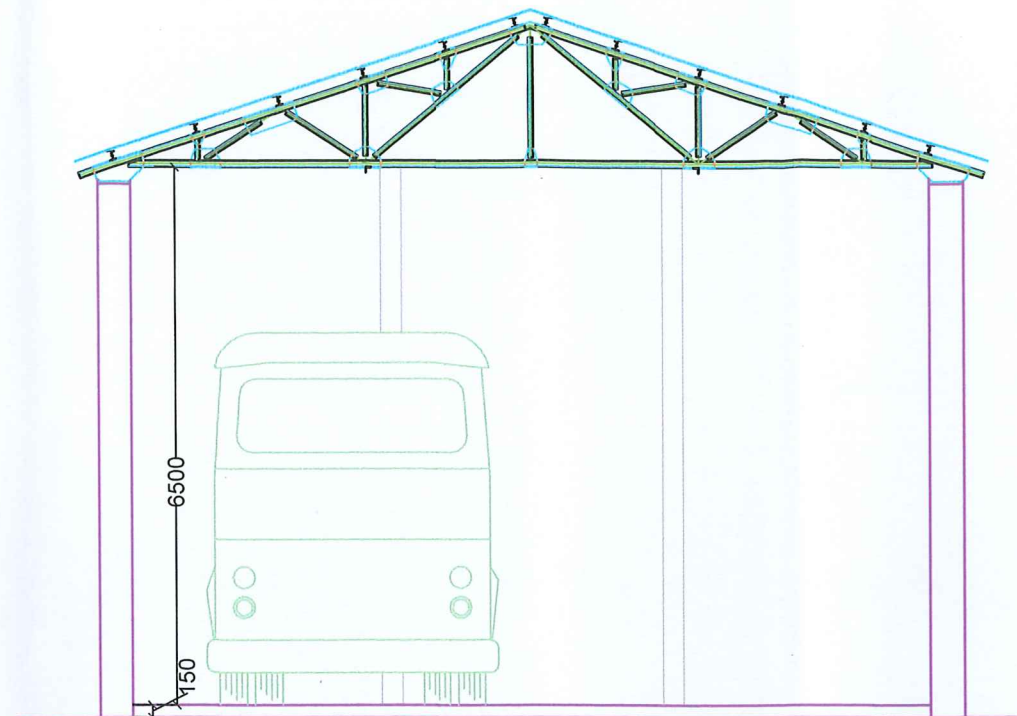


WORKSHOP


NOTES: • ALL DIMENSIONS ARE IN MM UNLESS MENTIONED OTHERWISE. • DRAWING IS NOT TO BE SCALED.ONLY WRITTEN DIMENSION SHOULD BE FOLLOWED. • THIS DRAWING SHOULD BE READ IN CONJUNCTION WITH RELEVANT ARCHITECTURAL DRAWINGS AND SITE CONDITIONS. • ANY DISCREPANCY IN THE DRAWING SHOULD BE BROUGHT TO THE KNOWLEDGE OF CONSULTANT BEFORE EXECUTION. • THIS DRAWING IS A PRIVATE PROPERTY & CONFIDENTIAL DOCUMENT OF M/S SPIRE Consultants. SO IT MUST NOT BE COPIED OR LENT WITHOUT THEIR CONSENT.	DISTRIBUTION			R E V I S I O N				PROJECT	ARCHITECT		Consultant: –		DRG. NO
	DATE	ISSUED TO	NO. OF PRINTS	DATE	DESCRIPTION	REV NO.			PROPOSED ATAL BUS STAND AT NAKTIDEUL, OF DISTRICT SAMBALPUR, ODISHA		S P I R E Consultants The Complete Living Solutions architects, engineers, planners, interior designers, project consultants 250-B, BDA DUPLEX COLONY, BARAMUNDA, BHUBANESWAR-3. TEL-(0674)2354442, MOB-9437014442,E-mail : spire_guru@yahoo.co.in		
							REV SUFFIX	CLIENT	Sanjeeb ku. Guru Regd No.: -CA/93/16379				
									OSRTC, BHUBANESWAR, ODISHA				
									SHEET TITLE	PLAN, ELEVATION & SECTION OF WORKSHOP			
										SCALE	DATE	DRAWN BY	CHKD. BY
									N.T.S	18.07.26			

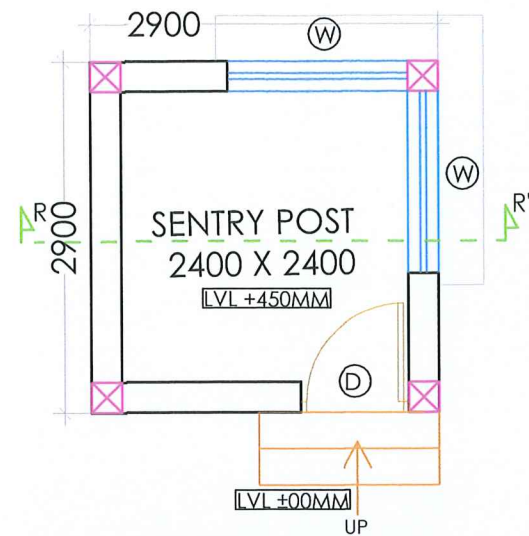


GROUND FLOOR PLAN
BUILTUP AREA= 9.3 SQ.M

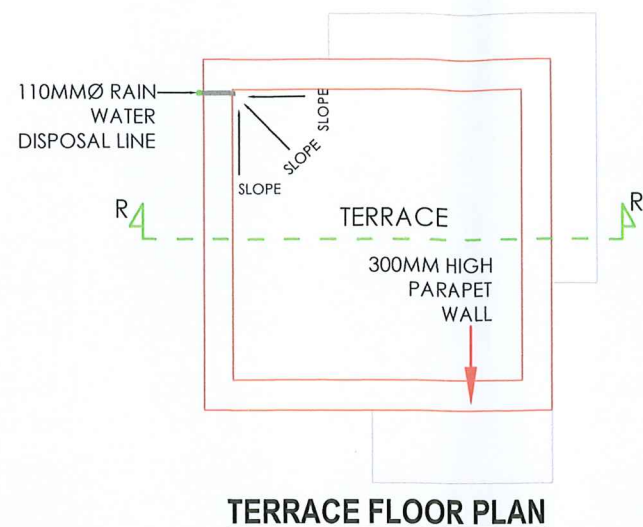


TERRACE FLOOR PLAN

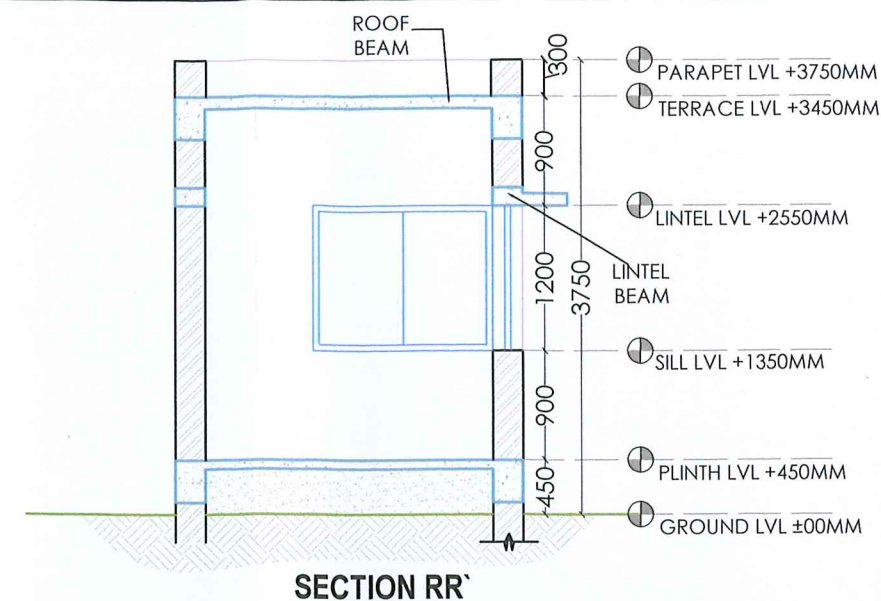


SECTION RR'

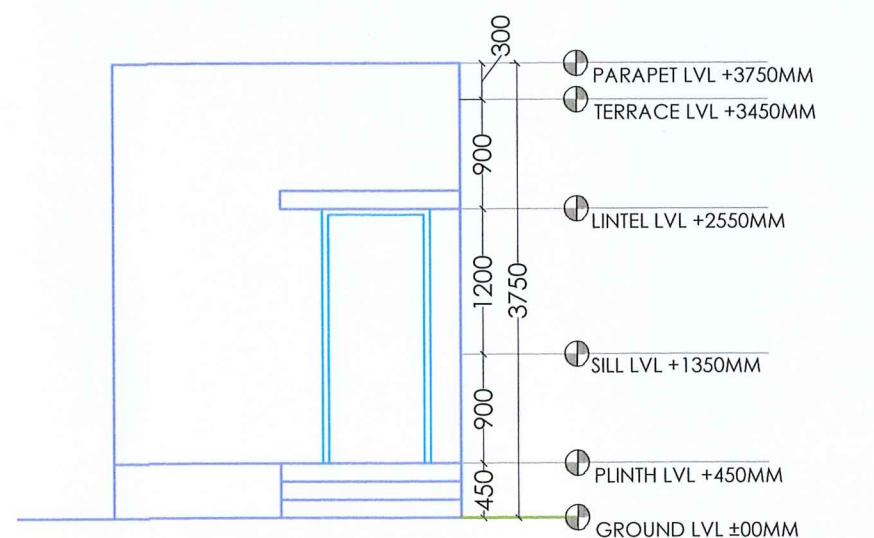


FRONT ELEVATION

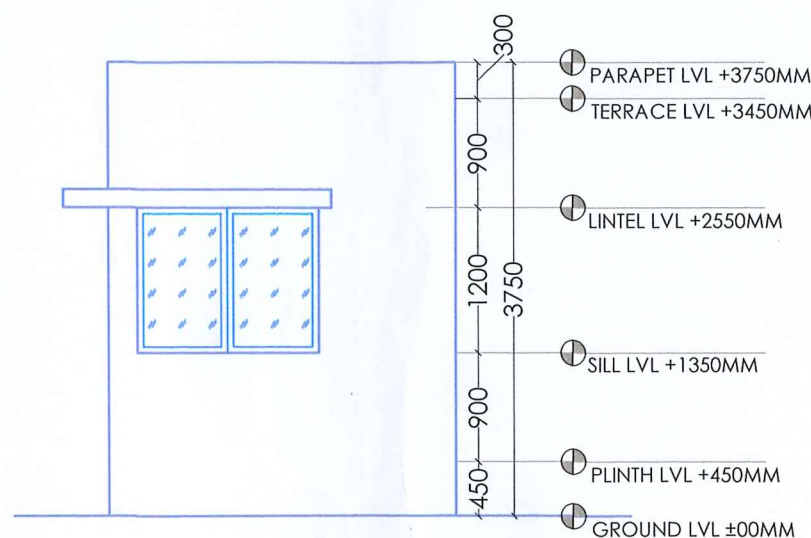

REAR ELEVATION

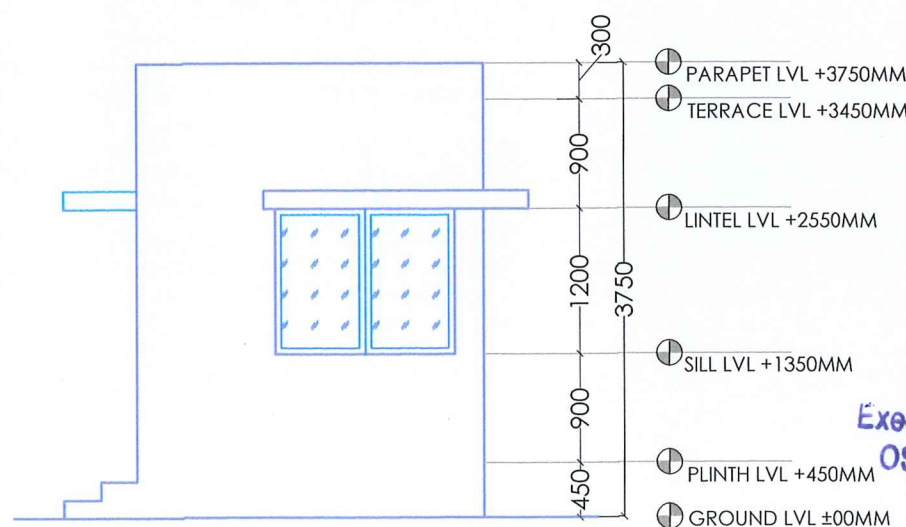

LEFT SIDE ELEVATION

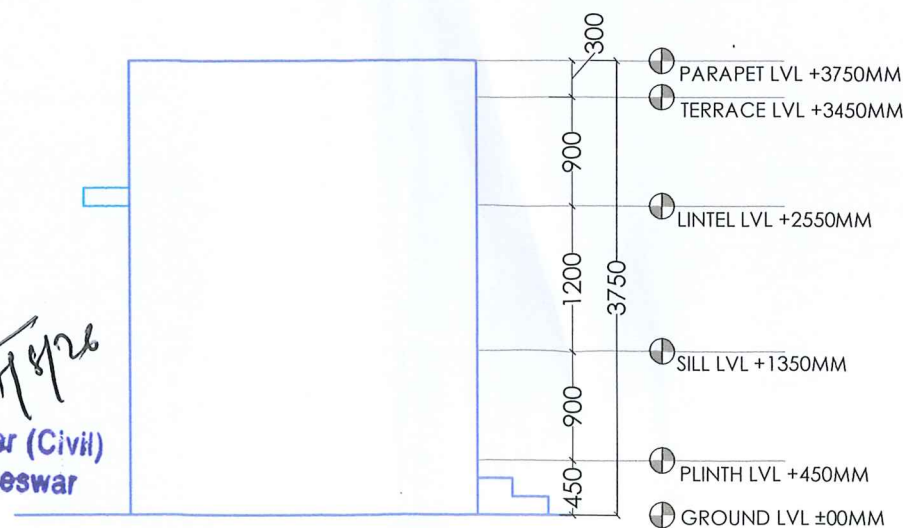

RIGHT SIDE ELEVATION

Dr. S. K. Bhattacharya
Additional Secretary, C&T Dept.-cum-
General Manager (Estates)
OSRTC, Bhubaneswar

DOOR WINDOW SCHEDULE				
SL.NO.	DESCRIPTION	SILL LVL.	LINTEL LVL.	SIZE
D	DOOR	00	2100	900X2100
W	WINDOW	900	2100	1500X1200



SENTRY POST

NOTES: • ALL DIMENSIONS ARE IN FEET AND INCHES UNLESS MENTIONED OTHERWISE. • DRAWING IS NOT TO BE SCALED. ONLY WRITTEN DIMENSION SHOULD BE FOLLOWED. • THIS DRAWING SHOULD BE READ IN CONJUNCTION WITH RELEVANT ARCHITECTURAL DRAWINGS AND SITE CONDITIONS. • ANY DISCREPANCY IN THE DRAWING SHOULD BE BROUGHT TO THE KNOWLEDGE OF CONSULTANT BEFORE EXECUTION. • THIS DRAWING IS A PRIVATE PROPERTY & CONFIDENTIAL DOCUMENT OF M/S SPIRE Consultants. SO IT MUST NOT BE COPIED OR LENT WITHOUT THEIR CONSENT.	DISTRIBUTION			REVISION			PROJECT	PROPOSED ATAL BUS STAND AT NAKTIDEUL, OF DISTRICT SAMBALPUR, ODISHA	ARCHITECT  Sanjeeb ku. Guru Regd No.: CA/93/16379	Consultant: –		 SPIRE Consultants The Complete Living Solutions architects, engineers, planners, interior designers, project consultants 250-B, BDA DUPLEX COLONY, BARAMUNDA, BHUBANESWAR-3. TEL - 0674 -2354442, M- 9437014442, E-mail : spire_guru@yahoo.co.in	DRG. NO		
	DATE	ISSUED TO	NO. OF PRINTS	DATE	DESCRIPTION	REV NO.				CLIENT	OSRTC, BHUBANESWAR, ODISHA			SC/OSRTC/NAKTIDEUL/AR-09	NORTH
							REV SUFFIX	SHEET TITLE	PLAN, ELEVATIONS AND SECTION OF SENTRY POST	SCALE	DATE	DRAWN BY	CHKD. BY		
										N.T.S	18.07.26	AR. SAIKAT BHATTACHARYA			