


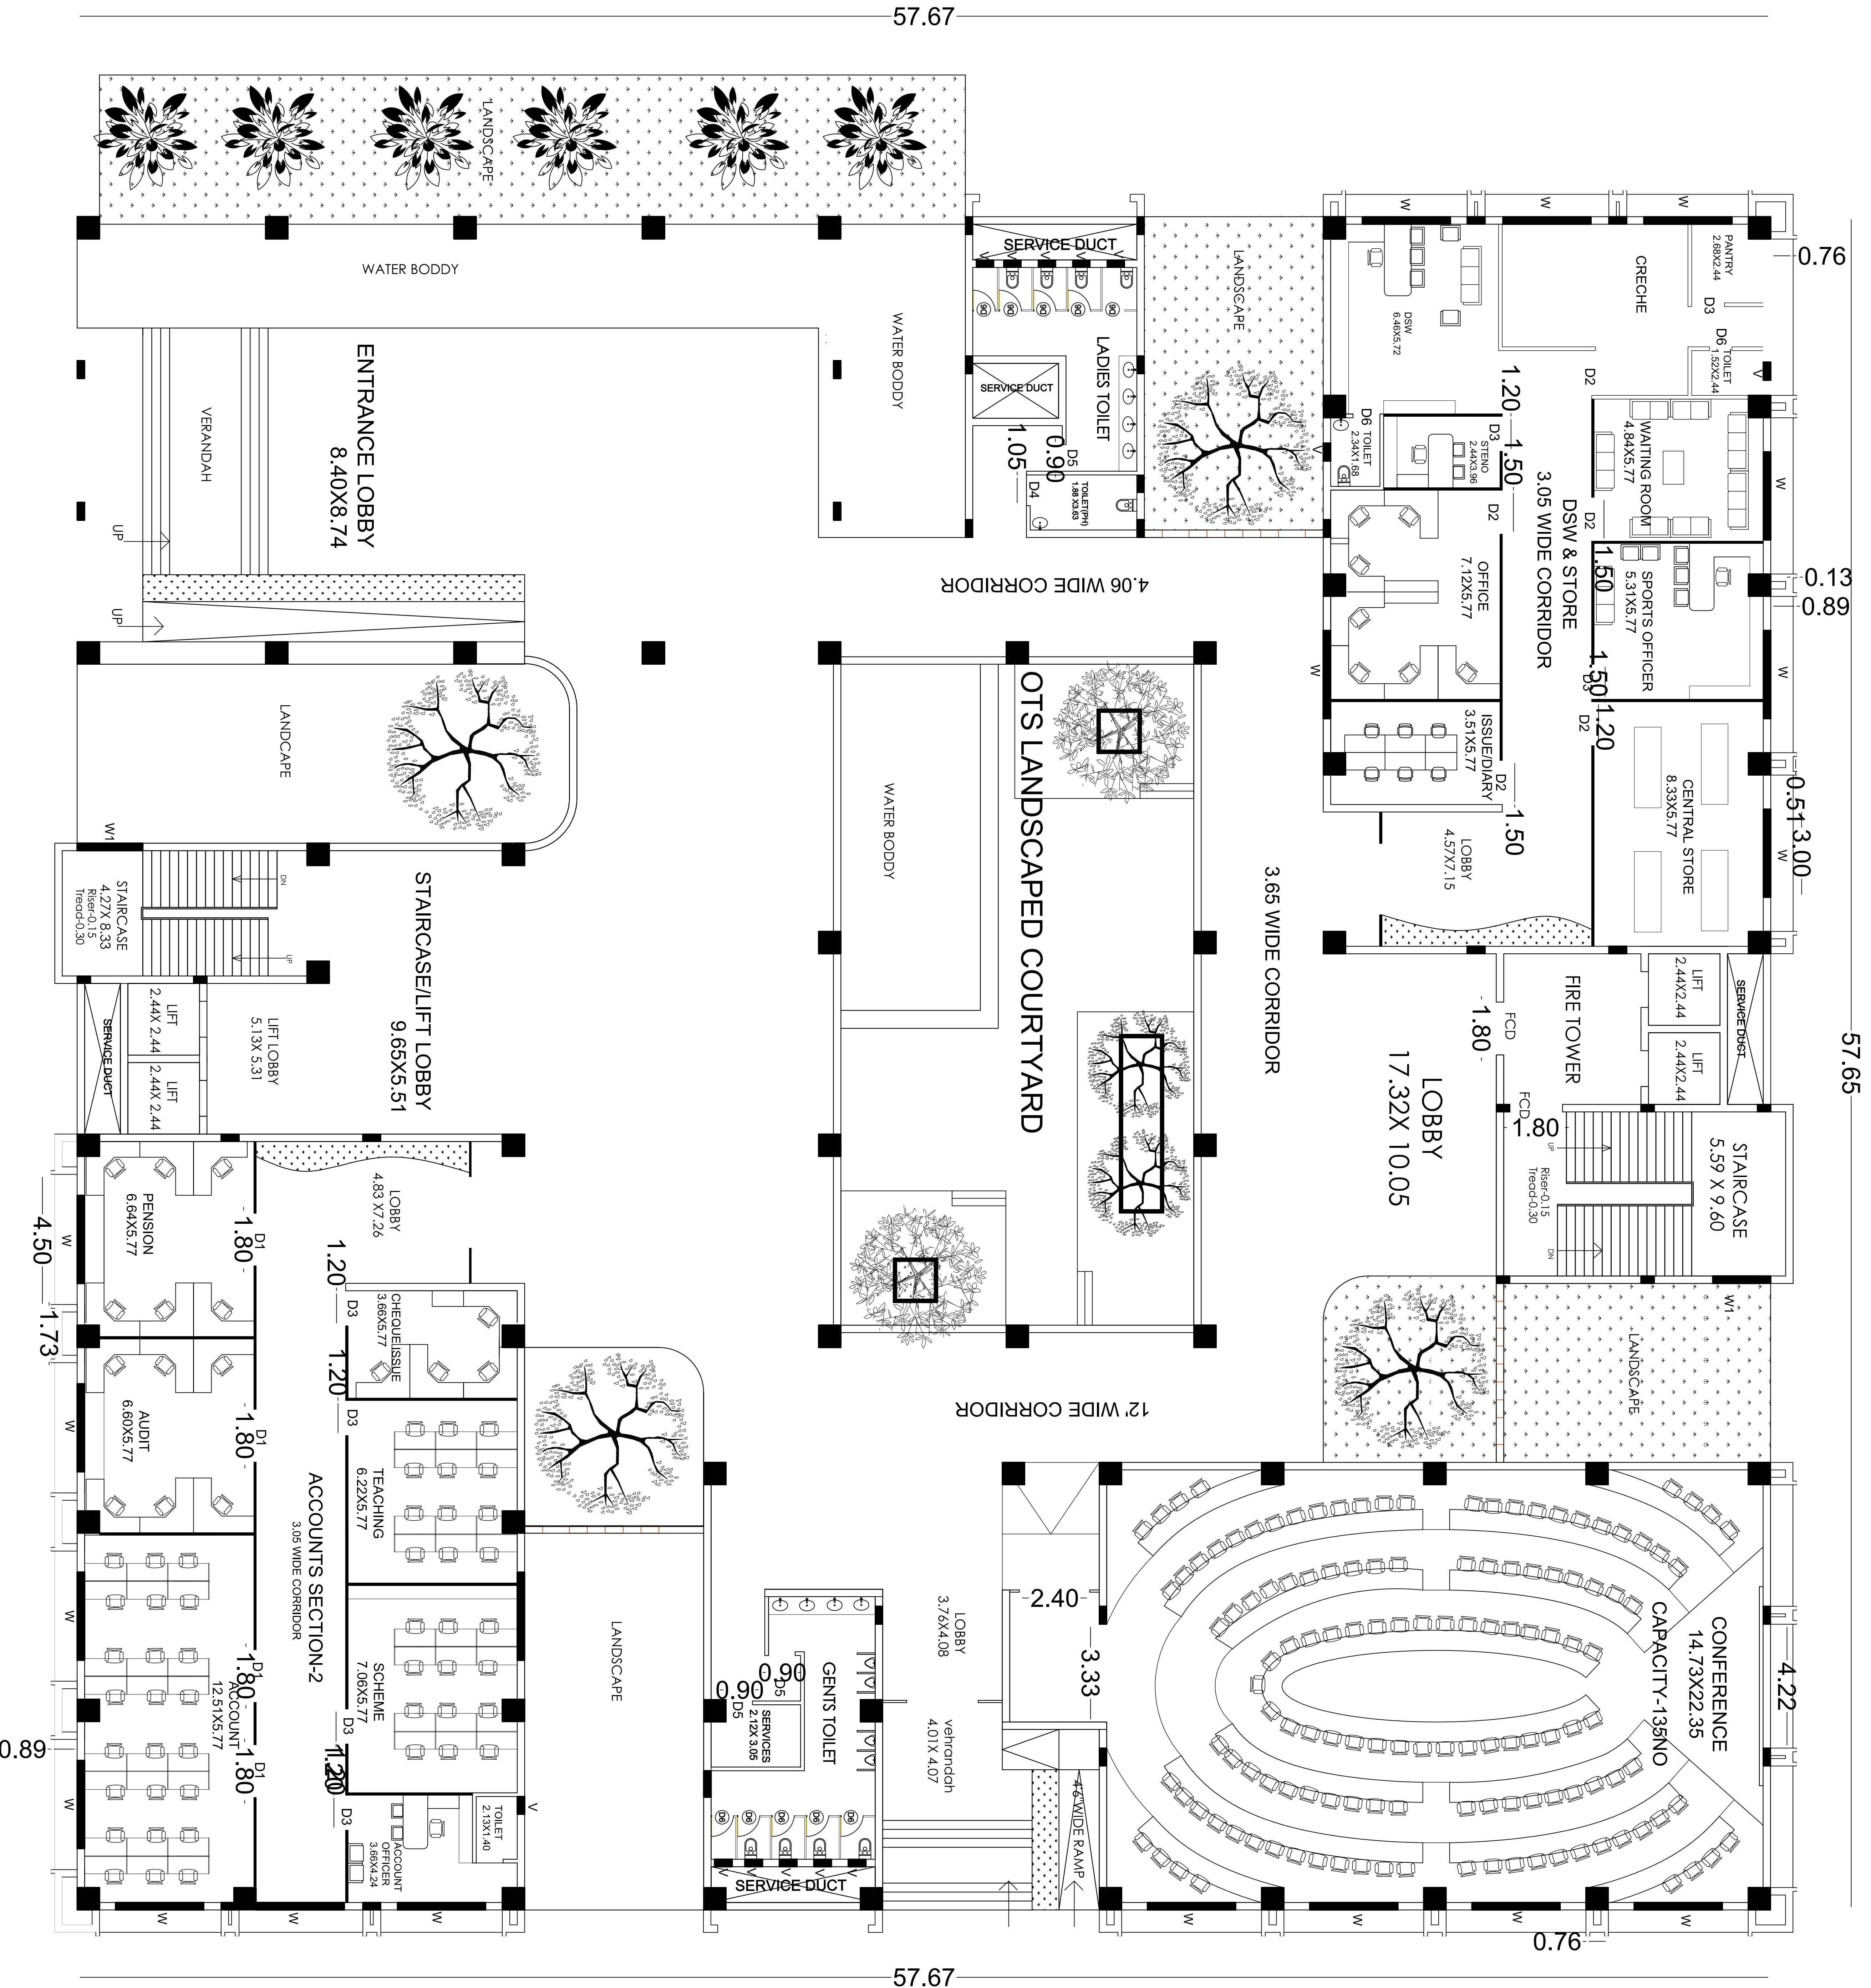

NOTE-
1. This drawing is the property of THE ARCHITECTS & is not to be used or reproduced without their prior permission.
2. Drawing is not to be scaled. Only written dimensions are to be followed.
3. Any deviation or changes should be referred to the Architect.

no.	date	description

PROPOSED NEW ADMINISTRATIVE BUILDING OF OUAT

Job.title

drg. title
GROUND FLOOR PLAN


owner


architect
A.R. SUDHANSU SEKHAR SAMAL

THE ARCHITECTS
352/6, Near Bishnu Priya Apartment, Jaydev Vilhar, Bhubaneswar-13, www.thearchitects.co.in, mail@thearchitects.co.in, ph: 0674-2360688, 9437005550, 7077359382

project no. scale :-

Drg sheet. no — 03 Date :-

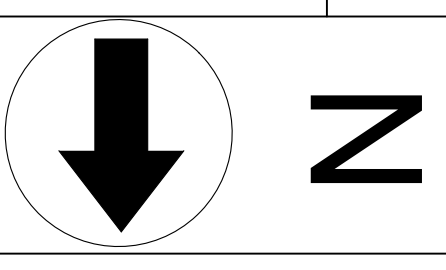

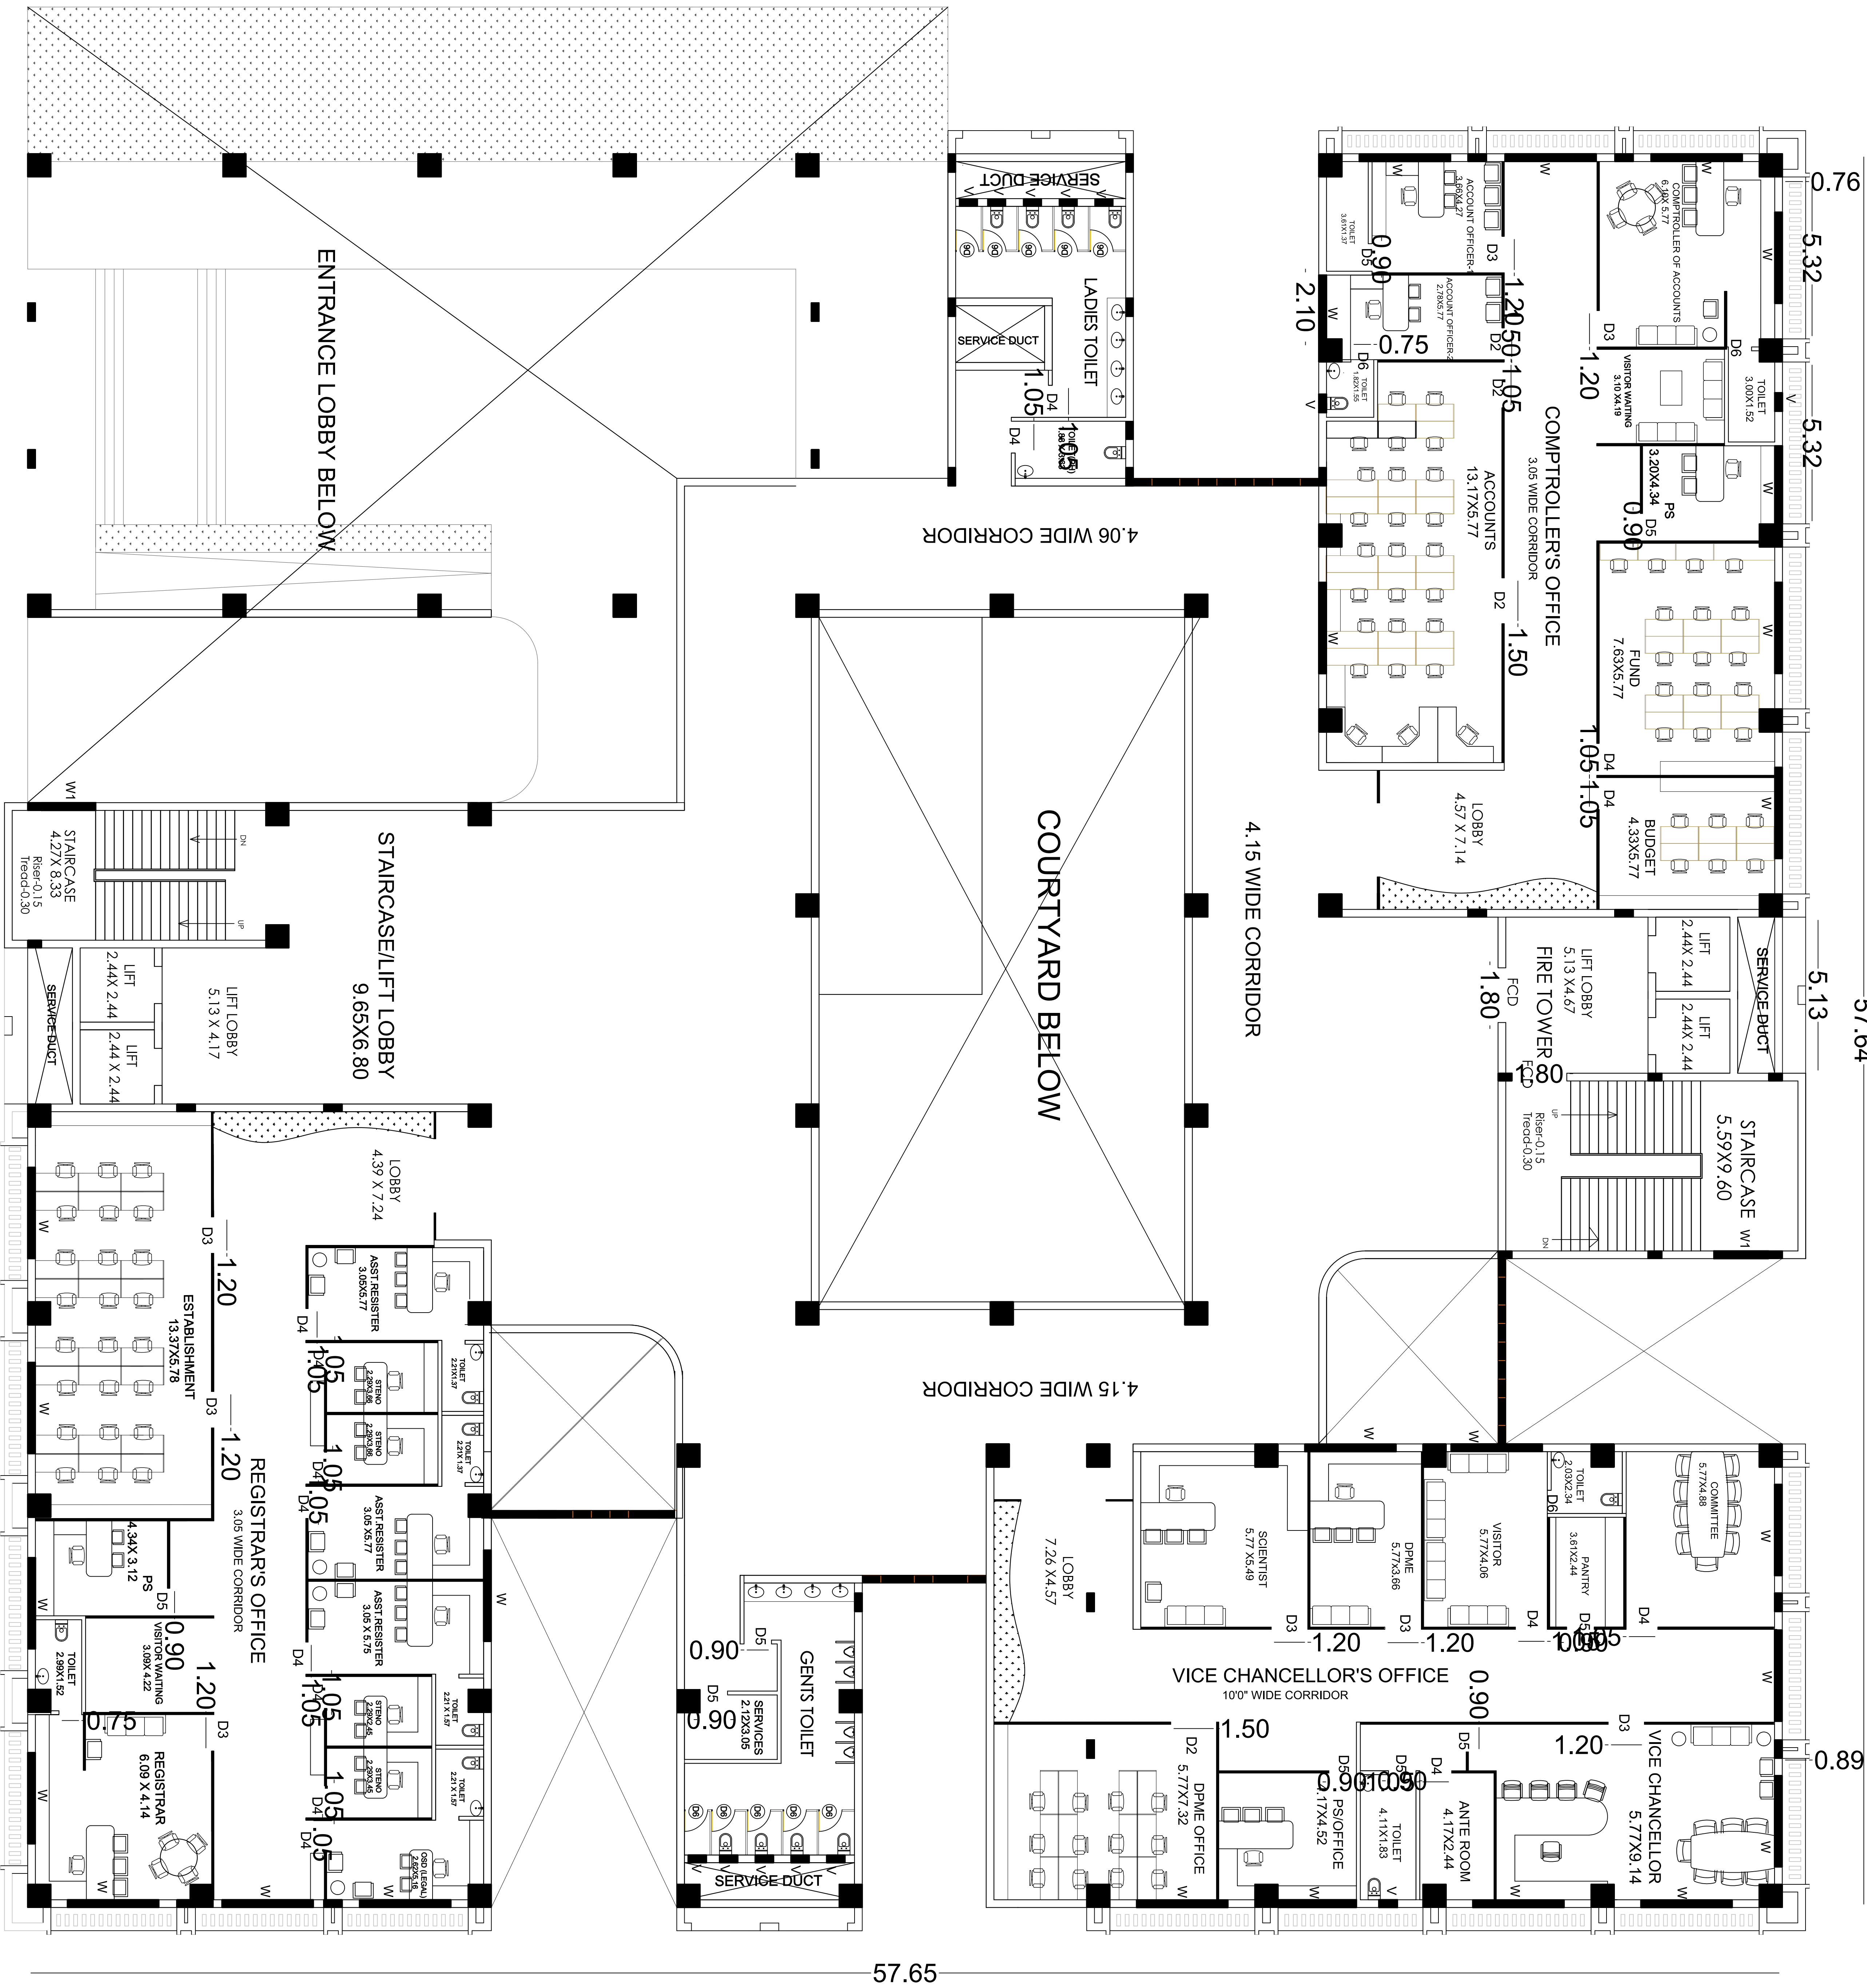

NOTE-
1. This drawing is the property of THE ARCHITECTS & is not to be used or reproduced without their prior permission.
2. Drawing is not to be scaled. Only written dimensions are to be followed.
3. Any deviation or changes should be referred to the Architect.

no.	date	description

project
PROPOSED NEW ADMINISTRATIVE BUILDING OF OUAT


Job.title

drg. title
FIRST FLOOR PLAN

owner

architect
A.r. SUDHANSU SEKHAR SAMAL.

THE ARCHITECTS
352/6, Near Bishnu Priya Apartment, Jaydev Vihar, Bhubaneswar-13, www.thearchitects.co.in, mail@thearchitects.co.in, ph: 0674-2360088, 9437005550, 7077359382

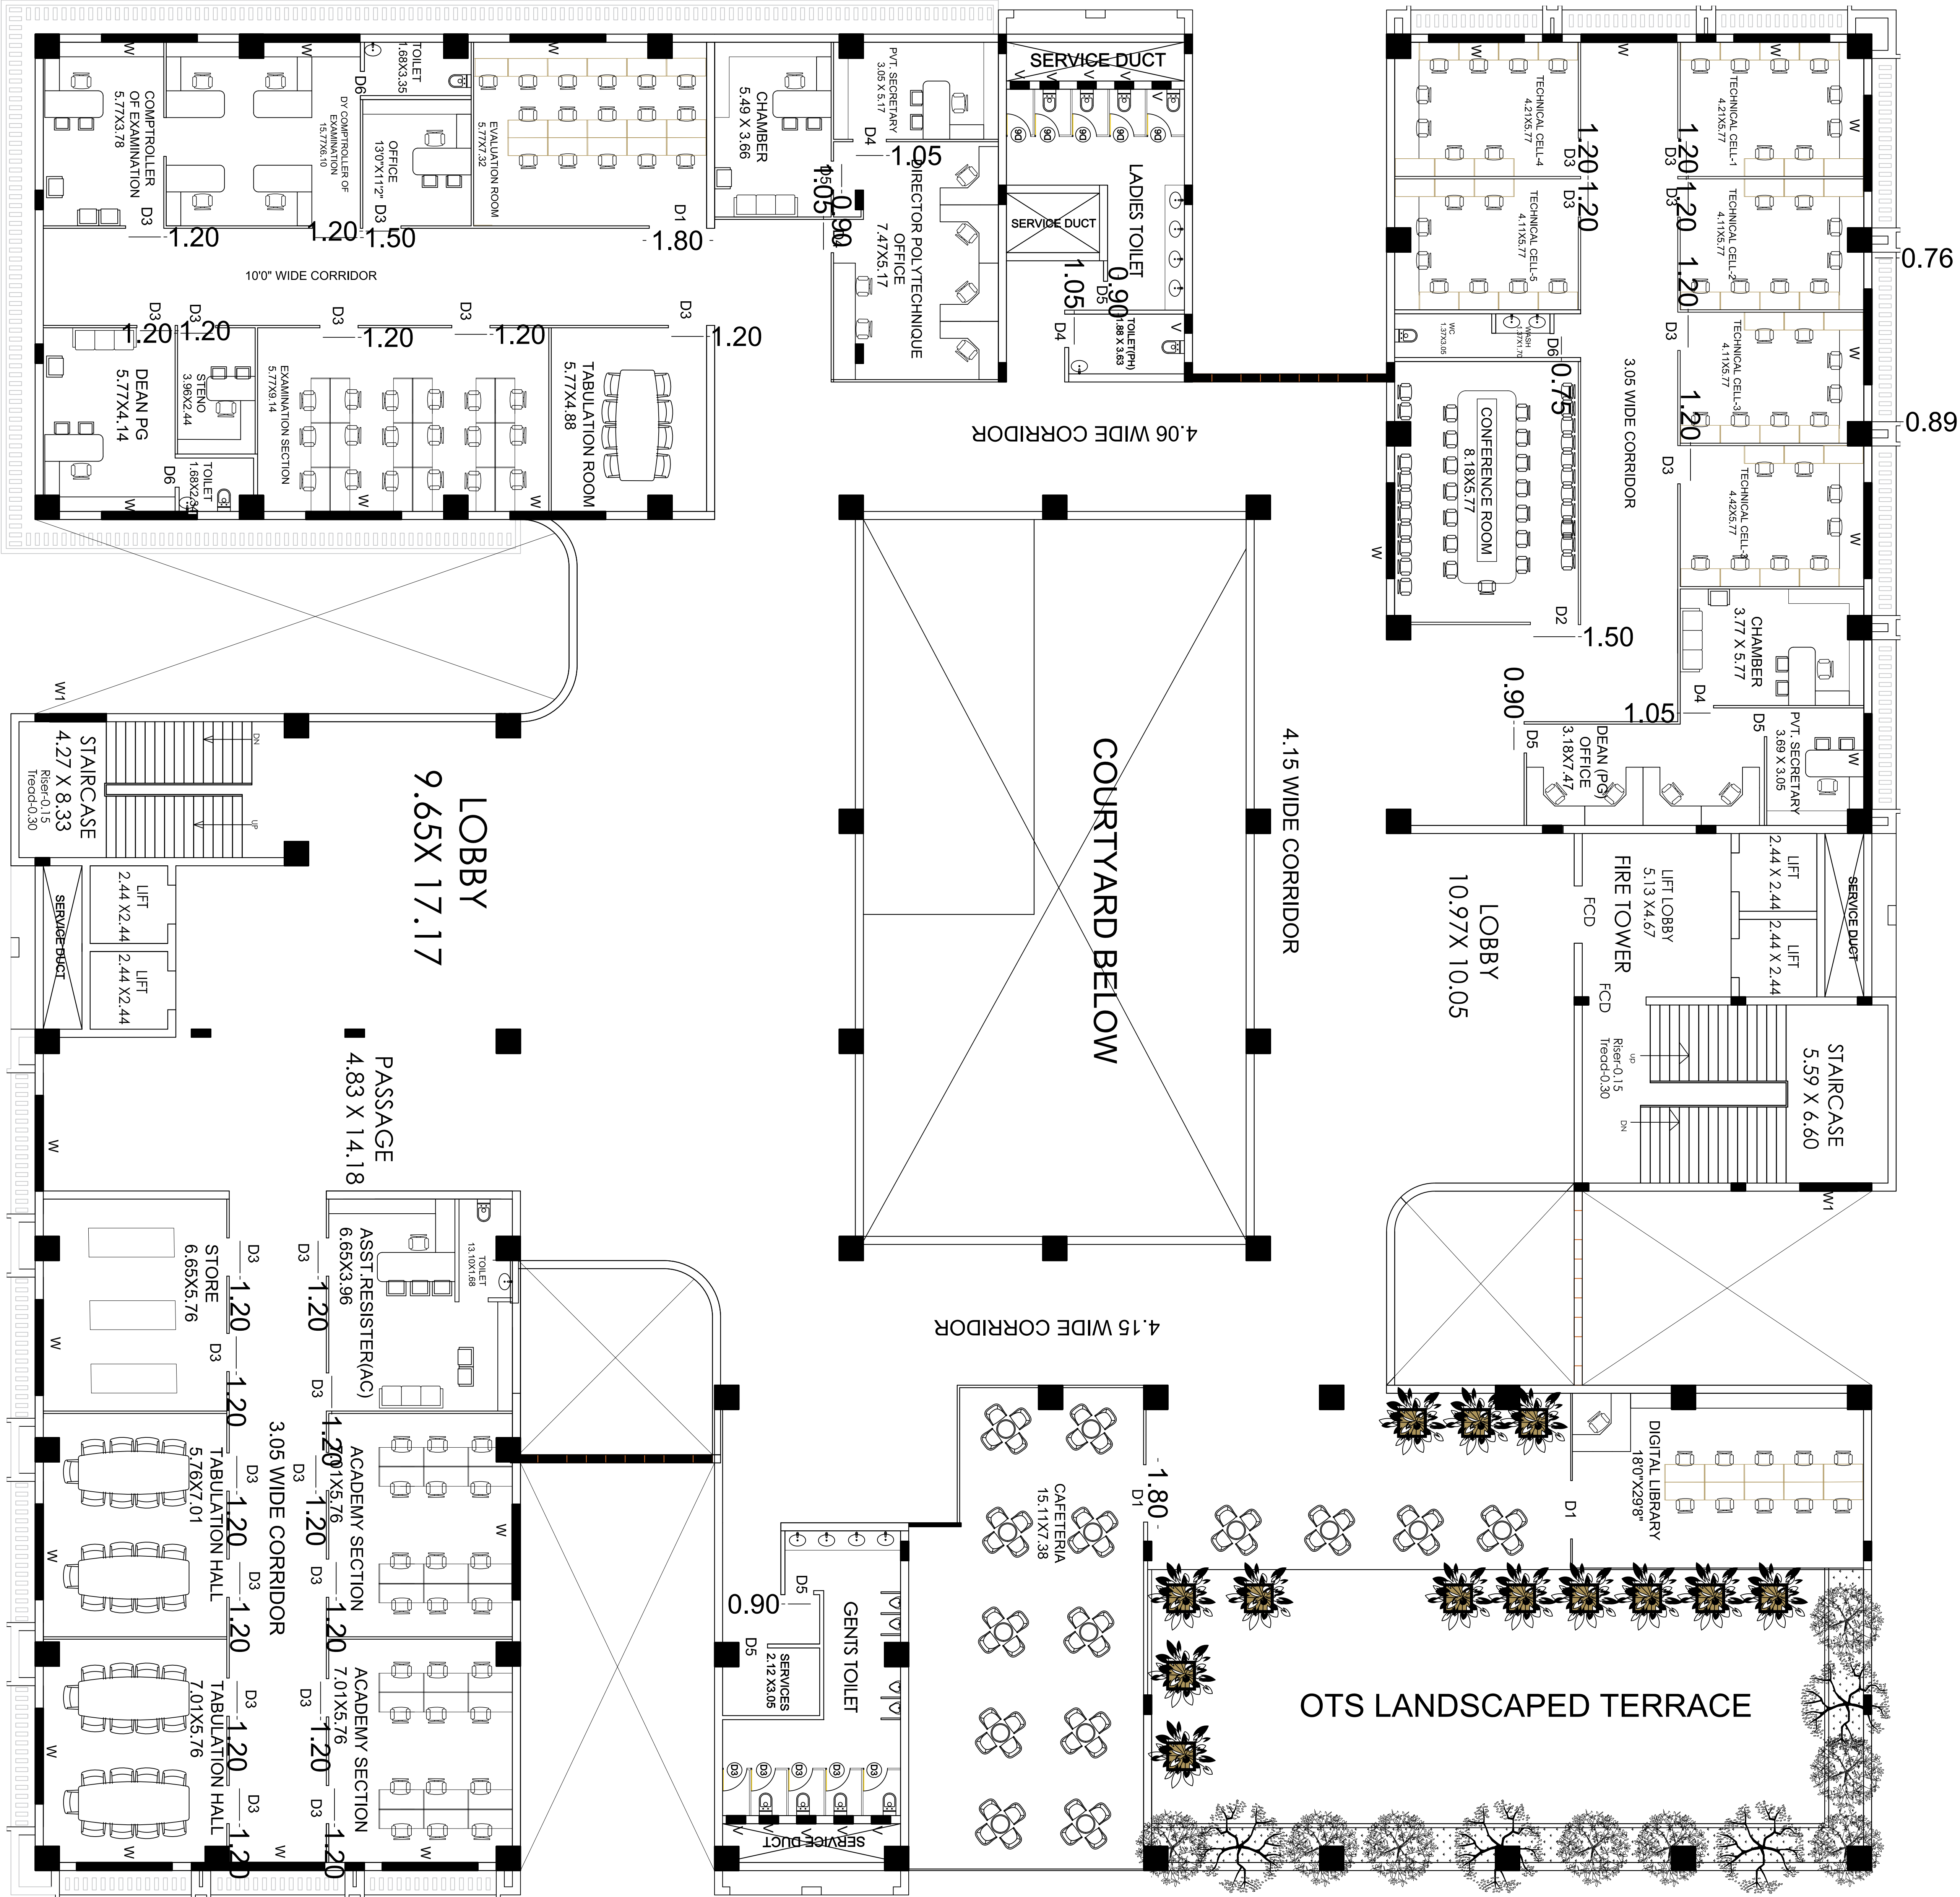

NOTE-

1. This drawing is the property of THE ARCHITECTS & is not to be used or reproduced without their prior permission.
2. Drawing is not to be scaled. Only written dimensions are to be followed.
3. Any deviation or changes should be referred to the Architect.

Revisions	no.	date	description

project
PROPOSED NEW ADMINISTRATIVE
BUILDING OF OUAT


Job.title
2.12 X3.05

drg. title
SECOND FLOOR PLAN


owner

architect
Ar. SUDHANSU SEKHAR SAMAL

THE ARCHITECTS
352/6, Near Bishnu Priya Apartment, Jaydev Vihar,
Bhubaneswar-13, www.thearchitects.co.in,
mail@thearchitects.co.in, ph: 0674-2360688,
9437005550, 7077359382

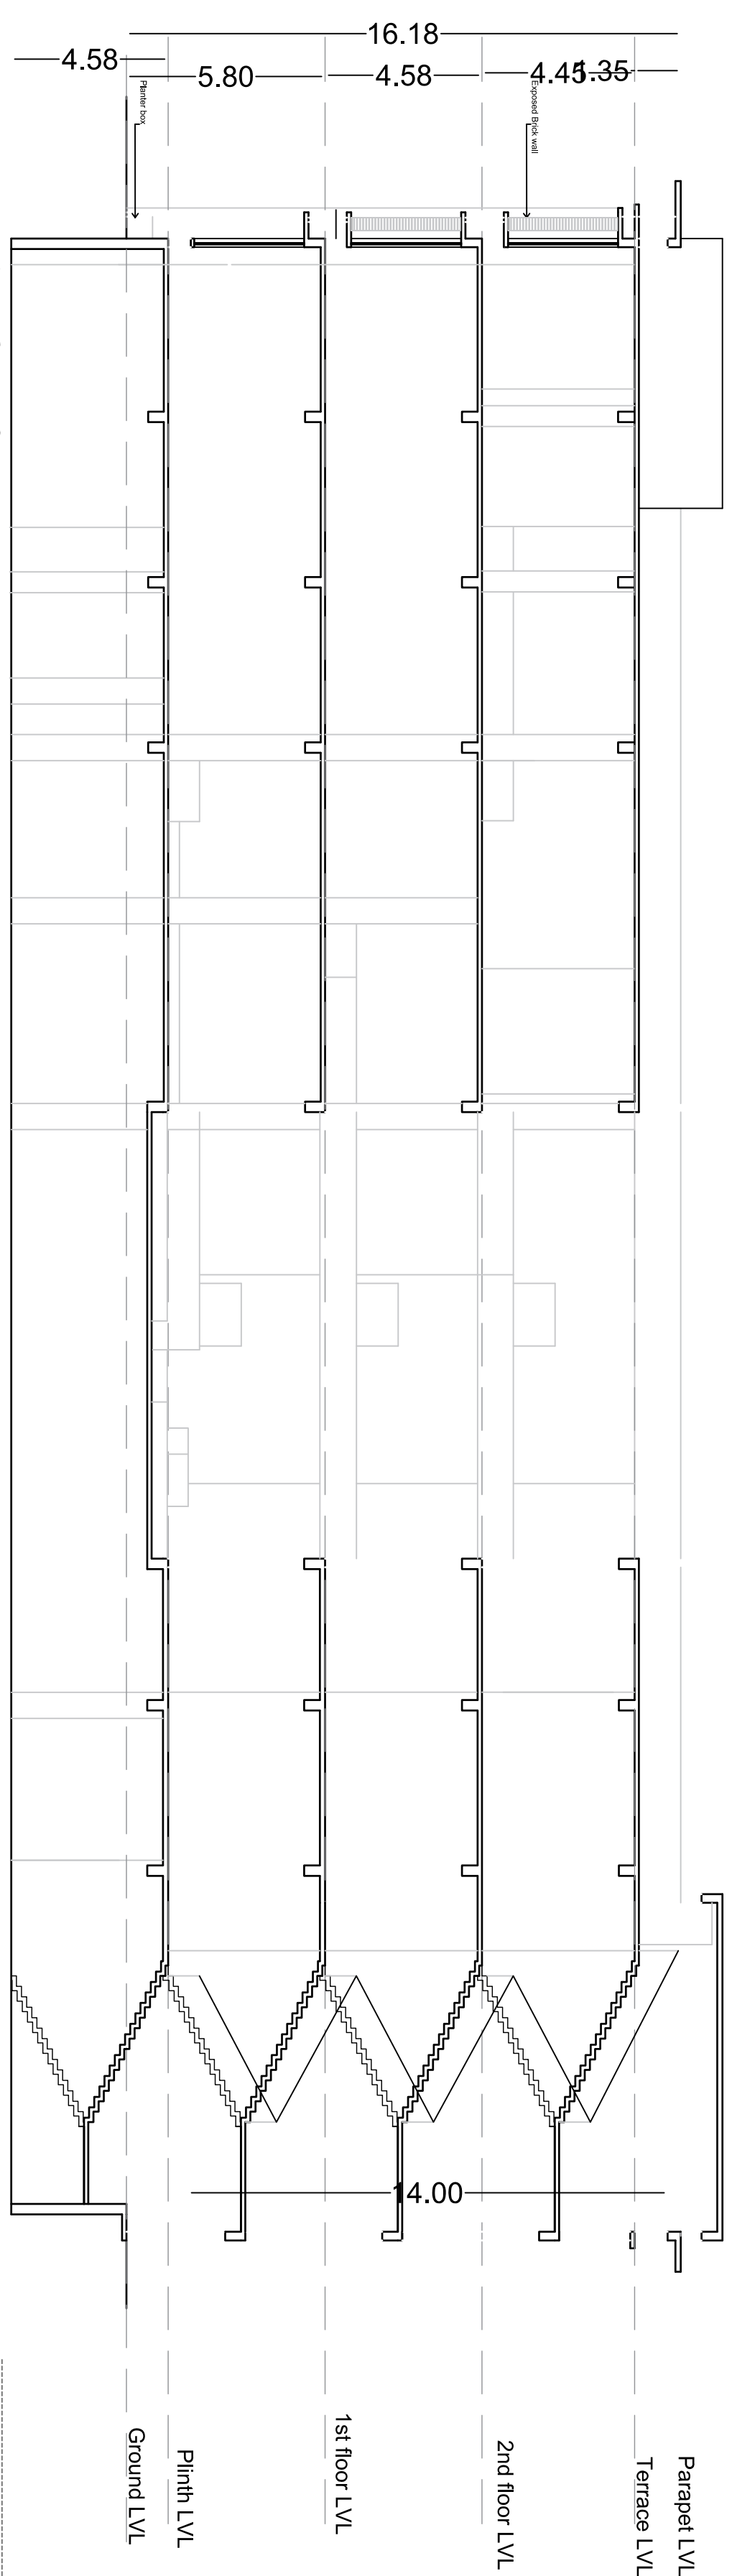


SACTION AT A-A

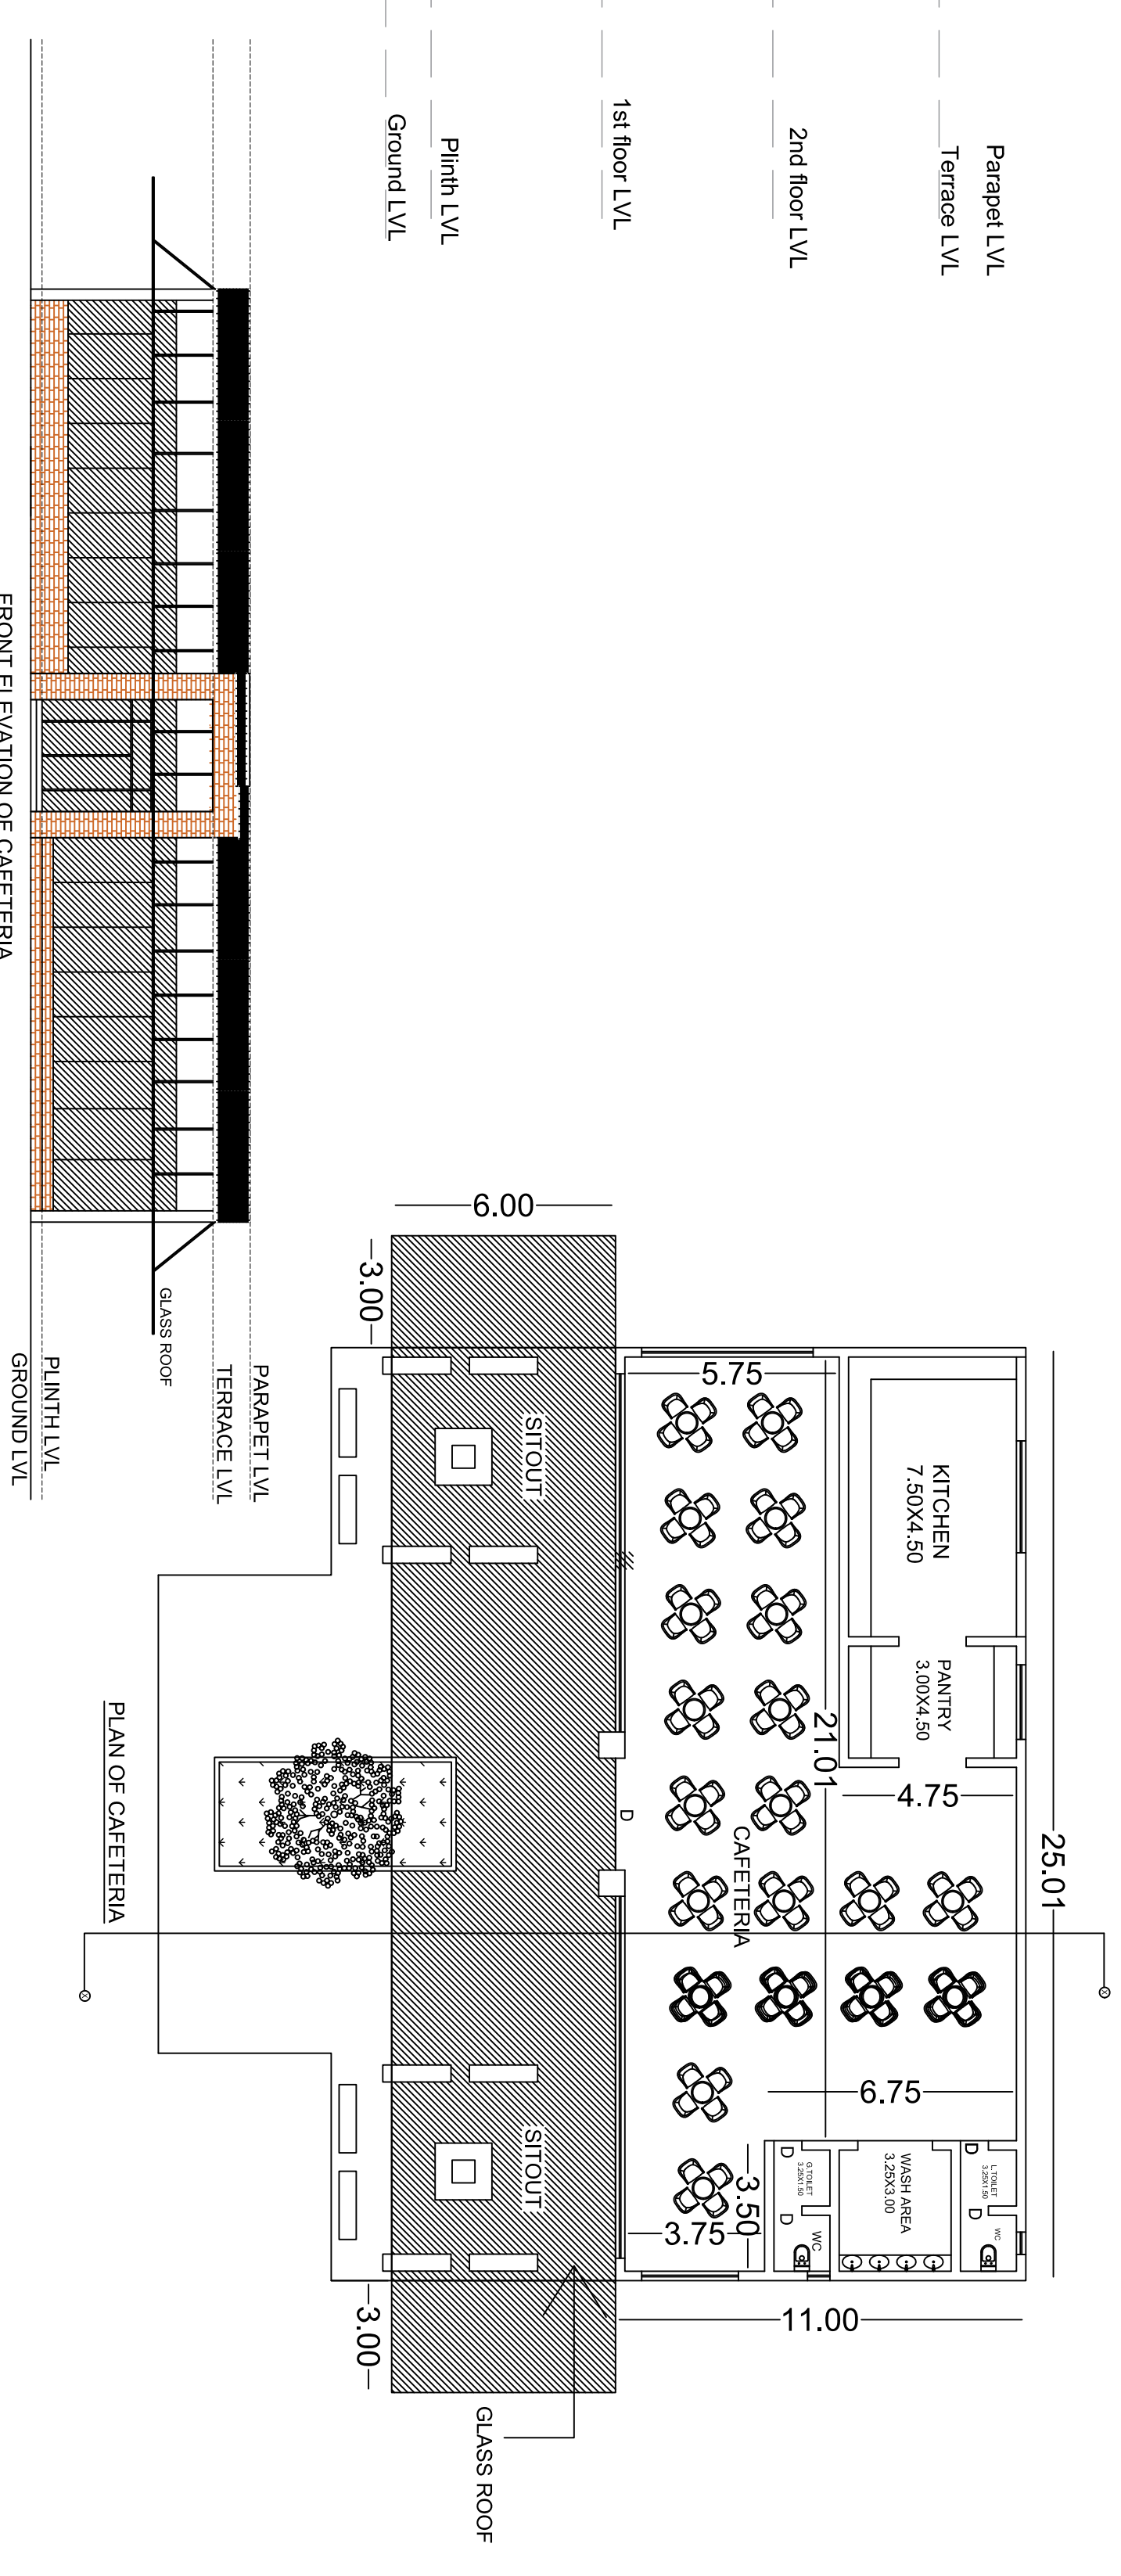


PLAN OF CAFETERIA




FRONT ELEVATION OF CAFETERIA

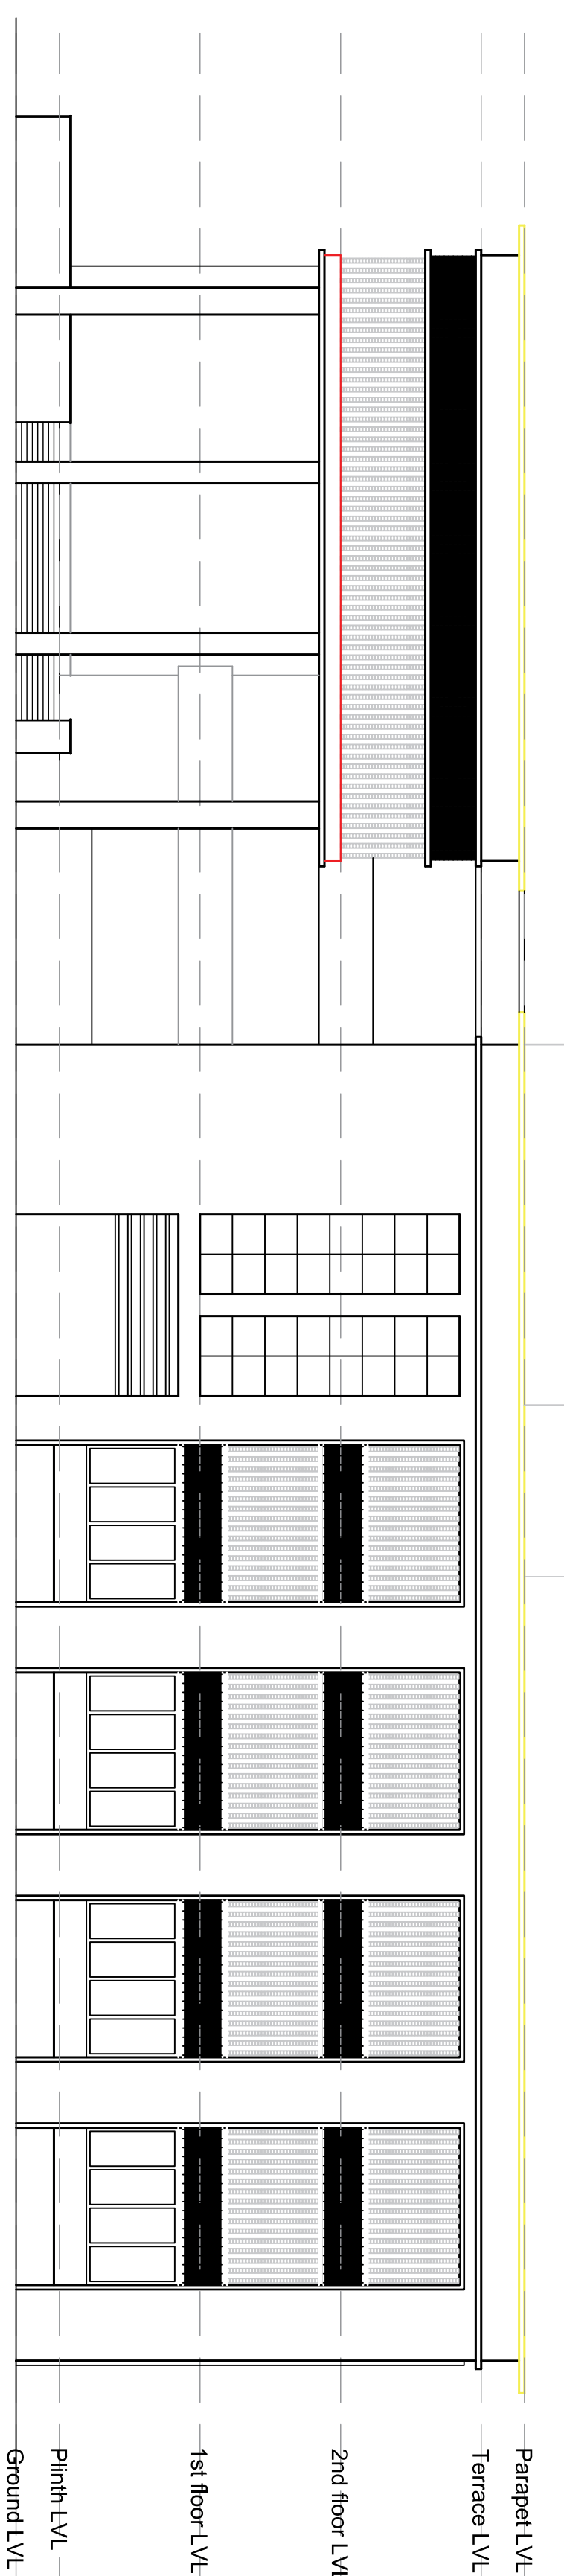


FRONT ELEVATION

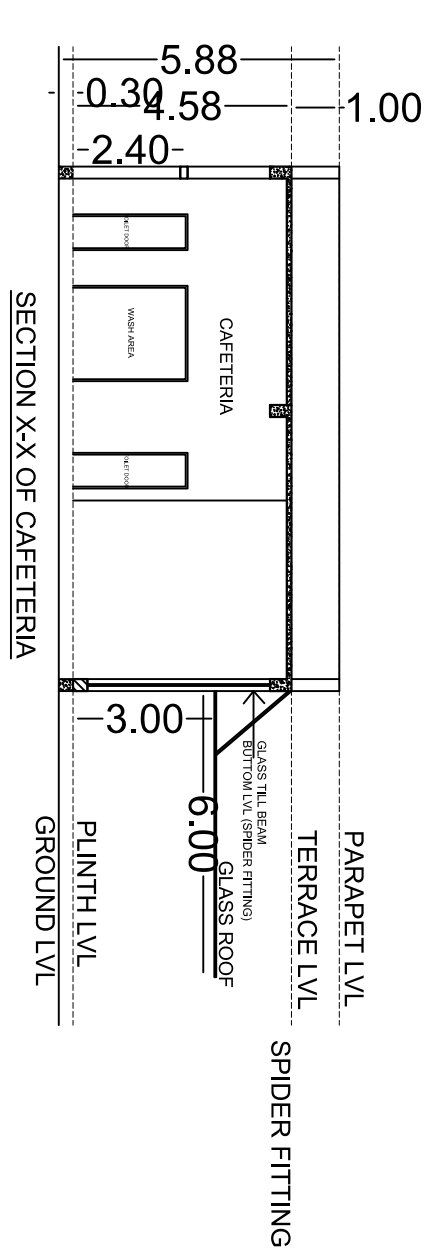


SECTION X-X OF CAFETERIA

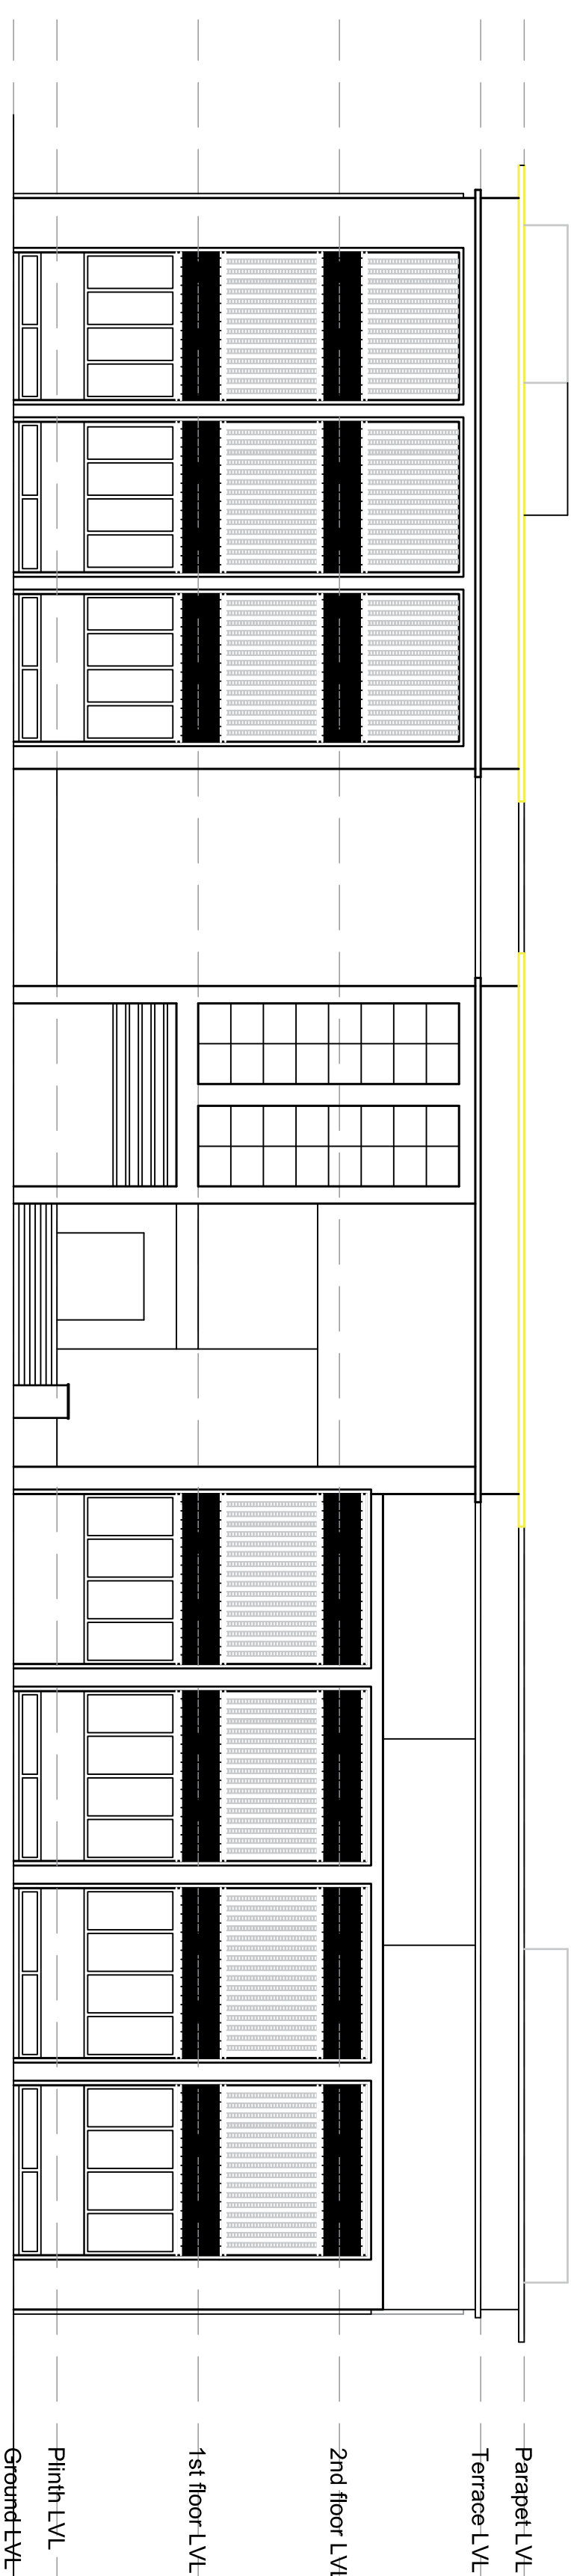

LEFT ELEVATION

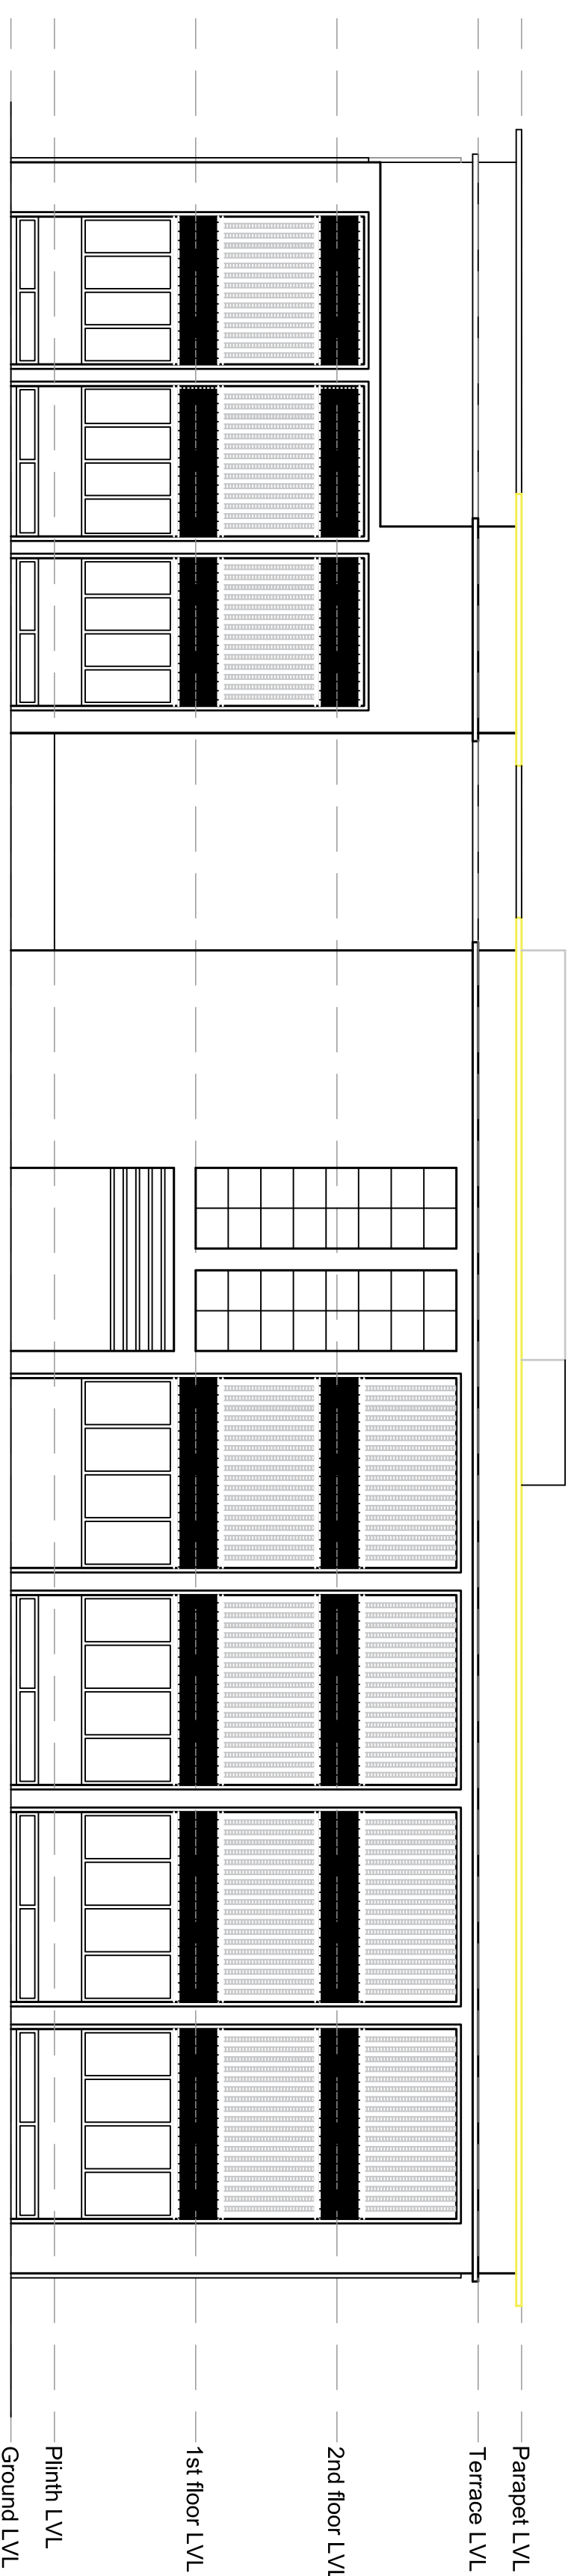

REAR ELEVATION

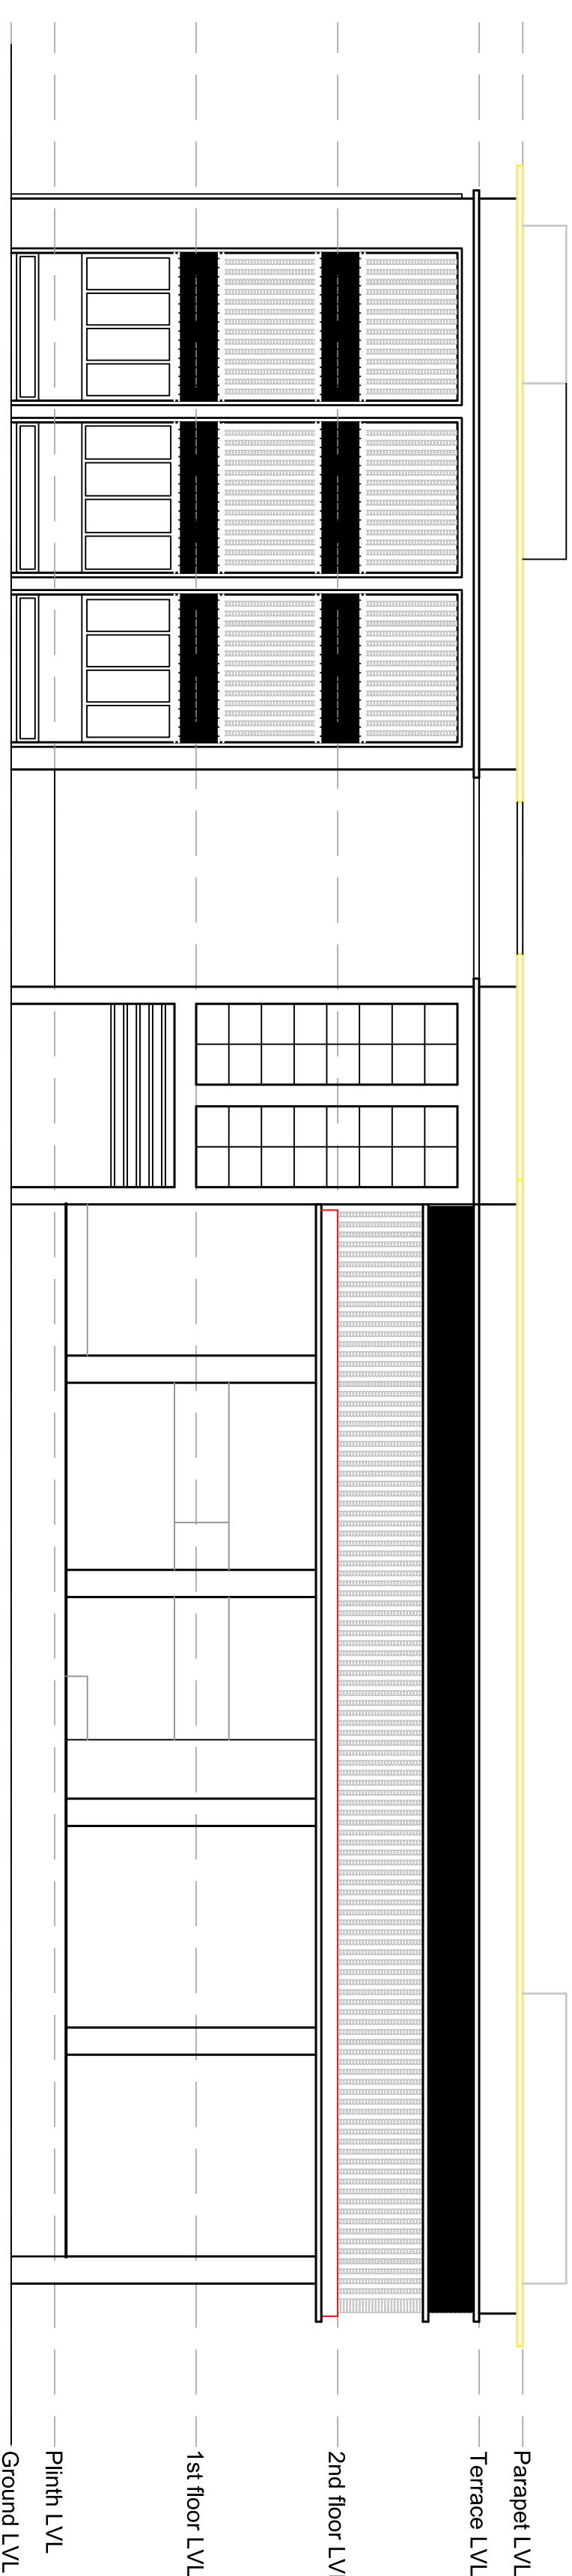

RIGHT ELEVATION

NOTE- 1. This drawing is the property of THE ARCHITECTS & is not to be used or reproduced without their prior permission. 2. Drawing is not to be scaled. Only written dimensions are to be followed. 3. Any deviation or changes should be referred to the Architect.	
--	--

NOTE-

1. This drawing is the property of THE ARCHITECTS & is not to be used or reproduced without their prior permission.
2. Drawing is not to be scaled. Only written dimensions are to be followed.
3. Any deviation or changes should be referred to the Architect.

Revisions		
no.	date	description

PROPOSED NEW ADMINISTRATIVE
BUILDING OF OUAT

rg. title
ELEVATIONS AND SECTIONS OF ADMINISTRATIVE BUILDING & DETAILS OF CAFETERIA

architect

Ar. SUDHANSU SEKHAR SAMAL

THE ARCHITECTS


352/6, Near Bishnu Priya Apartment, Jaydev Vihar,
Bhubaneswar-13, www.thearchitects.co.in.
mail@thearchitects.co.in, ph: 0674-2360688,
9437005550, 7077359382


project no.

Scale : —

Dry sheet. no - 06

Date :-

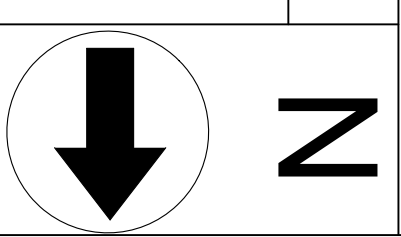

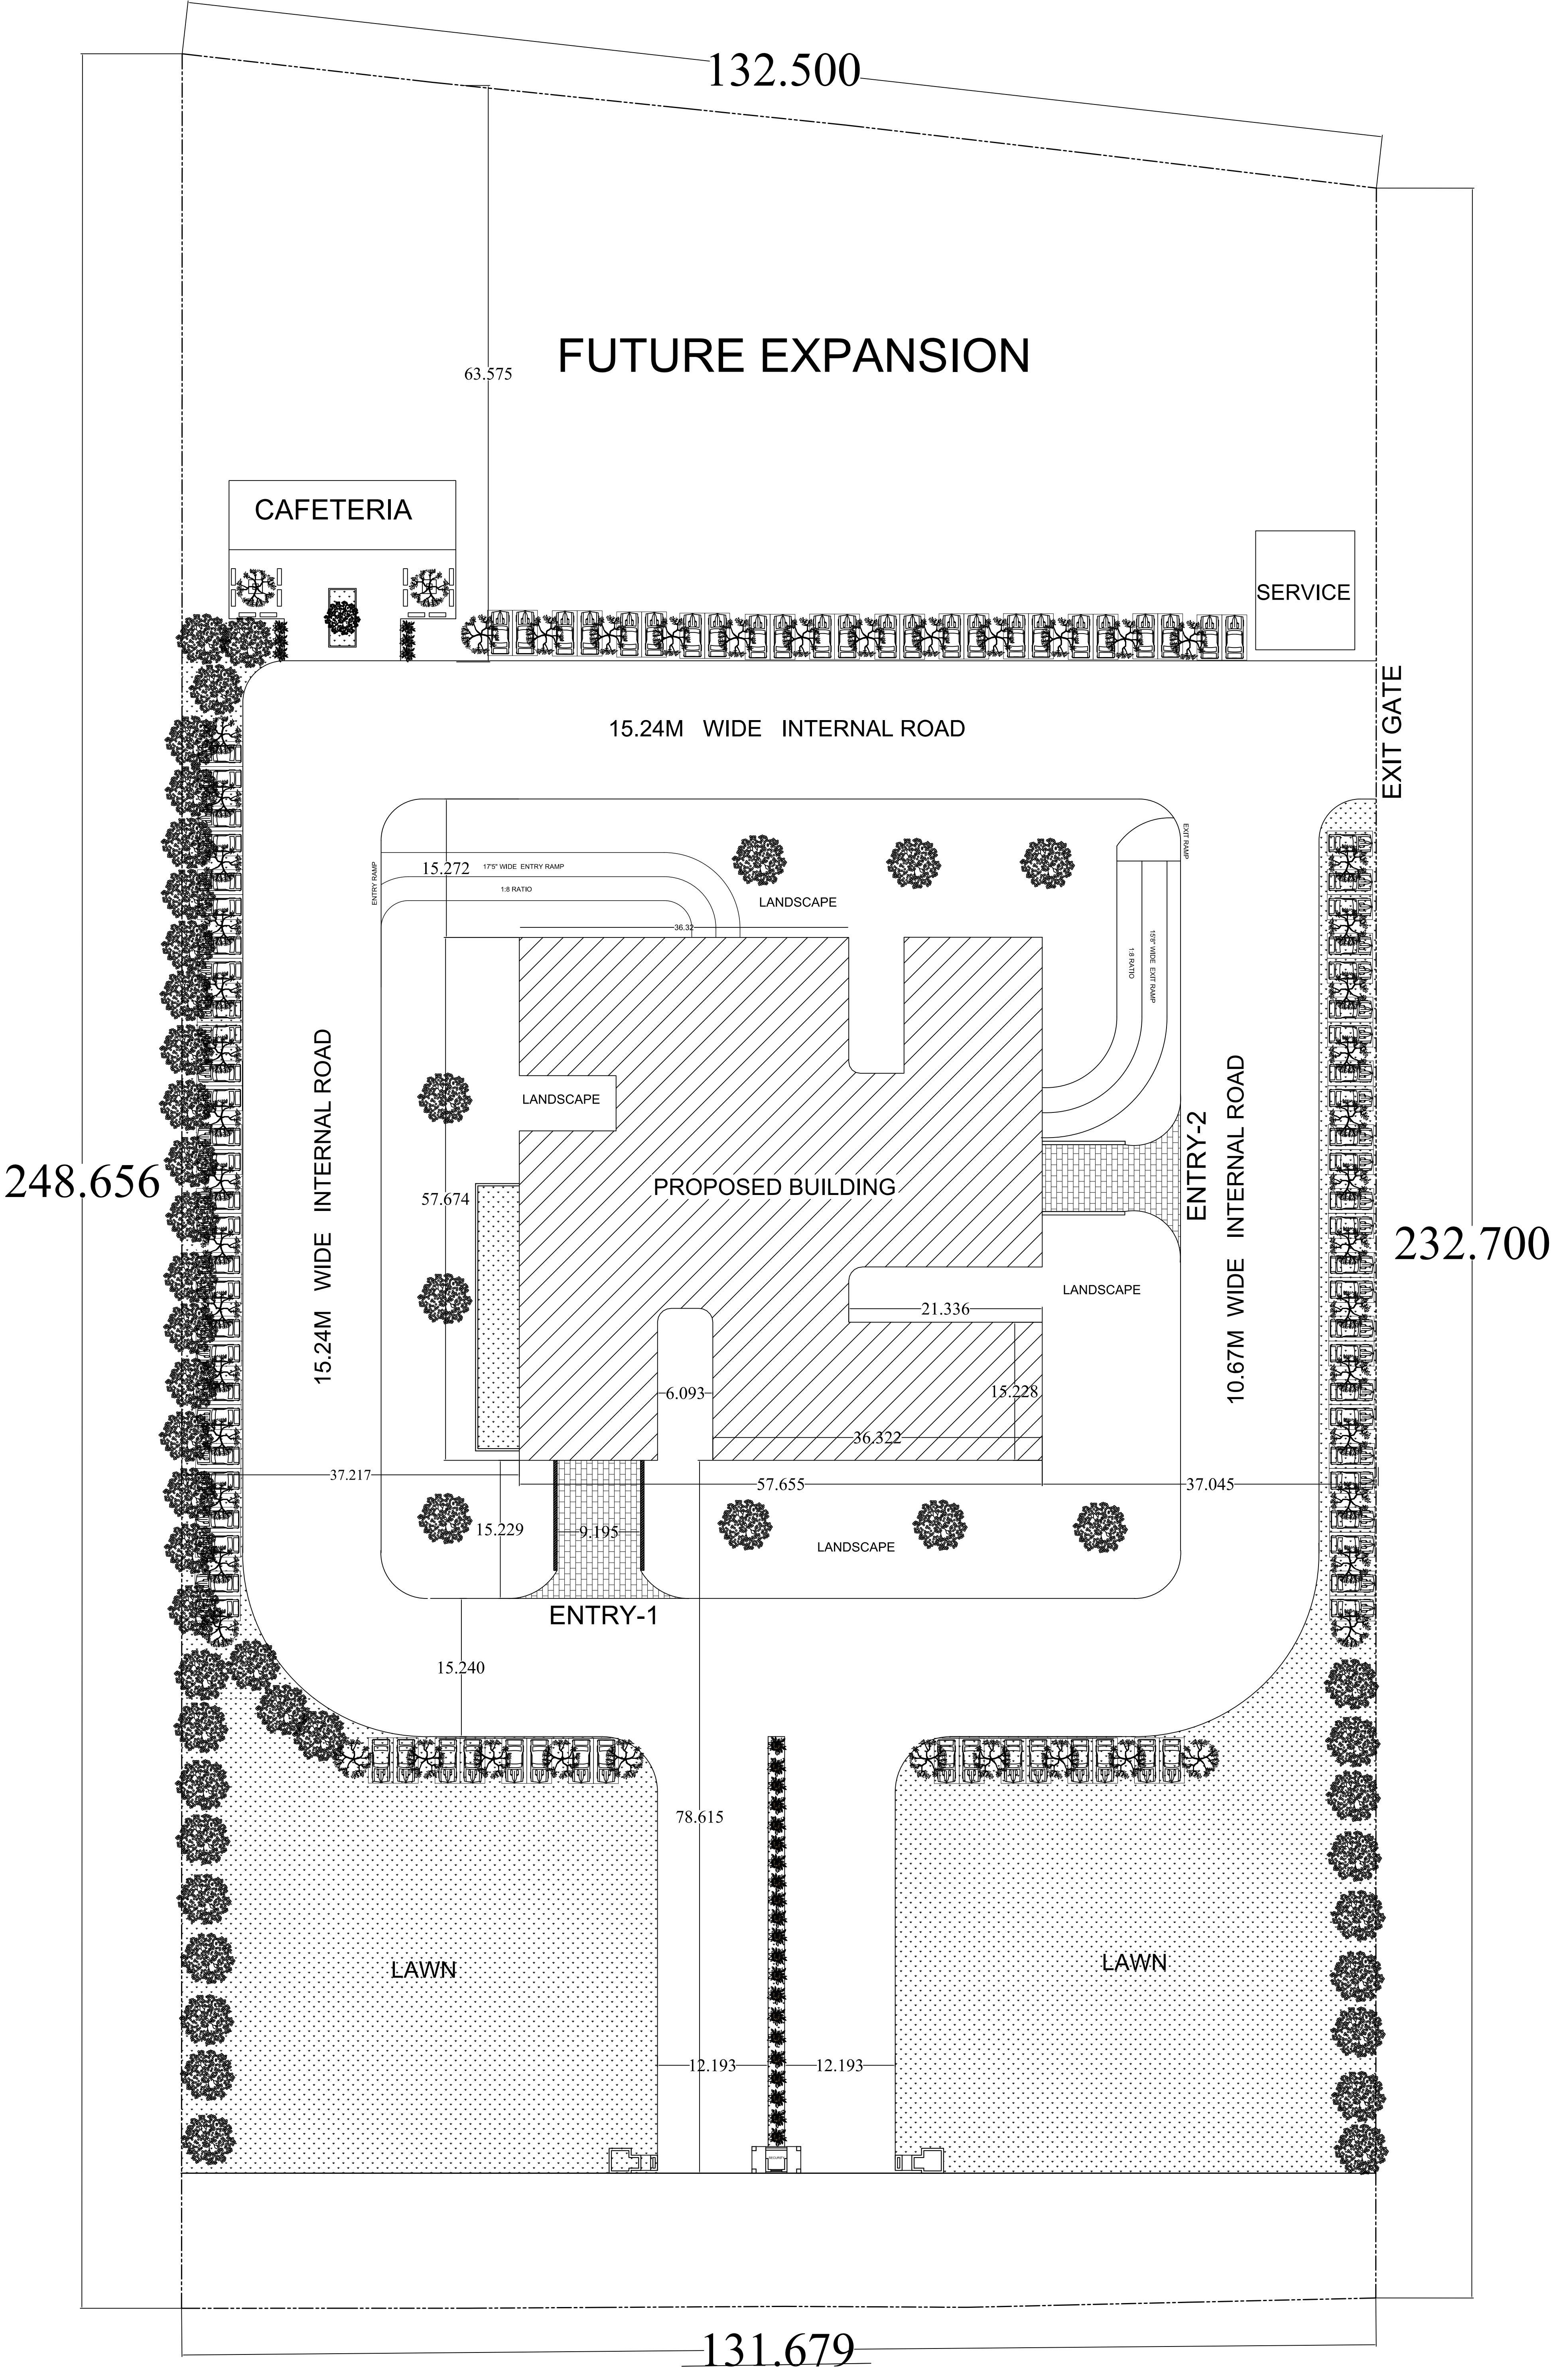

FLOOR DOOR & WINDOW SCHEDULE				
SL.NO.	DOOR	DIMENSION	SILL HT.	LINTEL HT.
01.	D	2400X2400	————	+2400
03.	D1	1800X2400	————	+2400
04.	D2	1500X2400	————	+2400
05.	D3	1200X2400	————	+2400
06.	D4	1050X2400	————	+2400
07.	D5	900X2400	————	+2400
08.	D6	750X2400	————	+2400
window				
07.	W	3000X2400	+750	+2400
08.	W1	1800X14000	+1800	+14000
VENTILATOR				
09.	V	600X600	+1800	+2400

NOTE :- Sill & Lintel Height To Be Considered .

- NOTE-
1. This drawing is the property of THE ARCHITECTS & is not to be used or reproduced without their prior permission.
 2. Drawing is not to be scaled. Only written dimensions are to be followed.
 3. Any deviation or changes should be referred to the Architect.

Revisions	no.	date	description
project	PROPOSED NEW ADMINISTRATIVE BUILDING OF OUAT		
Job.title			
drg. title	SITE PLAN		
owner			
architect	Ar. SUDHANSU SEKHAR SAMAL		

THE ARCHITECTS
352/6, Near Bishnu Priya Apartment, Jaydev Vihar,
Bhubaneswar-13, www.thearchitects.co.in.
mail@thearchitects.co.in, ph: 0674-2360688,
9437005550, 7077359382

project no.	scale :-	N ↓
Drg sheet. no- 01	Date :-	