



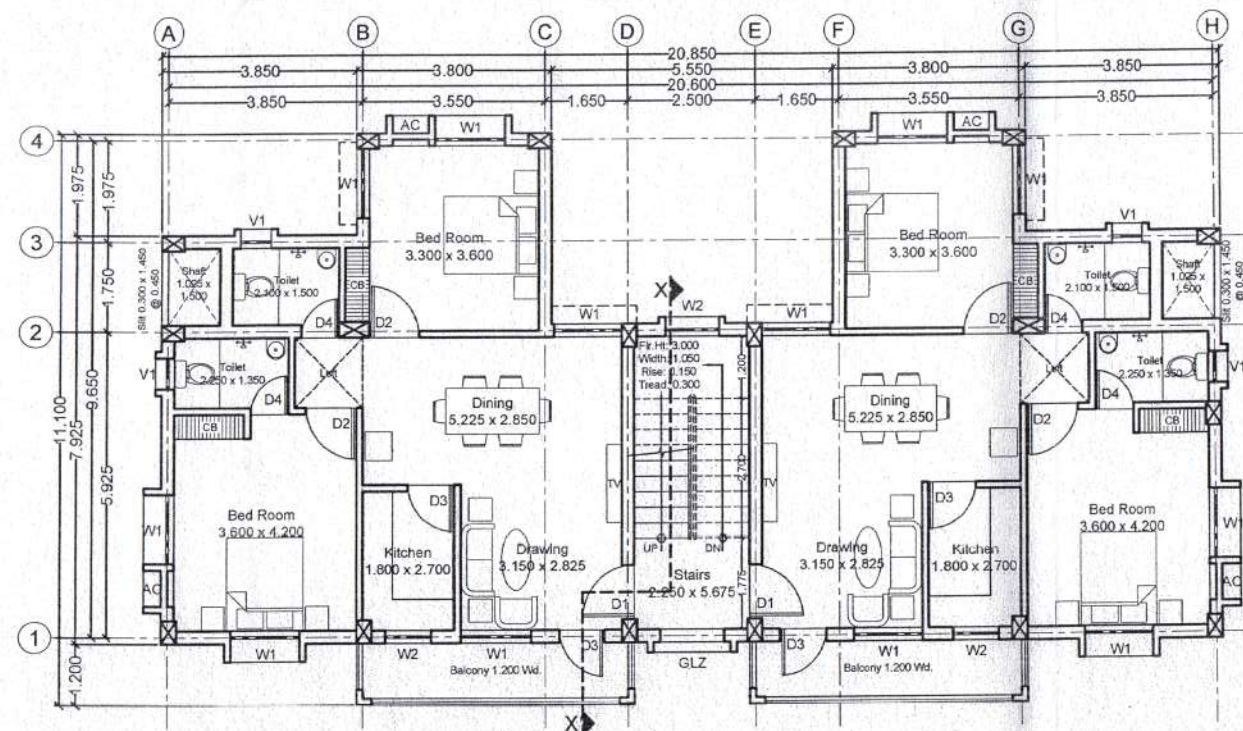

TYPICAL FIRST, SECOND & THIRD FLOOR PLAN

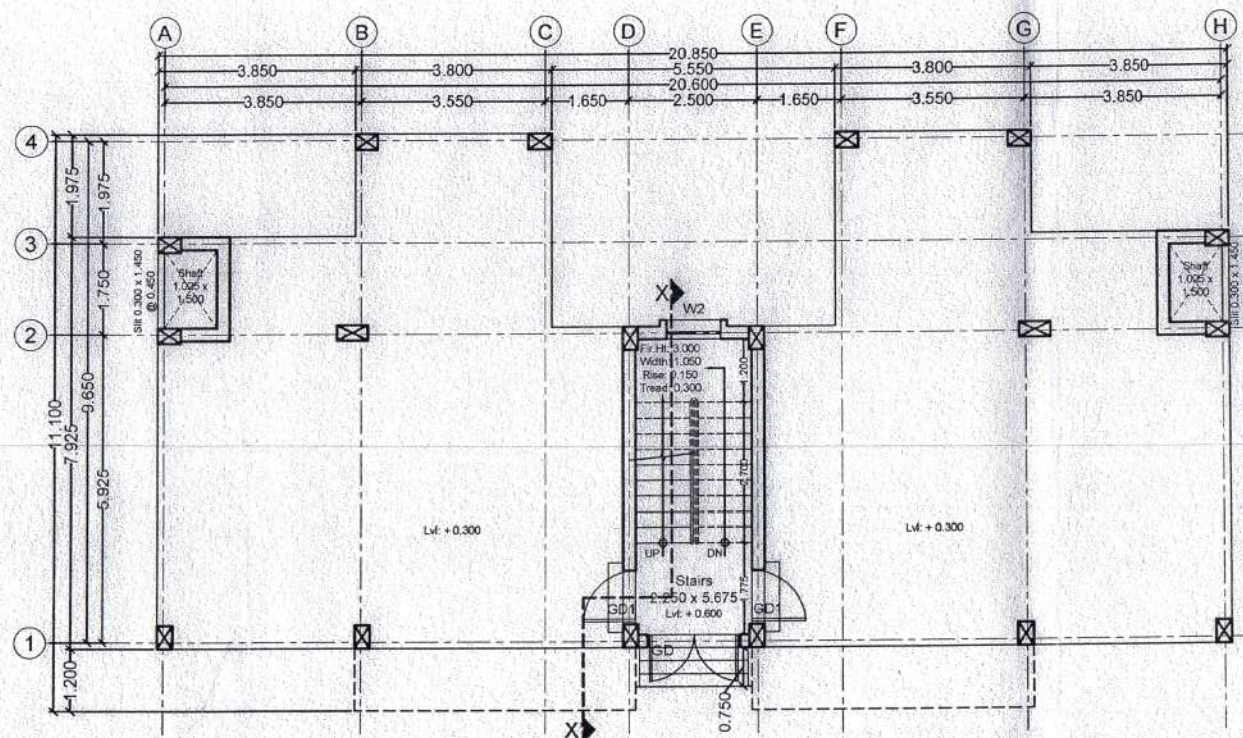

STILT PLAN

SCHEDULE OF DOORS & WINDOWS

TYPE	SIZE	DESCRIPTION
GD	1.800 x 2.100	MS GRILL DOOR
GD1	1.050 x 2.100	MS GRILL DOOR
D1	1.050 x 2.100	FLUSH DOOR
D2	1.000 x 2.100	FLUSH DOOR
D3	0.900 x 2.100	FLUSH DOOR
D4	0.750 x 2.100	WPC DOOR
W1	1.350 x 1.350	3 LEAF UPVC GLAZED SLIDING WINDOW
W2	1.050 x 1.350	2 LEAF UPVC GLAZED SLIDING WINDOW
W3	0.900 x 1.350	2 LEAF UPVC GLAZED SLIDING WINDOW
V1	0.600 x 0.600	UPVC GLAZED LOUVERED VENTILATOR
GLZ	1.500 x 10.075	STRUCTURE GLAZING

CALCULATION:

AREA OF EACH UNIT: 76.782 SqMts. (826.174 SqFt.)

STILT FLOOR AREA: 167.458 SqMts. (1801.848 SqFt.)

FIRST FLOOR AREA: 180.538 SqMts. (1942.588 SqFt.)

SECOND FLOOR AREA: 180.538 SqMts. (1942.588 SqFt.)

THIRD FLOOR AREA: 180.538 SqMts. (1942.588 SqFt.)

MUMTY HEAD ROOM AREA: 13.893 SqMts. (149.488 SqFt.)

TOTAL AREA: 722.965 SqMts. (7779.103 SqFt.)

APPROVED


S.K. Upadhyay, IPS
D.G., F.S., C.G., H.G.S. & I.A., C.D.
Odisha, Cuttack

NOTES:

- * Energy Conservation Measures are required to be implemented in case of all Government Buildings.
- * Fire Extinguisher are to be provided as per requirement.
- * Adequate Plug / Socket are to be provided as per requirement.
- * AC, Inverter & Geyser Points may be provided as per requirement.
- * Provision of Lightning Protection System are to be made at the Terrace.
- * 4.5M Set Back shall be provided around the Building.

- * This Drawing has been prepared and the Plinth Area fixed as per the requirements of the user.
- * This Drawing shall not be scaled & only written dimension to be followed.
- * Details & dimensions of this drawing shall be checked at the site & discrepancy if any shall be clarified from this office before commencement of work at site.
- * Details of Foundation, Sizes of RCC / Steel, RCC Columns / Steel Joists & Beams, Thickness of Slab & details of Reinforcement shall be as per safe Structural Design.


THE ODISHA STATE POLICE HOUSING & WELFARE CORPORATION BHUBANESWAR	
PROJECT TITLE: 6 E-TYPE QUARTER (S+3)	CONST. SITE: Standard Plan
SCALE: 1: 100 @ A2	STILT PLAN, TYP. FIRST, SECOND & THIRD FLOOR PLAN. FRONT ELEVATION & SECTION AT X-X'.
DRG. NO. 54/22/00 Rev. 00: 09-06-22	ASST. ARCH ARCHITECT P.M (D&D) G.M (TECH) SE C.E (MUD)

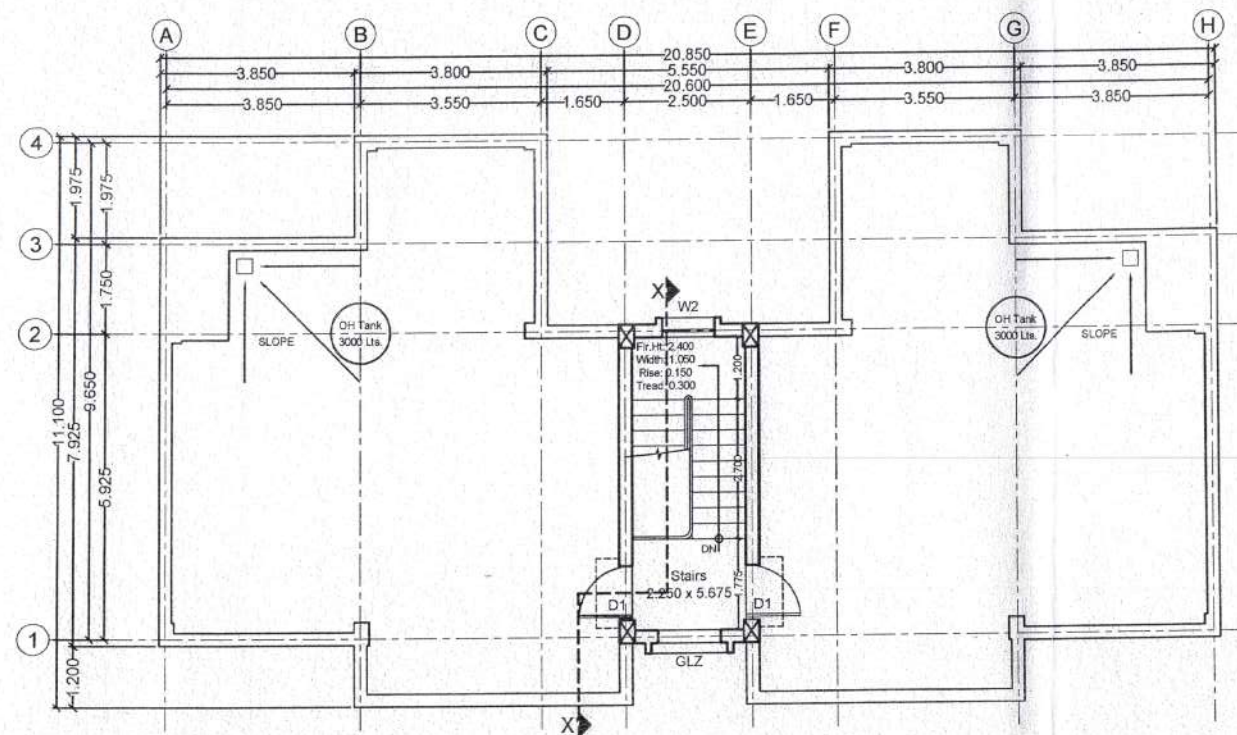

TERRACE PLAN



FRONT ELEVATION

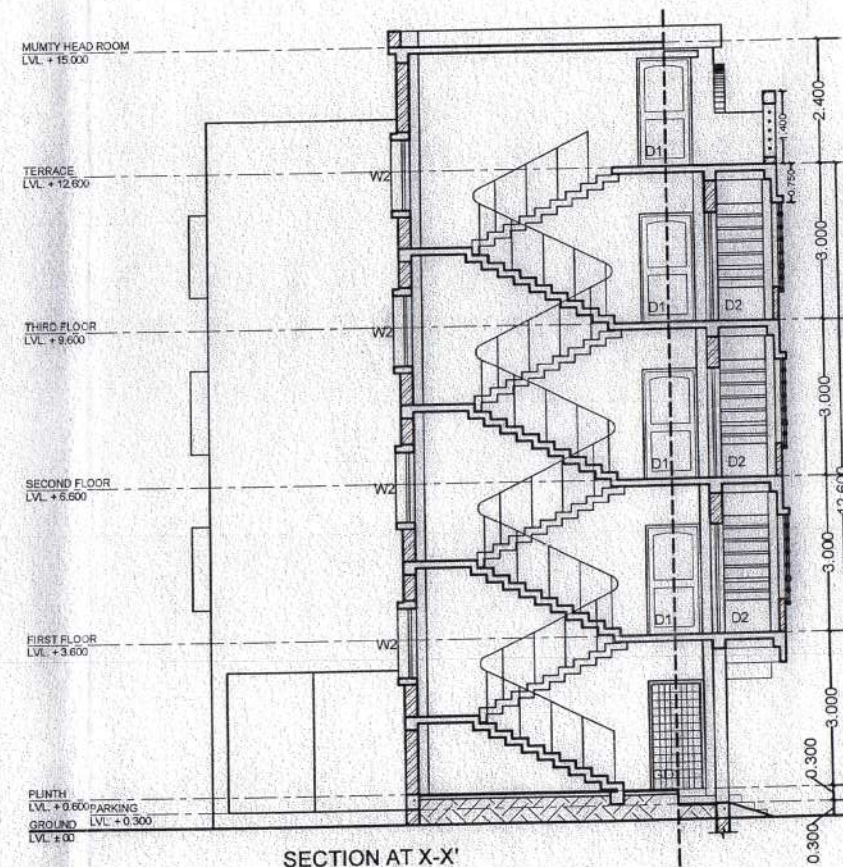

SECTION AT X-X'

SCHEDULE OF DOORS & WINDOWS

TYPE	SIZE	DESCRIPTION
GD	1.800 x 2.100	MS GRILL DOOR
GD1	1.050 x 2.100	MS GRILL DOOR
D1	1.050 x 2.100	FLUSH DOOR
D2	1.000 x 2.100	FLUSH DOOR
D3	0.900 x 2.100	FLUSH DOOR
D4	0.750 x 2.100	WPC DOOR
W1	1.350 x 1.350	3 LEAF UPVC GLAZED SLIDING WINDOW
W2	1.050 x 1.350	2 LEAF UPVC GLAZED SLIDING WINDOW
W3	0.900 x 1.350	2 LEAF UPVC GLAZED SLIDING WINDOW
V1	0.600 x 0.600	UPVC GLAZED LOUVERED VENTILATOR
GLZ	1.500 x 10.075	STRUCTURE GLAZING

CALCULATION:

AREA OF EACH UNIT: 76.782 SqMts. (826.174 SqFt.)

STILT FLOOR AREA: 167.458 SqMts. (1801.848 SqFt.)

FIRST FLOOR AREA: 180.538 SqMts. (1942.588 SqFt.)

SECOND FLOOR AREA: 180.538 SqMts. (1942.588 SqFt.)

THIRD FLOOR AREA: 180.538 SqMts. (1942.588 SqFt.)

MUMTY HEAD ROOM AREA: 13.893 SqMts. (149.488 SqFt.)

TOTAL AREA: 722.965 SqMts. (7779.103 SqFt.)

APPROVED


S.K. Upadhyay
S.K. Upadhyay, S.K.
D.O., F.S., C.G., H.G.S. & Dtr. C.D.
Odisha, Cuttack

NOTES:


- * Energy Conservation Measures are required to be implemented in case of all Government Buildings.
- * Fire Extinguisher are to be provided as per requirement.
- * Adequate Plug / Socket are to be provided as per requirement.
- * AC, Inverter & Geyser Points may be provided as per requirement.
- * Provision of Lightning Protection System are to be made at the Terrace.
- * 4.5M Set Back shall be provided around the Building.

- * This Drawing has been prepared and the Plinth Area fixed as per the requirements of the user.
- * This Drawing shall not be scaled & only written dimension to be followed.
- * Details & dimensions of this drawing shall be checked at the site & discrepancy if any shall be clarified from this office before commencement of work at site.
- * Details of Foundation, Sizes of RCC / Steel, RCC Columns / Steel Joists & Beams, Thickness of Slab & details of Reinforcement shall be as per safe Structural Design.


THE ODISHA STATE POLICE HOUSING & WELFARE CORPORATION BHUBANESWAR	
PROJECT TITLE: 6 E-TYPE QUARTER (S+3)	CONST. SITE: Standard Plan
SCALE: 1: 100 @ A2	TERRACE PLAN, FRONT ELEVATION & SECTION AT X-X'
DRG. NO. 54/22/01 Rev. 00: 09-06-22	DRG. NO. 54/22/01 Rev. 00: 09-06-22
ASST. ARCH	ARCHITECT
P.M (D&D)	G.M (TECH) SE

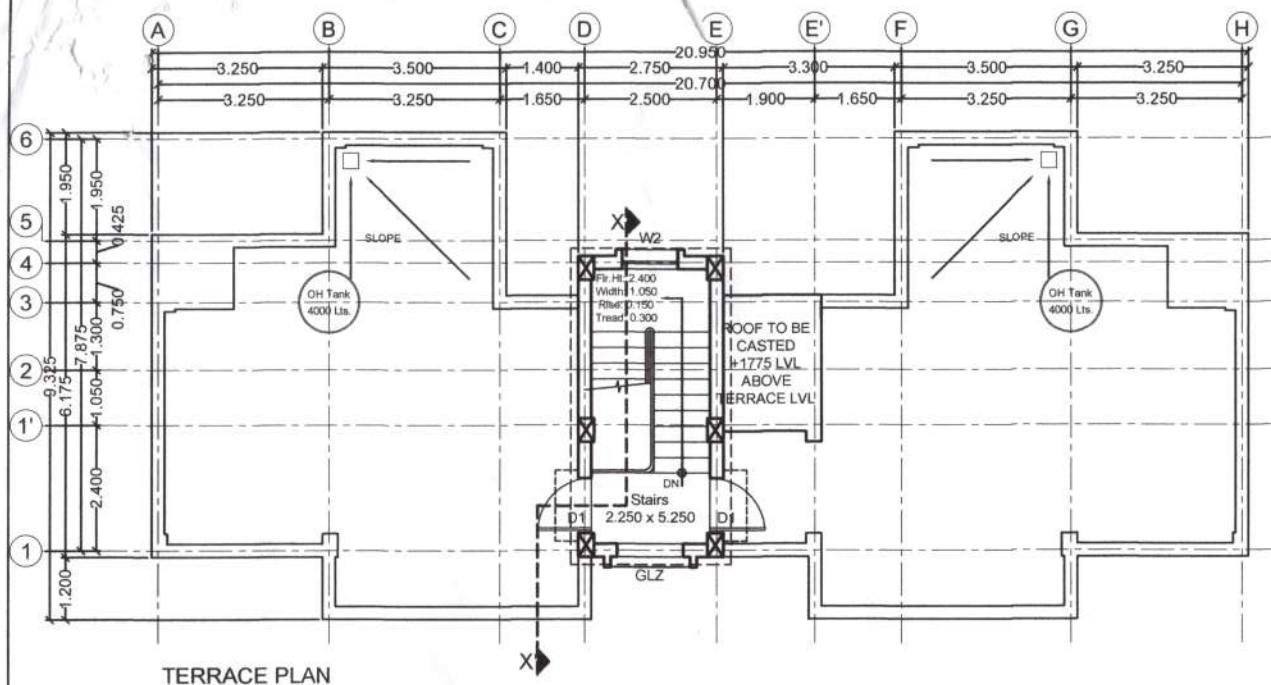


TERRACE PLAN

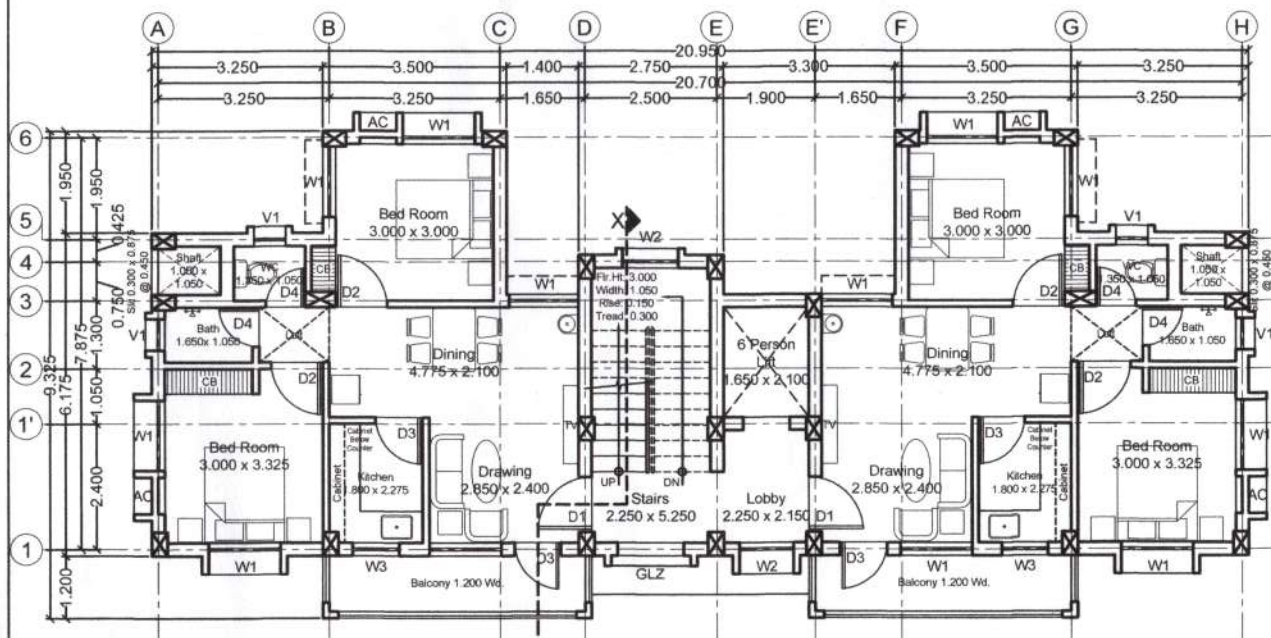


TYPICAL FIRST, SECOND, THIRD & FOURTH FLOOR PLAN

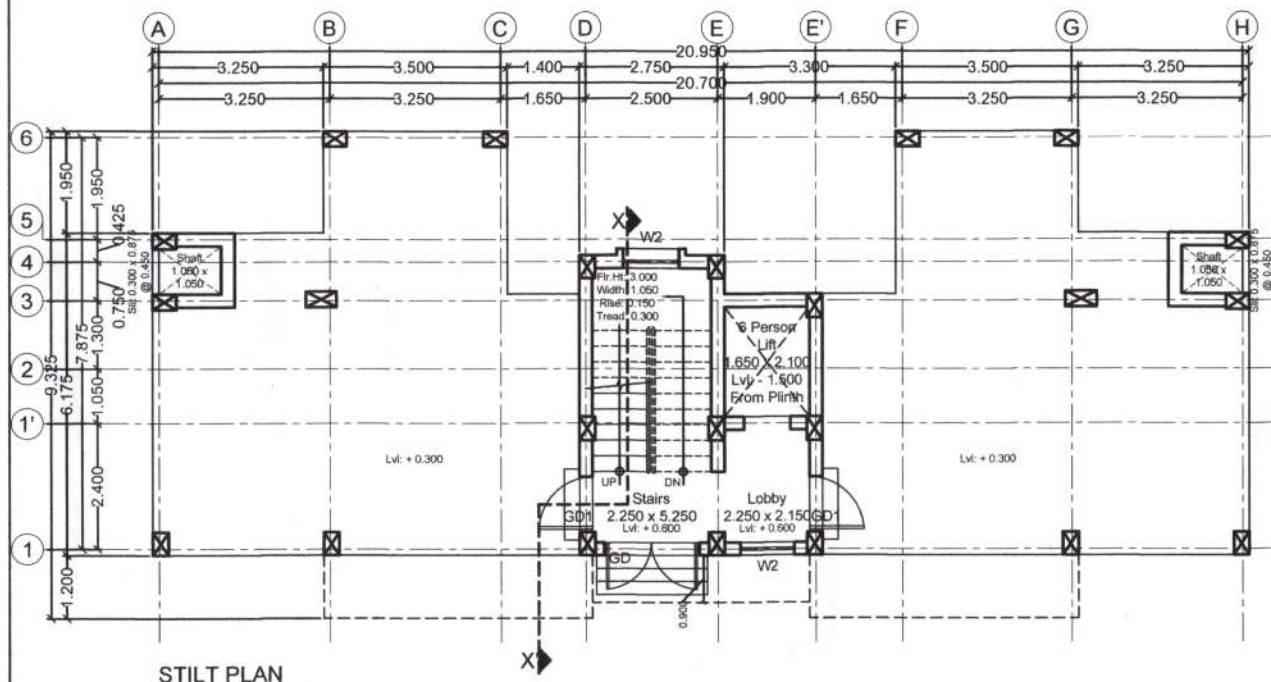

STILT PLAN

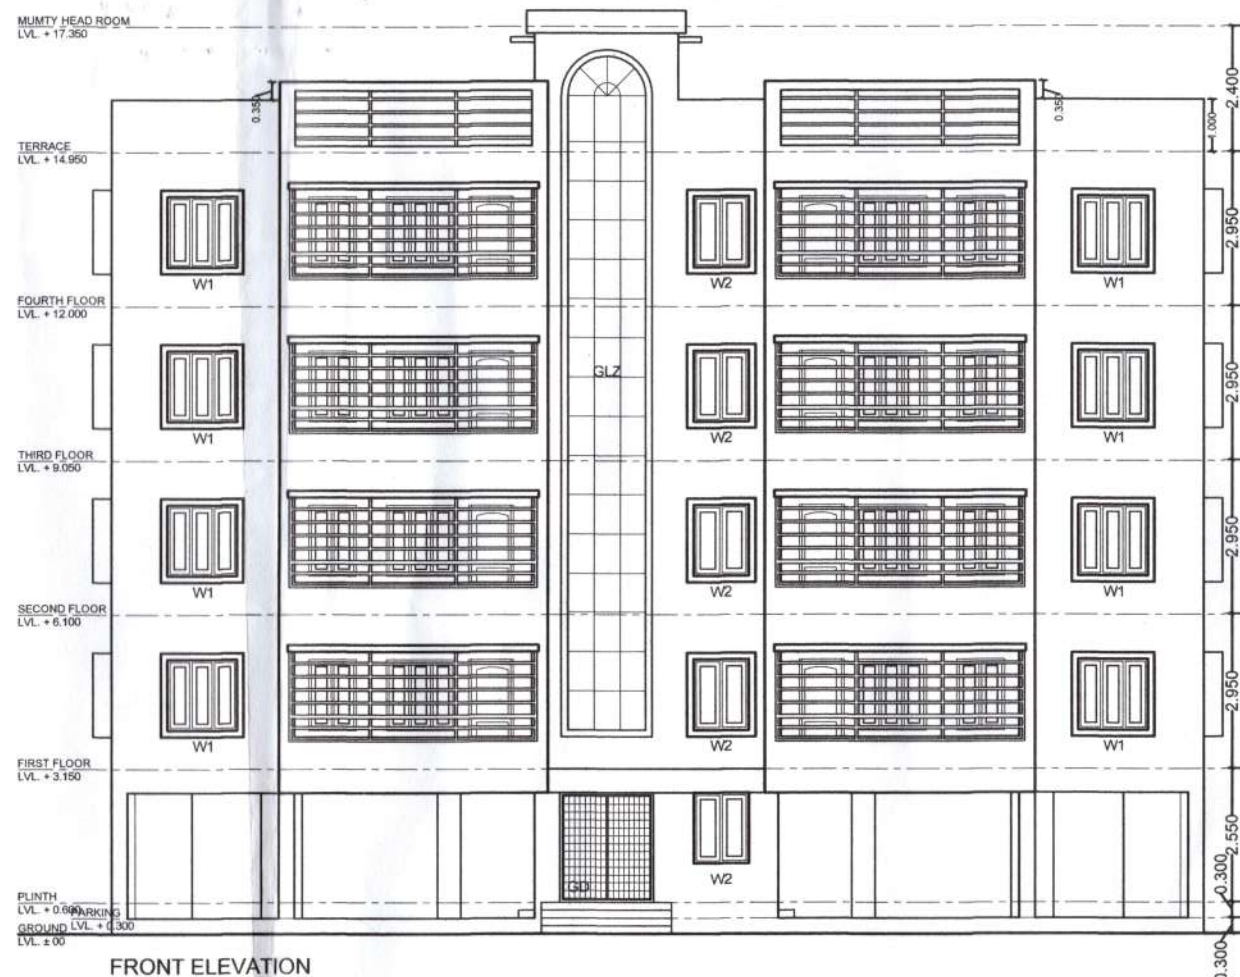

FRONT ELEVATION

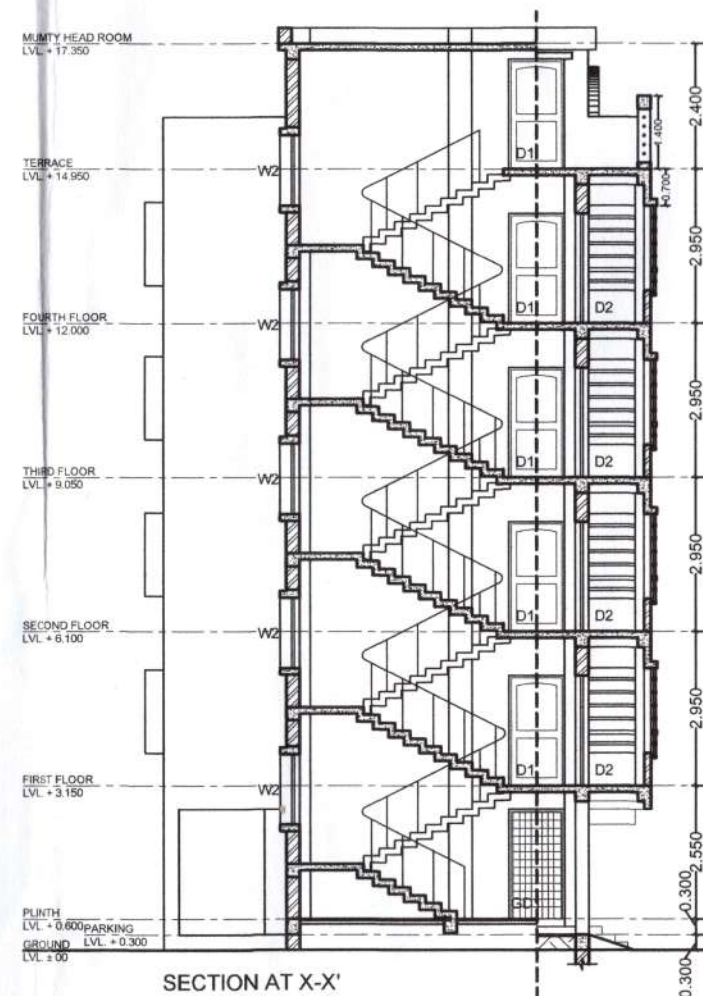

SECTION AT X-X'

- NOTES:
- * Energy Conservation Measures are required to be implemented in case of all Government Buildings.
 - * Fire Extinguisher are to be provided as per requirement.
 - * Adequate Plug / Socket are to be provided as per requirement.
 - * AC, Inverter & Geyser Points may be provided as per requirement.
 - * Provision of Lightning Protection System are to be made at the Terrace.
 - * 4.5M Set Back shall be provided around the Building.

- * This Drawing has been prepared and the Plinth Area fixed as per the requirements of the user.
- * This Drawing shall not be scaled & only written dimension to be followed.
- * Details & dimensions of this drawing shall be checked at the site & discrepancy if any shall be clarified from this office before commencement of work at site.
- * Details of Foundation, Sizes of RCC / Steel, RCC Columns / Steel Joists & Beams, Thickness of Slab & details of Reinforcement shall be as per safe Structural Design.

APPROVED

22.07.25

D.G. of Police, Fire Services,
Commandant General, Home Guards,
& Director, Civil Defence,
Odisha, Cuttack.

CALCULATION:

AREA OF EACH UNIT: 55.669 SqMts. (598.998 SqFt.)

STILT FLOOR AREA: 134.151 SqMts. (1443.464 SqFt.)

FIRST FLOOR AREA: 143.046 SqMts. (1539.174 SqFt.)

SECOND FLOOR AREA: 143.046 SqMts. (1539.174 SqFt.)

THIRD FLOOR AREA: 143.046 SqMts. (1539.174 SqFt.)

FOURTH FLOOR AREA: 143.046 SqMts. (1539.174 SqFt.)

HEAD ROOM AREA: 15.813 SqMts. (170.147 SqFt.)

TOTAL AREA: 722.148 SqMts. (7770.307 SqFt.)

SCHEDULE OF DOORS & WINDOWS

TYPE	SIZE	DESCRIPTION
GD	1.800 x 2.100	MS GRILL DOOR
GD1	1.050 x 2.100	MS GRILL DOOR
D1	1.050 x 2.100	FLUSH DOOR
D2	1.000 x 2.100	FLUSH DOOR
D3	0.900 x 2.100	FLUSH DOOR
D4	0.750 x 2.100	WPC DOOR
W1	1.350 x 1.350	3 LEAF UPVC GLAZED SLIDING WINDOW
W2	1.050 x 1.350	2 LEAF UPVC GLAZED SLIDING WINDOW
W3	0.900 x 1.350	2 LEAF UPVC GLAZED SLIDING WINDOW
V1	0.600 x 0.600	UPVC GLAZED LOUVERED VENTILATOR
GLZ	1.500 x 12.875	STRUCTURE GLAZING

THE ODISHA STATE POLICE HOUSING & WELFARE CORPORATION
BHUBANESWAR

PROJECT TITLE:
8 F-TYPE QUARTER (S+4) FOR FIRE DEPTT.

CONST. SITE:
Tumudibandha & Berhampur FS

SCALE:
1: 100 @ A2

STILT PLAN, TYP. FIRST, SECOND, THIRD, FOURTH FLOOR & TERRACE PLAN.
FRONT ELEVATION & SECTION AT X-X'.

DRG. NO.
63/25
Rev- 00: 15-07-25

ASST. ARCH
17.07.25

ARCHITECT
17/07/25

DGM (P&D)
17/07/25

C.E (Civil)
17/07/25