




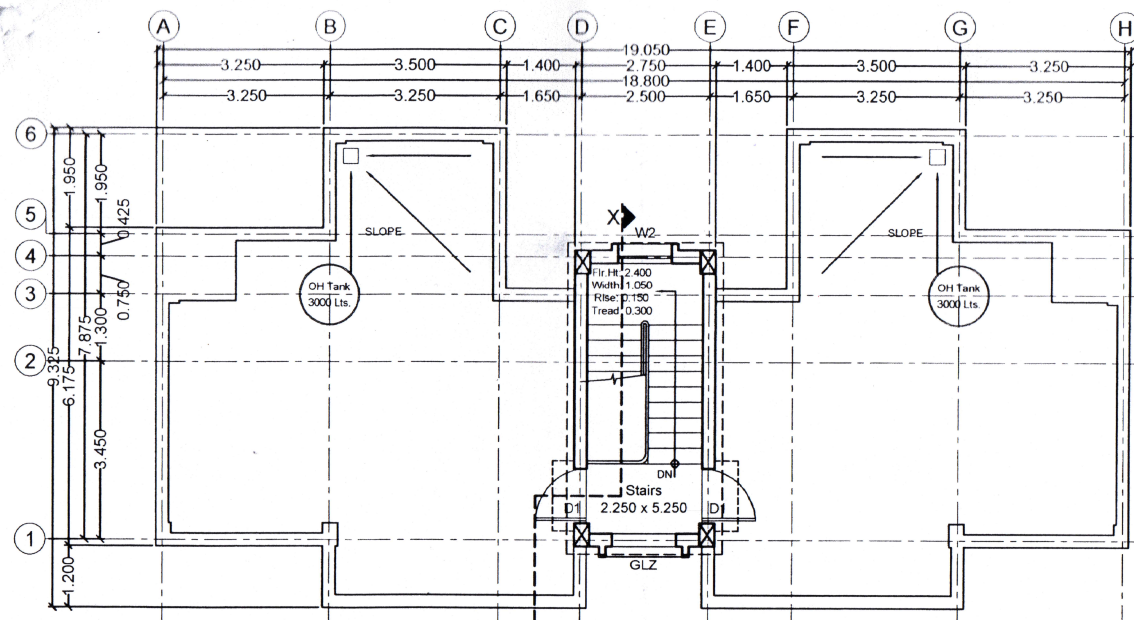


TERRACE PLAN

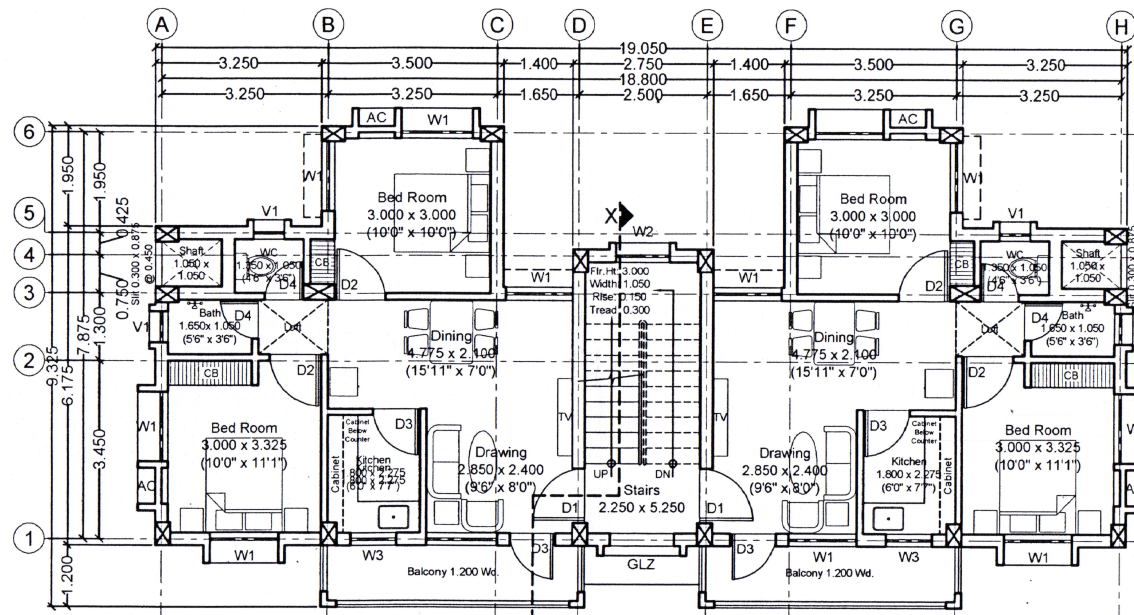


TYPICAL FIRST, SECOND & THIRD FLOOR PLAN

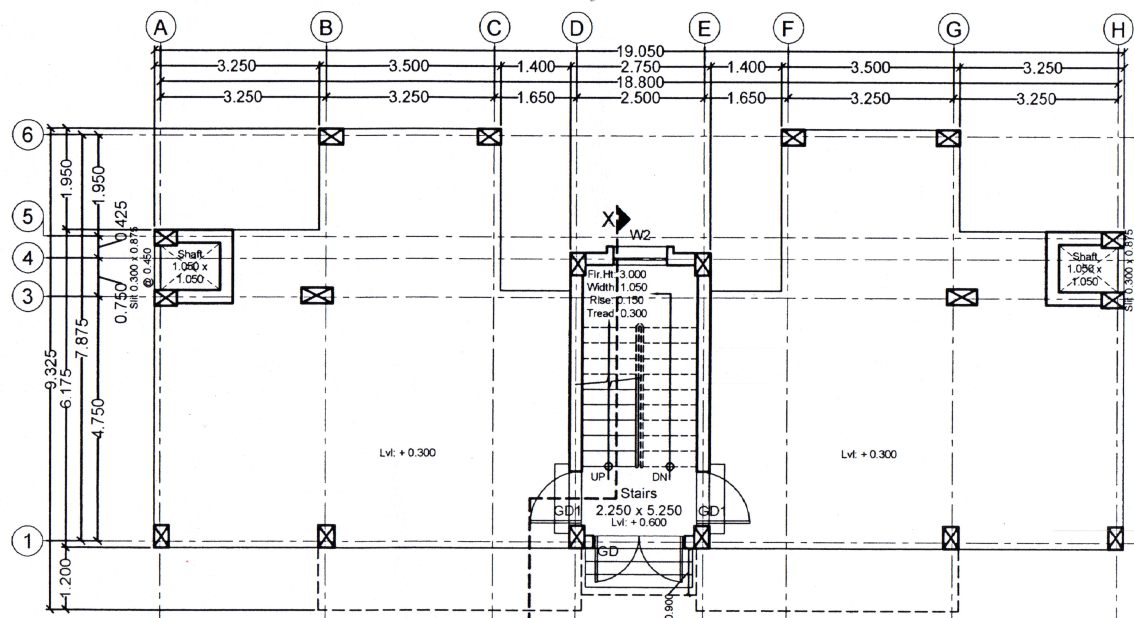

STILT PLAN

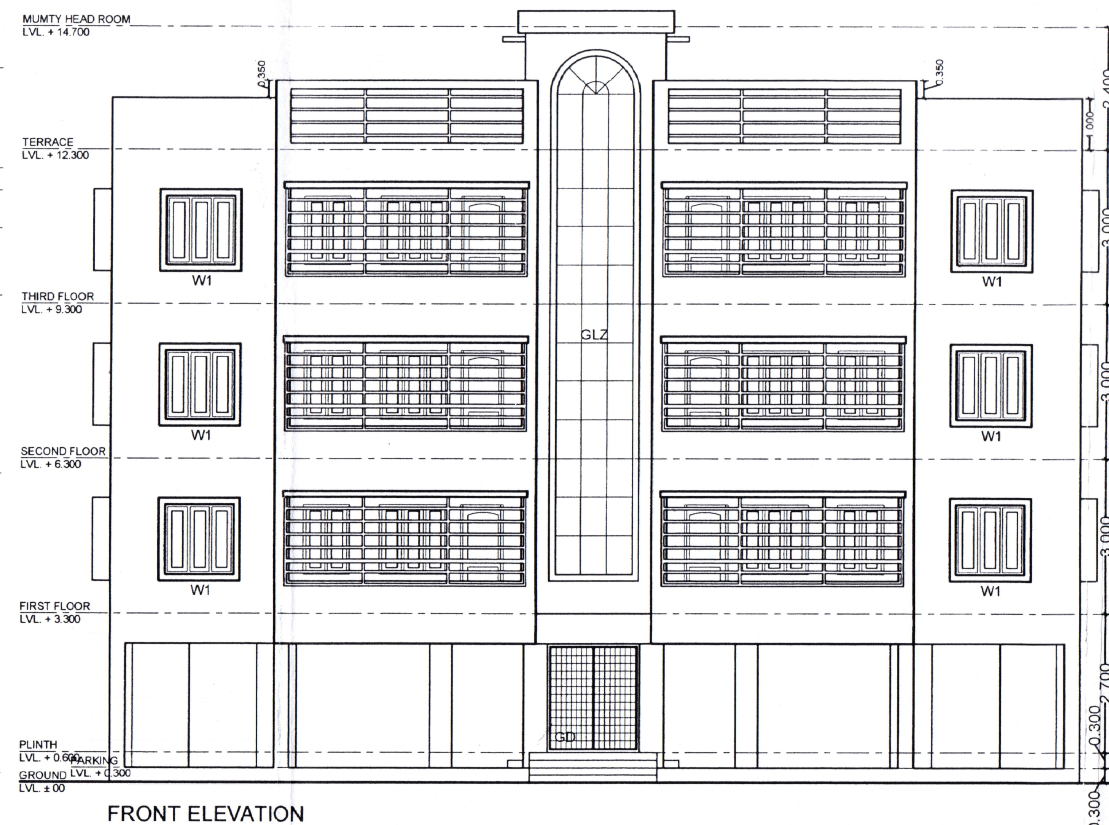

FRONT ELEVATION

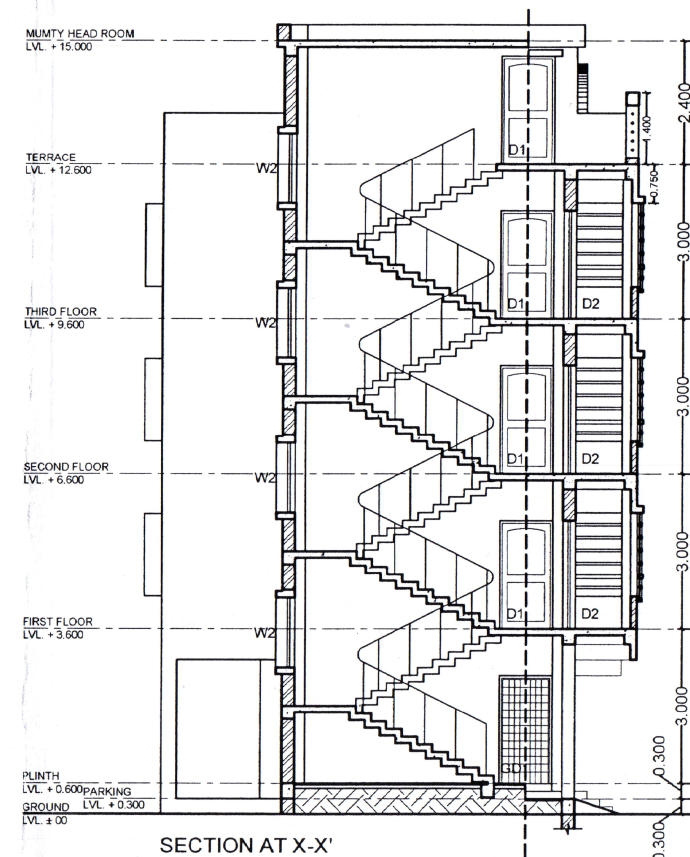

SECTION AT X-X'

SCHEDULE OF DOORS & WINDOWS

TYPE	SIZE	DESCRIPTION
GD	1.800 x 2.100	MS GRILL DOOR
GD1	1.050 x 2.100	MS GRILL DOOR
D1	1.050 x 2.100	FLUSH DOOR
D2	1.000 x 2.100	FLUSH DOOR
D3	0.900 x 2.100	FLUSH DOOR
D4	0.750 x 2.100	WPC DOOR
W1	1.350 x 1.350	3 LEAF UPVC GLAZED SLIDING WINDOW
W2	1.050 x 1.350	2 LEAF UPVC GLAZED SLIDING WINDOW
W3	0.900 x 1.350	2 LEAF UPVC GLAZED SLIDING WINDOW
V1	0.600 x 0.600	UPVC GLAZED LOUVERED VENTILATOR
GLZ	1.500 x 10.075	STRUCTURE GLAZING

CALCULATION:

AREA OF EACH UNIT: 55.669 SqMts. (598.998 SqFt.)

STILT FLOOR AREA: 124.651 SqMts. (1341.244 SqFt.)

FIRST FLOOR AREA: 137.011 SqMts. (1474.238 SqFt.)

SECOND FLOOR AREA: 137.011 SqMts. (1474.238 SqFt.)

THIRD FLOOR AREA: 137.011 SqMts. (1474.238 SqFt.)

MUMTY HEAD ROOM AREA: 13.312 SqMts. (143.237 SqFt.)

TOTAL AREA: 548.996 SqMts. (5907.196 SqFt.)

APPROVED

S.K. Upadhyay, IPS
D.O., F.S., C.G., HGS & Dir., C.D.
Odisha, Cuttack

NOTES:

- * Energy Conservation Measures are required to be implemented in case of all Government Buildings.
- * Fire Extinguisher are to be provided as per requirement.
- * Adequate Plug / Socket are to be provided as per requirement.
- * AC, Inverter & Geyser Points may be provided as per requirement.
- * Provision of Lightning Protection System are to be made at the Terrace.
- * 4.5M Set Back shall be provided around the Building.

- * This Drawing has been prepared and the Plinth Area fixed as per the requirements of the user.
- * This Drawing shall not be scaled & only written dimension to be followed.
- * Details & dimensions of this drawing shall be checked at the site & discrepancy if any shall be clarified from this office before commencement of work at site.
- * Details of Foundation, Sizes of RCC / Steel, RCC Columns / Steel Joists & Beams, Thickness of Slab & details of Reinforcement shall be as per safe Structural Design.

THE ODISHA STATE POLICE HOUSING & WELFARE CORPORATION BHUBANESWAR	
PROJECT TITLE: 6 F-TYPE QUARTER (S+3)	CONST. SITE: Standard Plan
SCALE: 1: 100 @ A2	STILT PLAN, TYP. FIRST, SECOND, THIRD FLOOR & TERRACE PLAN, FRONT ELEVATION & SECTION AT X-X'.
DRG. NO. 51/22 Rev-00: 09-06-22	ASST. ARCH ARCHITECT P.M (D&D) G.M(TECH.)/SE C.E (O.M.)