




Legend

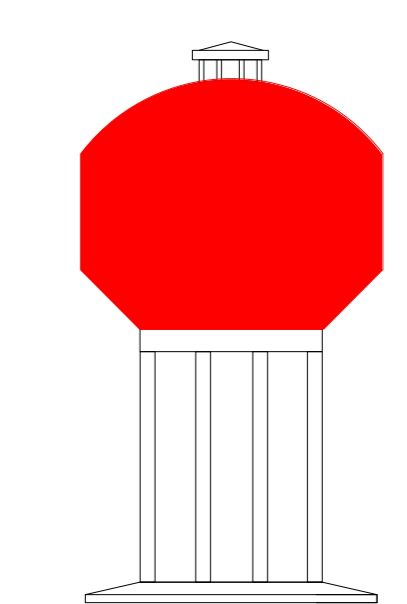

ESR

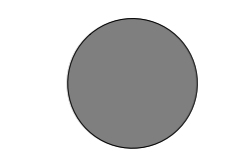

NODE

 

BOUNDARY

CONSULTANT:-



ECOMETRIX CONSULTANTS PVT. LTD.
DCB-119,120 & 121,DLF CYBER CITY,PATIA
Chandaka Industrial Estate,
Bhubaneswar - 751024,Odisha.
Ph no:- 0674-2973849
mail id:-ecometrix@outlook.com

PROJECT

AUGMENTATION OF WATER SUPPLY
SYSTEM ALONG WITH ANCILLARY
WORKS FOR BALANGIR TOWN



CLIENT:-

PH DIVISION,
BALANGIR


TITLE:-

**DISTRIBUTION NETWORK DRAWING
OF PALACE LINE- ZONE-21**


Scale:- NTS	Drawn by:-	Checked by:-	Authorised by:-	S.SIZE:- A0
	Date:- 23.09.2025	Date:- 23.09.2025	Date:-23.09.2025	
Drawing Number:- BALANGIR- ZONE-21		Ref. Code:-	Sheet No:- 01	Rev. 0

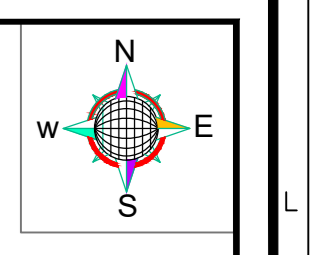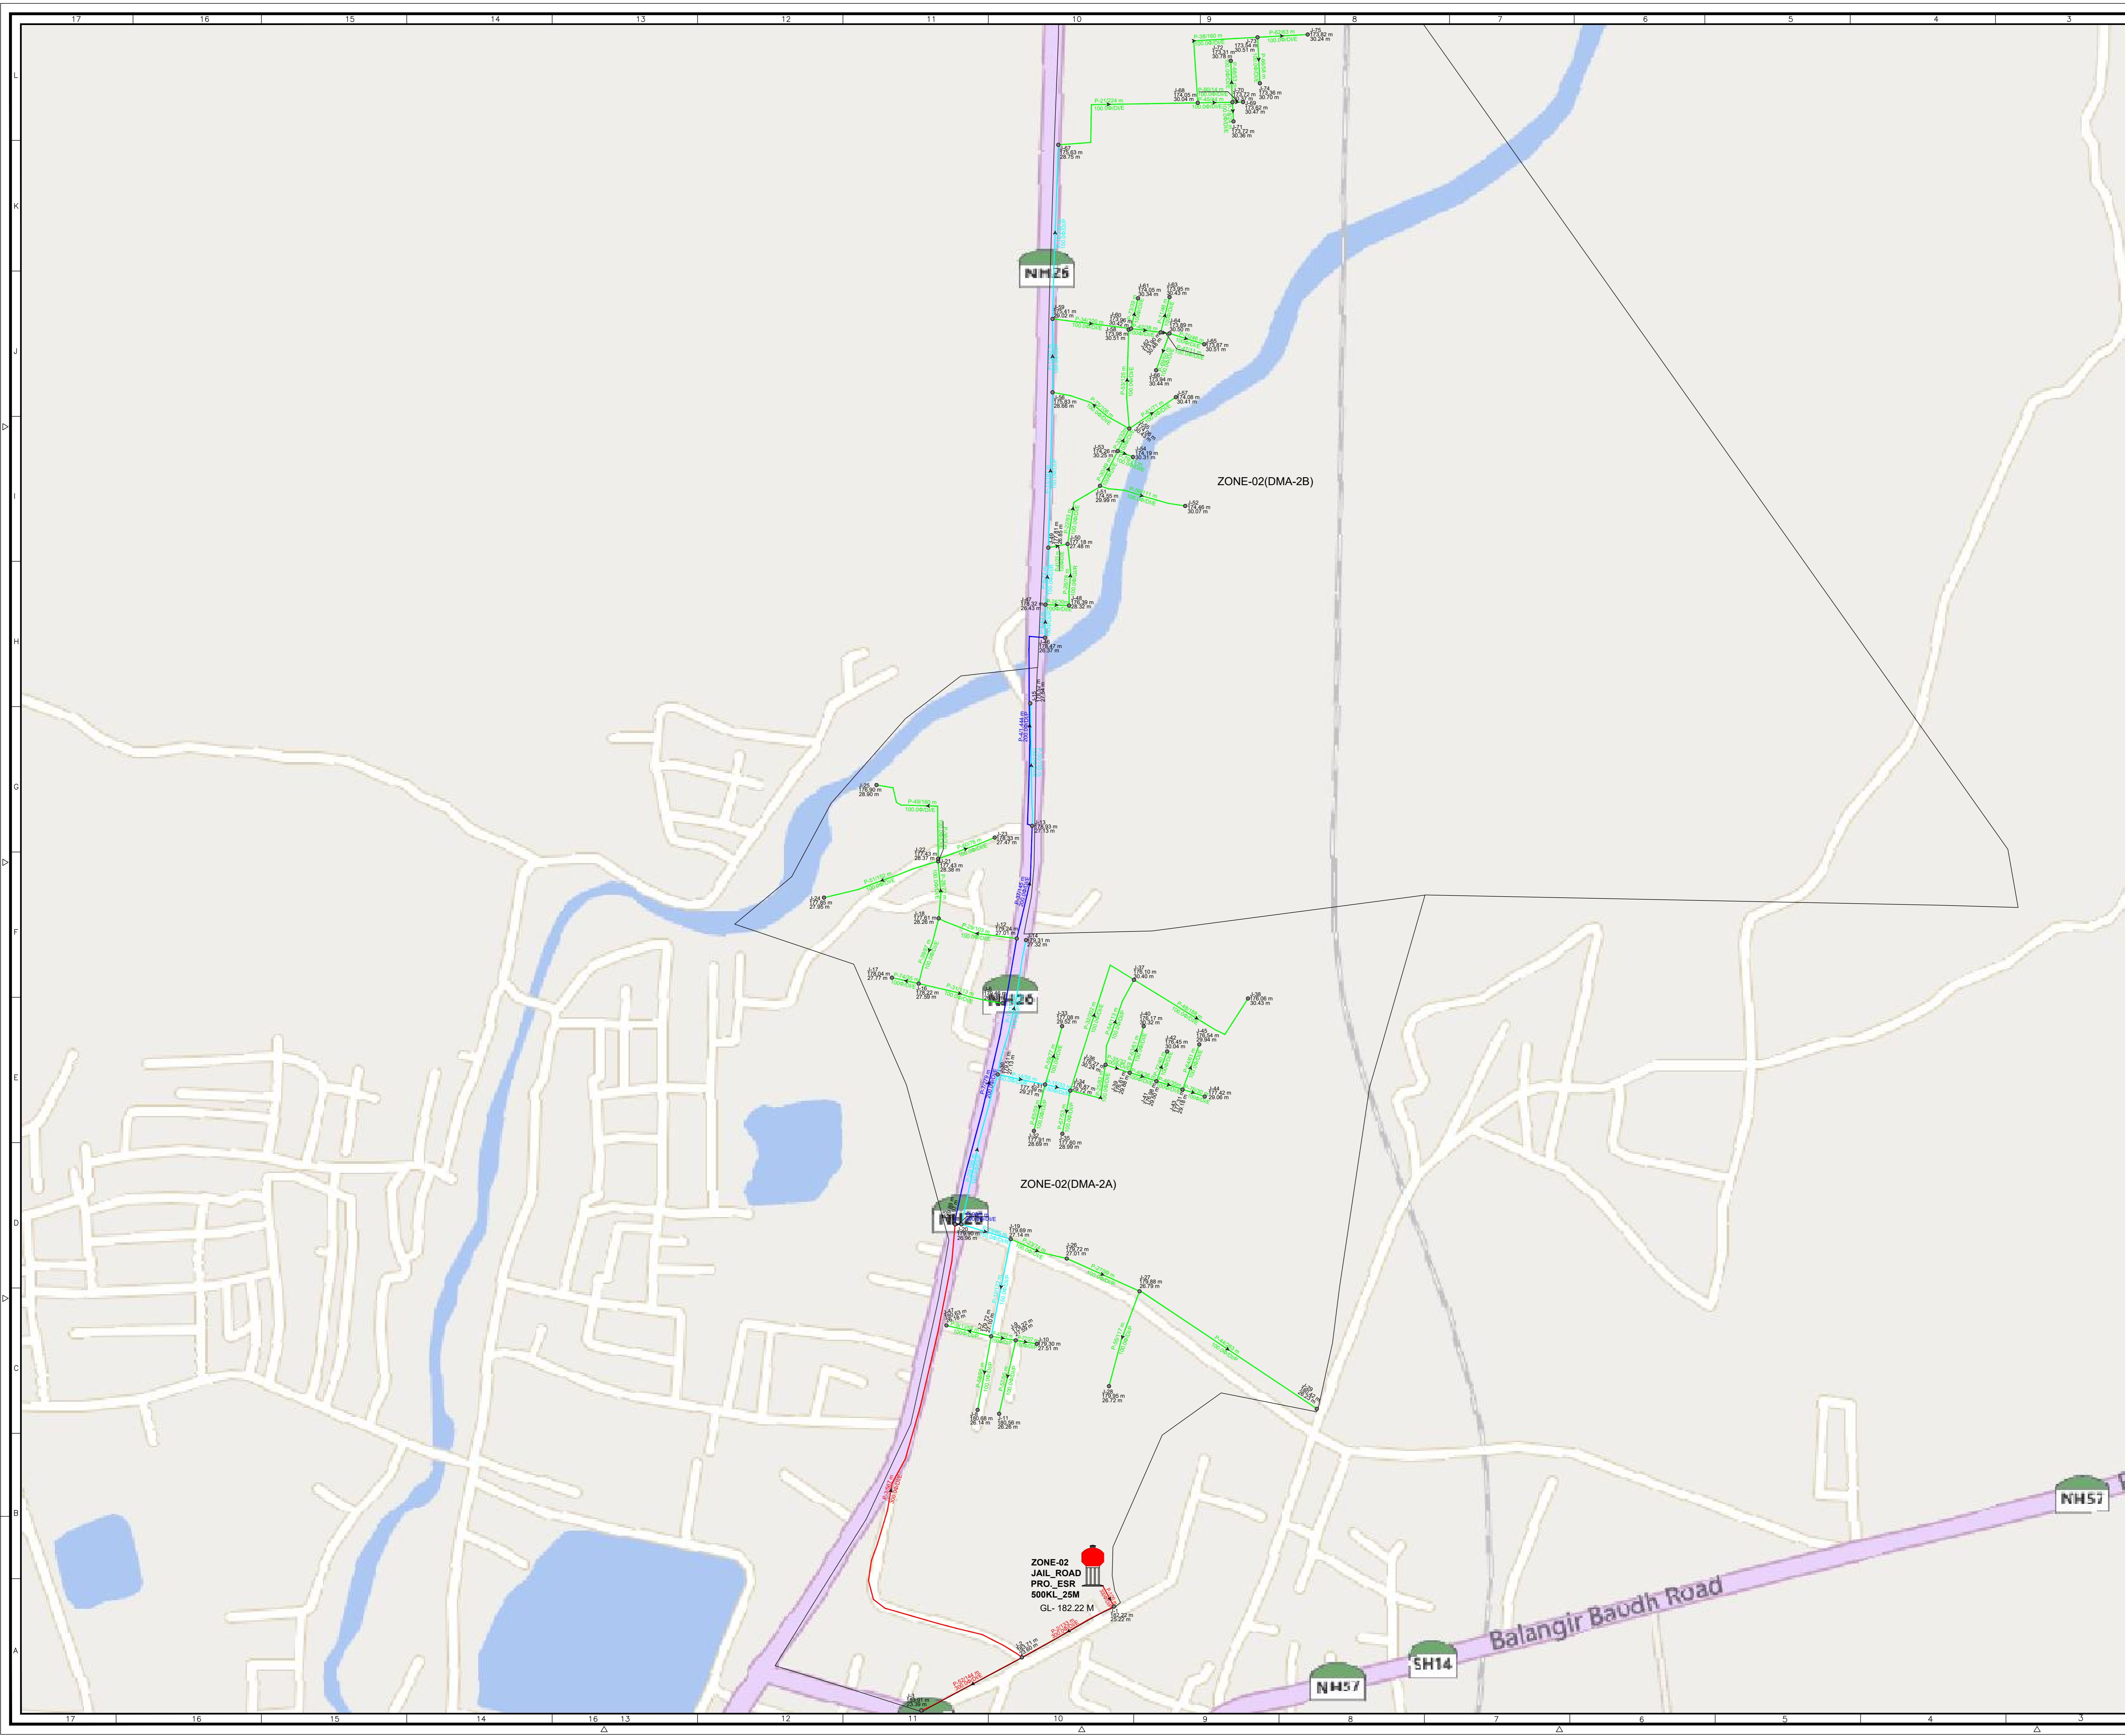

Legend

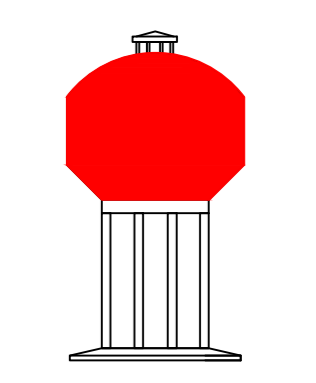

ESR

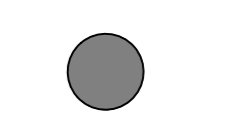

NODE



BOUNDARY

CONSULTANT:-



emc ECOMETRIX CONSULTANTS PVT. LTD.
 DCB-119,120 & 121,DLF CYBER CITY,PATIA
 Chandaka Industrial Estate,
 Bhubaneswar - 751024,Odisha.
 Ph no:- 0674-2973849
 mail Id:-ecometrix@outlook.com

PROJECT AUGMENTATION OF WATER SUPPLY SYSTEM ALONG WITH ANCILLARY WORKS FOR BALANGIR TOWN


CLIENT:- PH DIVISION, BALANGIR

TITLE:- DISTRIBUTION NETWORK DRAWING OF JAIL ROAD- ZONE-2


Scale:-	Drawn by:-	Checked by:-	Authorised by:-	s.size:-
NTS				A0
Drawing Number:-	Date:- 16.09.2025	Ref. Code:-	Date:-16.09.2025	Rev. No:-
BALANGIR-ZONE-2				0
			Sheet No:-	01

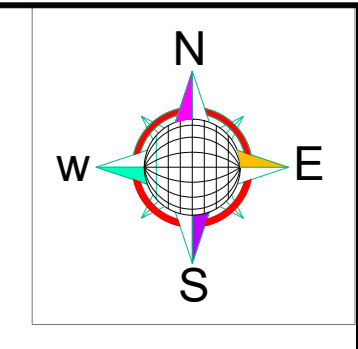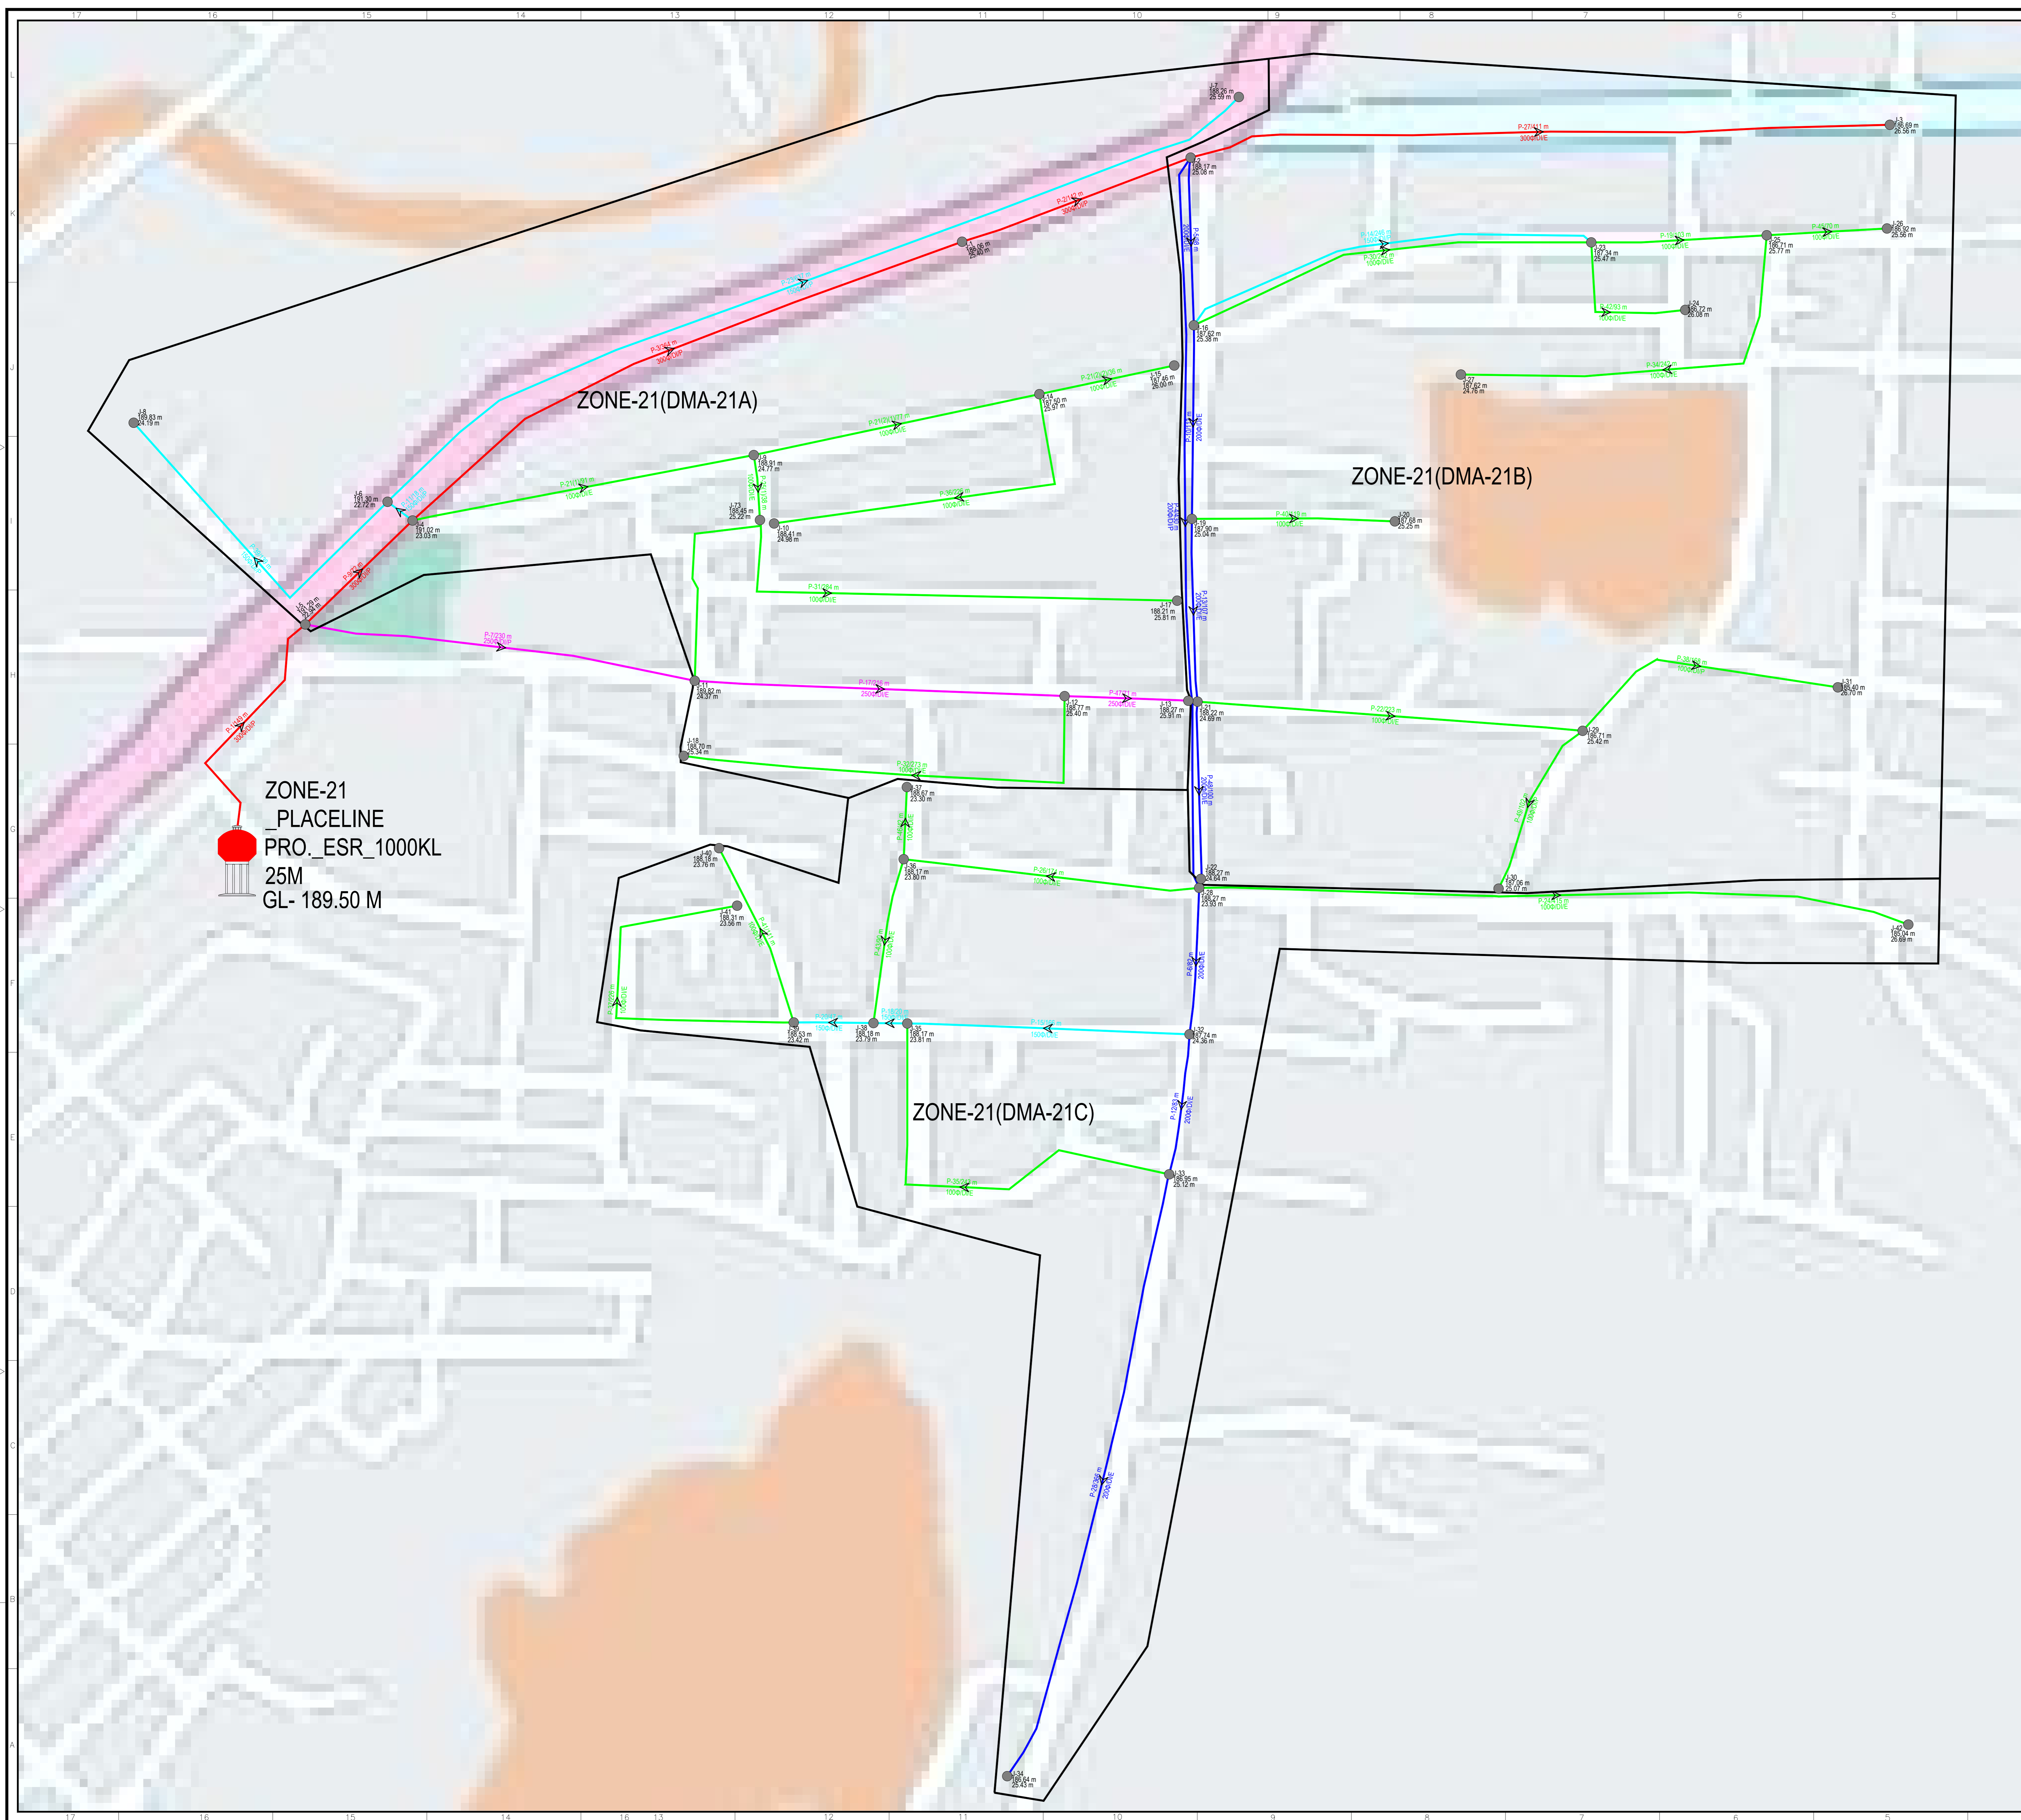

Legend

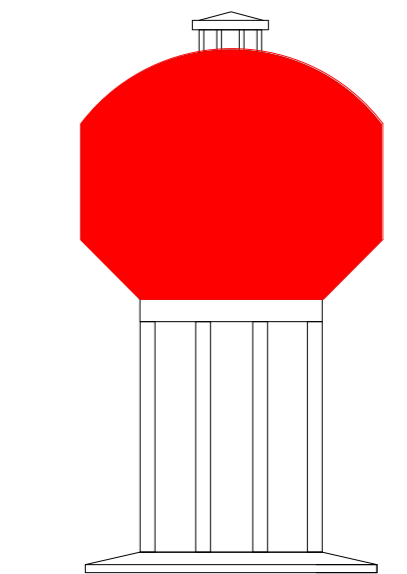

ESR

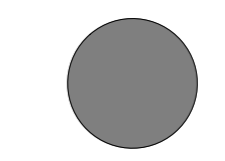

NODE



BOUNDARY

ZONE-21
 _PLACELINE
 PRO_ESR_1000KL
 25M
 GL- 189.50 M

CONSULTANT:-



ECOMETRIX CONSULTANTS PVT. LTD.
 DCB-119,120 & 121,DLF CYBER CITY,PATIA
 Chandaka Industrial Estate,
 Bhubaneswar - 751024,Odisha.
 Ph no:- 0674-2973849
 mail id:-ecometrix@outlook.com

PROJECT

AUGMENTATION OF WATER SUPPLY SYSTEM ALONG WITH ANCILLARY WORKS FOR BALANGIR TOWN

CLIENT:-

PH DIVISION, BALANGIR

TITLE:-

DISTRIBUTION NETWORK DRAWING OF PALACE LINE- ZONE-21

Scale:- NTS	Drawn by:-	Checked by:-	Authorised by:-	S.SIZE:- A0
	Date:- 23.09.2025	Date:- 23.09.2025	Date:-23.09.2025	
Drawing Number:- BALANGIR- ZONE-21		Ref. Code:-	Sheet No:- 01	Rev. 0