



PROPOSED MLCP NEAR OLD TAXI STAND

 **TATA** CONSULTING ENGINEERS LIMITED
MUMBAI

SCALE: 1:1000
DATE: 10/03/2000
PROJECT: MLCP-CV
DRAWING NO: 10839A-DPR-2000-AR-1003
SHEET NO: 10

ISSUE NO




 **TATA** CONSULTING ENGINEERS LIMITED
MUMBAI

SCALE: 1 ITS
DC = DIS EL = CV

FILE NO. 10839A-DPR-2000-AR-1004 ISSUE NO. 0

CE FORM NO. 091

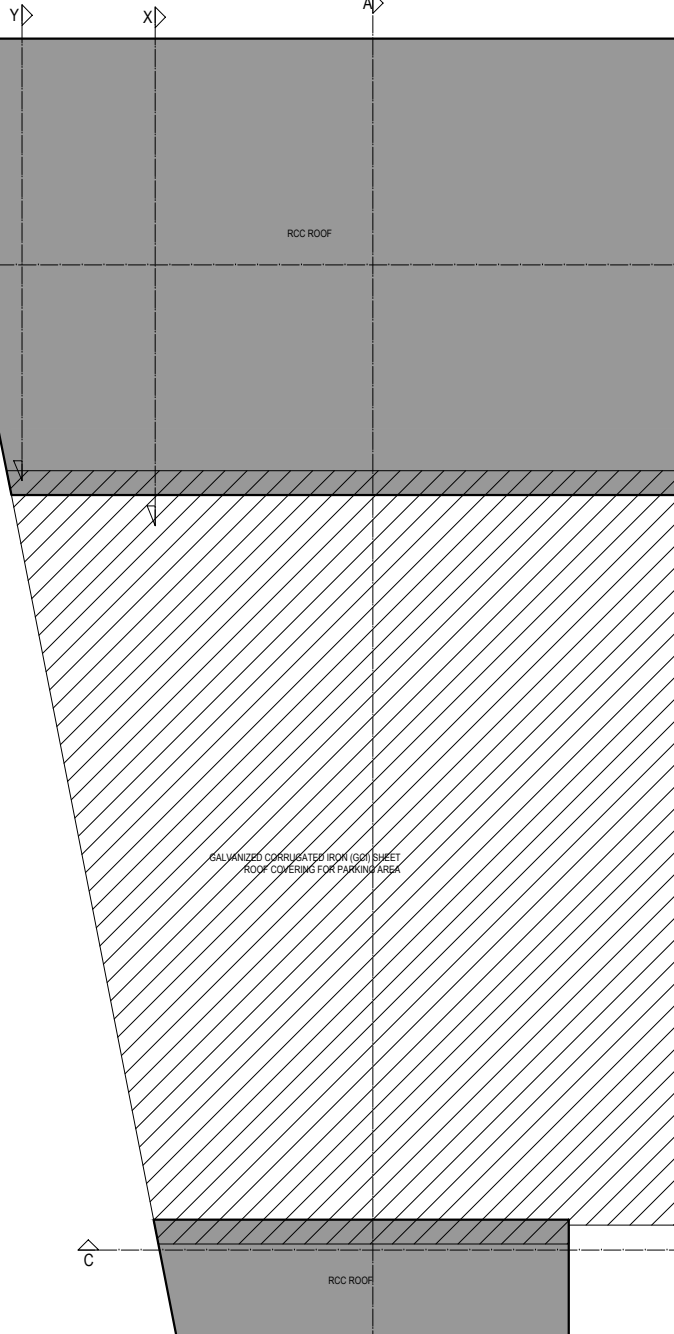

MUMTY ROOF PLAN

DO NOT SCALE

Proprietary rights of the information contained herein belong to TCE. This information is intended solely for the convenience of our customers and only in case of misuse of information and any claim arising thereof, cost and consequence will be on those misusing the information.



ROURKE

ROURKELA SMART CITY LTD
PGMC FOR AREA BASED DEVELOPMENT

PROPOSED MLCP NEAR OLD TAXI STAND

TATA CONSULTING ENGINEERS LIMITED
MUMBAI

SCALE: 1:1000
DATE: 10/08/2000
PROJECT: 10839A-DPB-2000-AP-1006
ISSUE: 1

SCALE: 1/16" = 1' ITS: 1/16" = 1' DATE: 10839A-DRP-2000-AP-1006 ISSUE: 1

MUMTY ROOF PLAN

DO NOT SCALE

[illegible][illegible]

ROURKELA SMART CITY LTD
PGMC FOR AREA BASED DEVELOPMENT

PROPOSED MLCP NEAR OLD TAXI STAND


TATA CONSULTING ENGINEERS LIMITED

MUMBAI

SCALE	UNITS
DC & DIS	DEL-CV

FILE: 10839A-DPR-2000-AR-1006

ISSUE RO

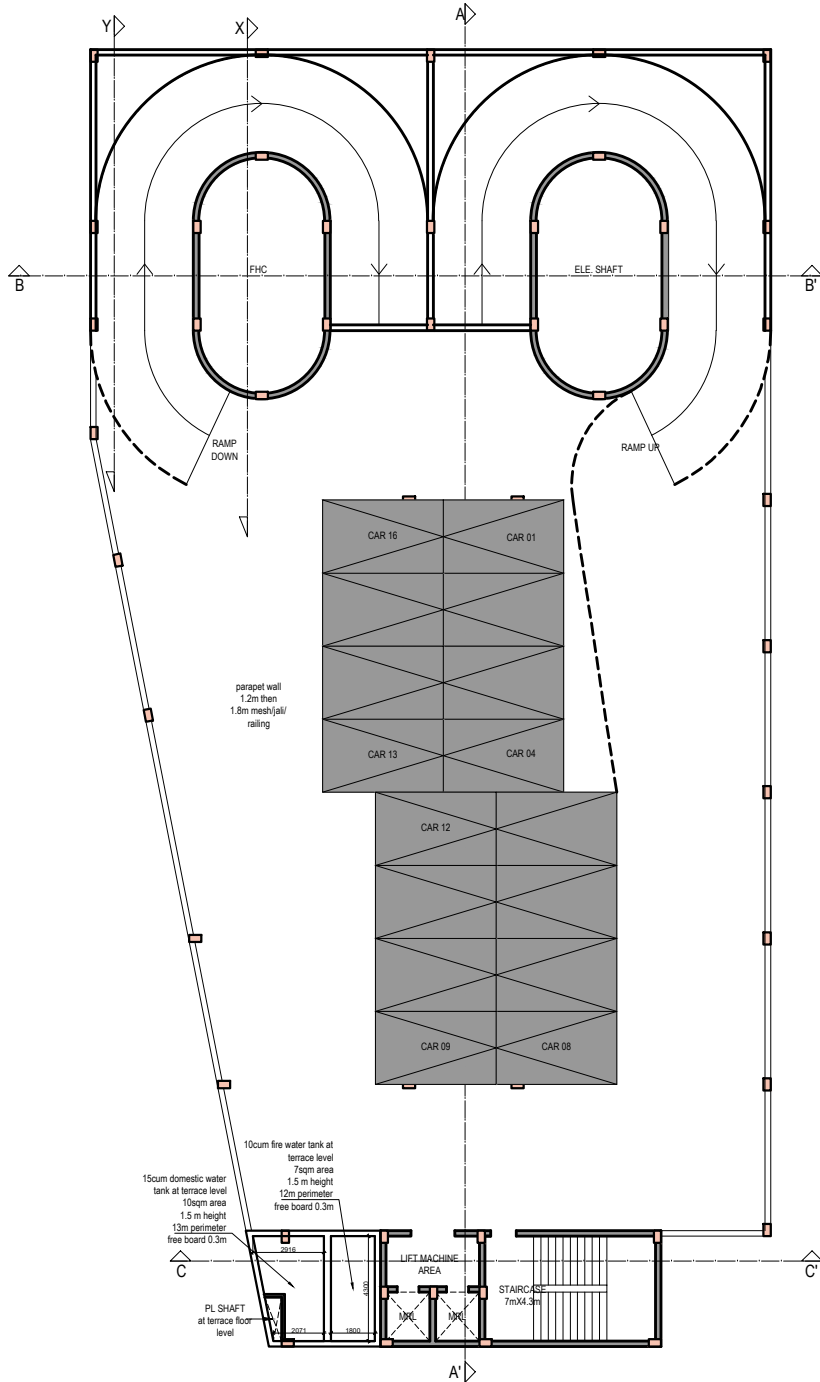

DO NOT SCALE

ALL DIMENSIONS SHOWN ON THIS DRAWING ARE IN METERS UNLESS OTHERWISE SPECIFIED. DIMENSIONS IN THE SMALL BLOCK ABOVE THIS BLOCK.

PROPRIETARY RIGHTS OF THE INFORMATION CONTAINED HEREIN BELONG TO TCE. THE INFORMATION IS INTENDED TO BE USED FOR THE SPECIFIC PROJECT/PROJECTS ONLY. IN CASE OF REUSE OF INFORMATION AND ANY CLAIM ARISING THEREOF, COST AND CONSEQUENCE WILL BE SOLELY RESPONSIBILITY OF THE USER.

FILE NAME: F-09-Civ-RO.dwg


SK	PKH	DRN	DSN	CHD	CV	EL	IC	ME	CLEARED	PKH	PE/PM	APPD	DATE
16-11-2022													

ROURKELA SMART CITY LTD
PGMC FOR AREA BASED DEVELOPMENT

PROPOSED MLCP NEAR OLD TAXI STAND

TATA CONSULTING ENGINEERS LIMITED
MUMBAI

SCALE: 1:100
DATE: 16-11-2022
FILE NAME: F-09-Civ-RO.dwg
TCE FORM NO. 091 RC

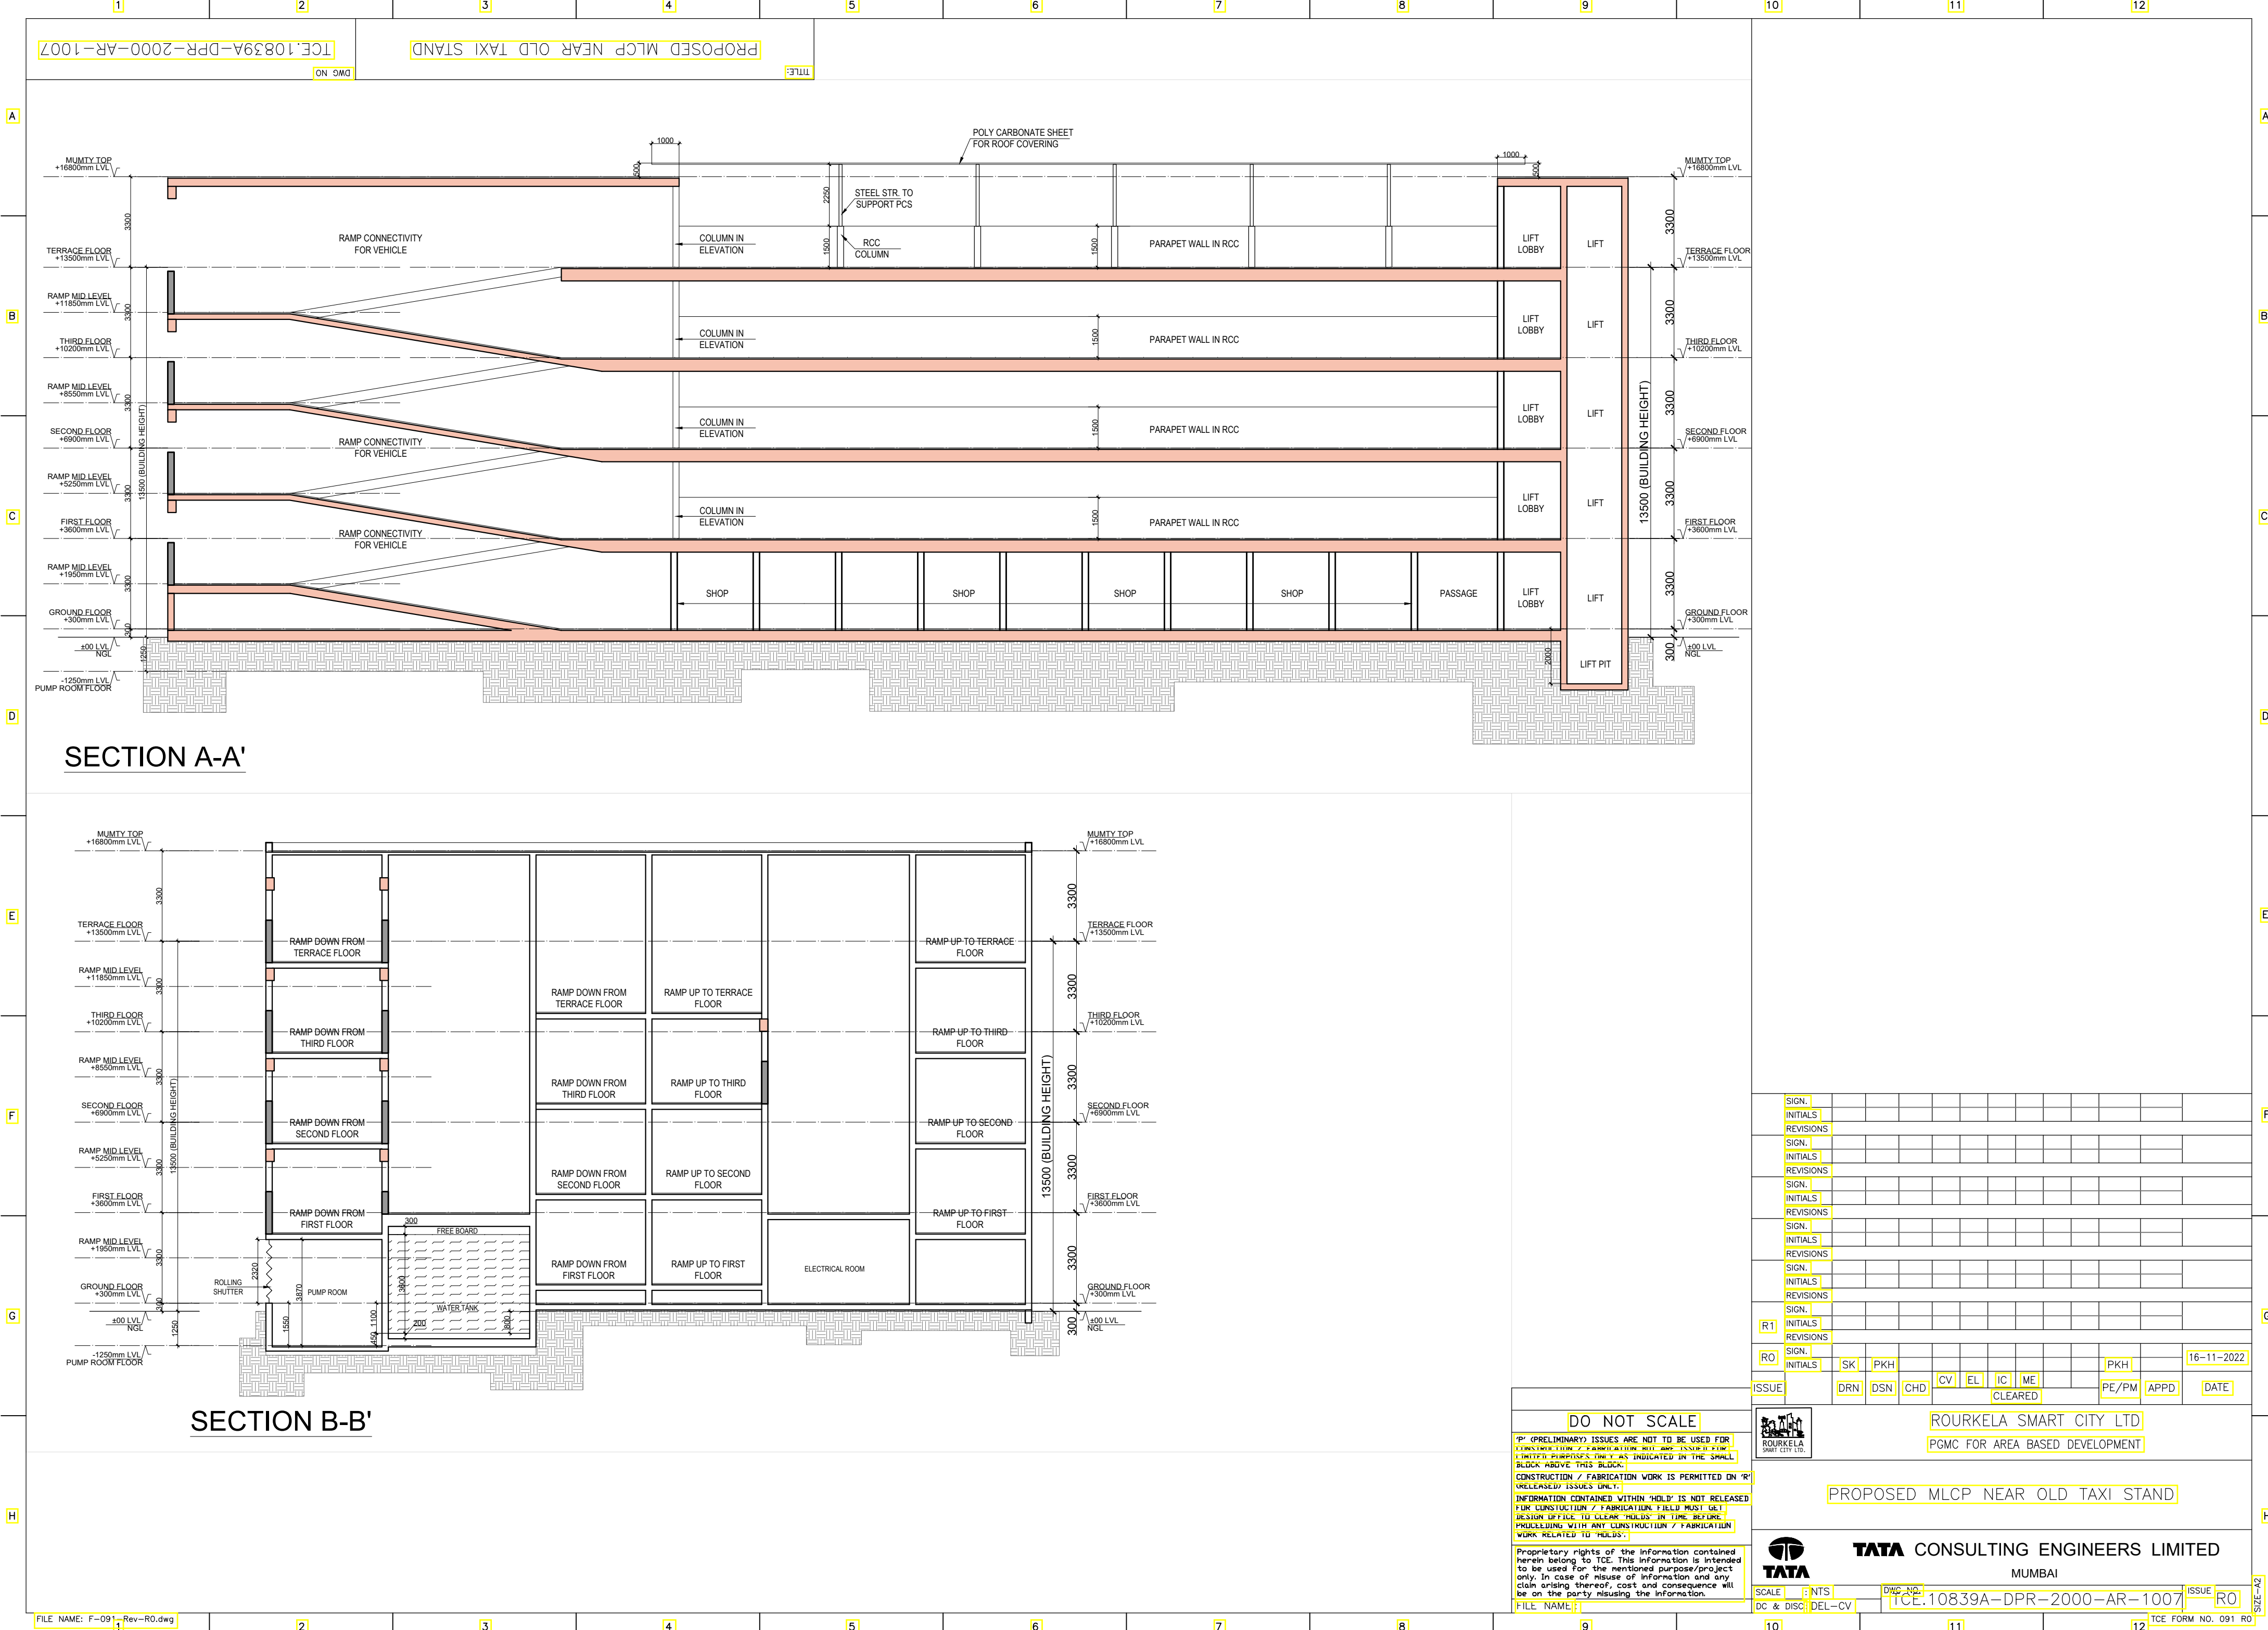

SECTION X

SECTION Y

SECTION C-C'

[illegible]

DO NOT SCALE

'P' (PRELIMINARY) ISSUES ARE NOT TO BE USED FOR CONSTRUCTION / FABRICATION FIELD AND INSUFFICIENT LIMITED PURPOSES ONLY AS INDICATED IN THE SMALL BLOCK ABOVE THIS BLOCK.

CONSTRUCTION / FABRICATION WORK IS PERMITTED ON 'R' (RELEASED) ISSUES ONLY.

INFORMATION CONTAINED WITHIN 'HOLD' IS NOT RELEASED FOR CONSTRUCTION / FABRICATION. FIELD MUST GET DESIGN OFFICE TO CLEAR 'HOLDS' IN TIME BEFORE PROCEEDING WITH ANY CONSTRUCTION / FABRICATION WORK RELATED TO 'HOLDS'.

Proprietary rights of the information contained herein belong to TCE. This information is intended to be used for the mentioned purpose/project only. In case of misuse of information and any claim arising thereof, cost and consequence will be on the party misusing the information.

FILE NAME:

ROURKELA SMART CITY LTD

PGMC FOR AREA BASED DEVELOPMENT

PROPOSED MLCP NEAR OLD TAXI STAND



TATA CONSULTING ENGINEERS LIMITED
MUMBAI

MUMBA

SCALE	:	NTS
DC & DISC	:	DEL

10

DWG NC

TCL.T0359A-DPR-2000-AR-100

ISSUE

9

TCE FORM NO. 091 R0